



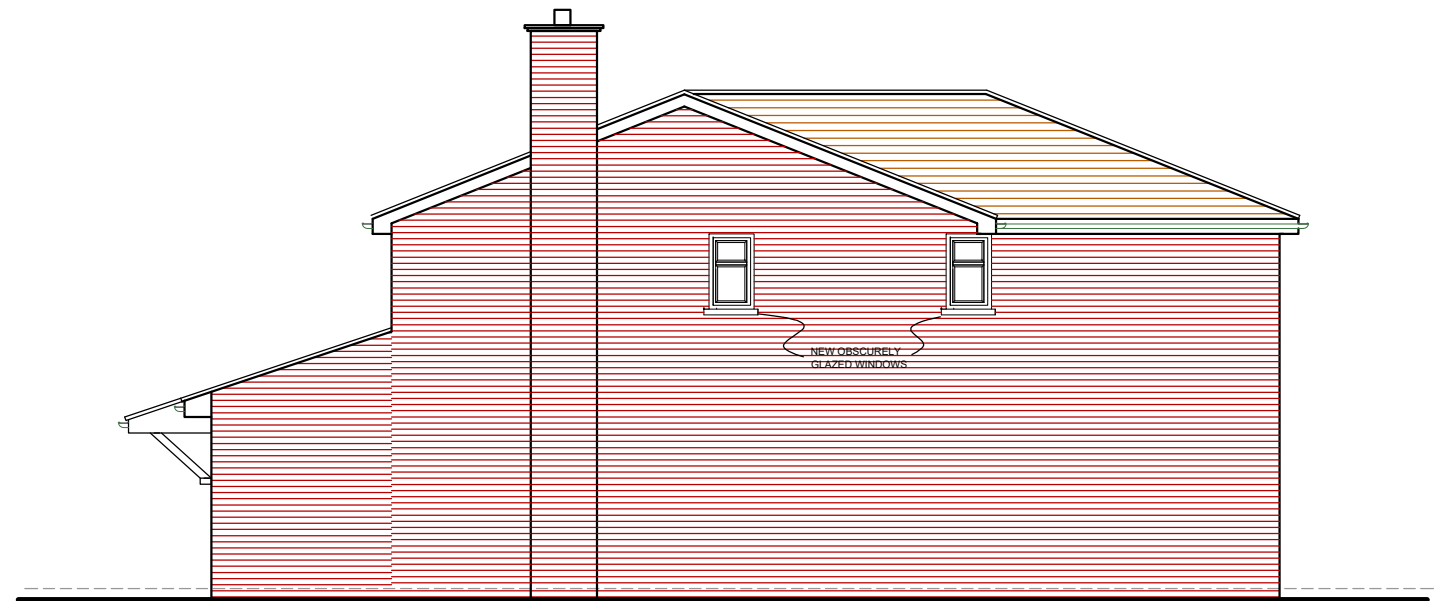

EAST ELEVATION

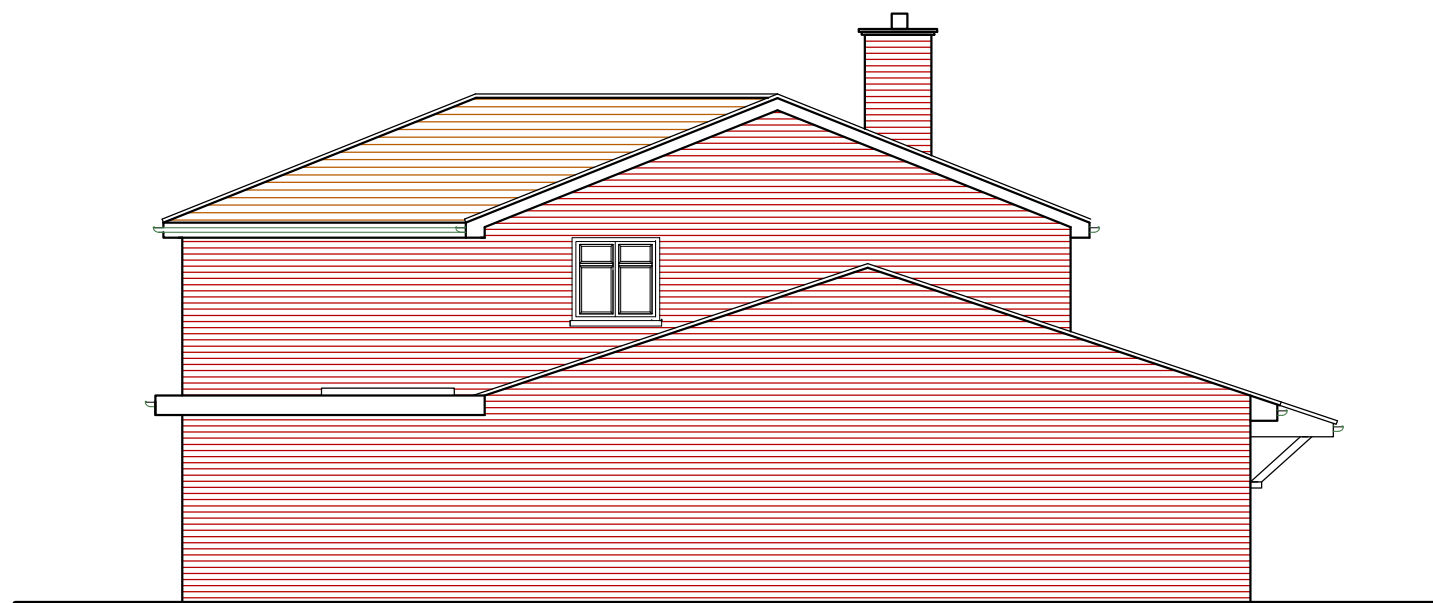

NORTH ELEVATION




SOUTH ELEVATION



WEST ELEVATION

PROPOSED ELEVATIONS

34 Cedars Drive, Uxbridge UB10 0JU

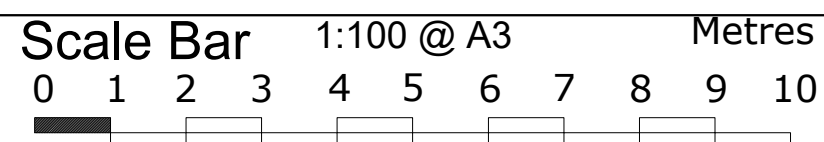

THE GILLETT MACLEOD PARTNERSHIP
Chartered Architects & Town Planning Consultants
1 High Road Old Eastcote Pinner Middlesex HA5 2EW tel. 0208 868 1333

Drg. No. 21/3482/12
Scale 1:100@A3
Date 01/04/5
Drawn by AK

REVISION	
(C)	drawn