


FRONT ELEVATION

REAR ELEVATION




SIDE ELEVATION 1

 


scale




SIDE ELEVATION 2

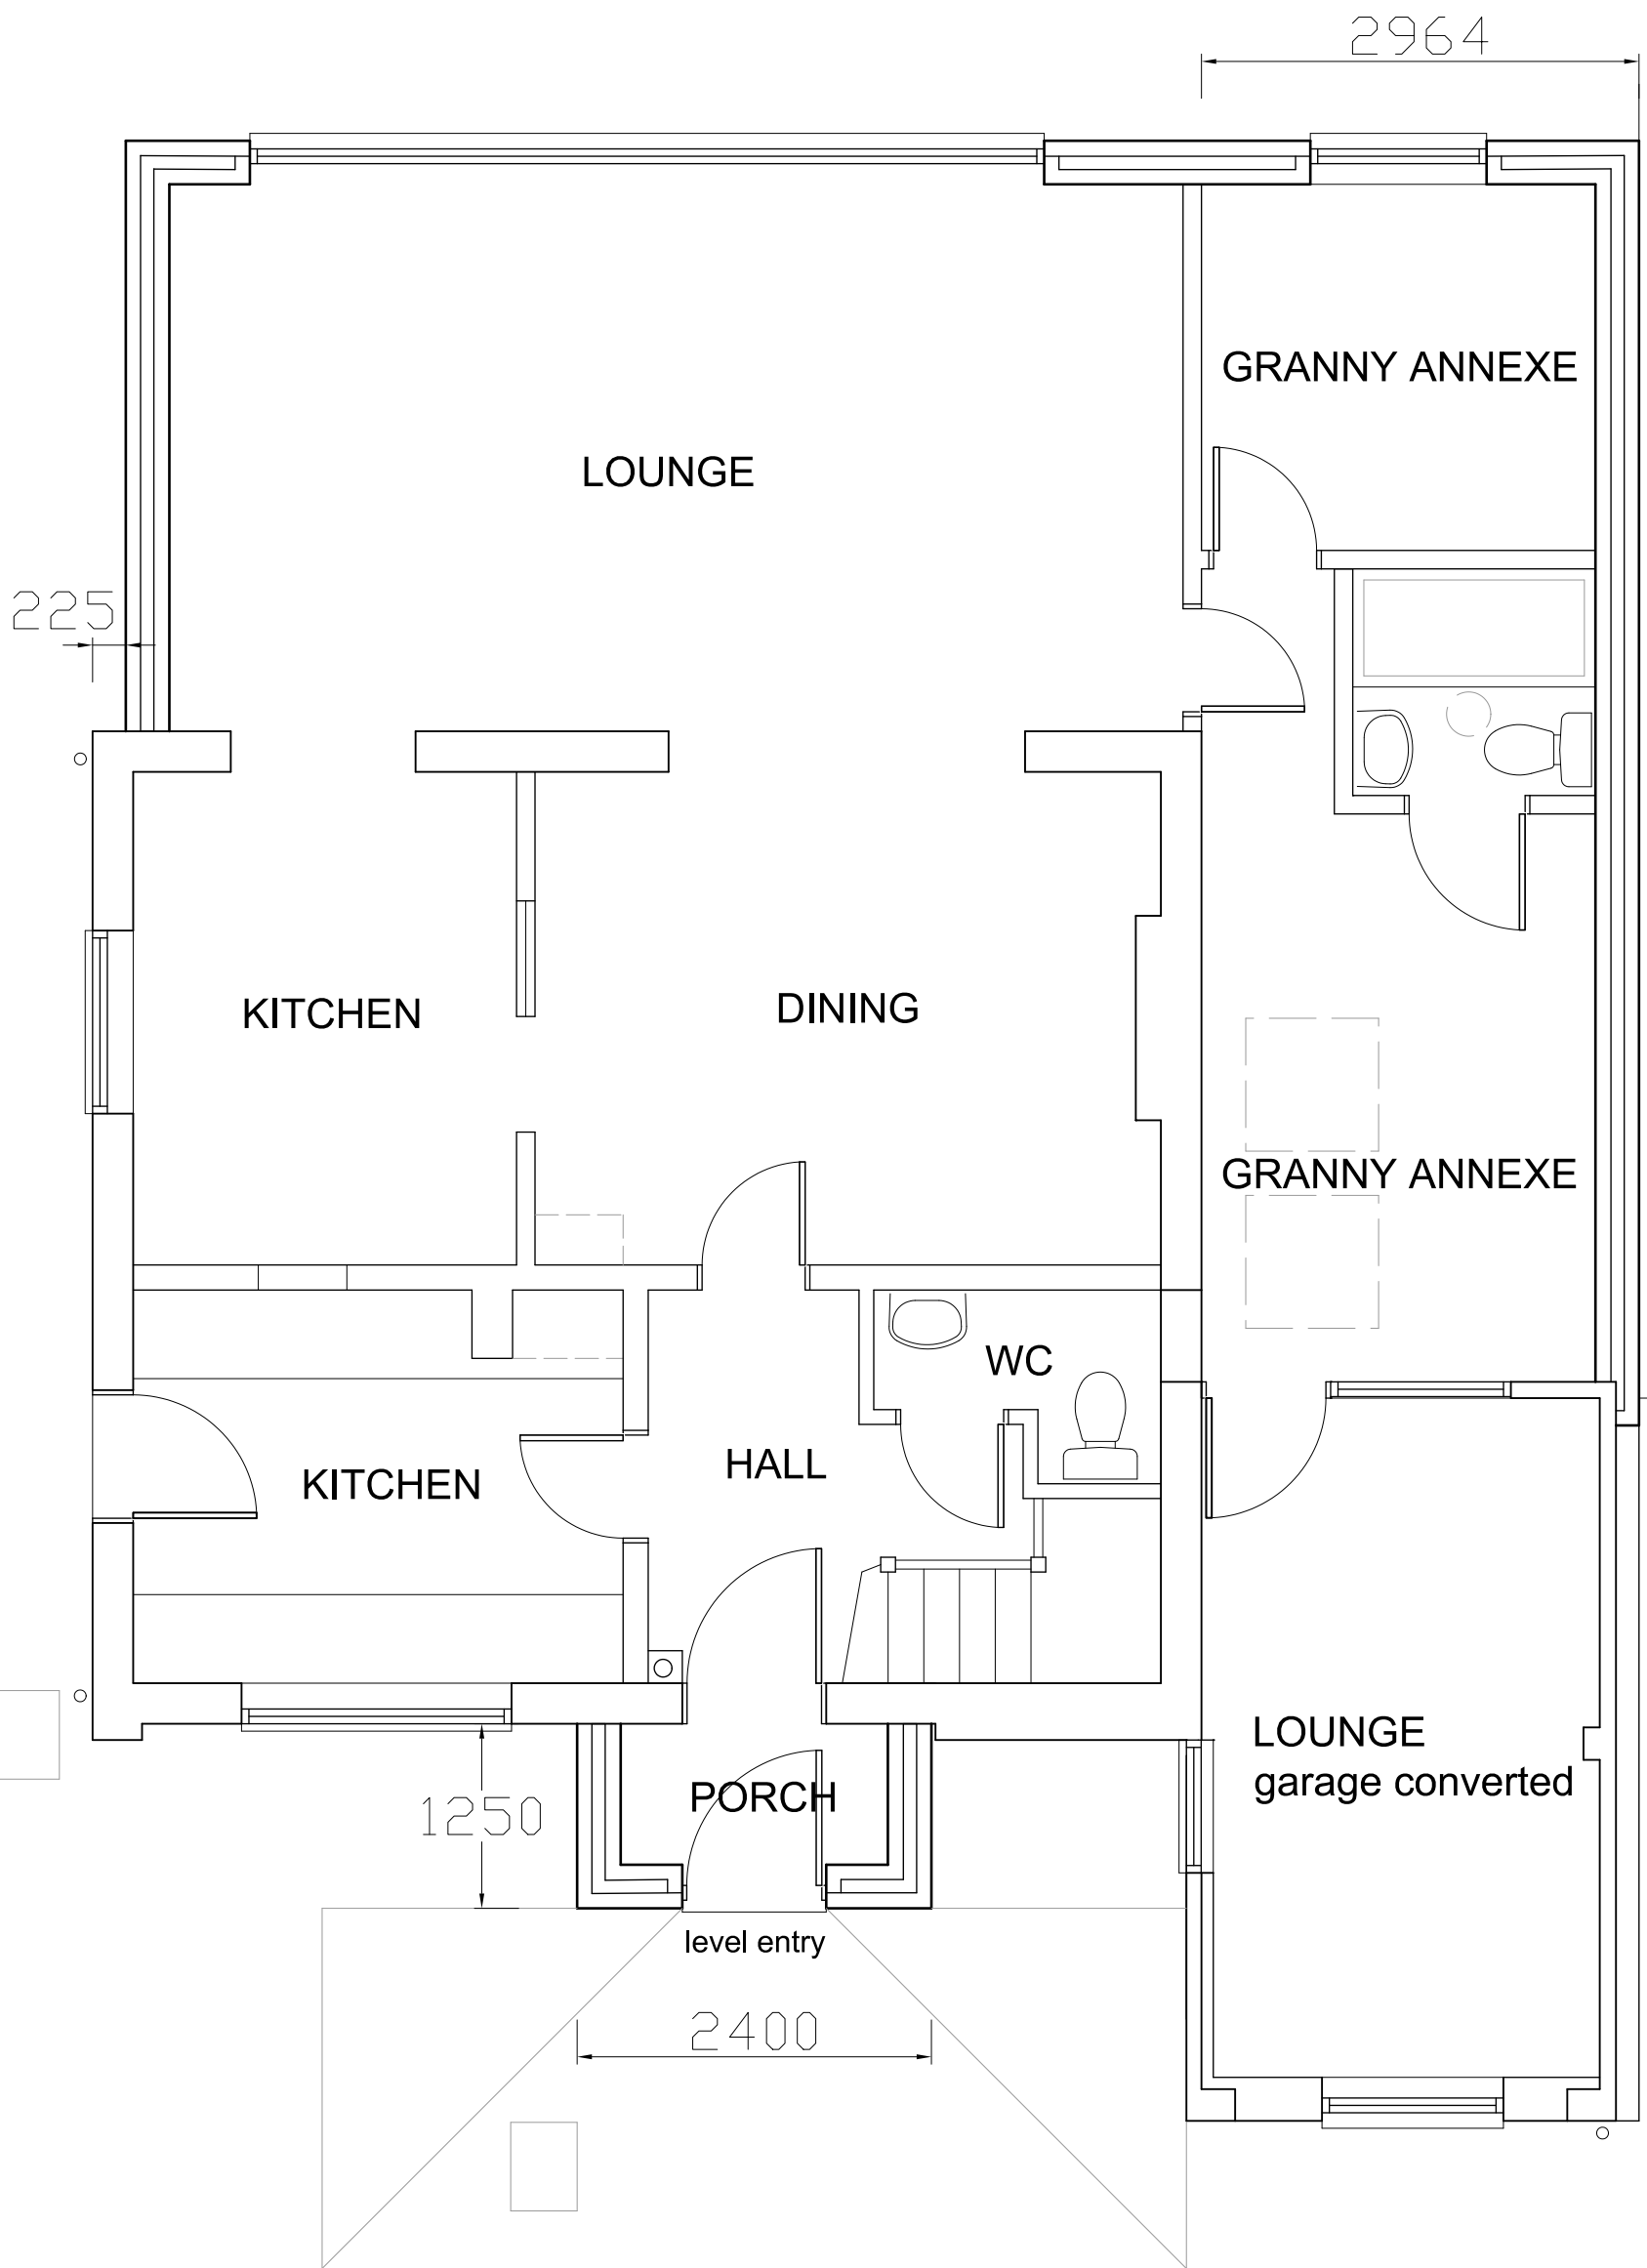

GROUND FLOOR PLAN

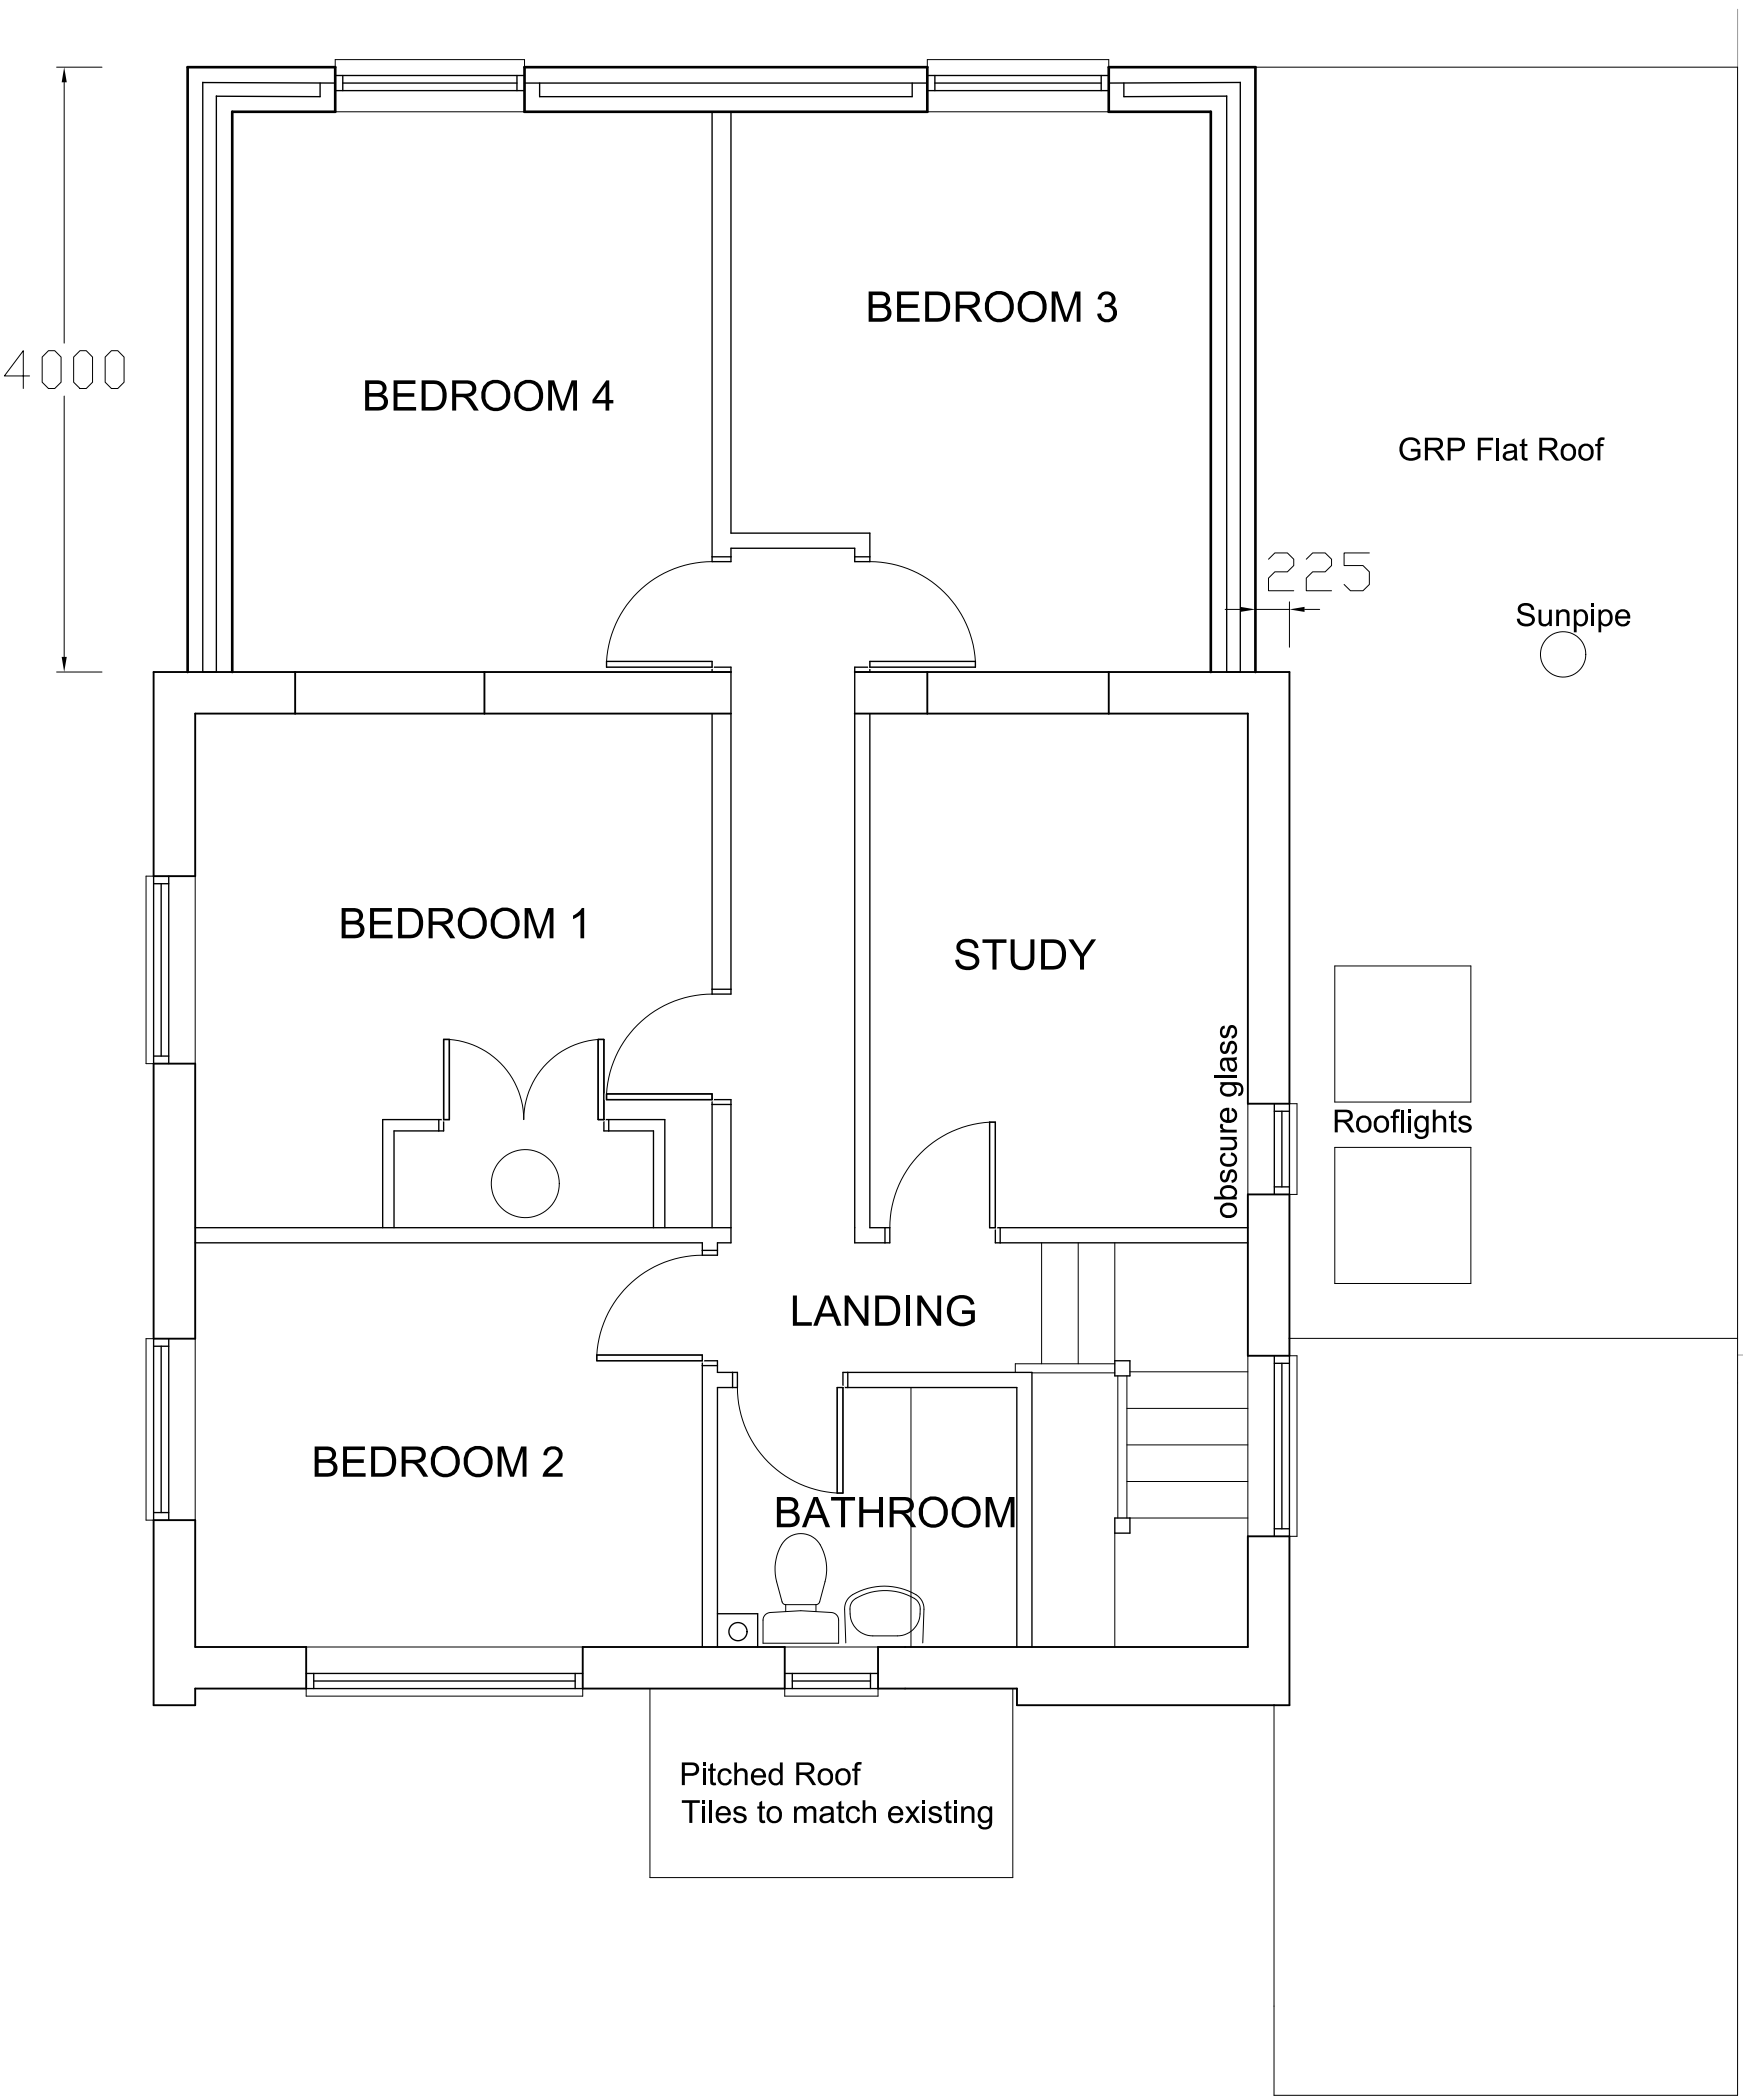

FIRST FLOOR PLAN

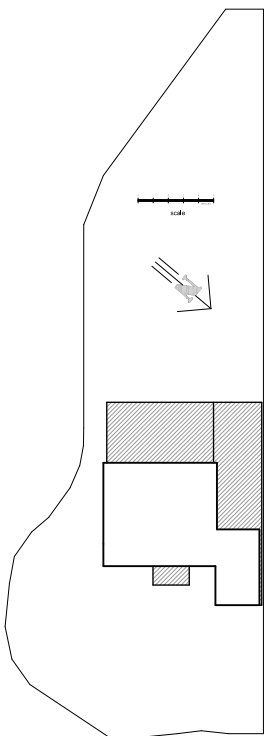

BLOCK PLAN 1:500

Revision	Description	Date
A	New Rear Roof lowered, Porch reduced & Garage notes added	Jan.23
This drawing must not be re-issued, loaned or copied without consent of M. Baldwin ©		
<div>www.plansdesigned.co.uk</div> <div>Mark Baldwin (MRIC, MCIOD, MCAT)</div> <div>CHARTERED SURVEYING & ARCHITECTURAL CONSULTANT</div> <div>Telephone : 01895 254456</div>		
Client: Mr. C. Pike.		
Project: 14 BURFORD CLOSE, ICKENHAM UB10 8EH.		
Description: PROPOSED PLANS & ELEVATIONS.		
Scale: 1:50@A1	Date: Nov.22	
Project No: MB / 3964 / 2	Rev: A	