




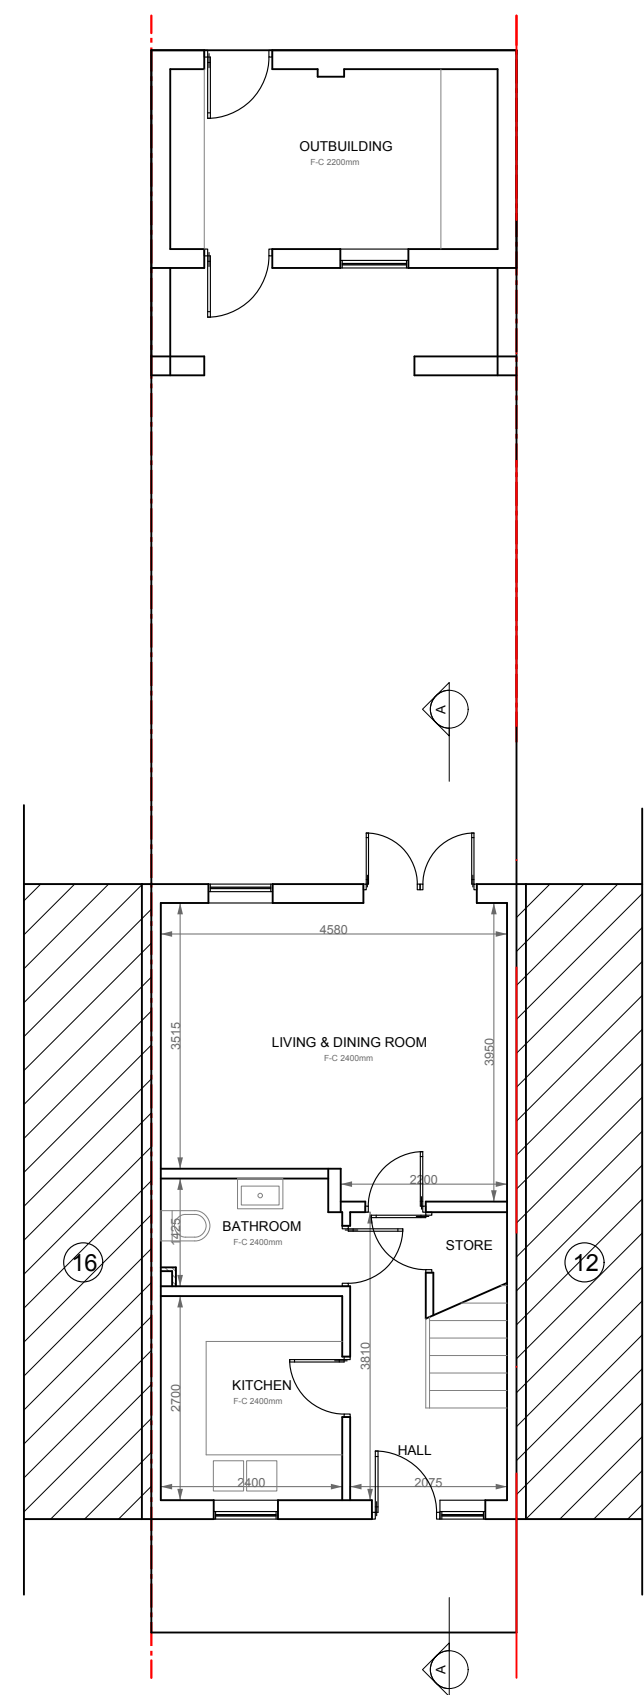


EXISTING GROUND FLOOR PLAN
SCALE 1:100

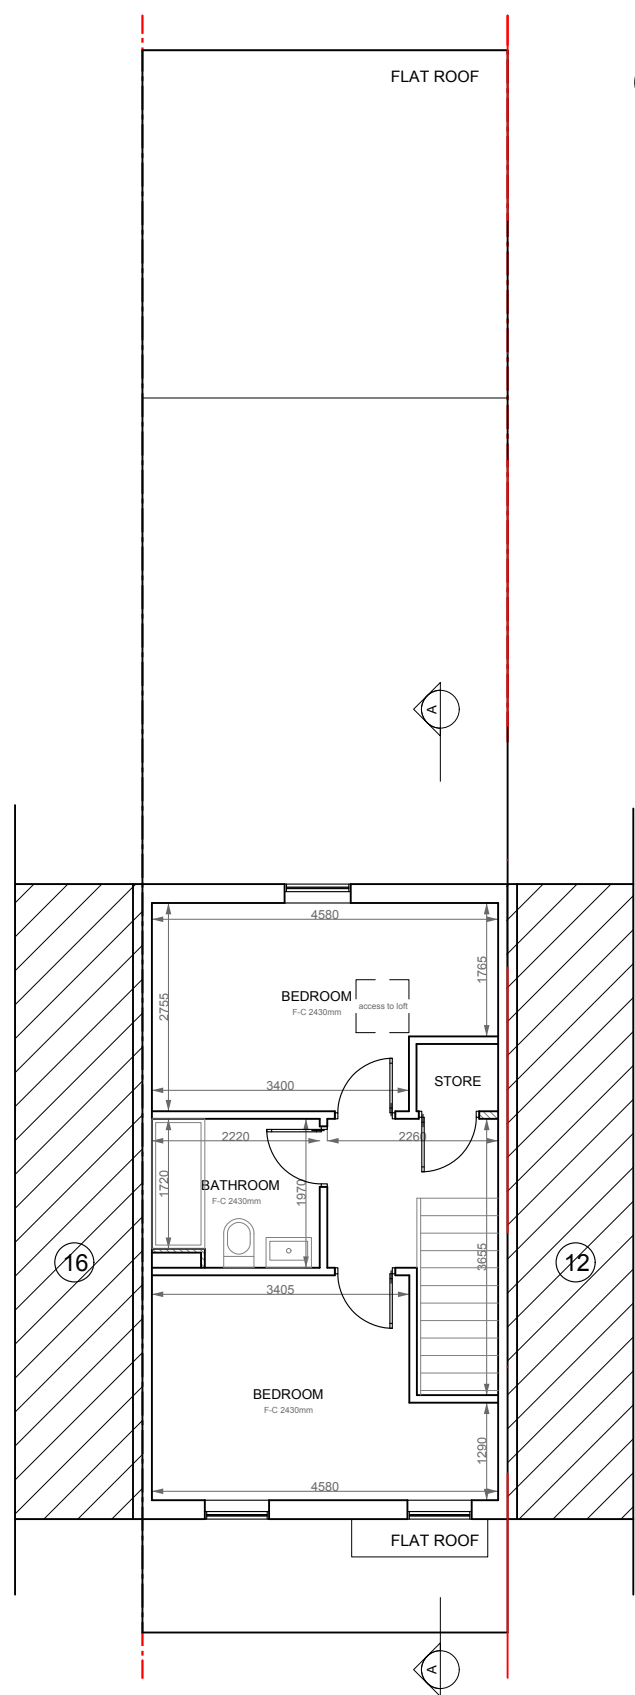


EXISTING FIRST FLOOR PLAN
SCALE 1:100

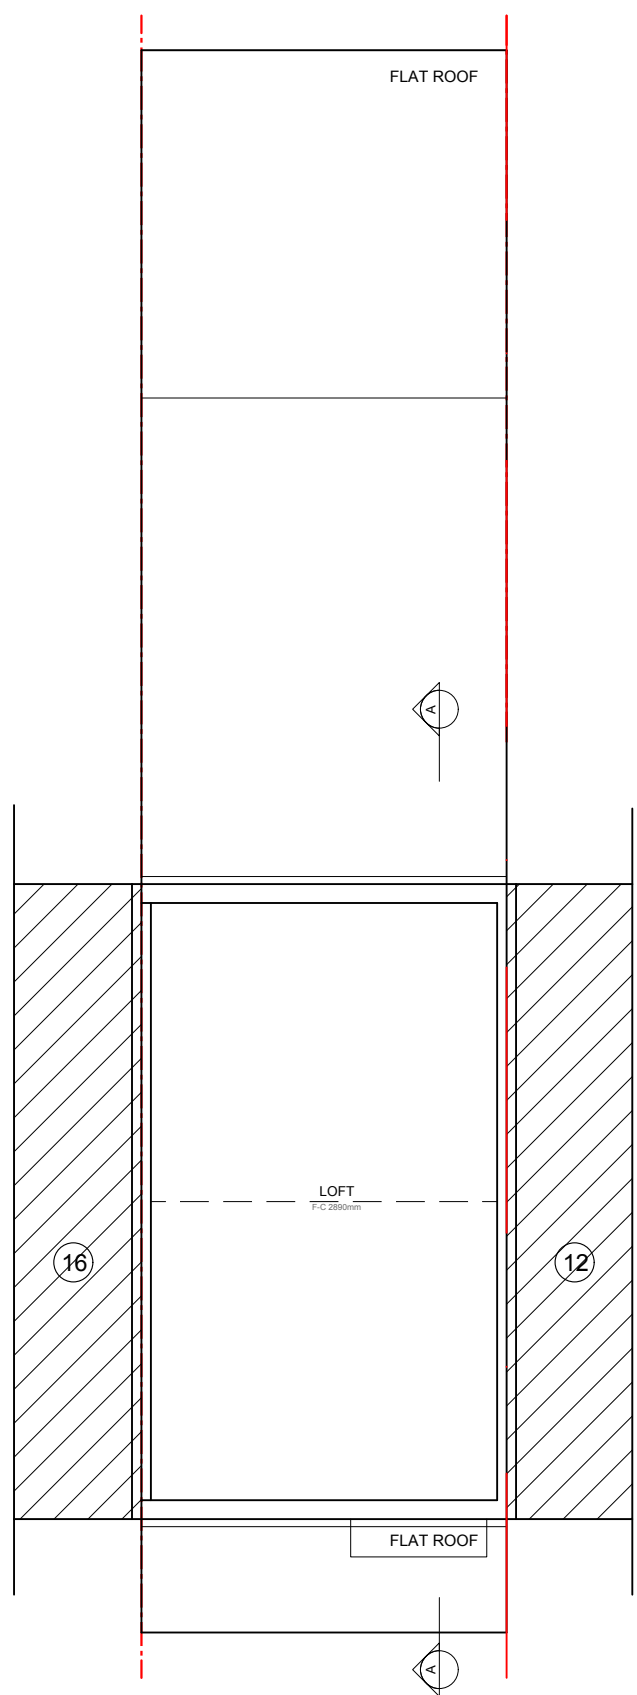


EXISTING LOFT PLAN
SCALE 1:100

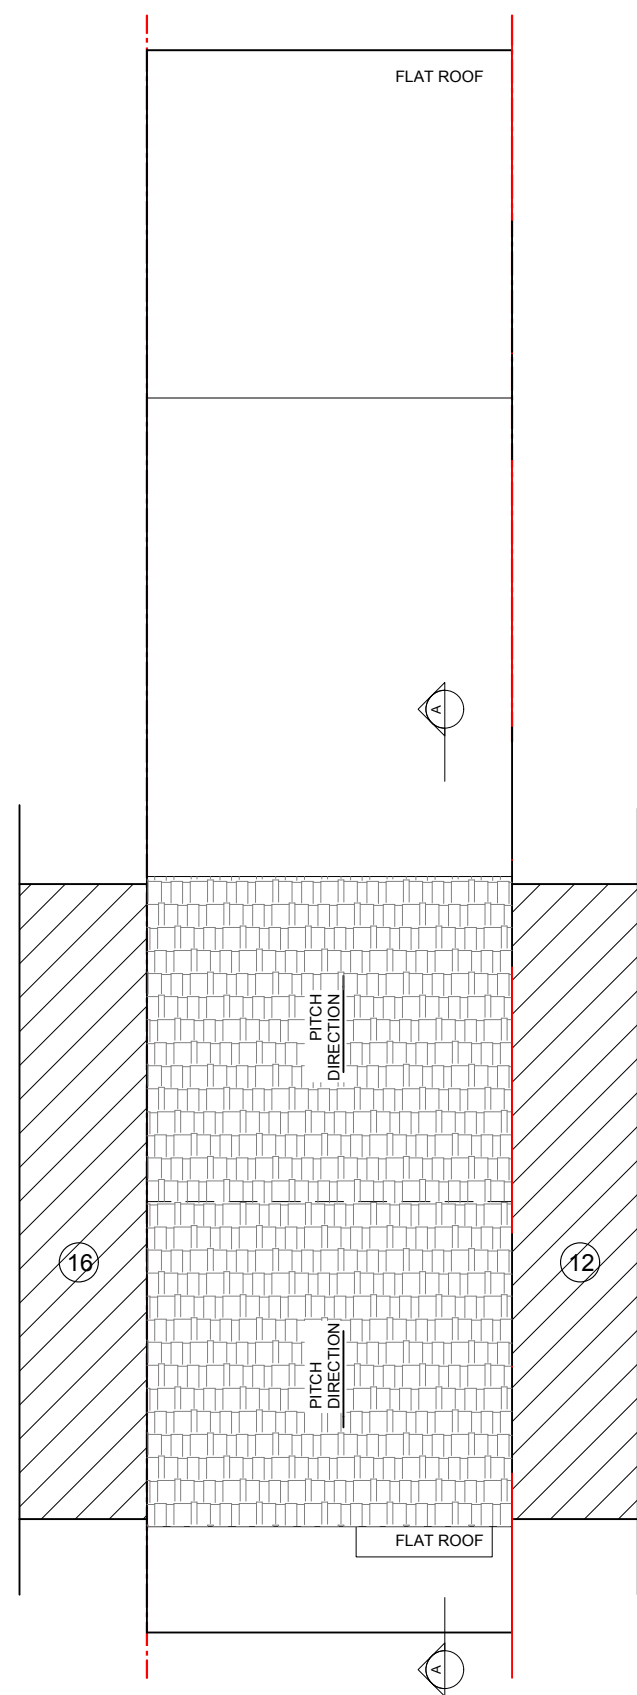


EXISTING ROOF PLAN
SCALE 1:100

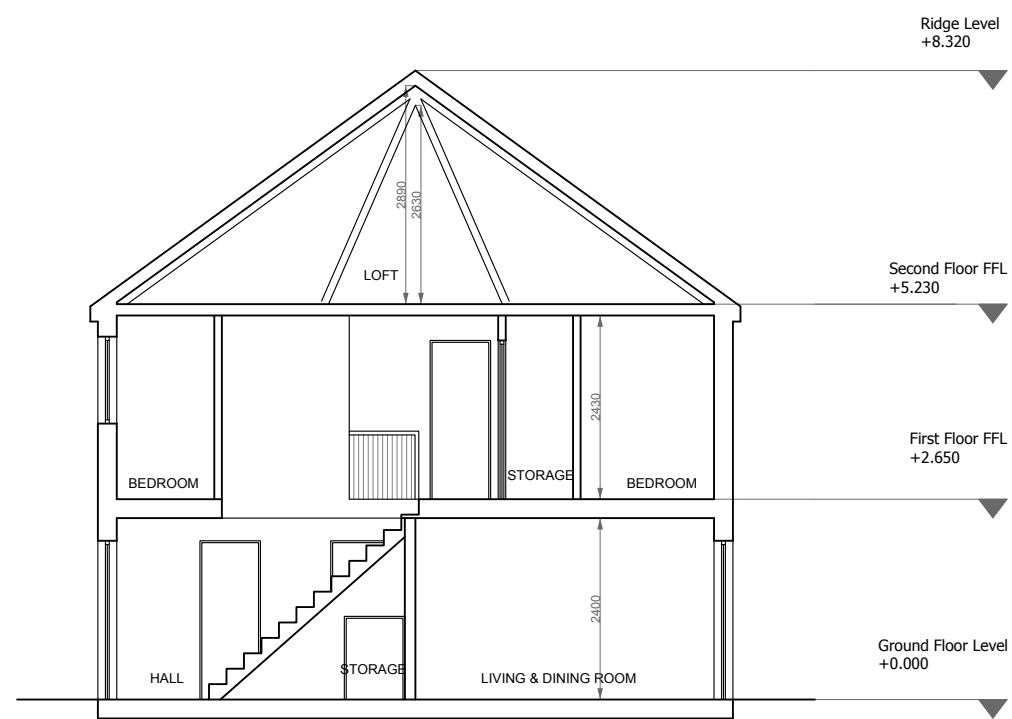


EXISTING SECTION AA
SCALE 1:100

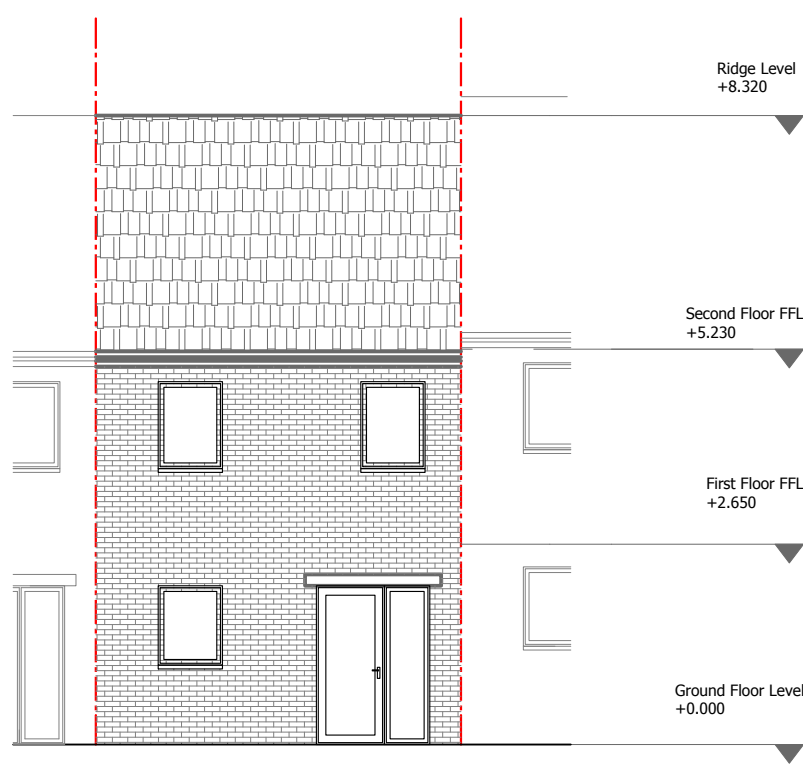


EXISTING FRONT ELEVATION
SCALE 1:100

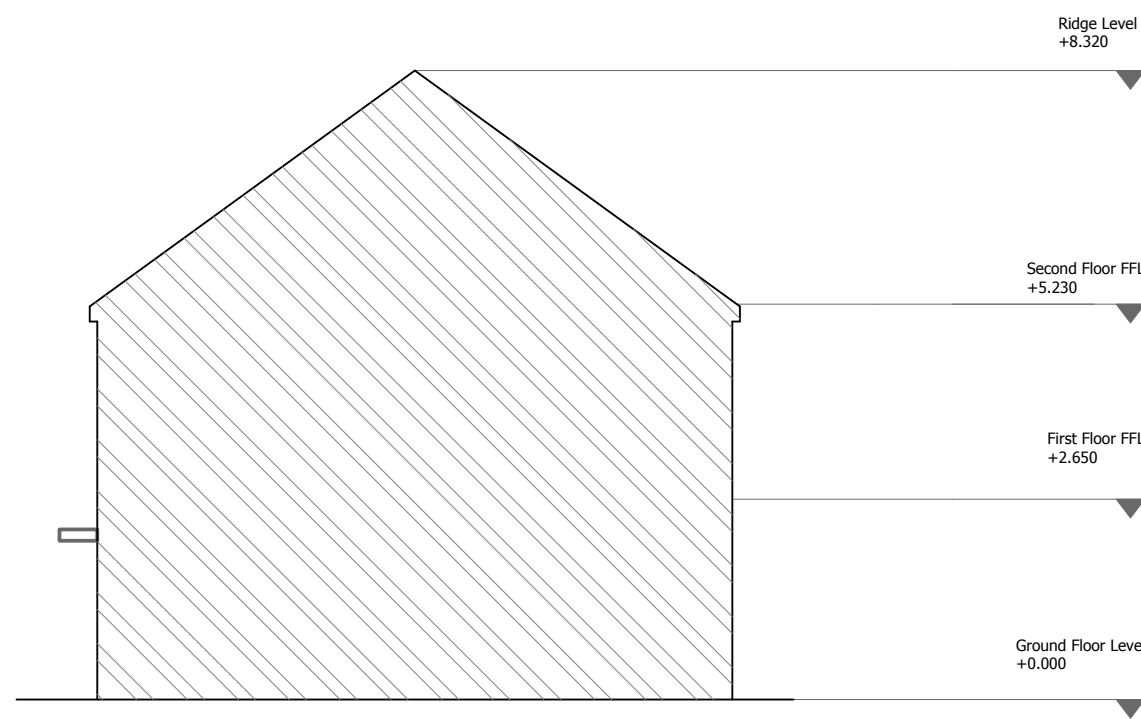


EXISTING SIDE ELEVATION (FROM
NO. 12)
SCALE 1:100

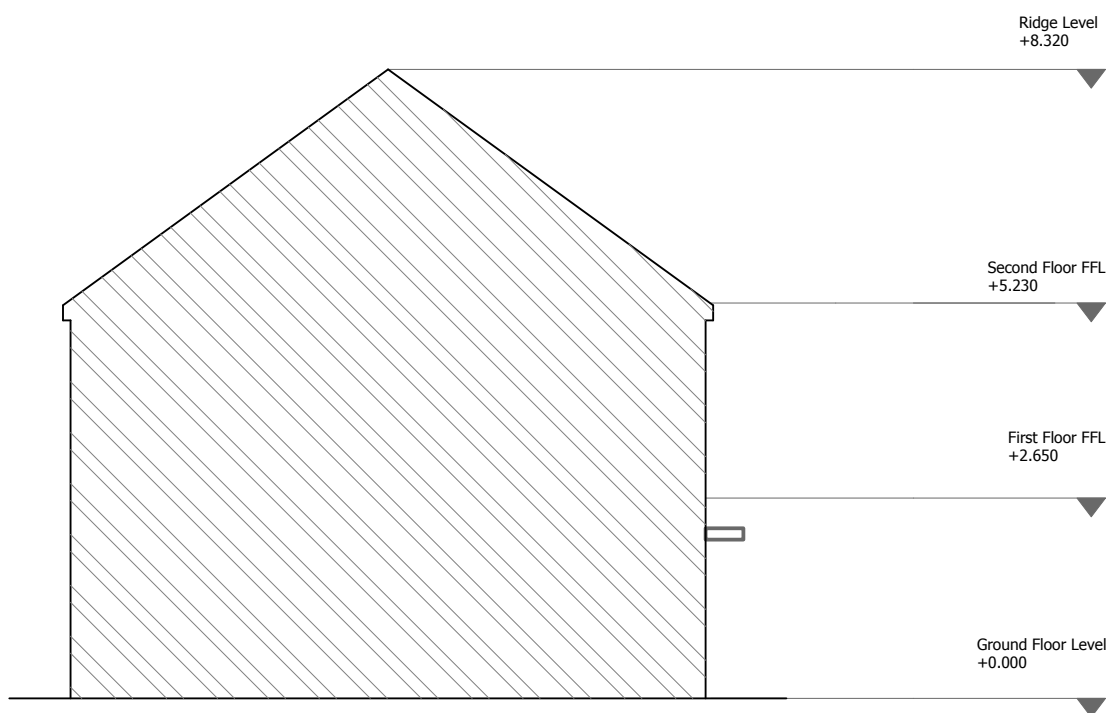

EXISTING SIDE ELEVATION (FROM
NO. 16)
SCALE 1:100

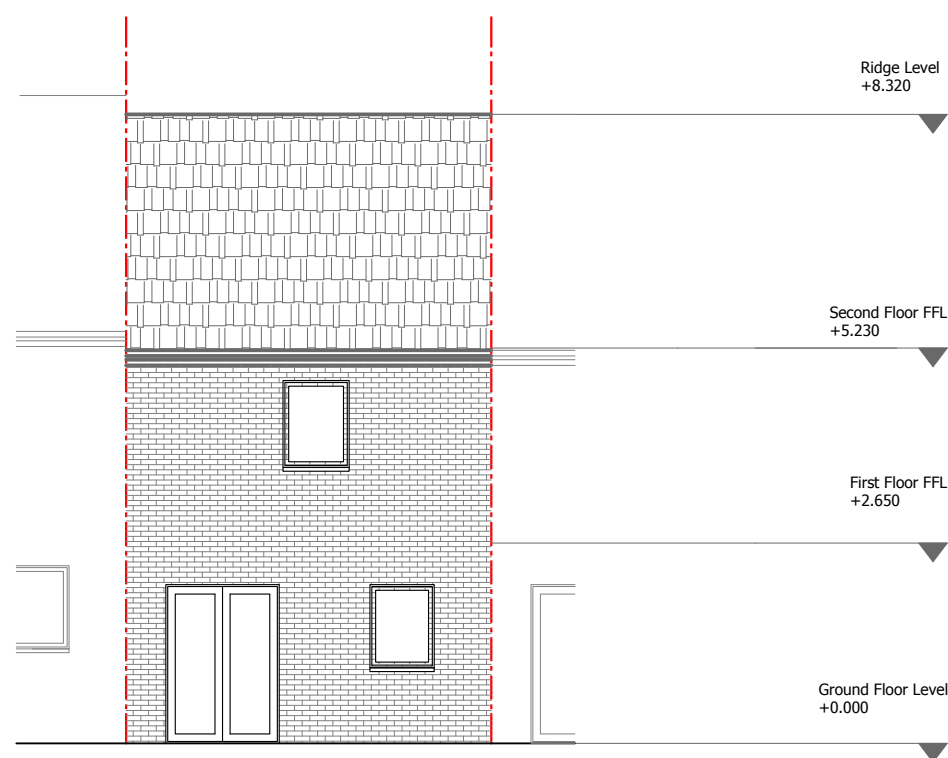

EXISTING REAR ELEVATION
SCALE 1:100

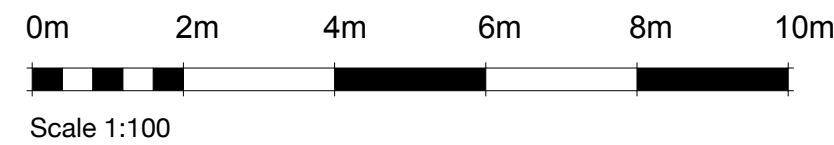


DO NOT SCALE OFF THIS DRAWING.

ALL DIMENSIONS, AREA, AND LEVELS ARE APPROXIMATE
AND MUST BE VERIFIED ON SITE. ANY DISCREPANCIES
OR
VARIATIONS ARE TO BE REPORTED TO TKR GLOBAL
BEFORE
COMMENCING THE AFFECTED WORK.


THIS DRAWING SHOULD BE READ IN CONJUNCTION WITH
ALL
RELEVANT SPECIFICATIONS, CONSULTANTS' AND
SPECIALISTS' DRAWINGS, AND DOCUMENTS.

© TKR GLOBAL - ALL RIGHTS RESERVED.
REPRODUCTION OR
DISTRIBUTION IS PROHIBITED WITHOUT WRITTEN
CONSENT.
NORTH POINT SHOWN IS INDICATIVE.

LOCATION PLAN

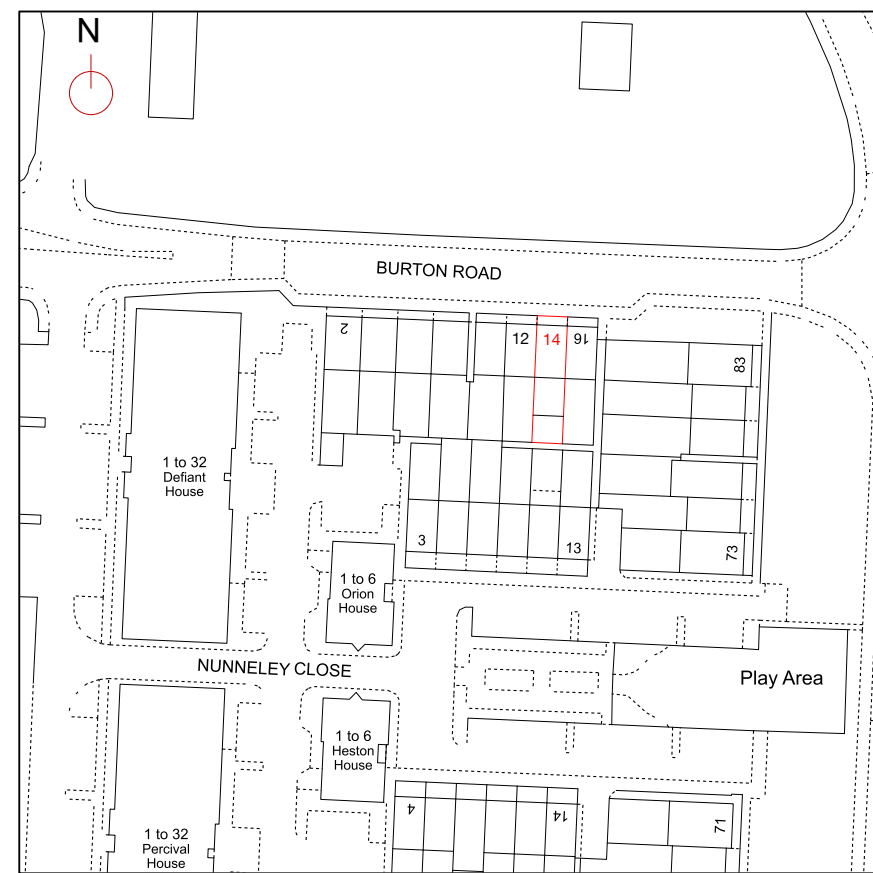

© Crown copyright and database rights, 2025. Ordnance Survey
AC0000808122 Created using Plans by Emapsite

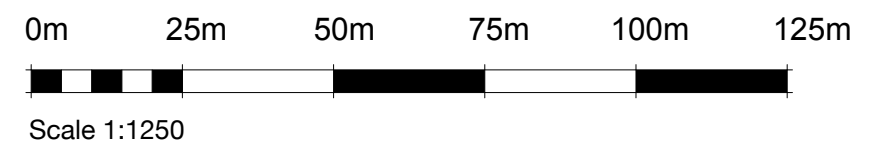

PROJECT LOFT CONVERSION

ADDRESS
14 BURTON ROAD, UXBRIDGE UB10 0YE

PROJECT STATUS INFORMATION

SHEET N. A01	DRAWING TITLE EXISTING DRAWINGS
DRAWN BY AT	CHECKED BY AT
DATE JUNE 2026	SCALE AS INDICATED @A1

TKR
.GLOBAL