




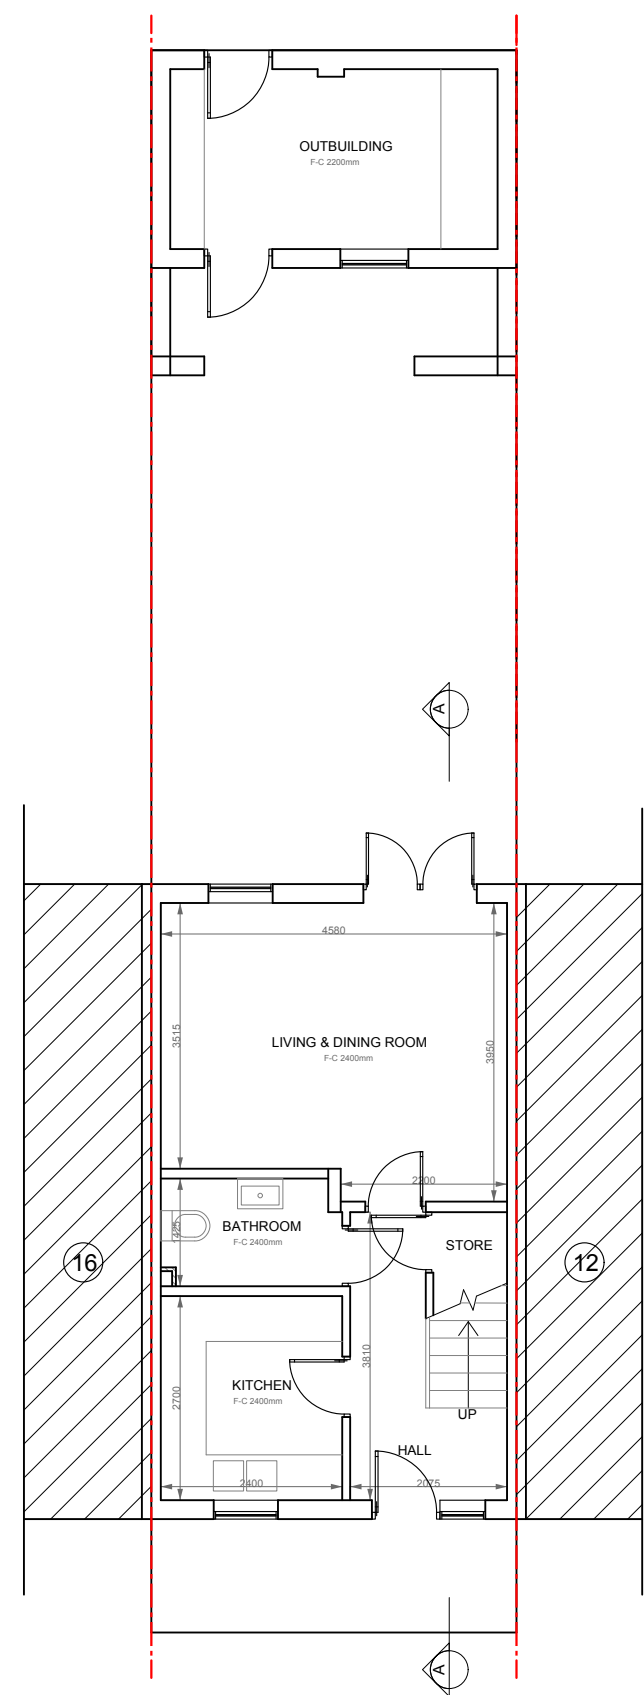


PROPOSED GROUND FLOOR PLAN  
SCALE 1:100

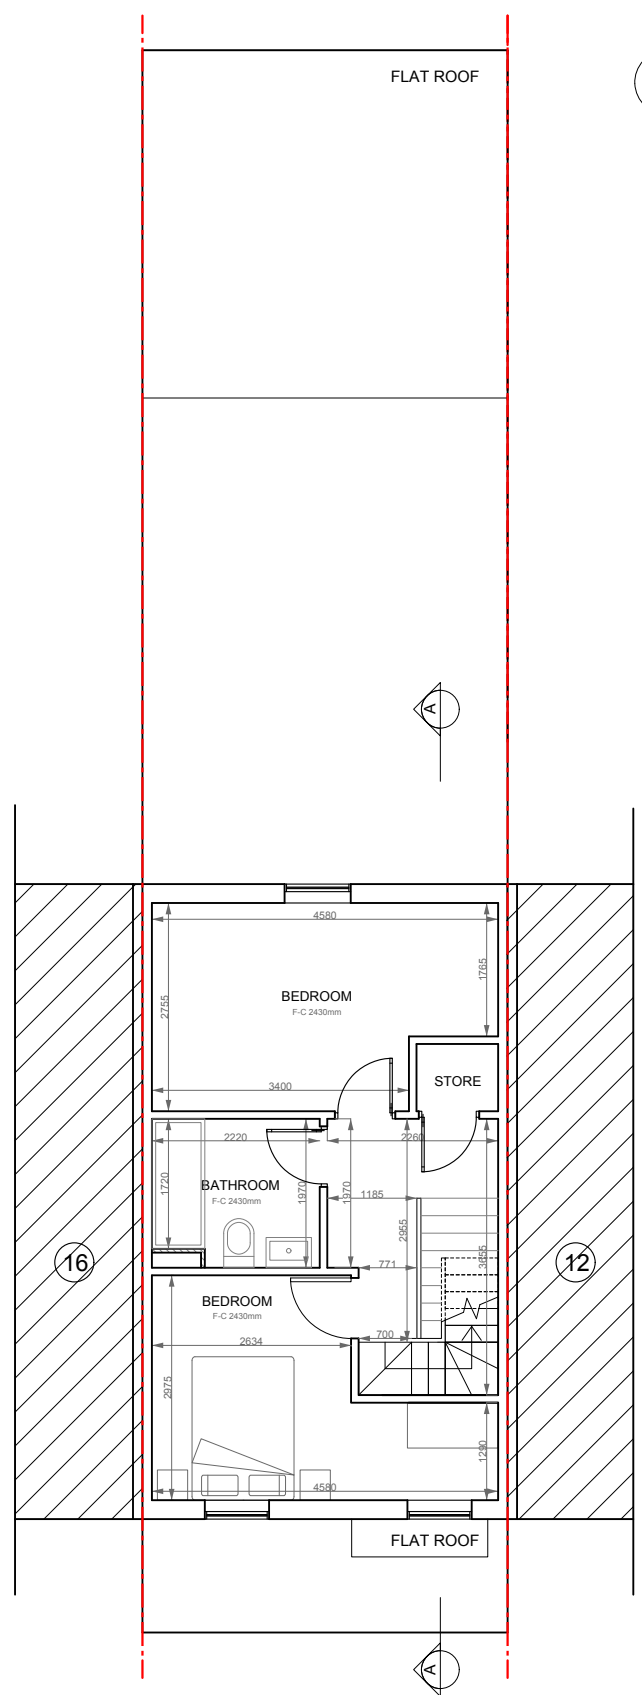


PROPOSED FIRST FLOOR PLAN  
SCALE 1:100

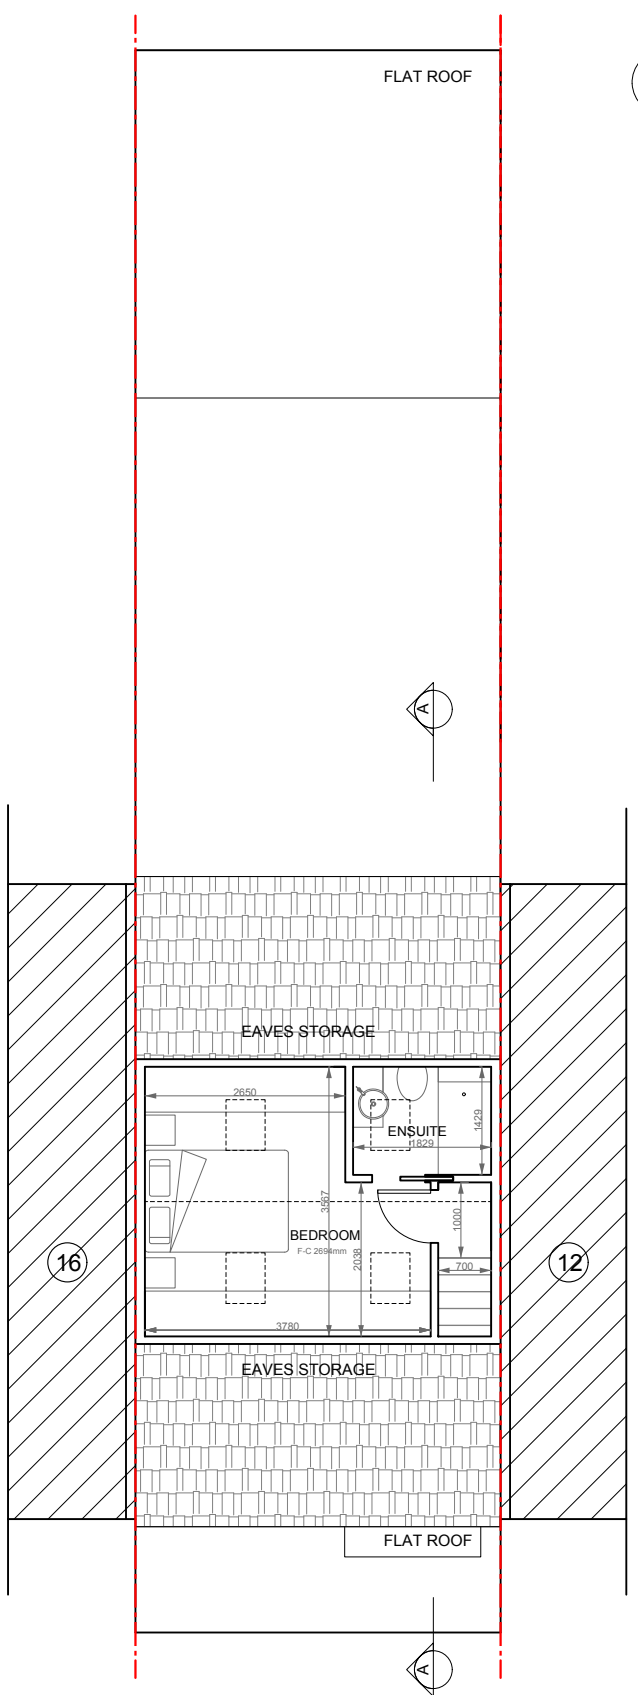


PROPOSED LOFT PLAN  
SCALE 1:100

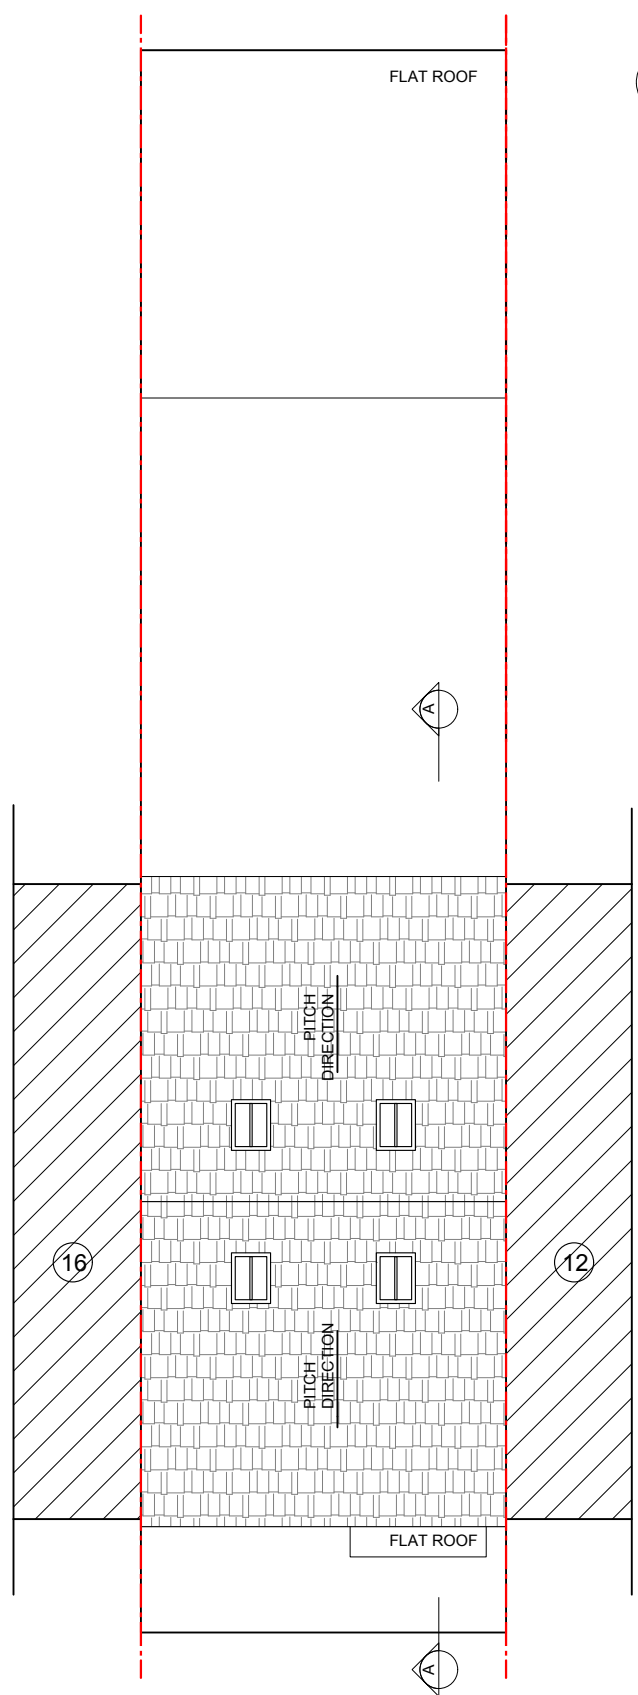


PROPOSED ROOF PLAN  
SCALE 1:100

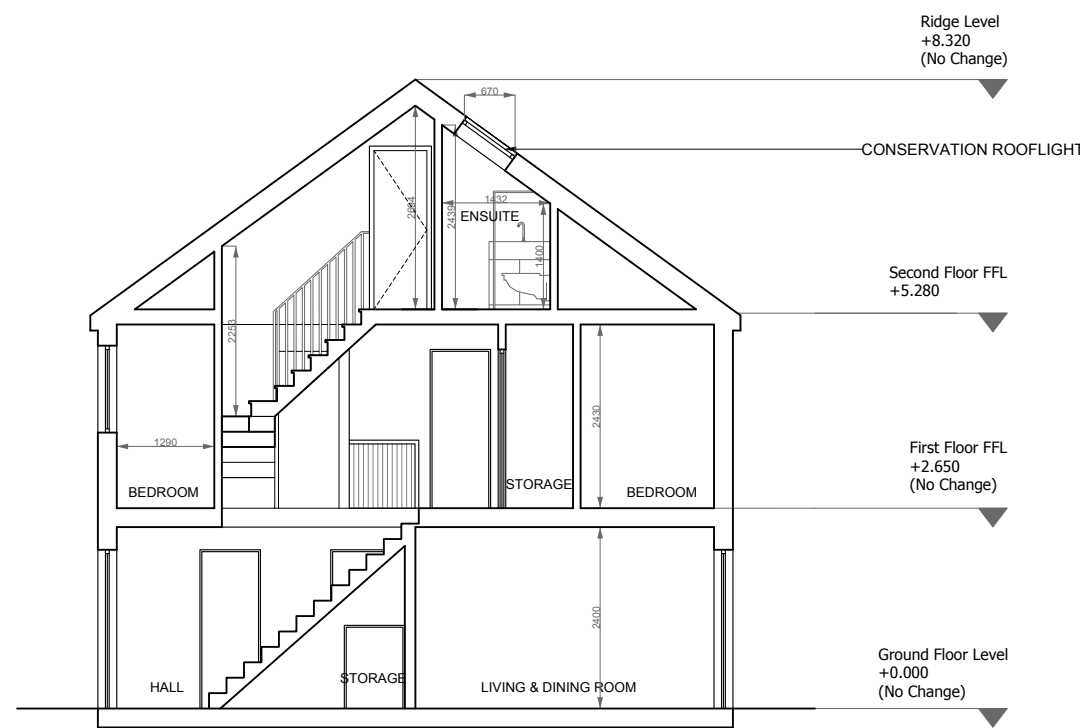


PROPOSED SECTION A-A  
SCALE 1:100

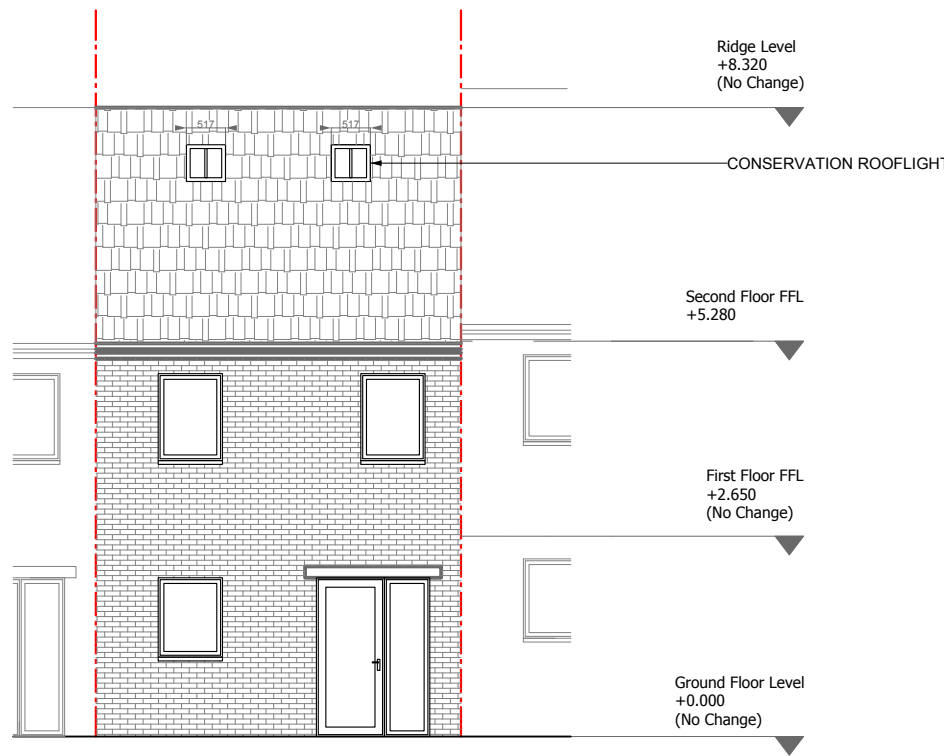


PROPOSED FRONT ELEVATION  
SCALE 1:100

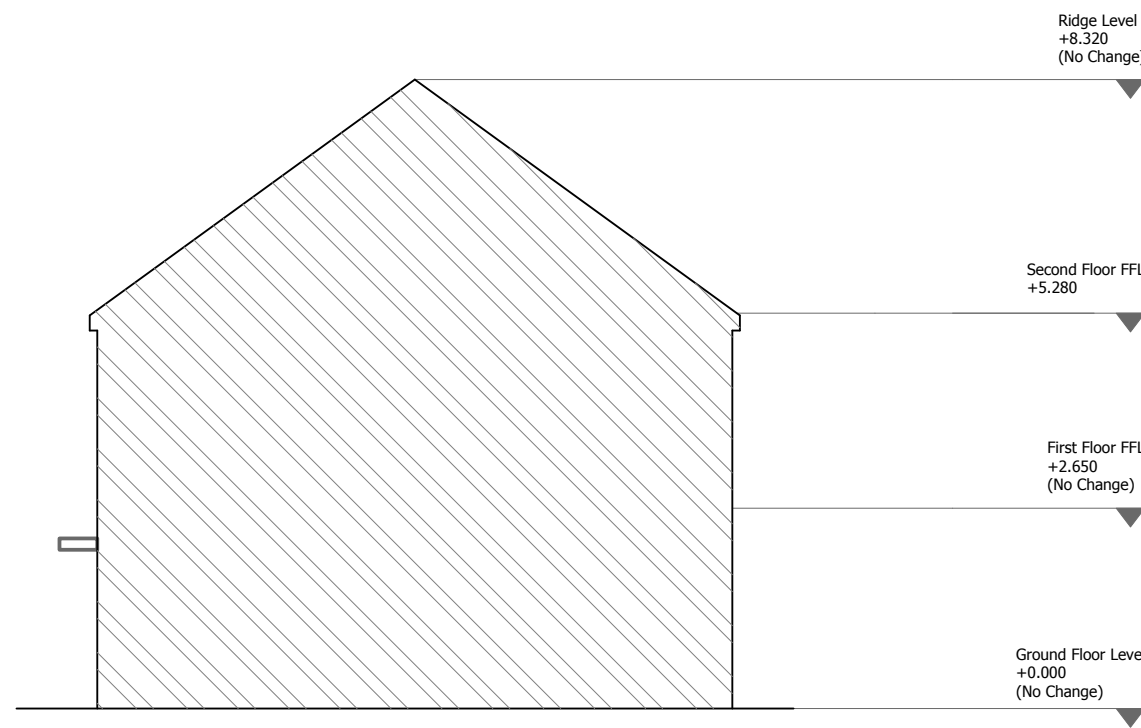


PROPOSED SIDE ELEVATION (FROM  
NO. 12)  
SCALE 1:100

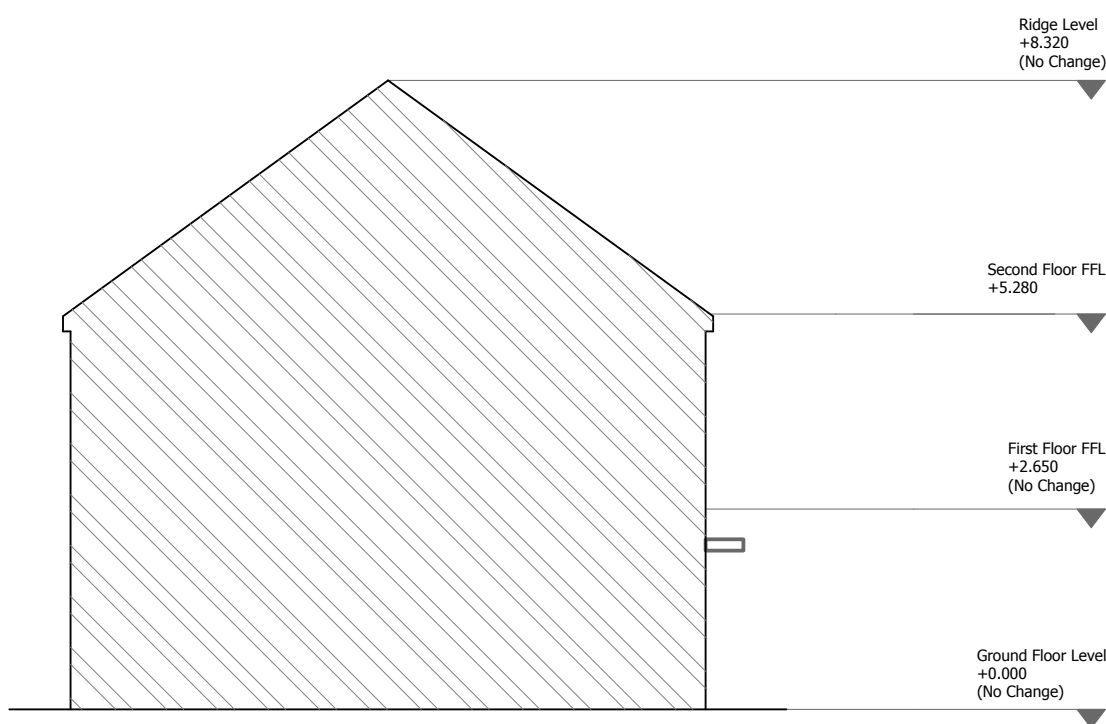

PROPOSED SIDE ELEVATION (FROM  
NO. 16)  
SCALE 1:100

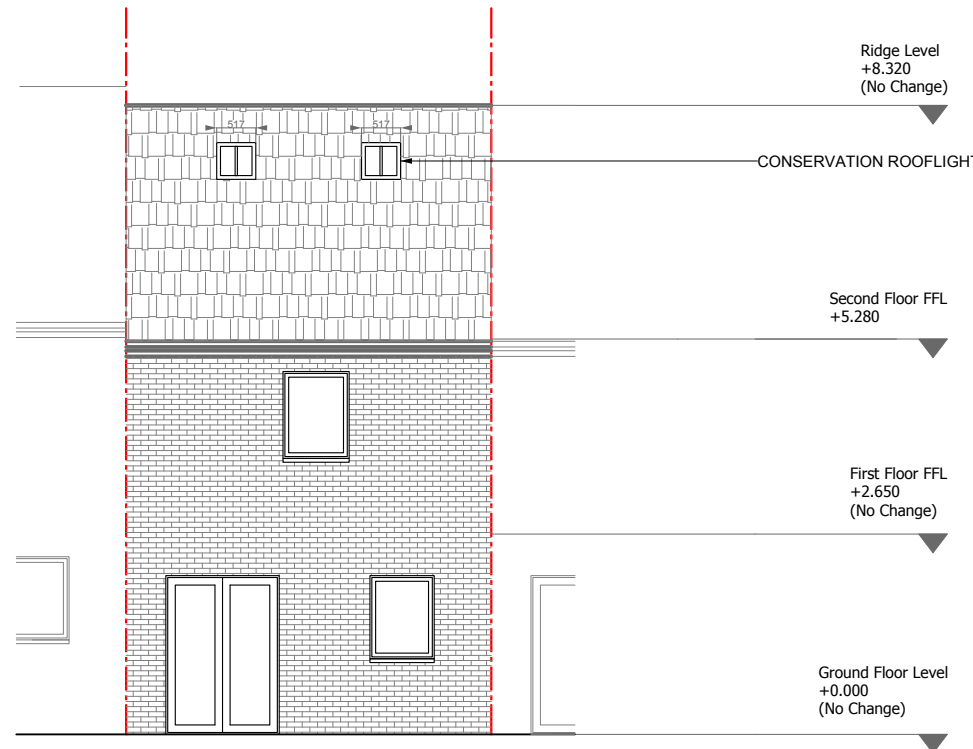

PROPOSED REAR ELEVATION  
SCALE 1:100

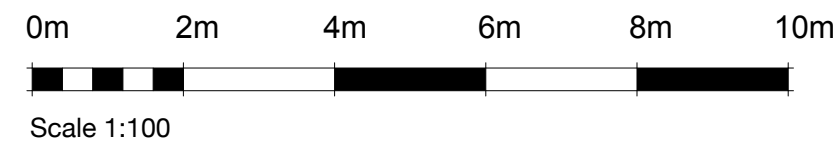


DO NOT SCALE OFF THIS DRAWING.

ALL DIMENSIONS, AREA, AND LEVELS ARE APPROXIMATE  
AND MUST BE VERIFIED ON SITE. ANY DISCREPANCIES  
OR  
VARIATIONS ARE TO BE REPORTED TO TKR GLOBAL  
BEFORE  
COMMENCING THE AFFECTED WORK.


THIS DRAWING SHOULD BE READ IN CONJUNCTION WITH  
ALL  
RELEVANT SPECIFICATIONS, CONSULTANTS' AND  
SPECIALISTS' DRAWINGS, AND DOCUMENTS.

© TKR GLOBAL - ALL RIGHTS RESERVED.  
REPRODUCTION OR  
DISTRIBUTION IS PROHIBITED WITHOUT WRITTEN  
CONSENT.  
NORTH POINT SHOWN IS INDICATIVE.

#### LOCATION PLAN

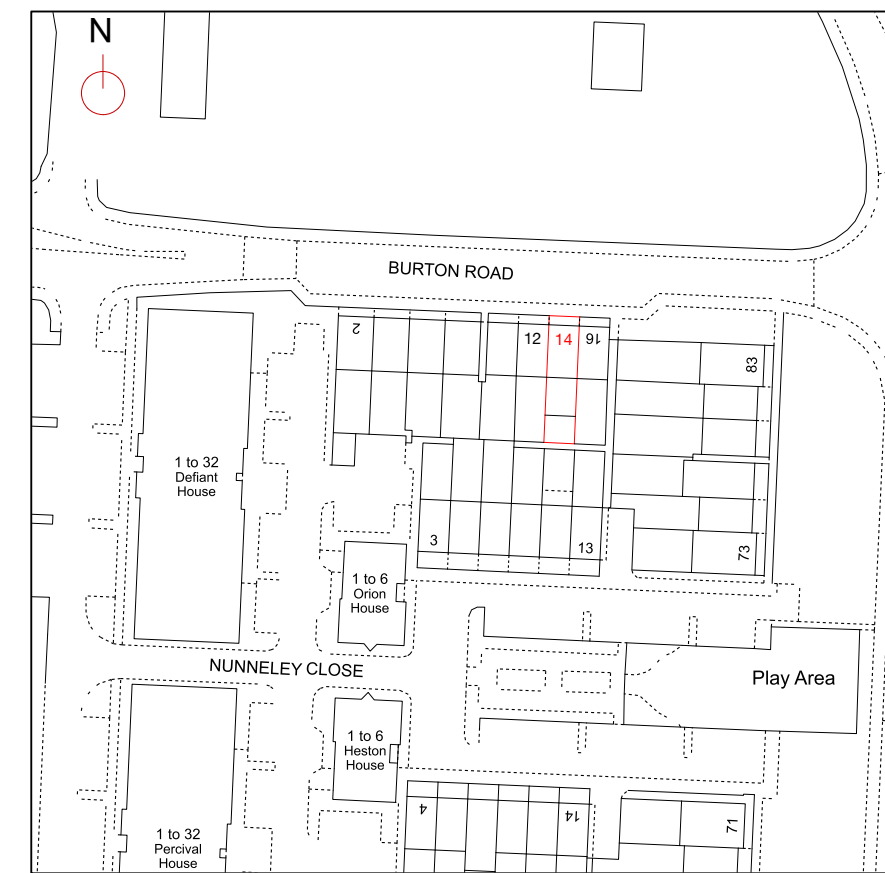

© Crown copyright and database rights, 2025, Ordnance Survey  
AC0000808122 Created using Plans by Emapsite

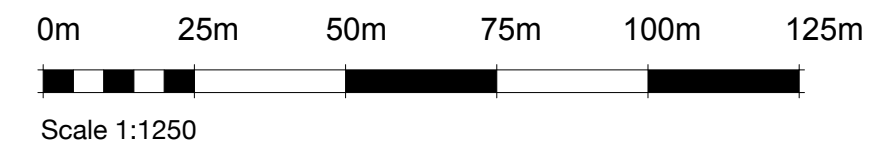

#### PROJECT LOFT CONVERSION

ADDRESS  
14 BURTON ROAD, UXBRIDGE UB10 0YE

#### PROJECT STATUS INFORMATION

|                   |                                    |
|-------------------|------------------------------------|
| SHEET N.<br>A02   | DRAWING TITLE<br>PROPOSED DRAWINGS |
| DRAWN BY<br>AT    | CHECKED BY<br>AT                   |
| DATE<br>JULY 2026 | SCALE<br>AS INDICATED @A1          |

**TKR**  
.GLOBAL