



NOTES
Drawings for sketch purposes only
and not for construction.

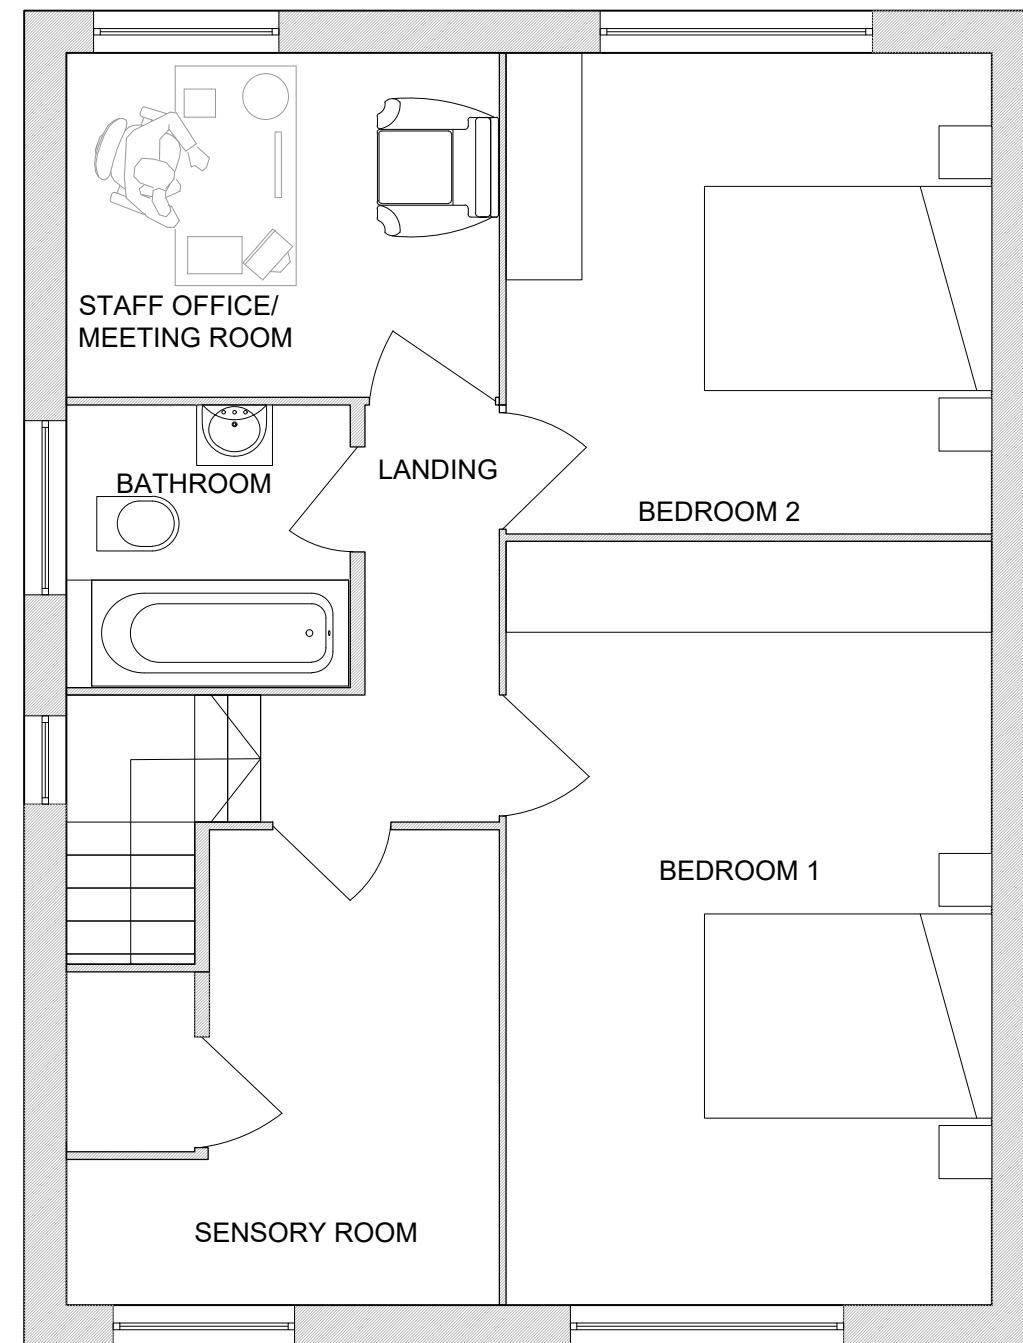

This drawing is copyright
USL Architects.

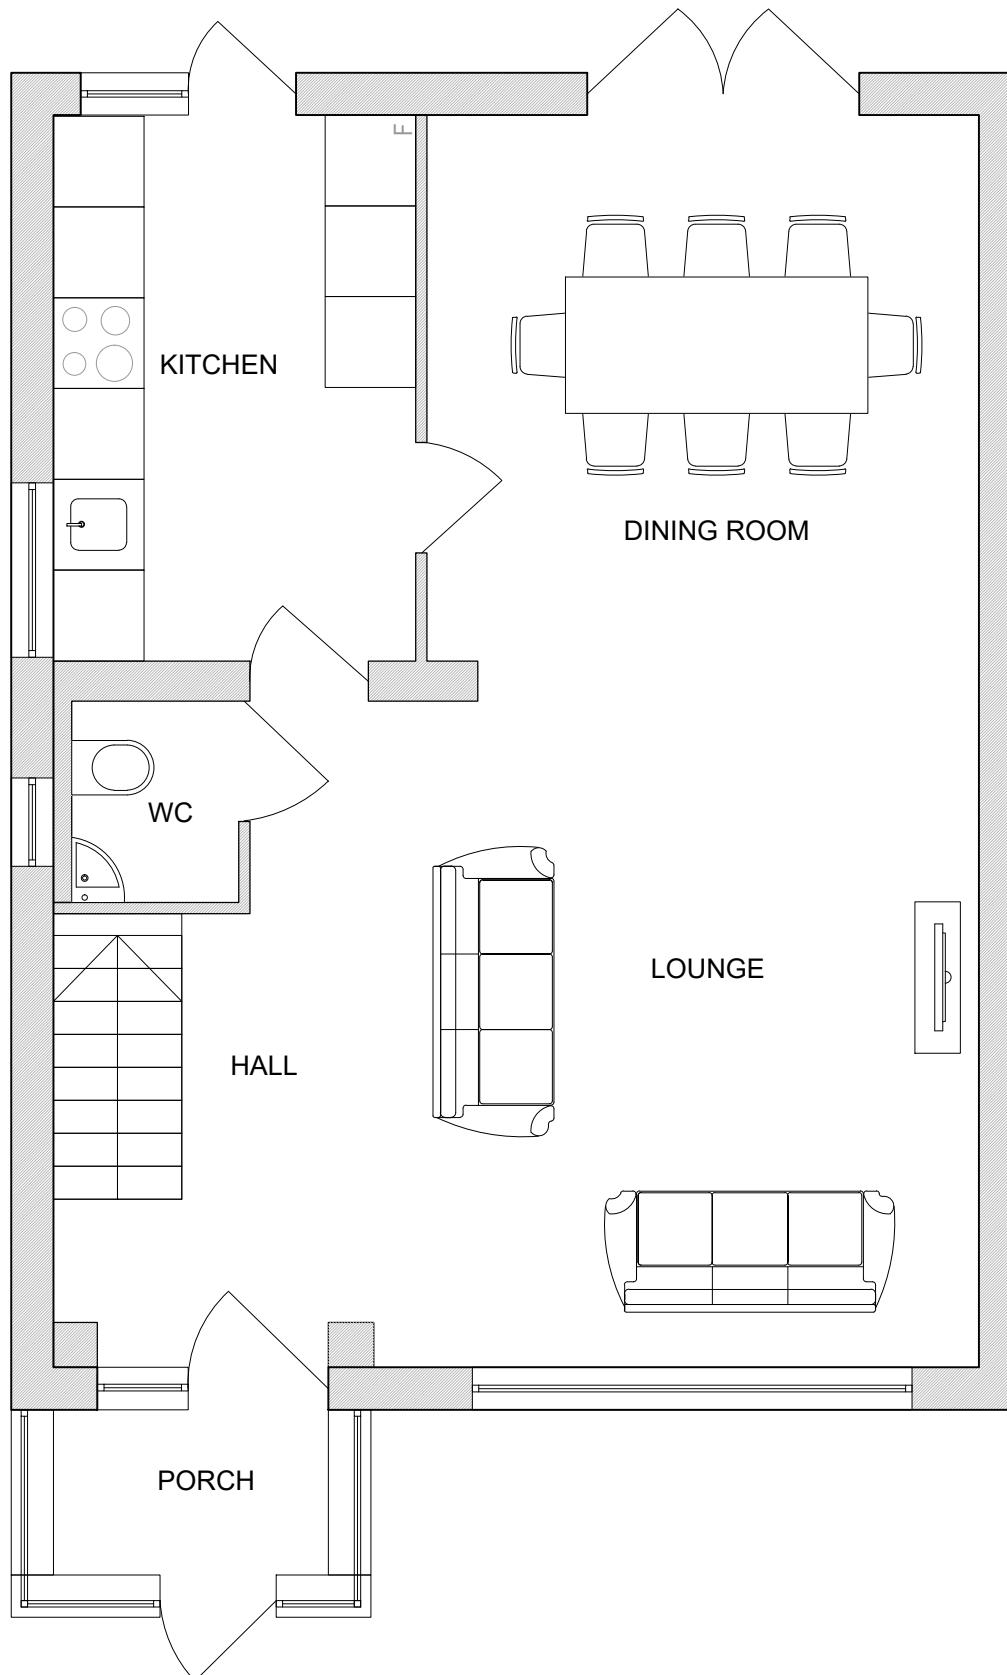

Ground floor
7 Progress Business Centre
Whittle Parkway
Bunham SL1 6DQ
England
usl@uslarchitects.co.uk

Job No.	Job	Drawing	Drawing No.	Revision	Scale
2022/ HLR	HOWLETTS LANE 80 Howletts Lane, Ruislip, HA4 7RZ	FLOOR PLANS	HLR/EX/100		0m
Date 09/03/2022			Dm CK	Chk BK	1m 2m 3m 4m 5m



0m
PAPER SIZE: A3

SCALE 1:50