


NOTES

Drawings for sketch purposes only
and not for construction.

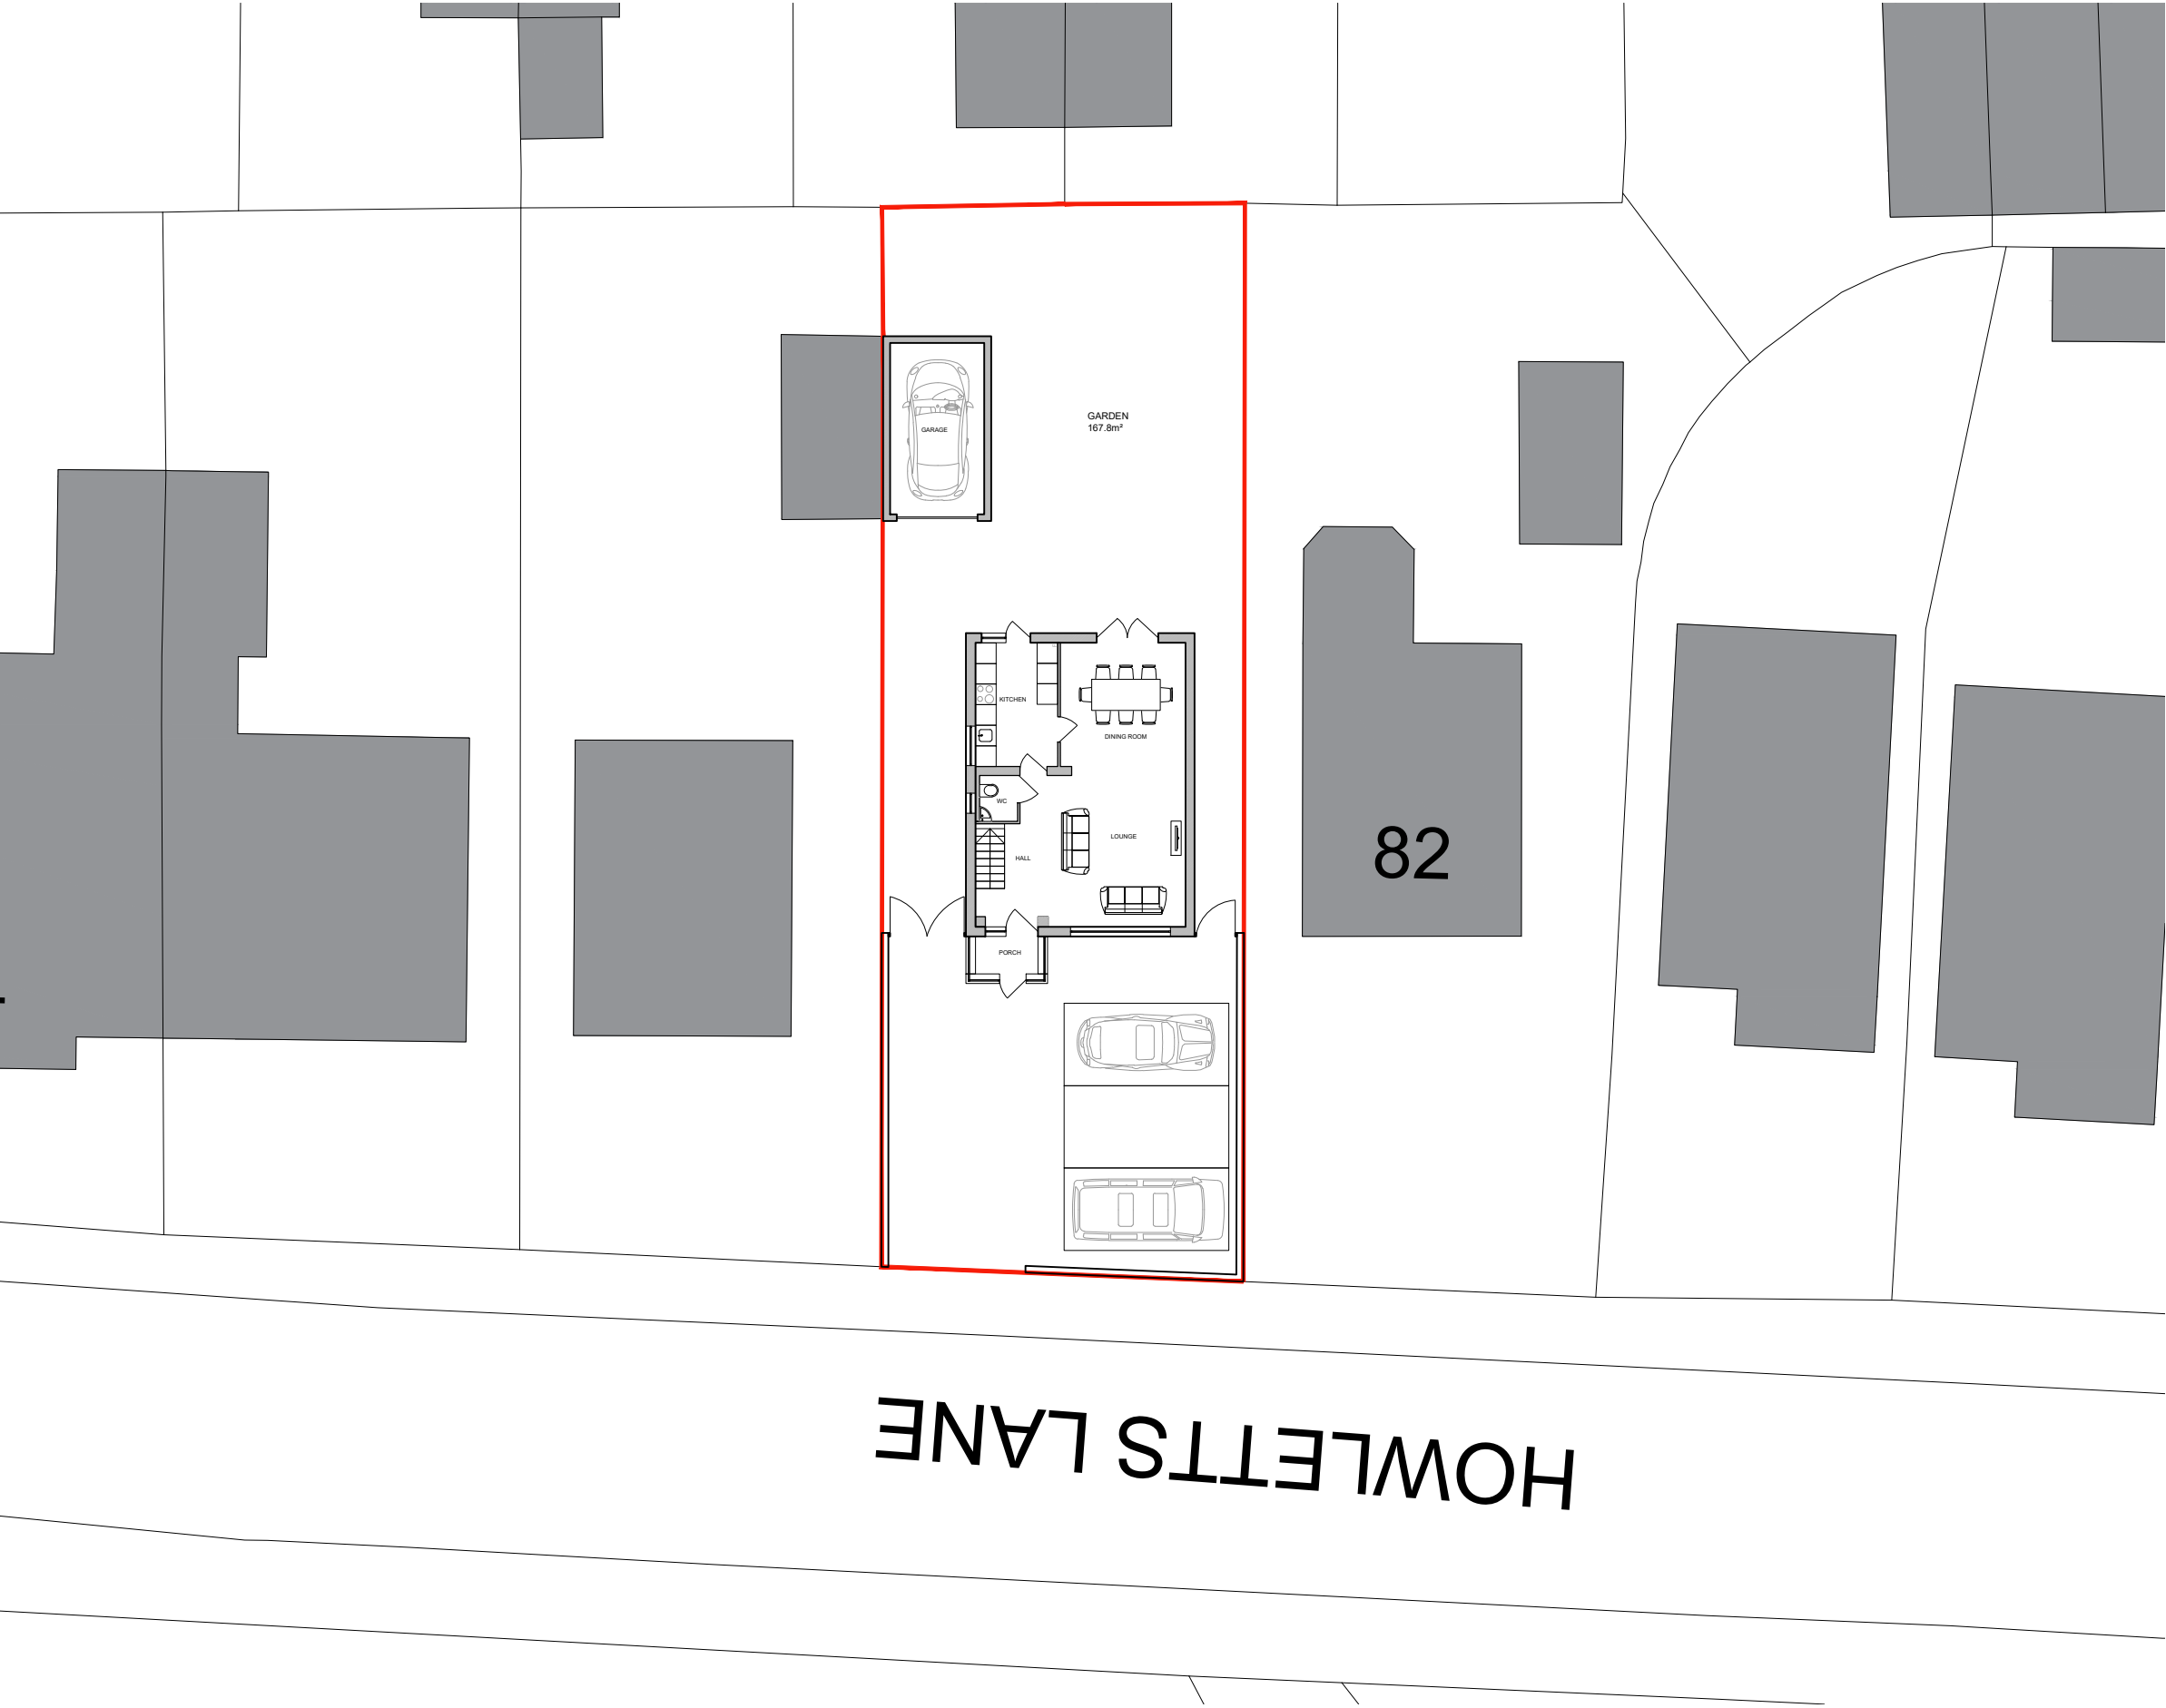

This drawing is copyright
USL Architects.



Ground floor
7 Progress Business Centre
Whittle Parkway
Burnham SL1 6DQ
England
usl@uslarchitects.co.uk

Job No.
2022/ HLR
Date
09/03/2022

Job
HOWLETTS LANE
80 Howletts Lane,
Ruislip,
HA4 7RZ

Drawing
SITE PLAN

Drawing No.	
HLR/EX/200	
Dwn	Chk
CK	BK

Revision

