





Location Plan

1:1250

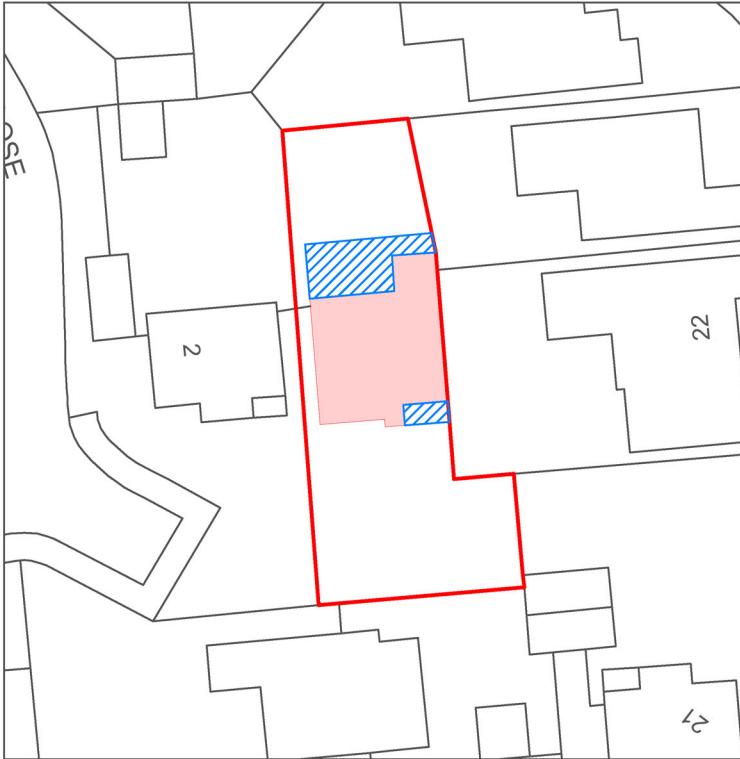


Site Plan

1:500

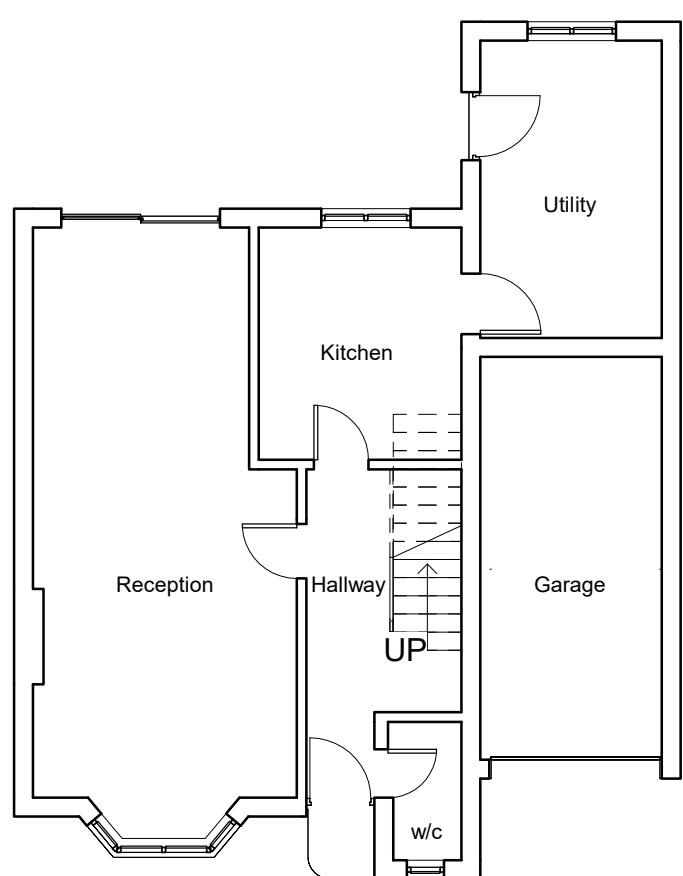




1 Existing Ground Floor Plan  
1 : 100

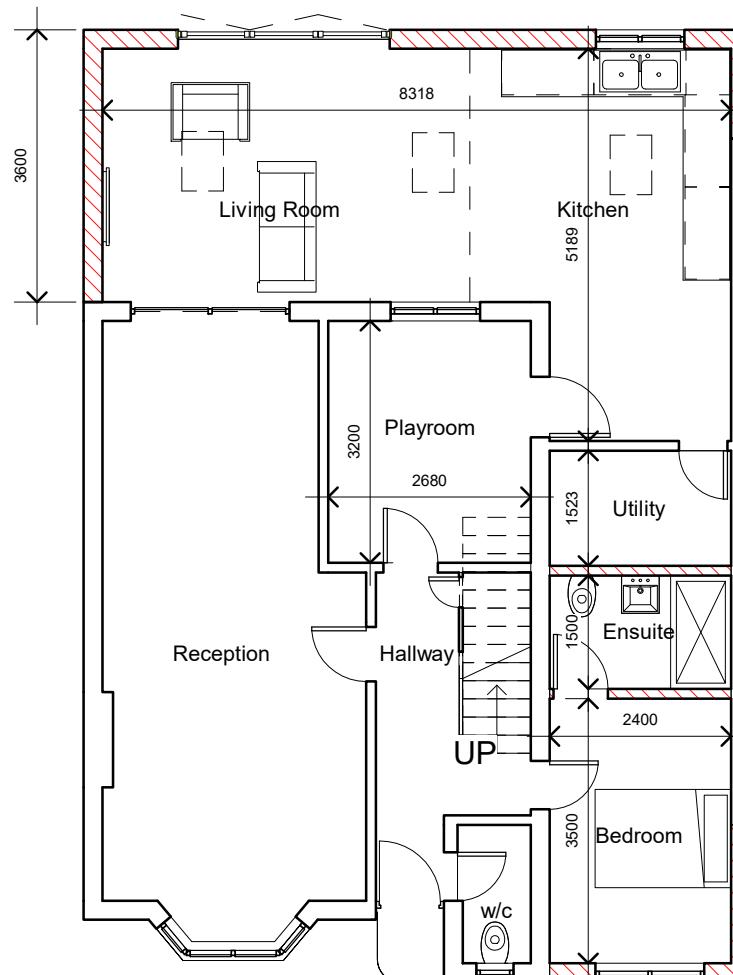

2 Proposed Ground Floor Plan  
1 : 100


**NOTE**  
This drawing must not be reissued, loaned or copied without the written consent of Consilio Town Planning Ltd. (the originator).  
All errors, omissions, discrepancies should be reported to the originator immediately. All dimensions to be checked before site fabrication by the contractor, his sub-contractor or supplier. Do not scale plans - use figure or grid dimensions where given. Any deviation from the drawing to be reported to the originator immediately. The Principal Contractor shall carry out a risk assessment of the proposed work and liaise with the principal designer before works commence if there is any doubt as to being able to complete the project in a safe manner compliant with the Construction Design and Management Regulations 2015. All works to comply with the relevant British Standards, Codes of Practice and the Building Regulations.

<b>Consilio</b>	
TELEPHONE 01494932288	
EMAIL INFO@CONSILIOTOWNPLANNING.CO.UK	
WEB WWW.CONSILIOTOWNPLANNING.CO.UK	
<b>CONSILIO TOWN PLANNING LTD.</b>	
2L, ARGYLE HOUSE 76 JOEL STREET NORTHWOOD HA6 1LL	
<b>CLIENT</b> MR & MRS TSHIKOJI	
<b>ADDRESS</b> 3 COWSLIP CLOSE UXBRIDGE, UB10 9QN	
<b>TITLE</b> GARAGE CONVERSION SINGLE STOREY REAR EXTENSION	
SCALE 1:100 @A3	
DATE NOV 2024	
DRAWN HK	
CHECKED HM	
JOB NO. 3-24	DRAWING NO.002
REV: B	

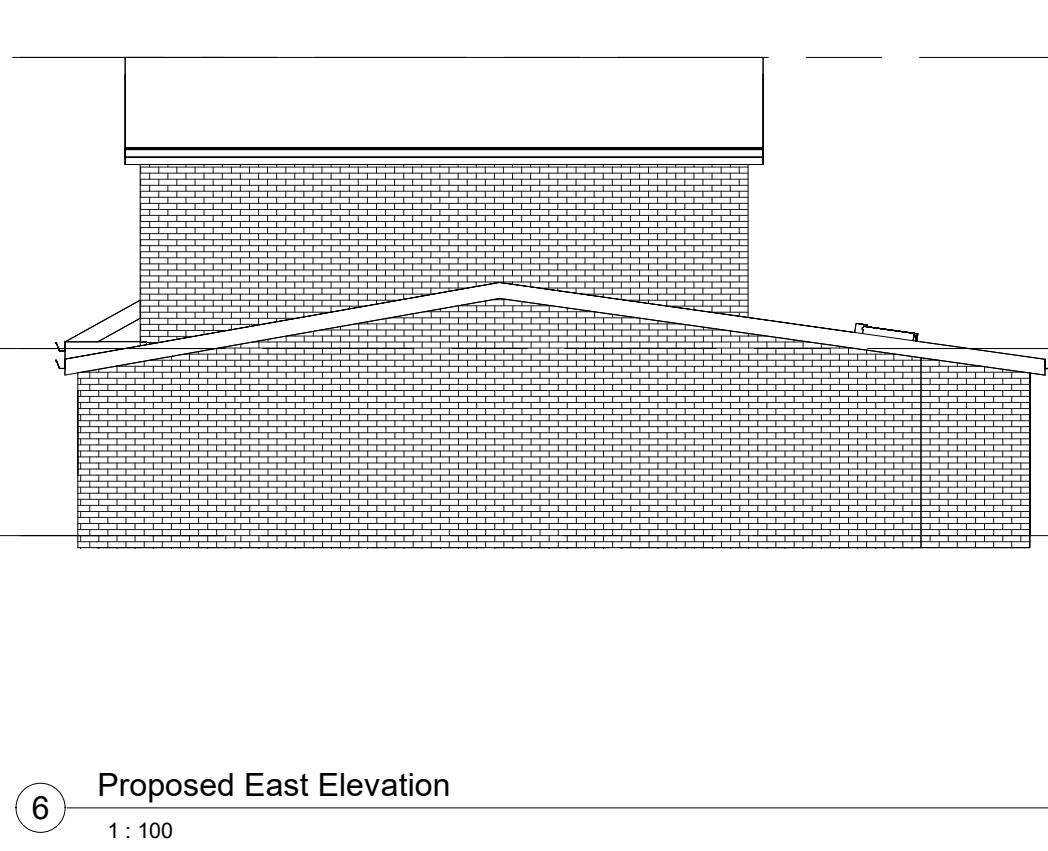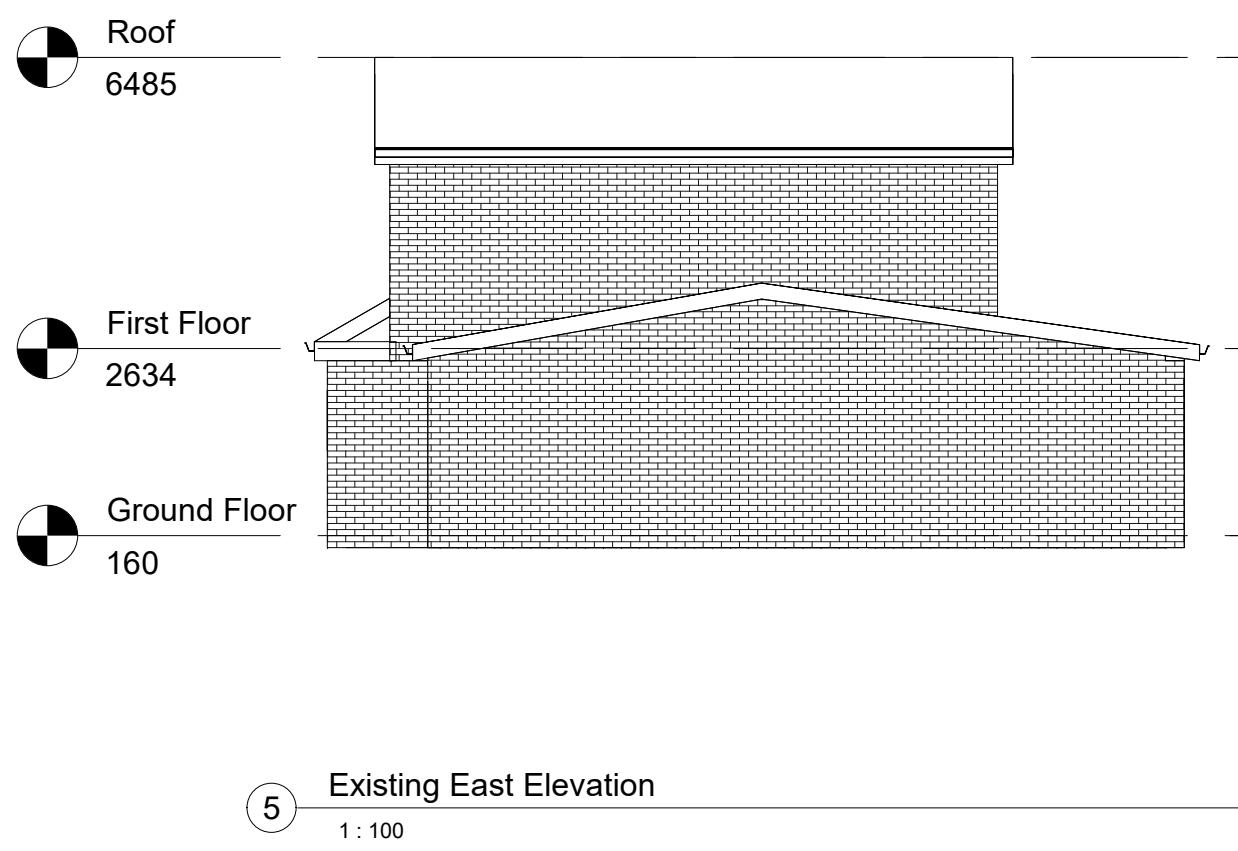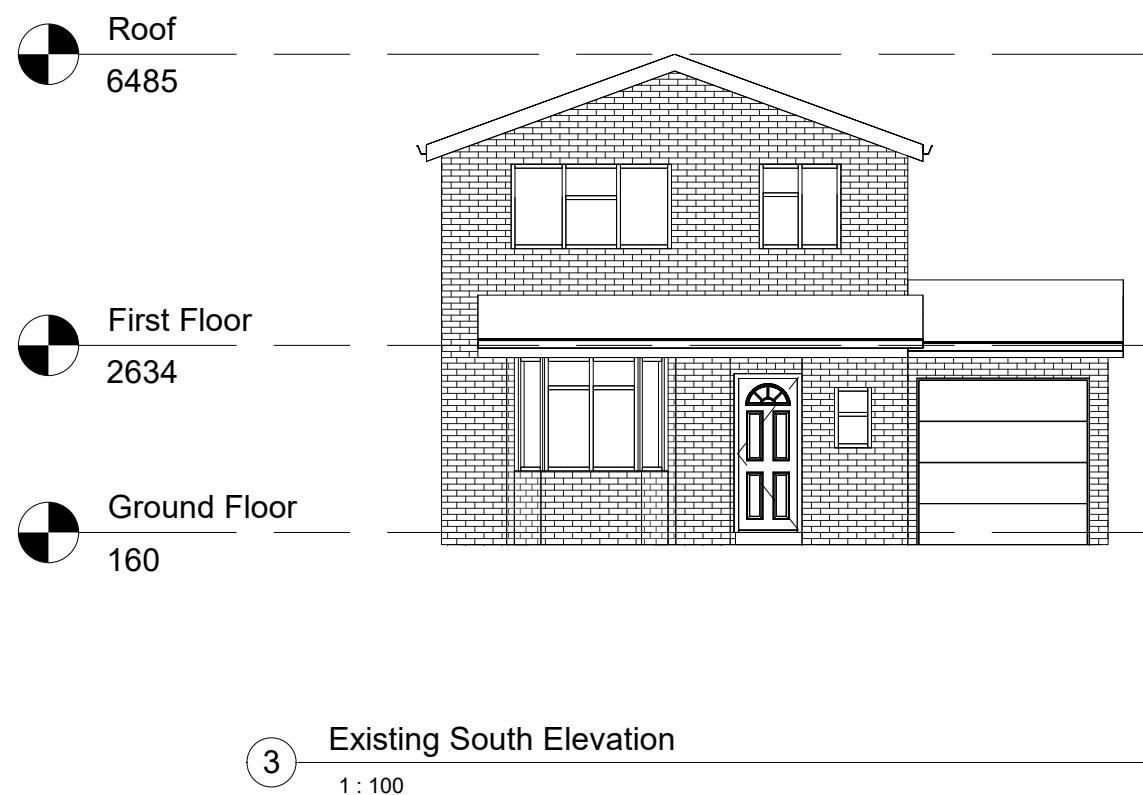


**NOTE**  
 This drawing must not be reissued, loaned or copied without the written consent of Consilio Town Planning Ltd. (the originator).  
 All errors, omissions, discrepancies should be reported to the originator immediately. All dimensions to be checked before site fabrication by the contractor, his sub-contractor or supplier. Do not scale plans - use figure or grid dimensions where given. Any deviation from the drawing to be reported to the originator immediately. The Principal Contractor shall carry out a risk assessment of the proposed work and liaise with the principal designer before works commence if there is any doubt as to being able to complete the project in a safe manner compliant with the Construction Design and Management Regulations 2015. All works to comply with the relevant British Standards, Codes of Practice and the Building Regulations.

<b>Consilio</b>	
TELEPHONE 01494932288	
EMAIL <a href="mailto:INFO@CONSILIOTOWNPLANNING.CO.UK">INFO@CONSILIOTOWNPLANNING.CO.UK</a>	
WEB <a href="http://WWW.CONSILIOTOWNPLANNING.CO.UK">WWW.CONSILIOTOWNPLANNING.CO.UK</a>	
<b>CONSILIO TOWN PLANNING LTD.</b> 2L, ARGYLE HOUSE 76 JOEL STREET NORTHWOOD HA6 1LL	
<b>CLIENT</b> MR & MRS TSHIKOJI	
<b>ADDRESS</b> 3 COWSLIP CLOSE UXBRIDGE, UB10 9QN	
<b>TITLE</b> GARAGE CONVERSION SINGLE STOREY REAR EXTENSION	
SCALE 1:100 @A3	
DATE NOV 2024	
DRAWN HK	
CHECKED HM	
JOB NO. 3-24	DRAWING NO.002
REV: B	

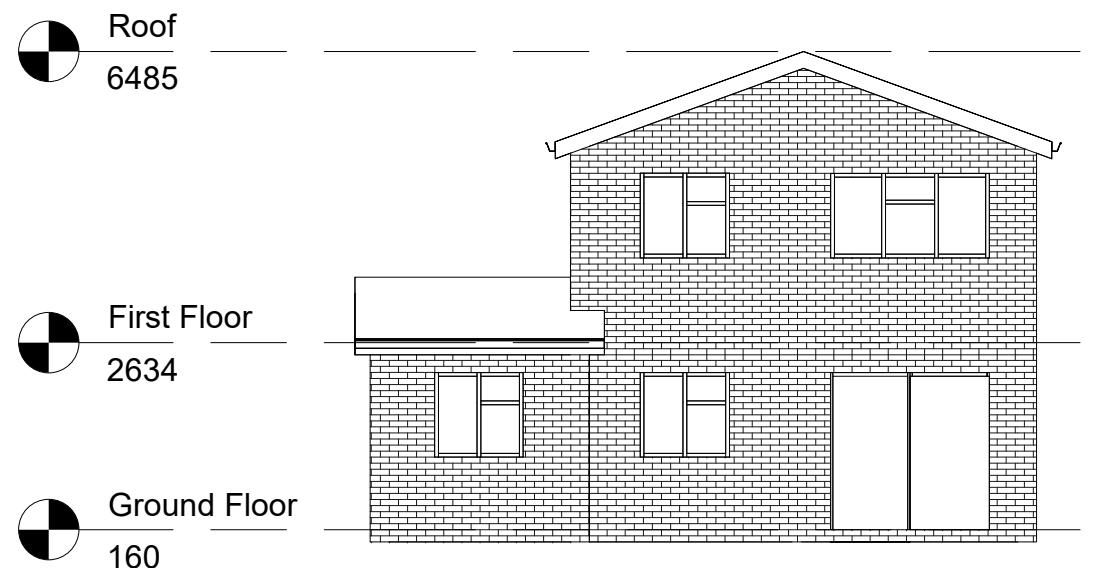


7 Existing North Elevation  
1 : 100

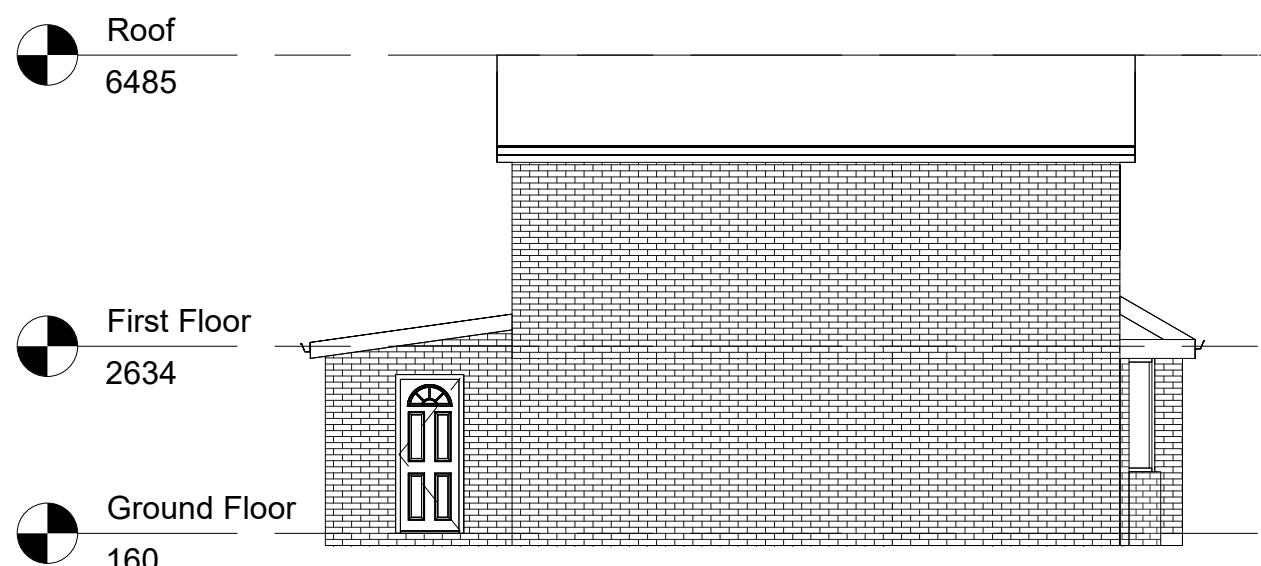

9 Existing West Elevation  
1 : 100



8 Proposed North Elevation  
1 : 100

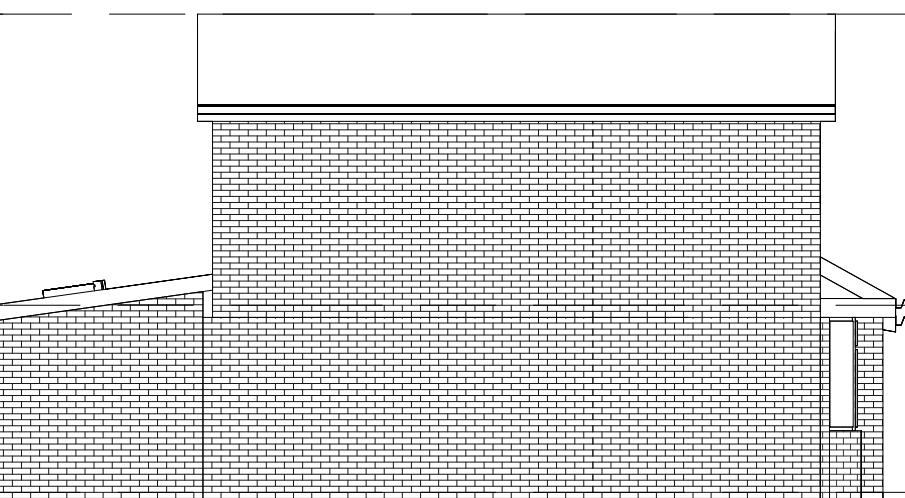

10 Proposed West Elevation  
1 : 100

**NOTE**  
This drawing must not be reissued, loaned or copied without the written consent of Consilio Town Planning Ltd. (the originator). All errors, omissions, discrepancies should be reported to the originator immediately. All dimensions to be checked before site fabrication by the contractor, his sub-contractor or supplier. Do not scale plans - use figure or grid dimensions where given. Any deviation from the drawing to be reported to the originator immediately. The Principal Contractor shall carry out a risk assessment of the proposed work and liaise with the principal designer before works commence if there is any doubt as to being able to complete the project in a safe manner compliant with the Construction Design and Management Regulations 2015. All works to comply with the relevant British Standards, Codes of Practice and the Building Regulations.

**Consilio** 

TELEPHONE  
01494932288  
EMAIL INFO@CONSILIOTOWNPLANNING.CO.UK  
WEB  
WWW.CONSILIOTOWNPLANNING.CO.UK

CONSILIO TOWN PLANNING LTD.  
2L, ARGYLE HOUSE  
76 JOEL STREET  
NORTHWOOD  
HA6 1LL

CLIENT  
MR & MRS TSHIKOJI

ADDRESS  
3 COWSLIP CLOSE  
UXBRIDGE, UB10 9QN

TITLE  
GARAGE CONVERSION SINGLE  
STOREY REAR EXTENSION

SCALE 1:100 @A3

DATE NOV 2024

DRAWN HK

CHECKED HM

JOB NO. 3-24 DRAWING NO.002 REV: B