


FIRST FLOOR PLAN

Scale 1:100@A1

SECOND FLOOR PLAN

Scale 1:100@A1

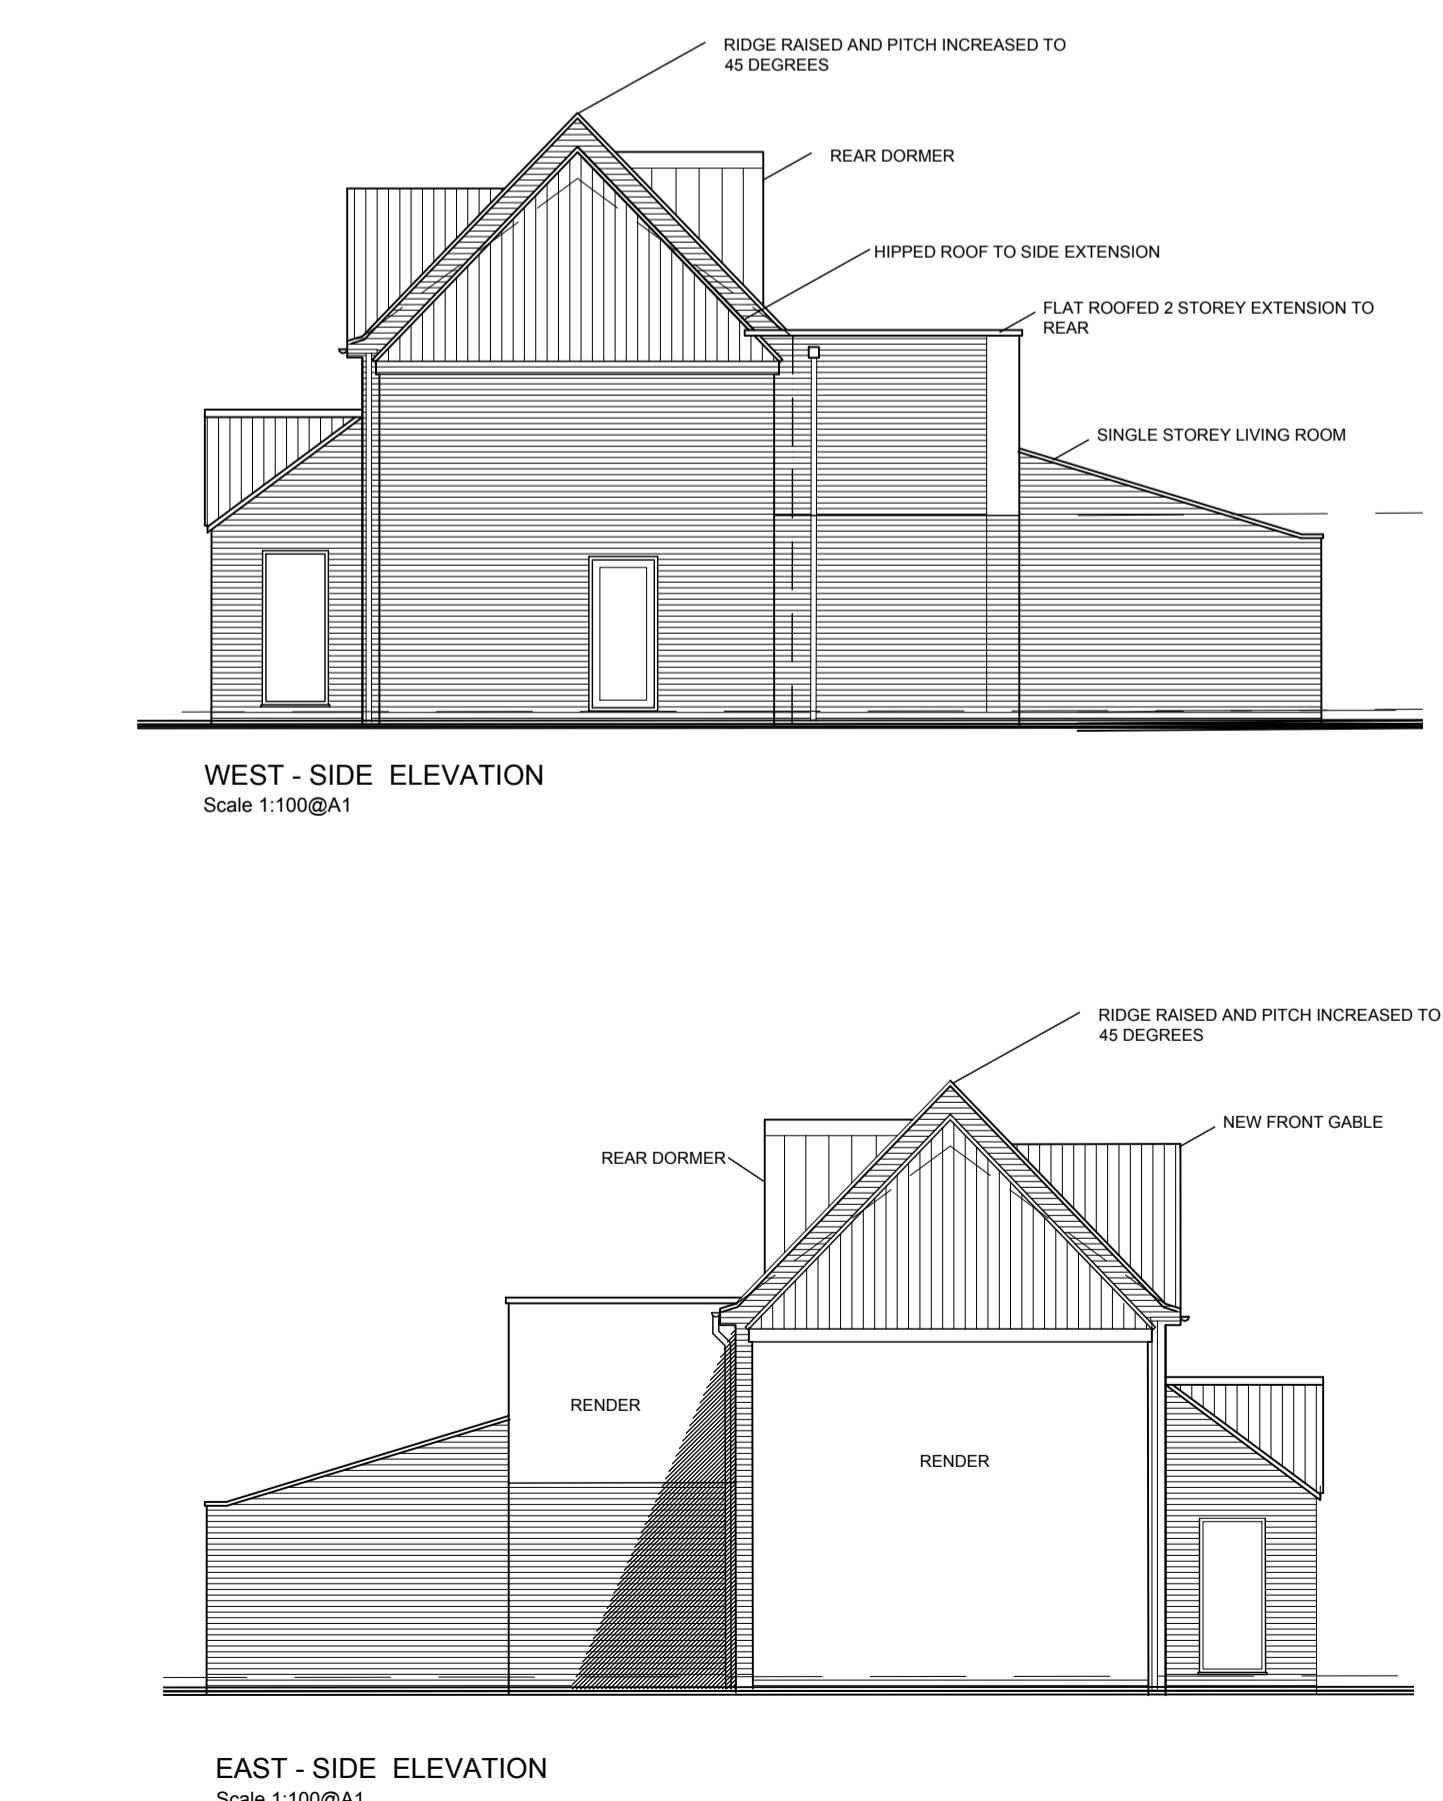

## PLANNING

client: RUIN KHAYRI  
site: FORMERCARETAKERS LODGE CLIFTON GARDENS  
drawings: PROPOSED EXTENSIONS PLANS & ELEVATIONS  
scale: AS SHOWN author: now scale: MAR 22  
proj. no: N156 draw. no: P-01 revision: F