



BLOCK PLAN
Scale 1:500@A3

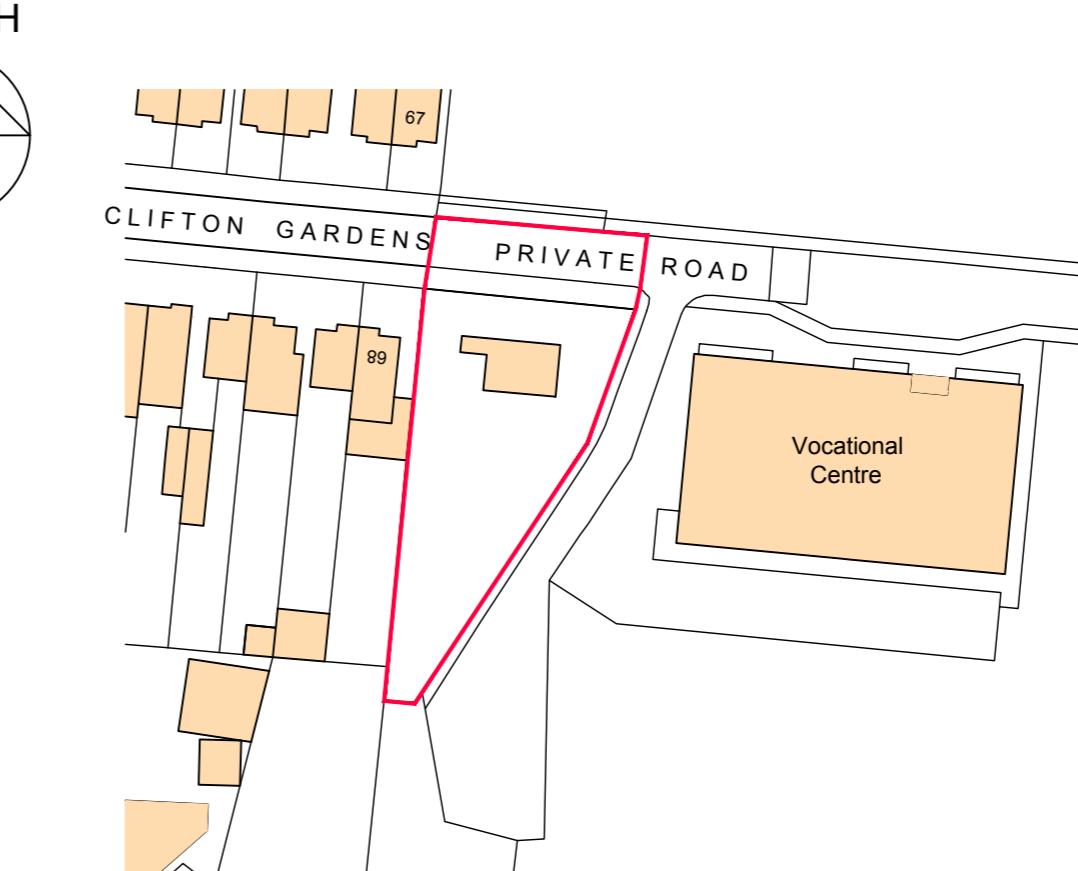


Ordnance Survey. (c) Crown Copyright 2021. All rights reserved. Licence number 100022432



SITE LOCATION PLAN
Scale 1:1250@A3

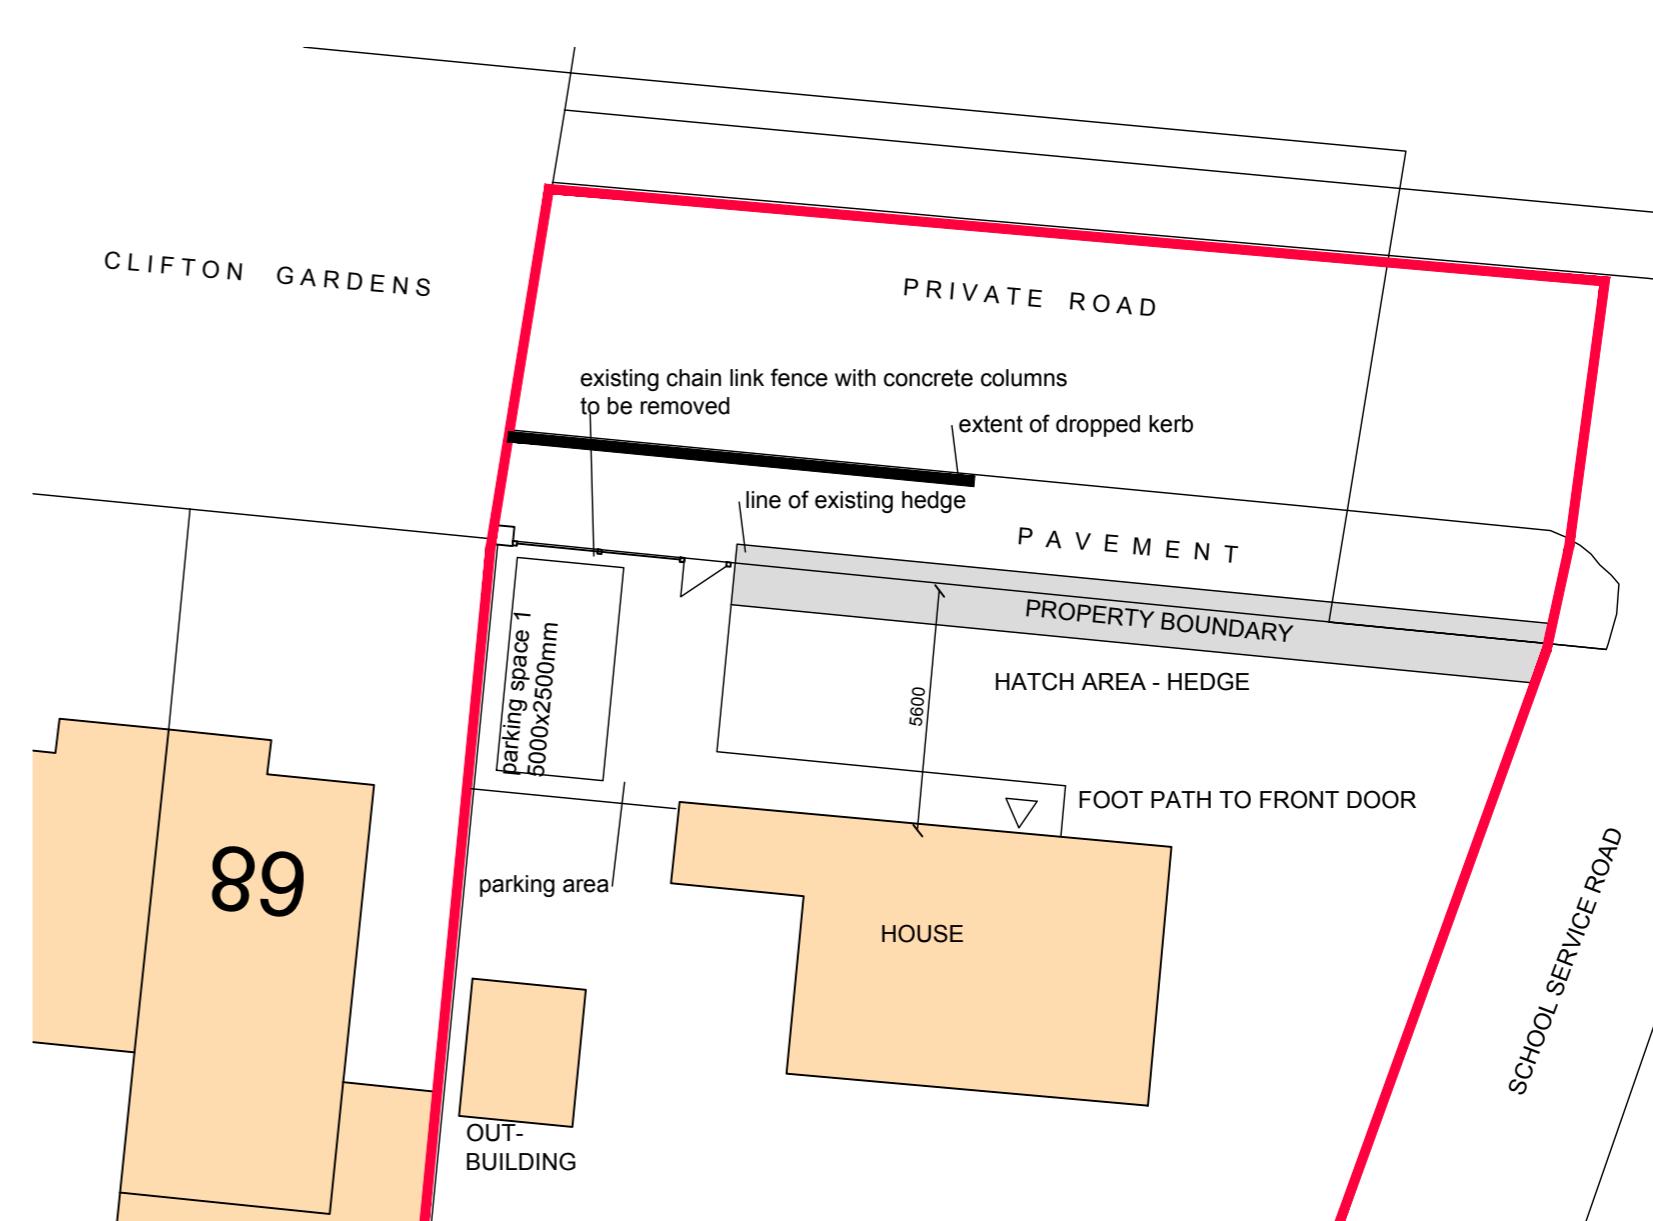


EXISTING SITE LAYOUT
Scale 1:250@A3

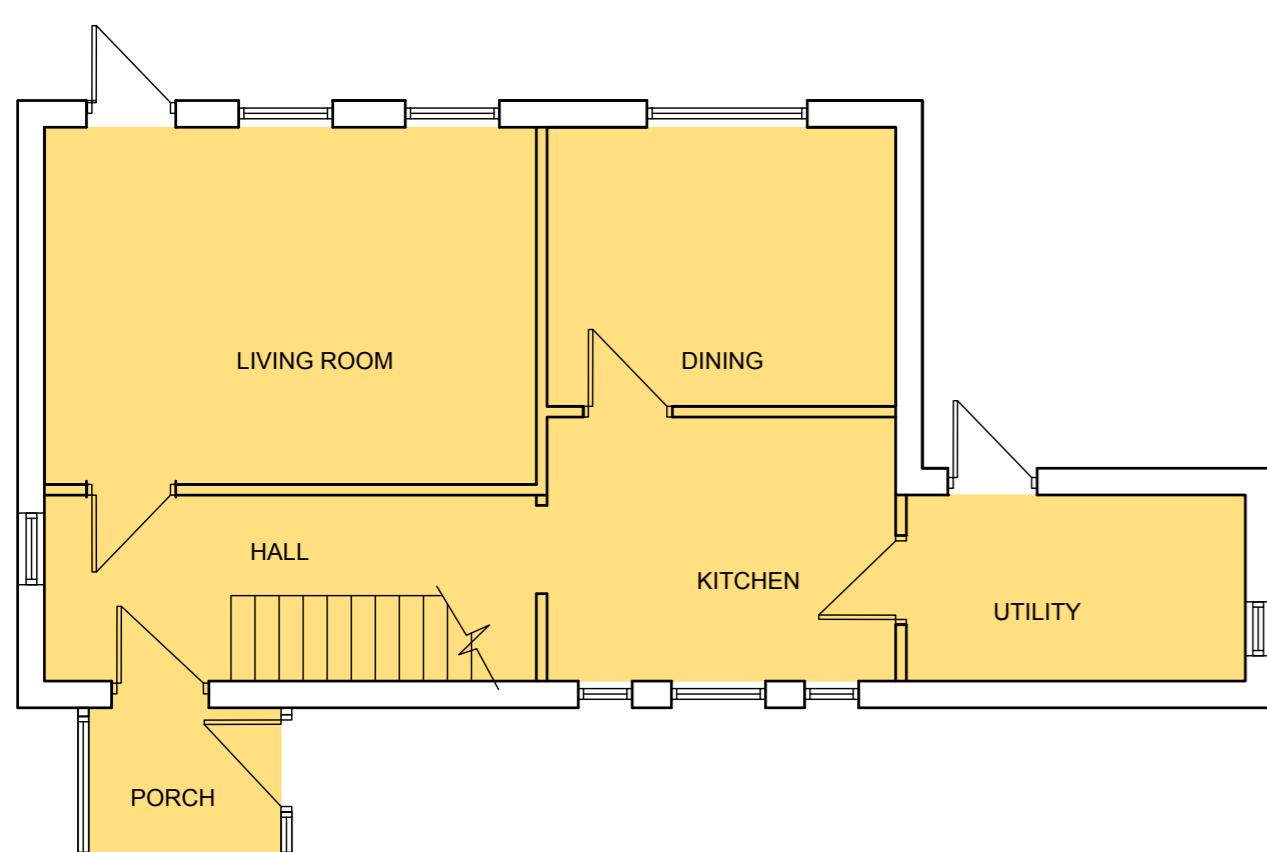

GROUND FLOOR PLAN
Scale 1:100@A3

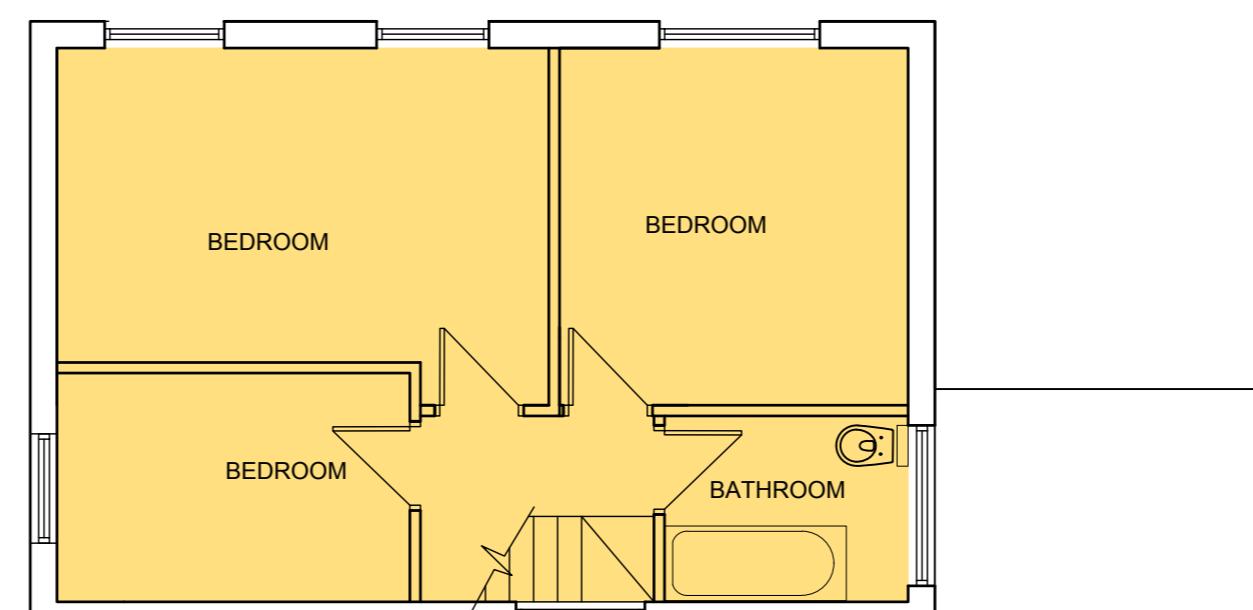 


FIRST FLOOR PLAN
Scale 1:100@A3

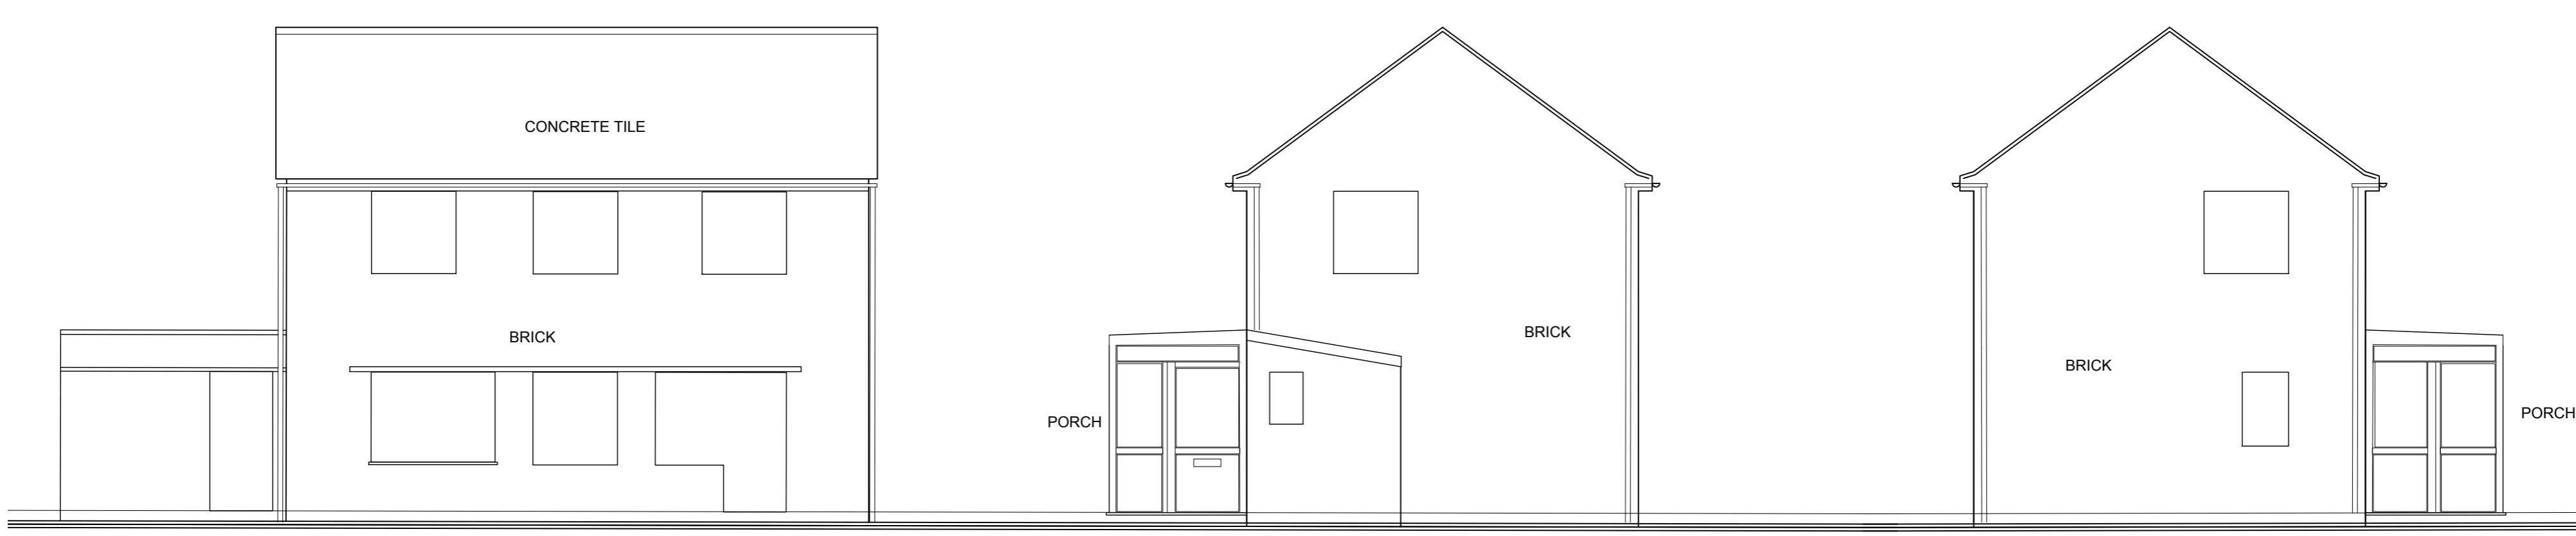

SOUTH - GARDEN ELEVATION
Scale 1:100@A2

WEST - SIDE ELEVATION
Scale 1:100@A2

EAST - SIDE ELEVATION
Scale 1:100@A2

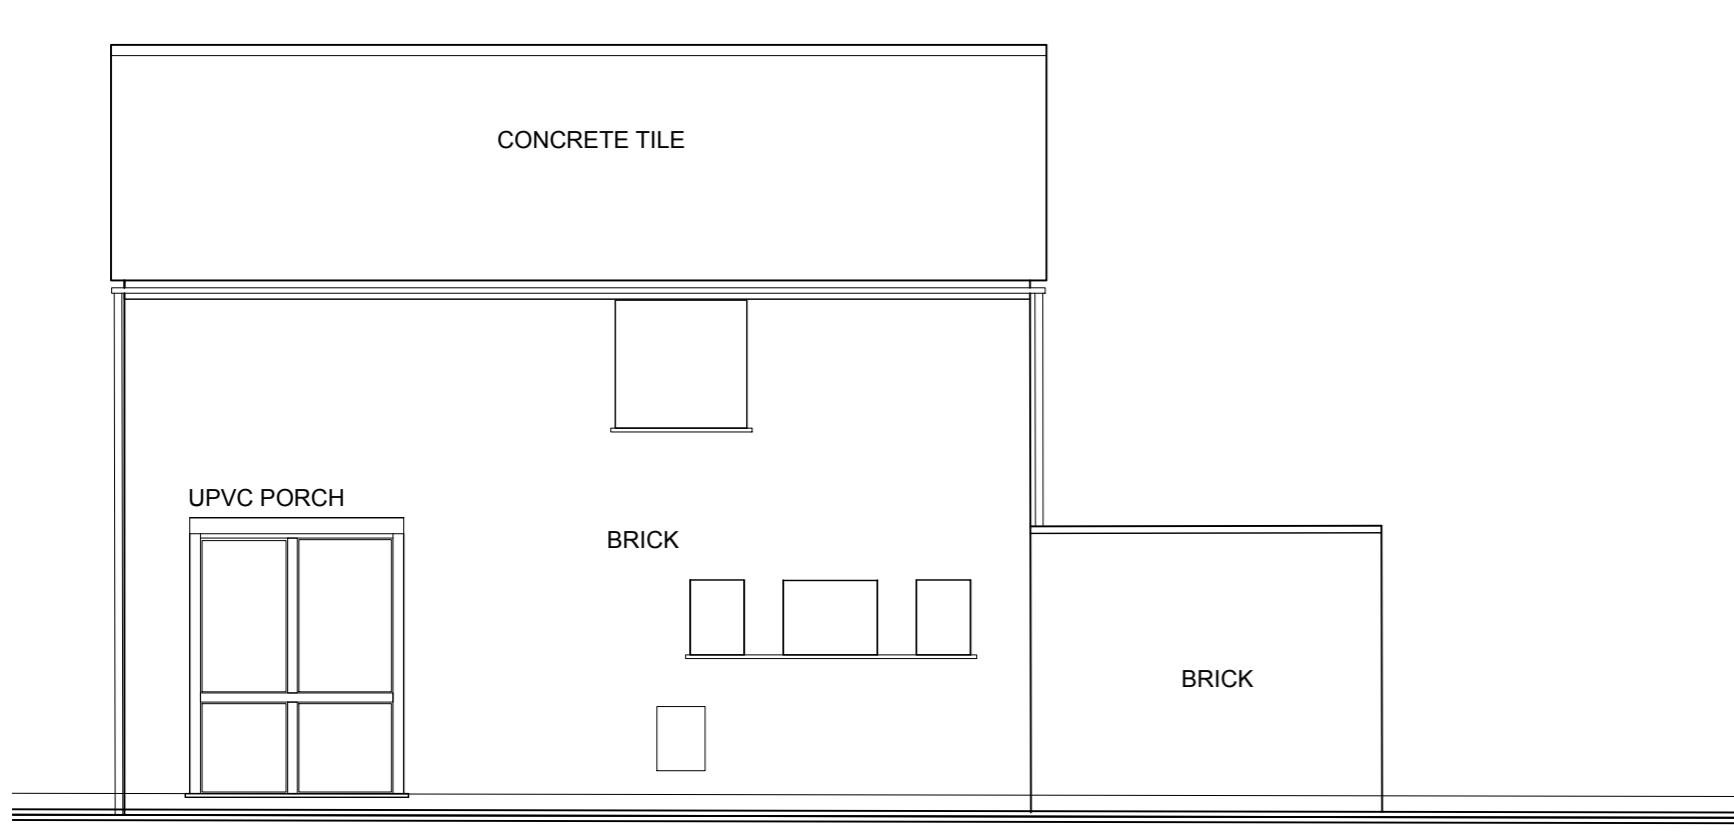

NORTH - STREET ELEVATION
Scale 1:100@A2

PLANNING

client: RUIK KHAYRI
site: FORMER CARETAKERS LODGE CLIFTON GARDENS
drawn: EXISTING PLANS & ELEVATIONS
scale: AS SHOWN author: now
proj. no. N156 drwg. no. P-02 scale: MAR 22
revision: A

Nicholas C Williams RIBA

ncwarchitecture@gmail.com