



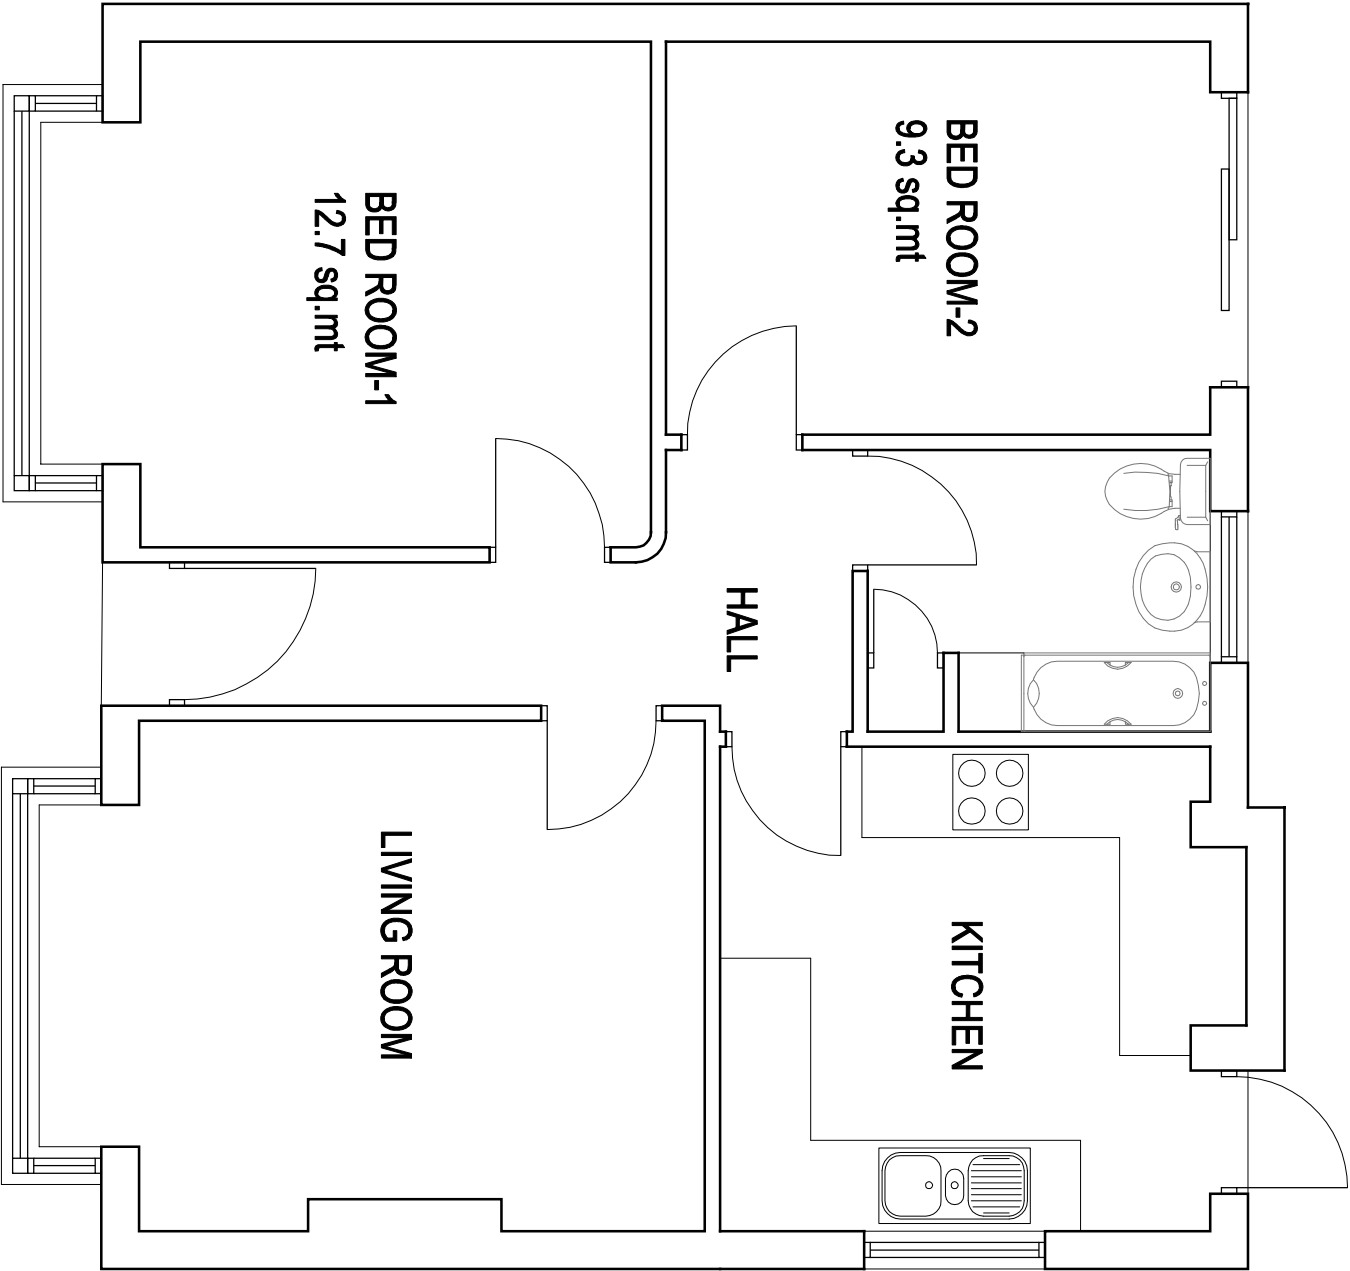

EXISTING GROUND FLOOR PLAN

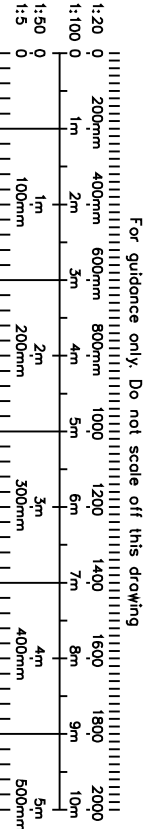



CRAFTED SPACES

ARCHITECTURE + URBANISUM

DESIGNING WITH SOCIAL ECONOMIC & ENVIRONMENTAL SUSTAINABILITY

(+91) 07973988297

Applicant:

MS & MRS ZAKIROV

Job Title:

48 MYRTLE AVENUE, RUJSLIP, HA4 8RZ

Drawing Title:

EXISTING GROUND FLOOR PLAN

Scale: 1:50	Drawing No.	Print Size	Revision
Date: 11/09/22	PA2-21118-01	A3	

Drawing Status

FOR PLANNING APPROVAL