



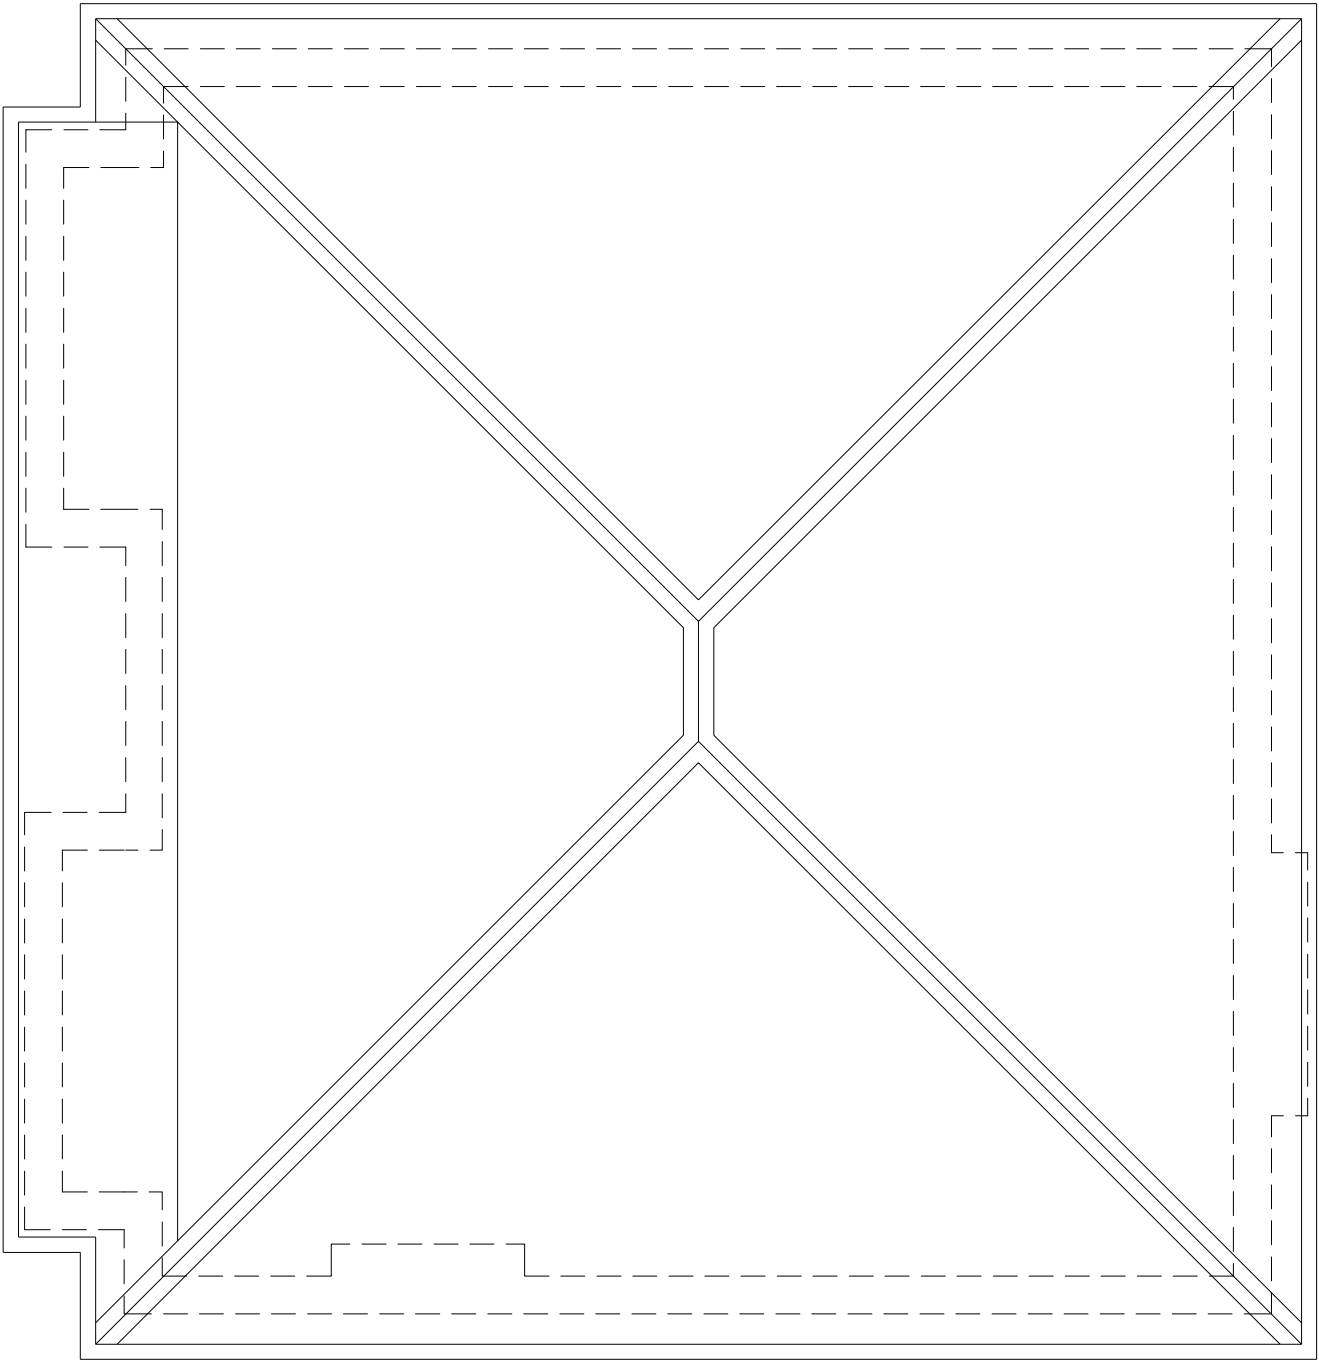

EXISTING ROOF PLAN

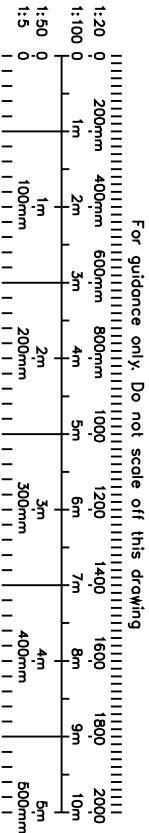

CRAFTED SPACES
ARCHITECTURE + URBANISM
DESIGNING WITH SOCIAL, ECONOMIC & ENVIRONMENTAL SUSTAINABILITY
(01) 07973988297

Applicant:

MS & MRS ZAKIROV

Job Title:

48 MYRTLE AVENUE, RUISLIP, HA4 8RZ

Drawing Title:

EXISTING ROOF PLAN

Scale: 1:50	Drawing No.	Print Size	Revision
Date: 11/09/22	PA2-21118-02	A3	

Drawing Status
FOR PLANNING APPROVAL