




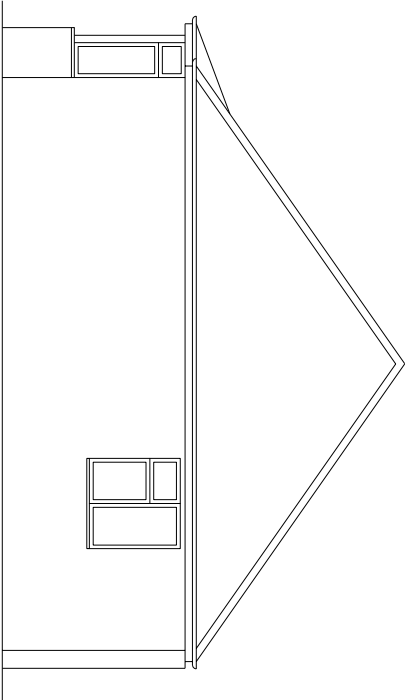


EXISTING SIDE ELEVATION

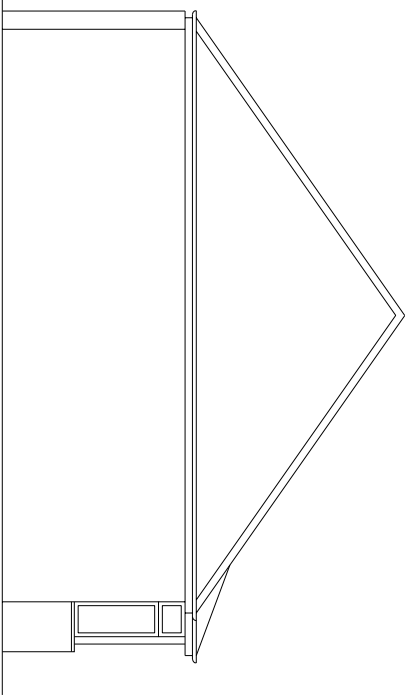

EXISTING ANOTHER SIDE ELEVATION

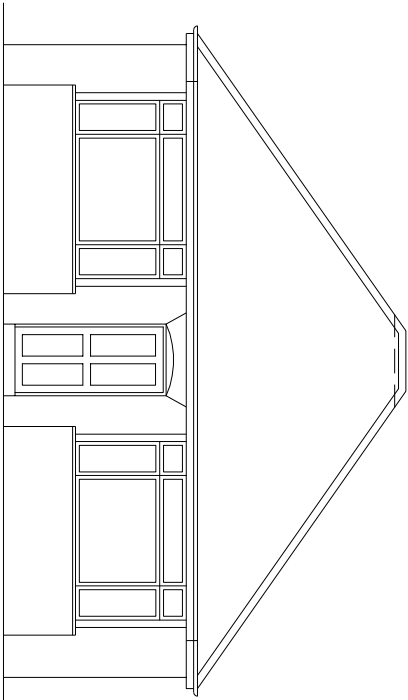

EXISTING FRONT ELEVATION

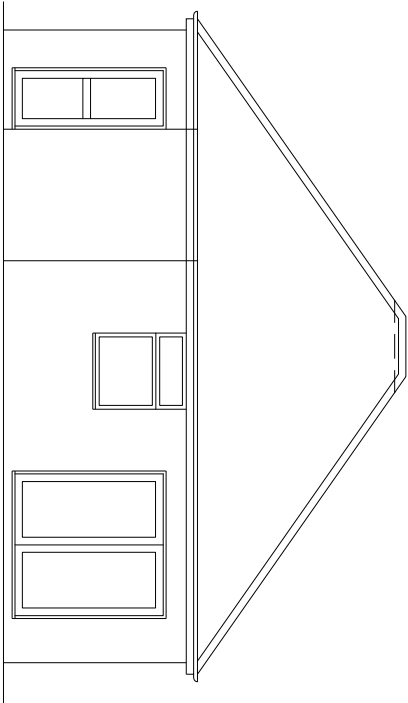

EXISTING REAR ELEVATION



CRAFTED SPACES

ARCHITECTURE + URBANISM

DESIGNING WITH SOCIAL, ECONOMIC & ENVIRONMENTAL SUSTAINABILITY

(+91) 07973988297

Applicant:

MS & MRS ZAKIROV

Job Title:

48 MYRTLE AVENUE, RUISLIP, HA4 8RZ

Drawing Title:

EXISTING ELEVATIONS

Scale: 1:100	Drawing No.	Print Size	Revision
Date: 11/09/22	PA2-21118-03	A3	

Drawing Status

FOR PLANNING APPROVAL