



PROPOSED MATERIALS USED IN ANY EXTERIOR WORK WOULD BE OF A SIMILAR APPEARANCE TO THOSE USED IN THE CONSTRUCTION OF THE EXTERIOR OF THE EXISTING DWELLING HOUSE


PROPOSED FRONT ELEVATION
(NO CHANGE)

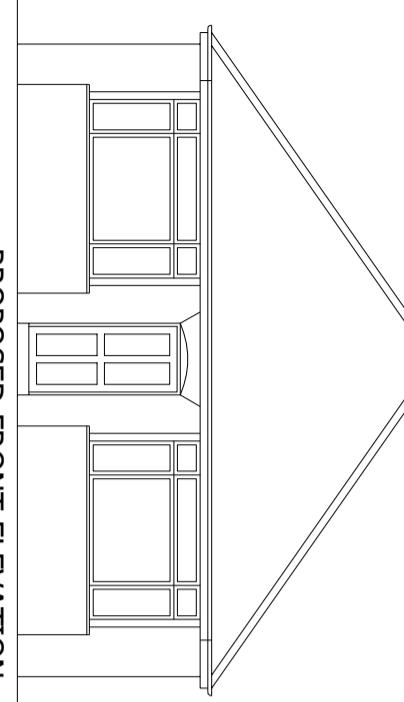


PROPOSED REAR ELEVATION

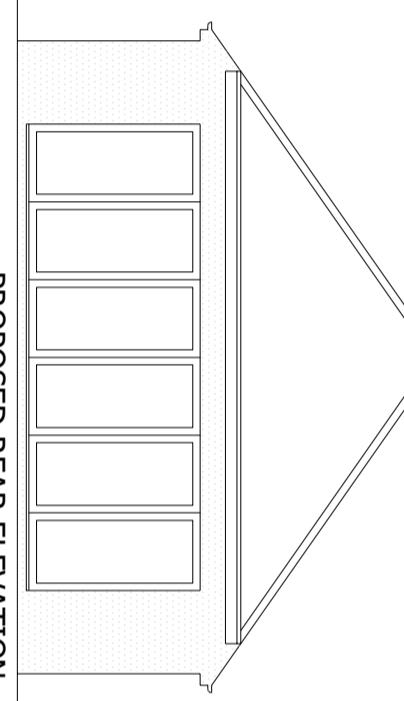

PROPOSED SIDE ELEVATION

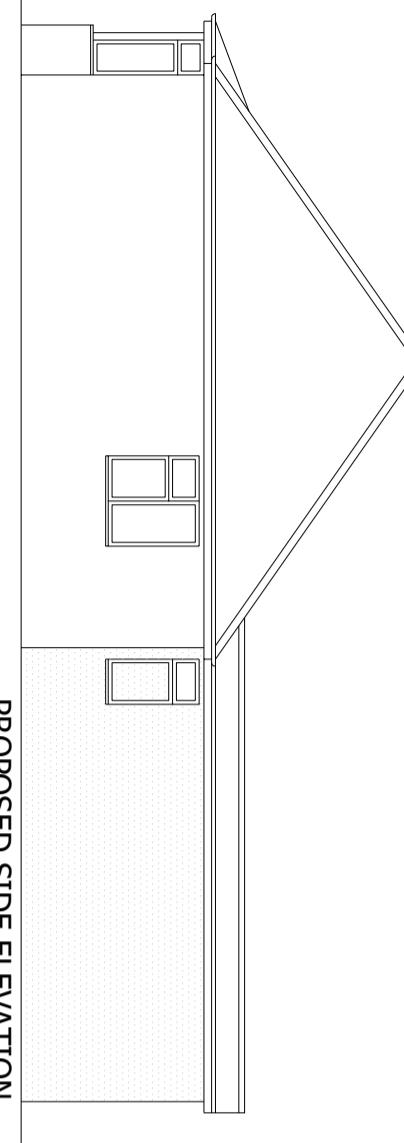


PROPOSED ANOTHER SIDE ELEVATION

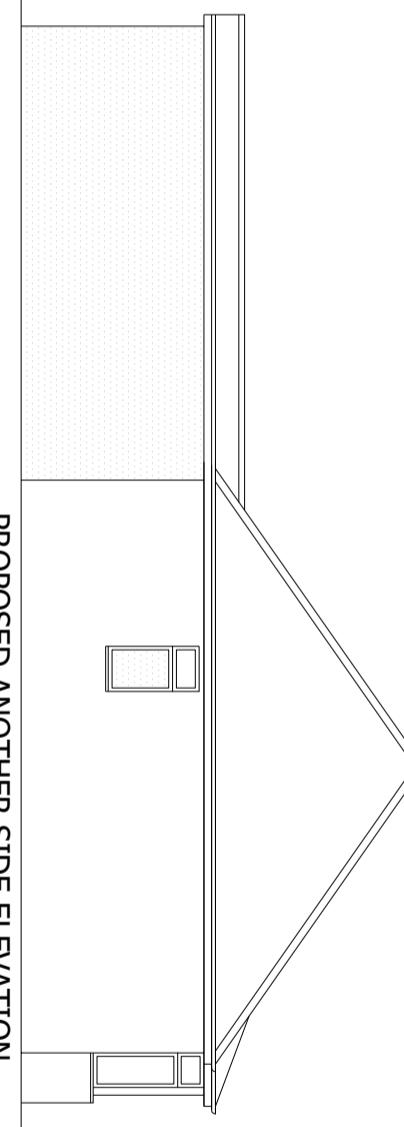

For guidance only. Do not scale off this drawing

1:20 0 1m 2m 3m 4m 5m 6m 7m 8m 9m 10m
1:100 0 100mm 200mm 400mm 600mm 800mm 1000 1200 1400 1600 1800 2000
1:50 0 100mm 200mm 300mm 400mm 500mm

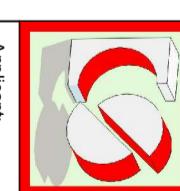

CRAFTED SPACES
ARCHITECTURE + URBANISM
DESIGNING WITH SOCIAL, ECONOMIC & ENVIRONMENTAL SUSTAINABILITY
(M) 0773988297

Applicant:

MS & MRS ZAKIROV

Job Title:

48 MYRTLE AVENUE, RUISLIP, HA4 8RZ

Drawing Title:

PROPOSED ELEVATIONS

Scale: 1:50	Drawing No. PA2-2118-06	Print Size A3	Revision
Date: 11/09/22			
Drawing Status FOR PLANNING APPROVAL			