


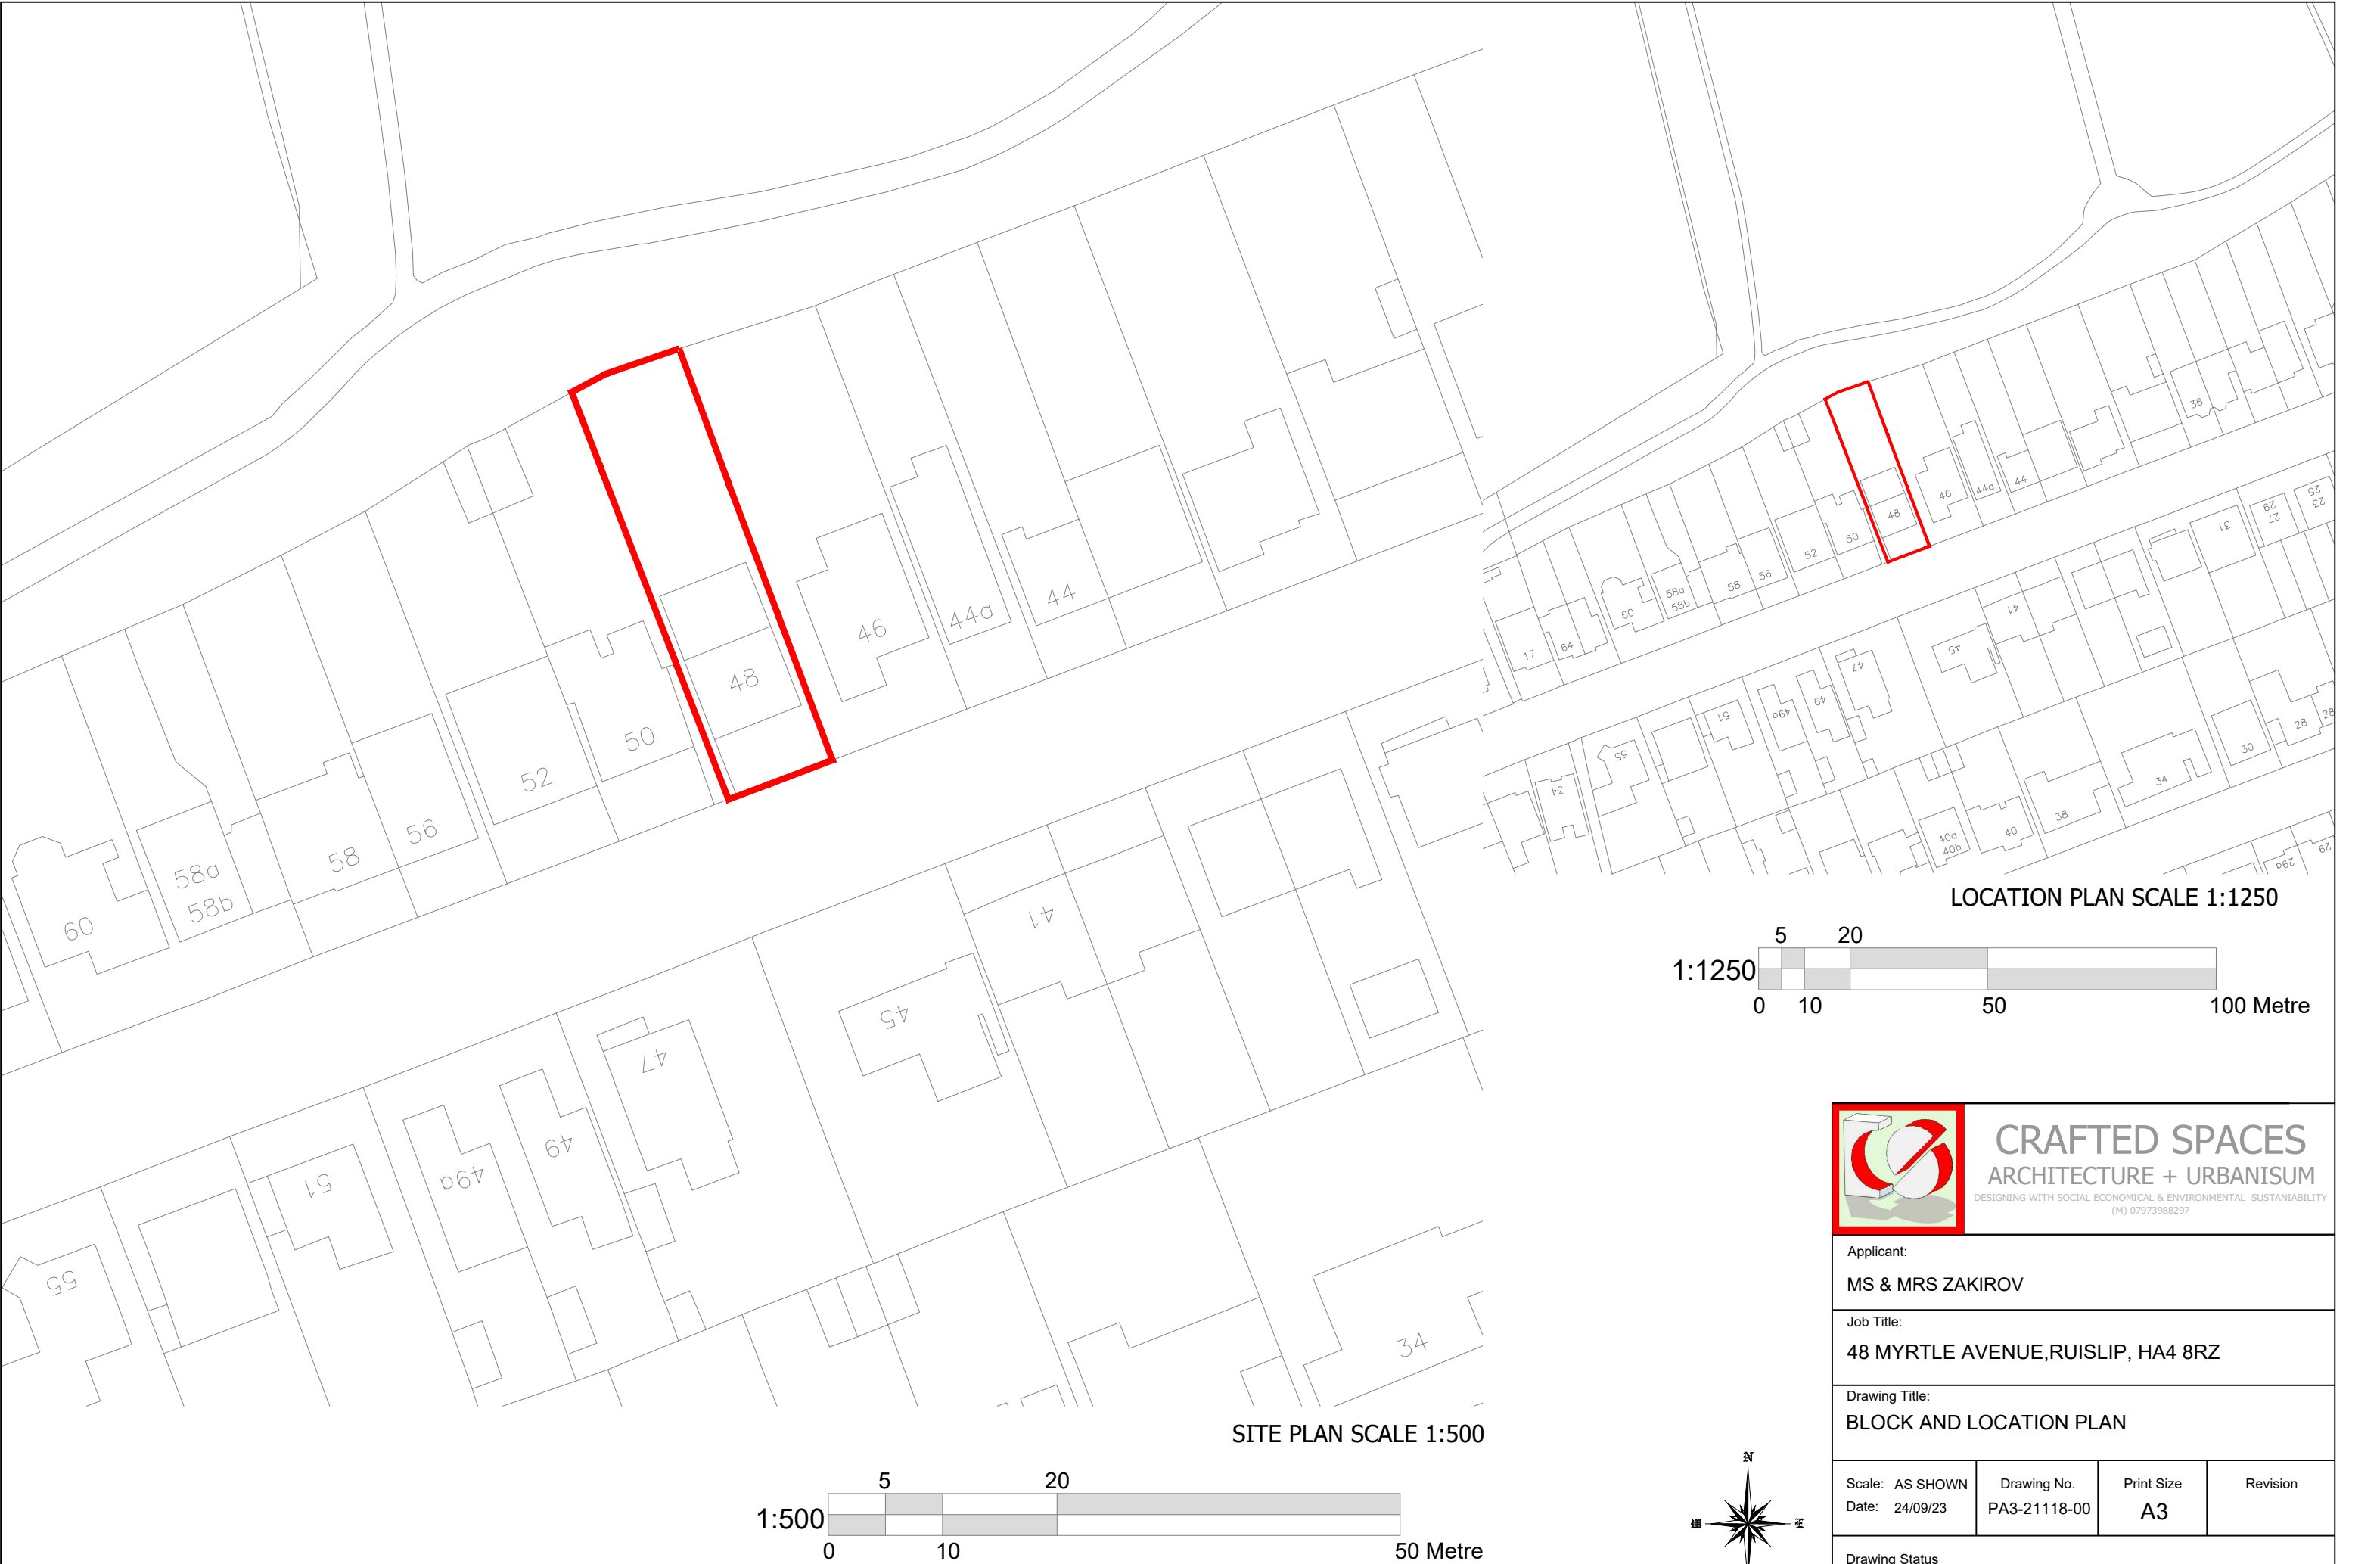


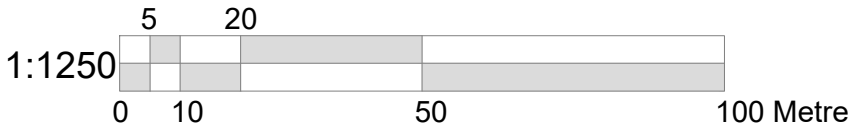

LOCATION PLAN SCALE 1:1250

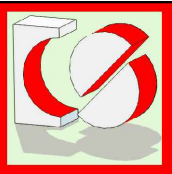

SITE PLAN SCALE 1:500

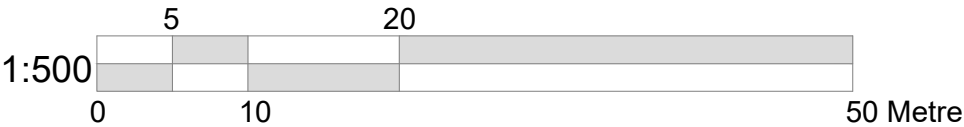

CRAFTED SPACES
ARCHITECTURE + URBANISUM
DESIGNING WITH SOCIAL ECONOMIC & ENVIRONMENTAL SUSTAINABILITY
(M) 07973988297

Applicant: MS & MRS ZAKIROV			
Job Title: 48 MYRTLE AVENUE,RUISLIP, HA4 8RZ			
Drawing Title: BLOCK AND LOCATION PLAN			
Scale: AS SHOWN Date: 24/09/23	Drawing No. PA3-21118-00	Print Size A3	Revision
Drawing Status FOR PLANNING APPROVAL			