


EXISTING GROUND FLOOR PLAN



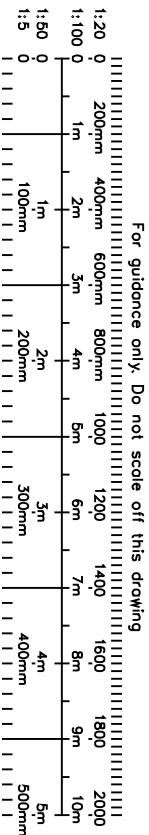

CRAFTED SPACES

ARCHITECTURE + URBANISM

DESIGNING WITH SOCIAL, ECONOMIC, & ENVIRONMENTAL SUSTAINABILITY

(09) 07973988237

Applicant:  
**MS & MRS ZAKIROV**

Job Title:  
**48 MYRTLE AVENUE, RUISLIP, HA4 8RZ**

Drawing Title:  
**EXISTING GROUND FLOOR PLAN**

Scale: 1:50	Drawing No.	Print Size	Revision
Date: 24/09/23	PA3-21118-01	A3	
Drawing Status <b>FOR PLANNING APPROVAL</b>			