


EXISTING ROOF PLAN



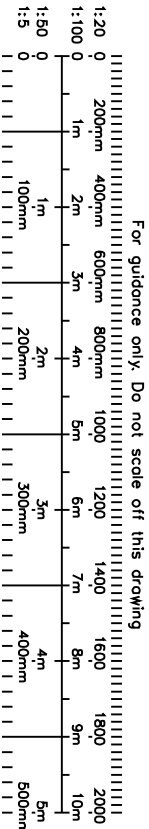

CRAFTED SPACES

ARCHITECTURE + URBANISM

DESIGNING WITH SOCIAL, ECONOMIC, & ENVIRONMENTAL SUSTAINABILITY

(09) 07973988237

Applicant:
MS & MRS ZAKIROV

Job Title:
48 MYRTLE AVENUE, RUISLIP, HA4 8RZ

Drawing Title:
EXISTING ROOF PLAN

Scale: 1:50	Drawing No.	Print Size	Revision
Date: 24/09/23	PA3-21118-02	A3	

Drawing Status
FOR PLANNING APPROVAL