



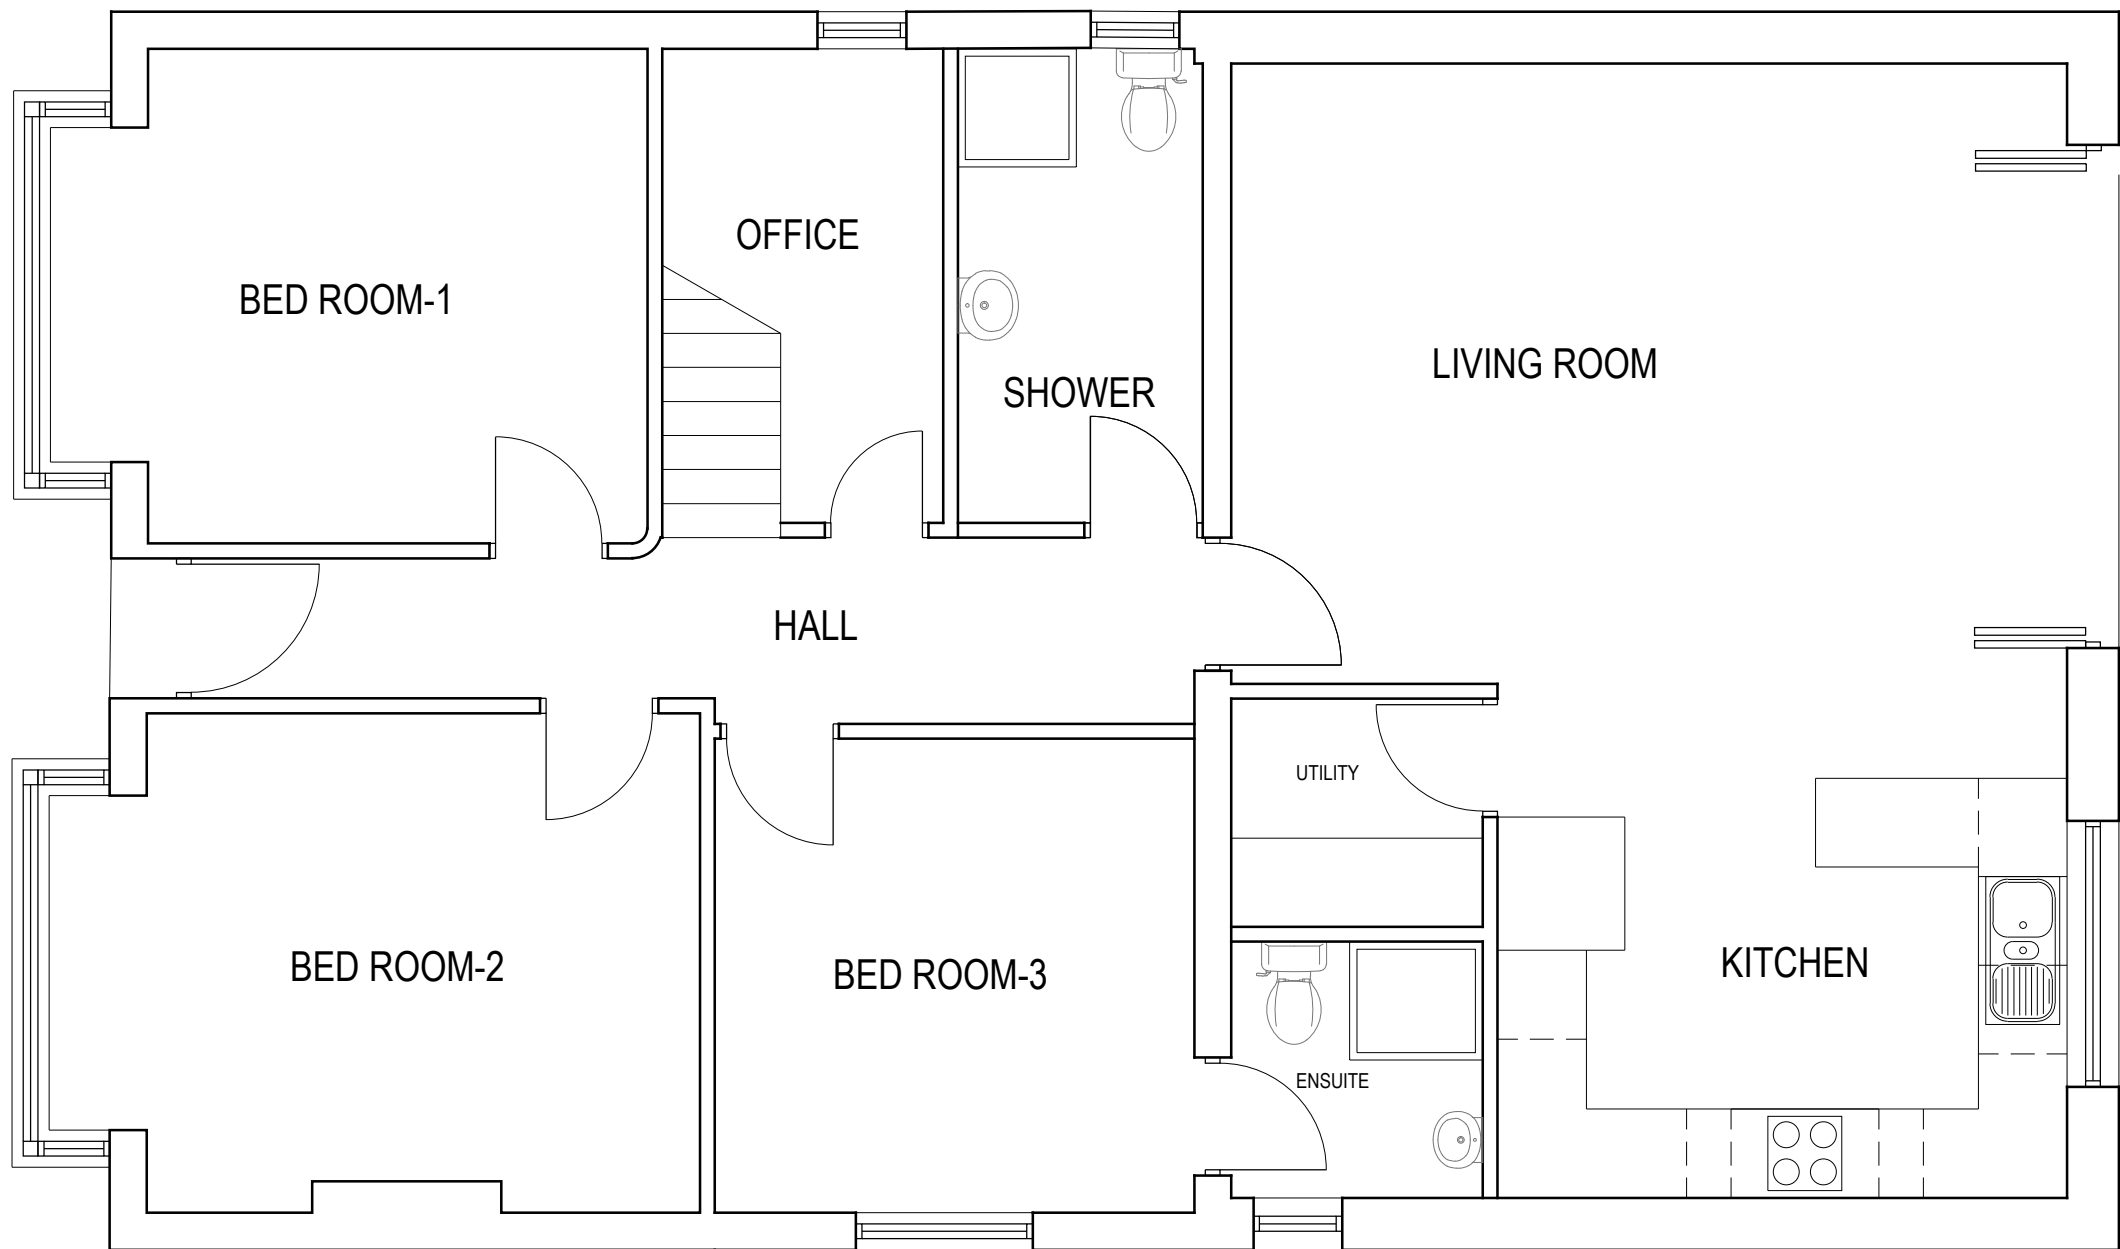

PROPOSED GROUND FLOOR PLAN

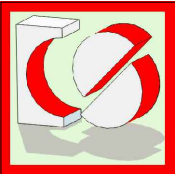

CRAFTED SPACES
ARCHITECTURE + URBANISUM
DESIGNING WITH SOCIAL ECONOMICAL & ENVIRONMENTAL SUSTANIABILITY
(M) 07973988297

Applicant: MS & MRS ZAKIROV			
Job Title: 48 MYRTLE AVENUE,RUISLIP, HA4 8RZ			
Drawing Title: PROPOSED GROUND FLOOR PLAN			
Scale: 1:50 Date: 24/09/23	Drawing No. PA3-21118-04	Print Size A3	Revision
Drawing Status FOR PLANNING APPROVAL			

