



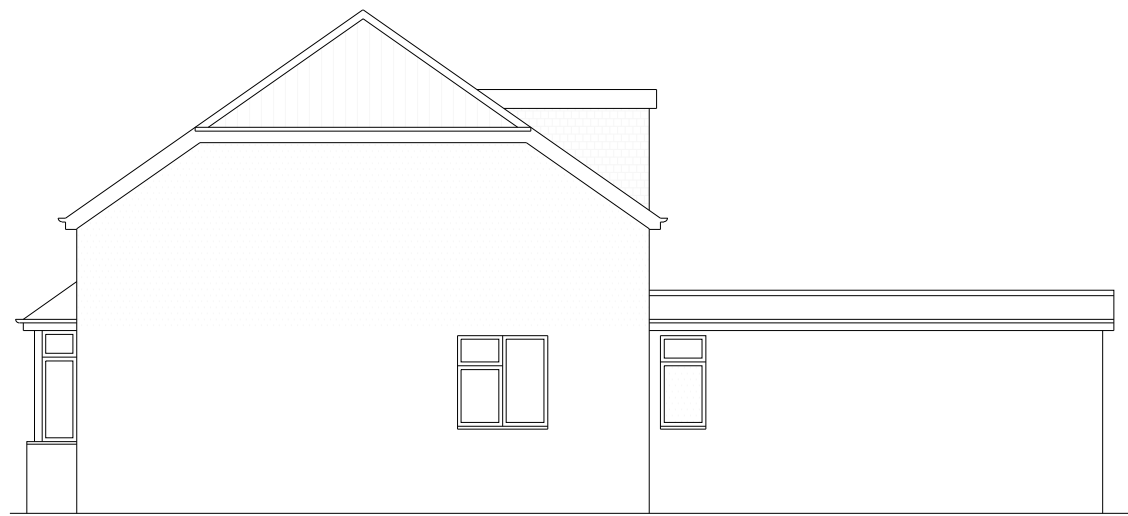


PROPOSED SIDE ELEVATION

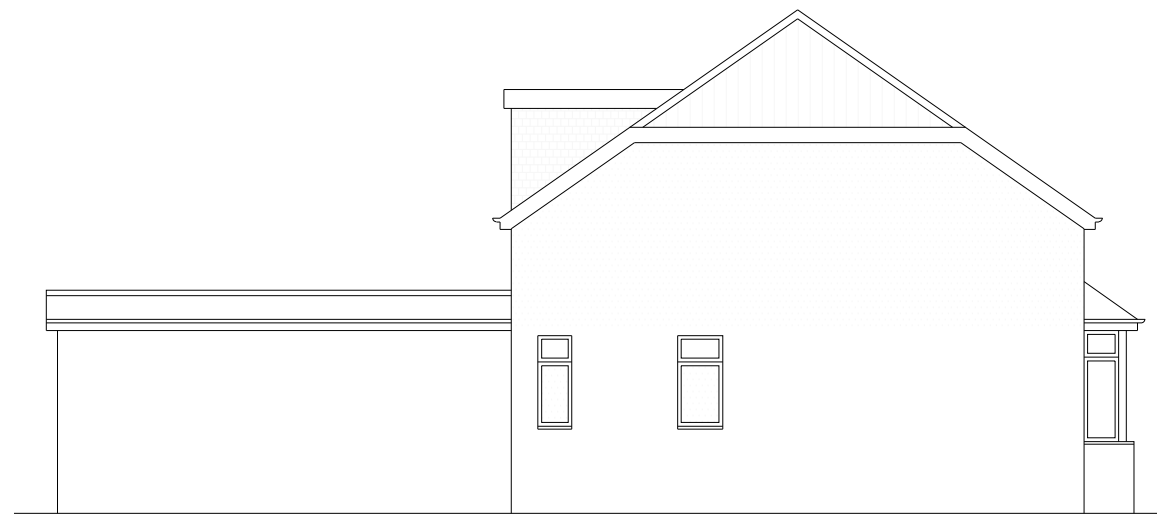

PROPOSED ANOTHER SIDE ELEVATION




PROPOSED FRONT ELEVATION

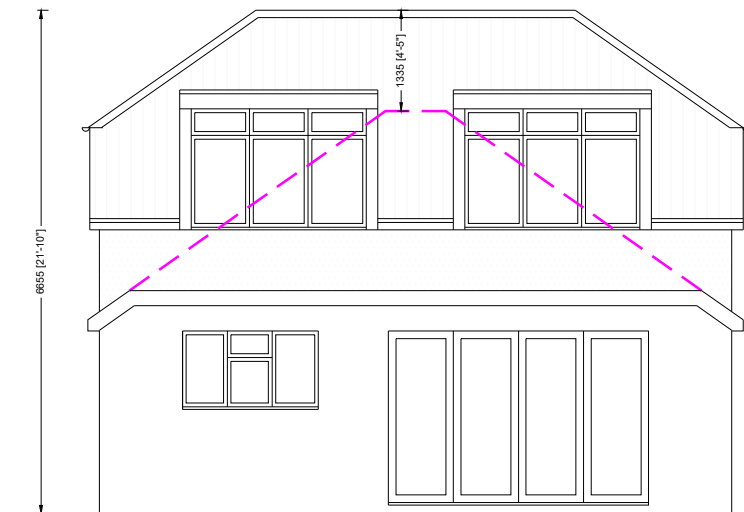

PROPOSED REAR ELEVATION

PROPOSED MATERIALS USED IN ANY EXTERIOR WORK WOULD BE OF A SIMILAR APPEARANCE TO THOSE USED IN THE CONSTRUCTION OF THE EXTERIOR OF THE EXISTING DWELLING HOUSE

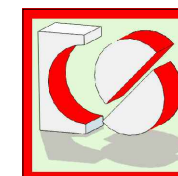

CRAFTED SPACES
ARCHITECTURE + URBANISUM
DESIGNING WITH SOCIAL ECONOMIC & ENVIRONMENTAL SUSTAINABILITY
(M) 07973988297

Applicant:

MS & MRS ZAKIROV

Job Title:

48 MYRTLE AVENUE, RUISLIP, HA4 8RZ

Drawing Title:

PROPOSED ELEVATIONS

Scale: 1:50

Date: 24/09/23

Drawing No.

PA3-21118-07

Print Size

A3

Revision

Drawing Status

FOR PLANNING APPROVAL

