




Front Elevation

Side Elevation


Rear Elevation

Side Elevation

Scale - 1:100

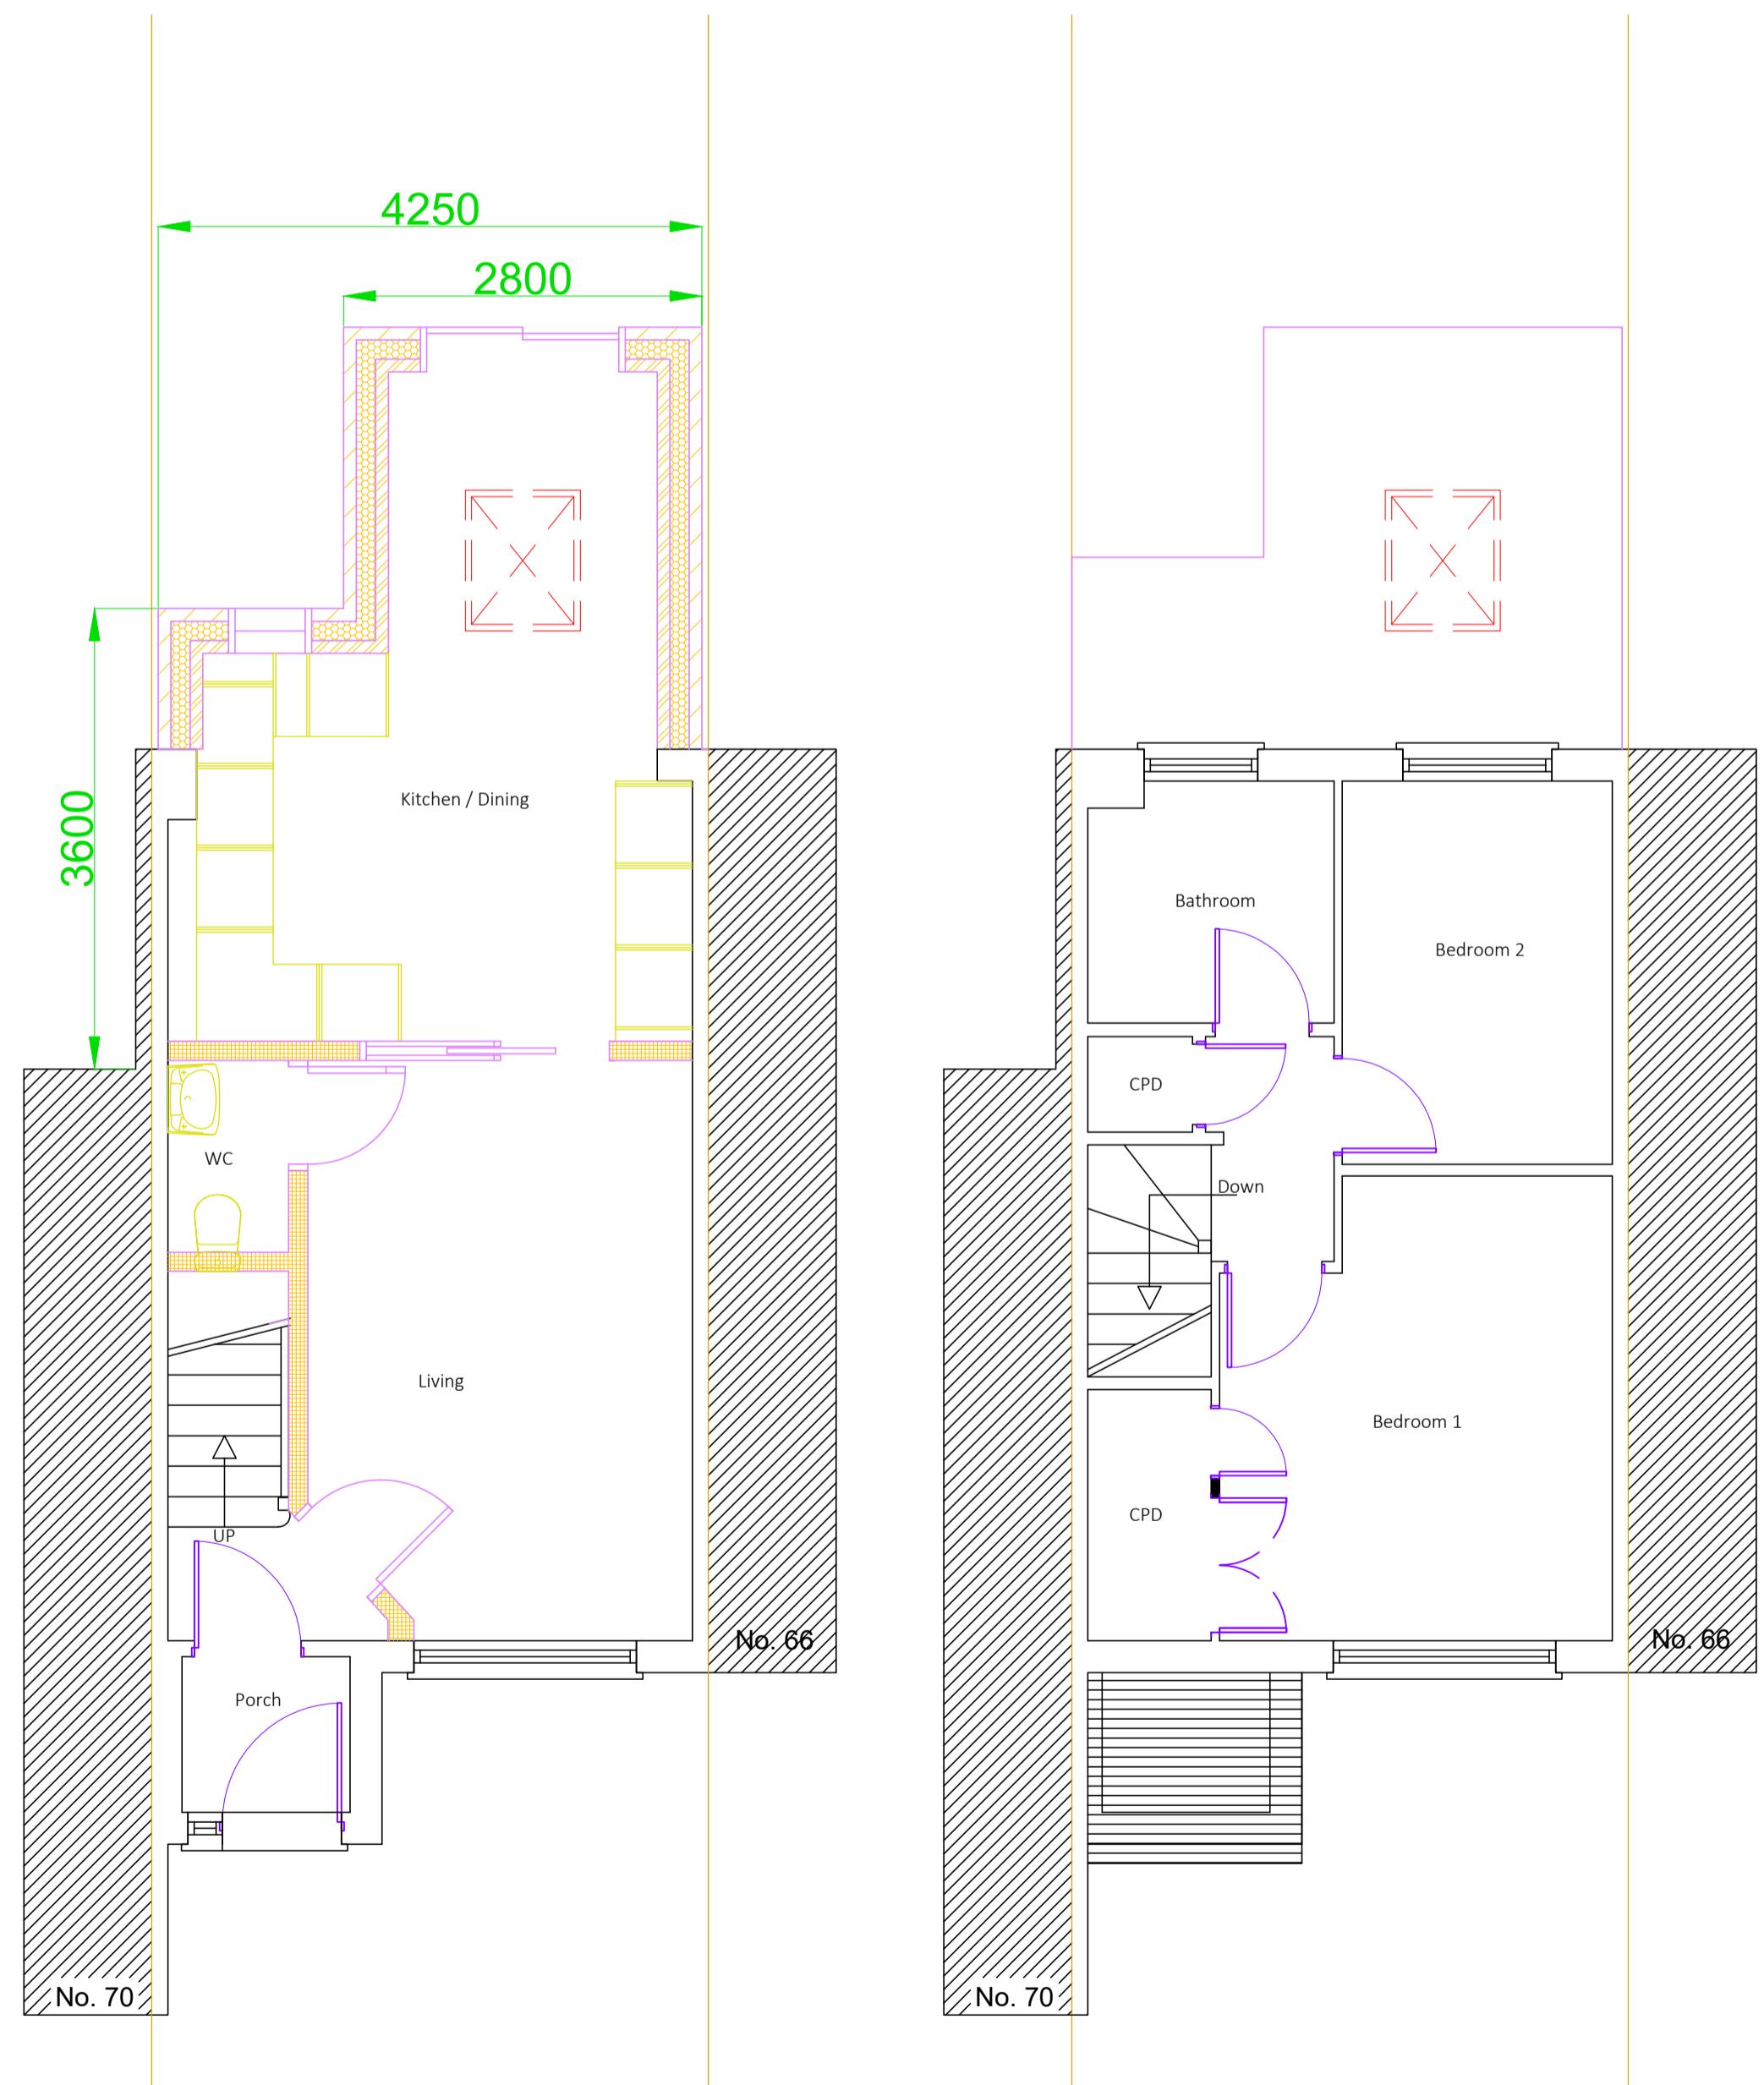

Scale - 1:50

 

A Reduced depth of extension		KKV	11/24
REVISION	DRAWN	DATE	
<b>QUALIS</b> BUILDING CONSULTANCY 96 Wolmer Gardens, London, HA8 8QD <a href="http://www.qualisbuildingconsultancy.com">www.qualisbuildingconsultancy.com</a> <a href="mailto:info@qualisbuildingconsultancy.com">info@qualisbuildingconsultancy.com</a>			
CLIENT Sheila Patel			
ADDRESS 68 Elliot Avenue, Ruislip, HA4 9LZ			
DESCRIPTION Proposed plans and elevations			
SCALE 1:50	DRAWN KKV	DATE June 2024	
PROJECT QBC.24.212	DRAWING NUMBER	REVISION	
		2	A