




Front Elevation

Side Elevation


Rear Elevation

Side Elevation

Scale - 1:100

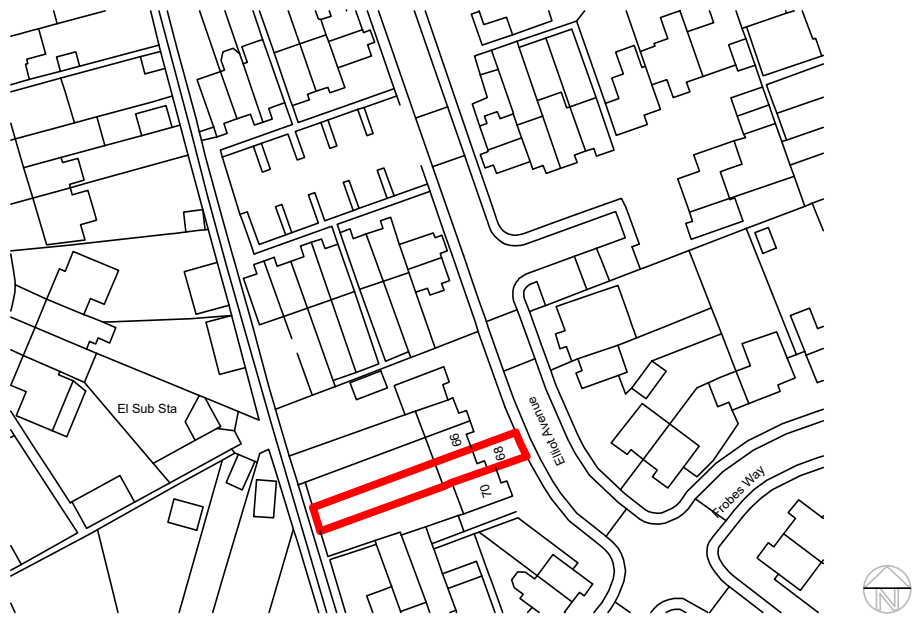


Scale - 1:1250

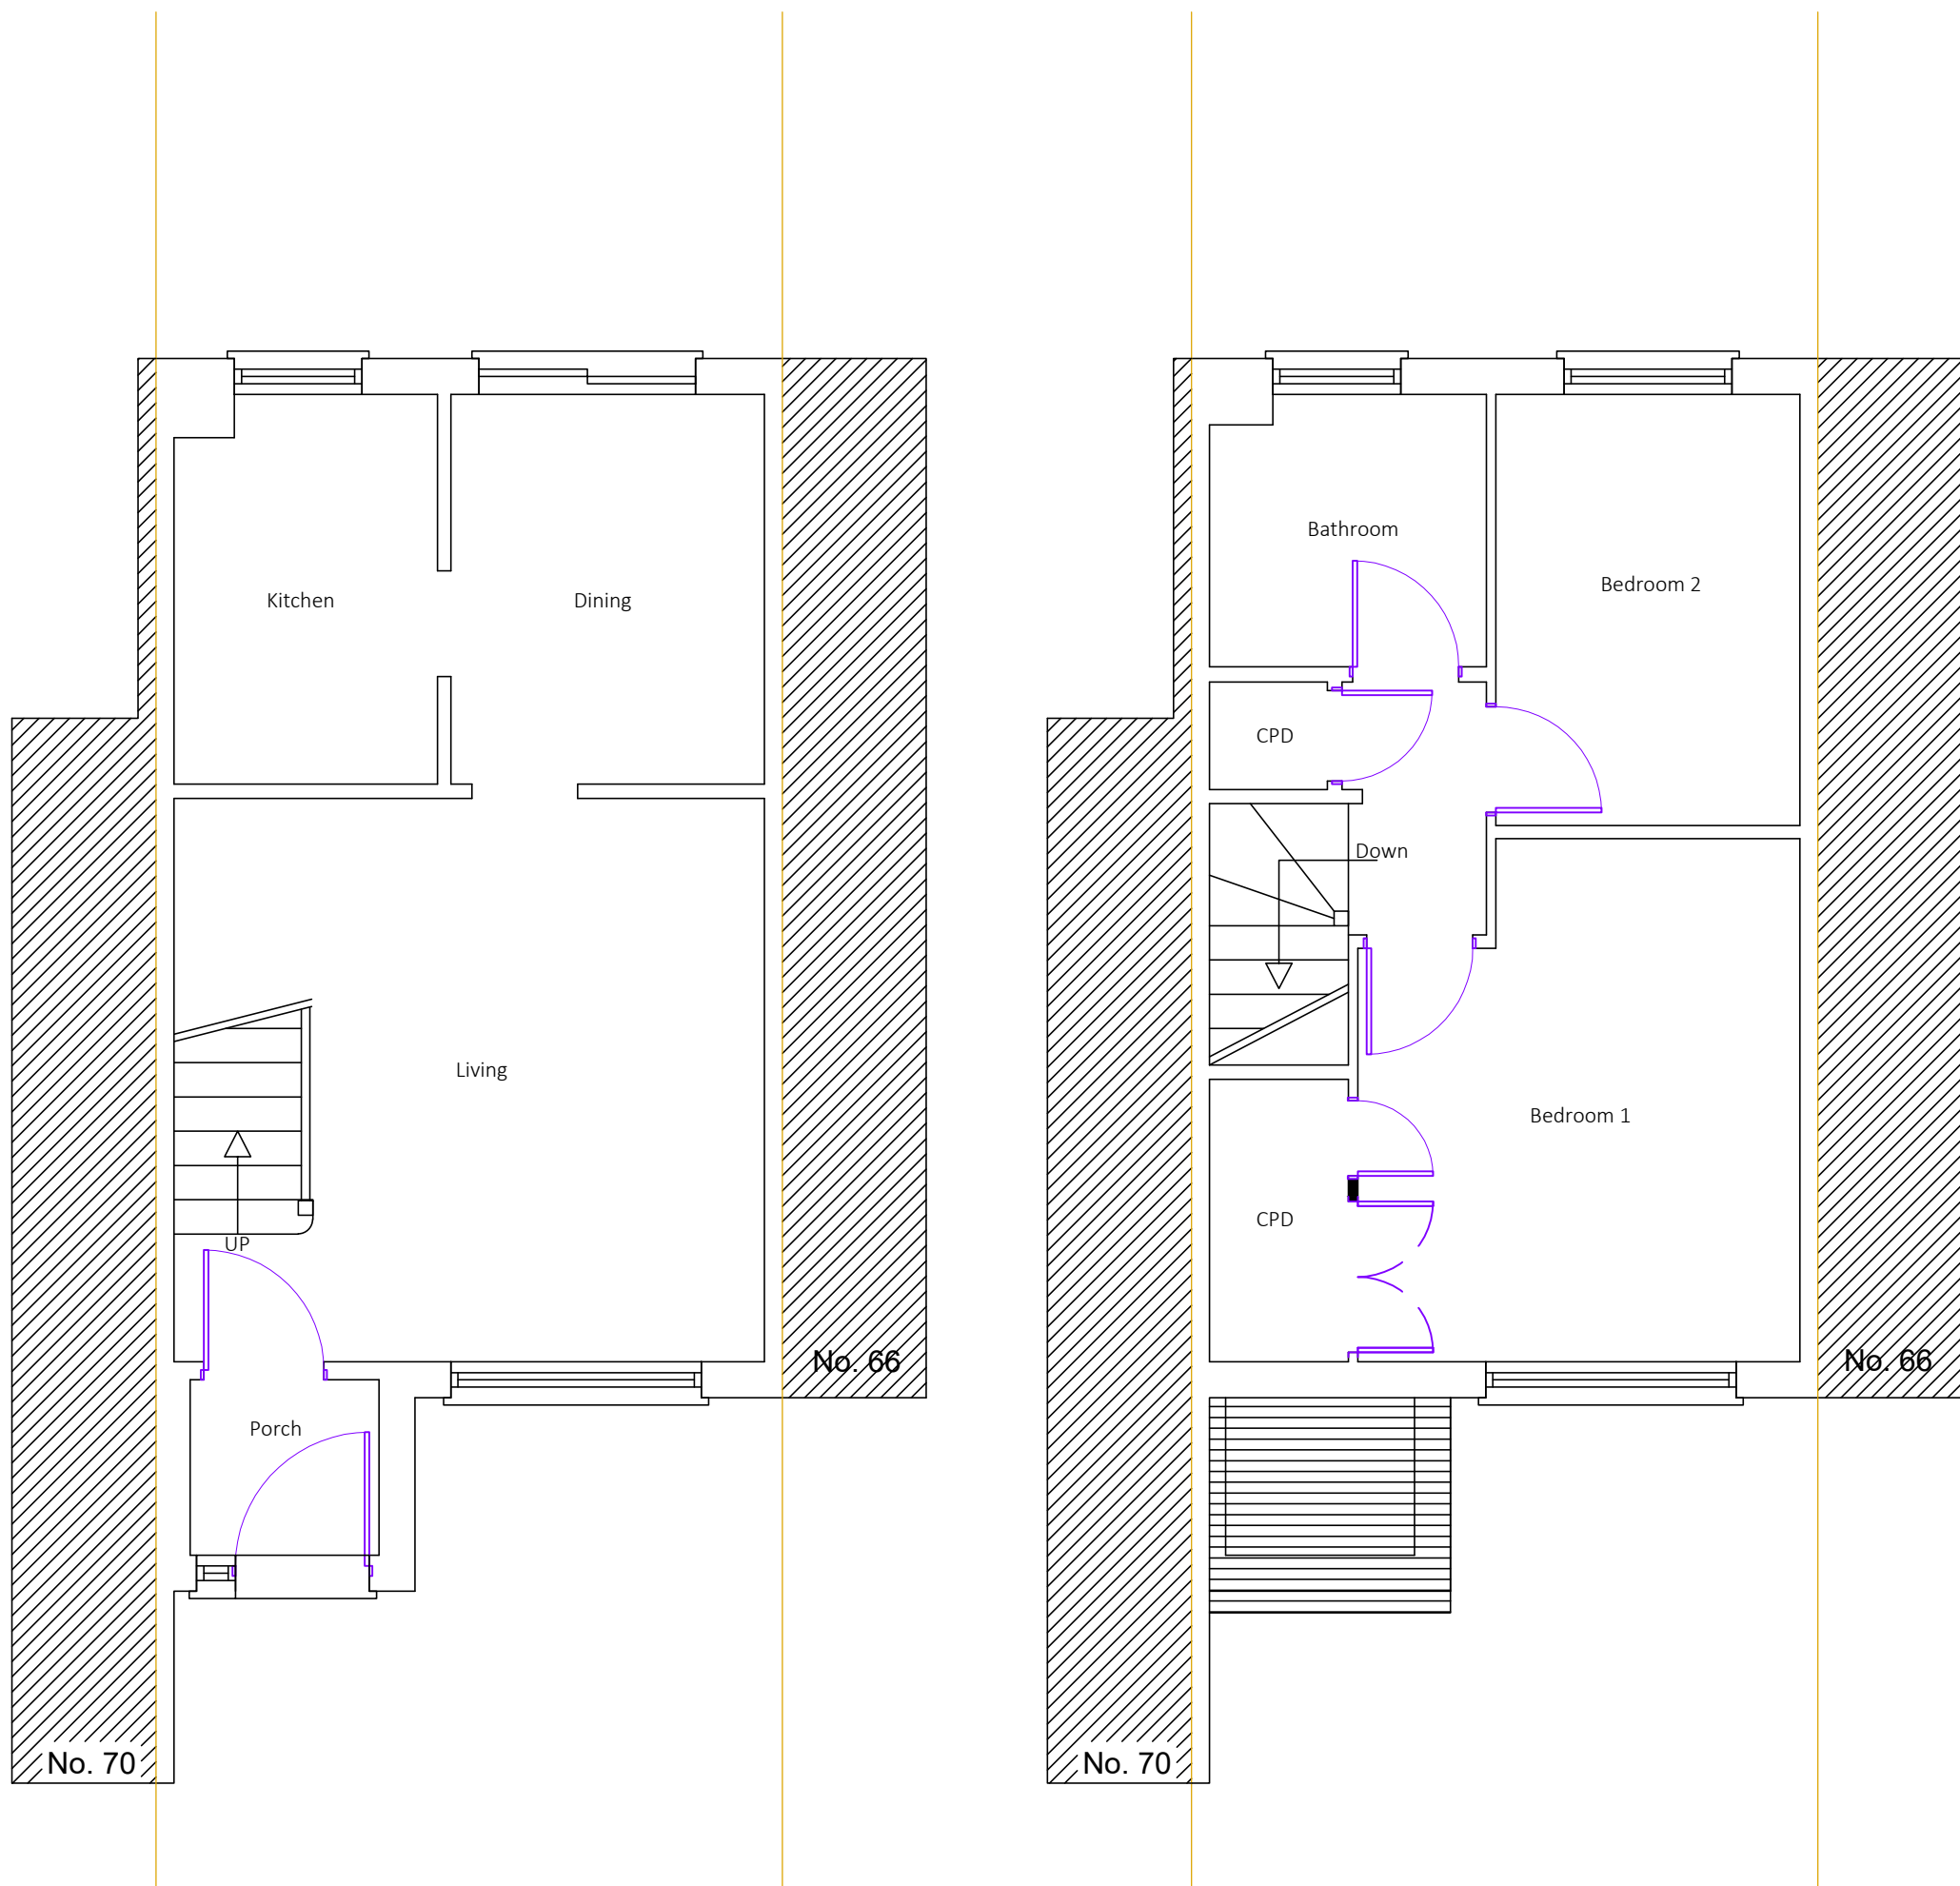


1 Existing Ground Floor Plan

2 Existing First Floor Plan

Ground Floor Scale - 1:50

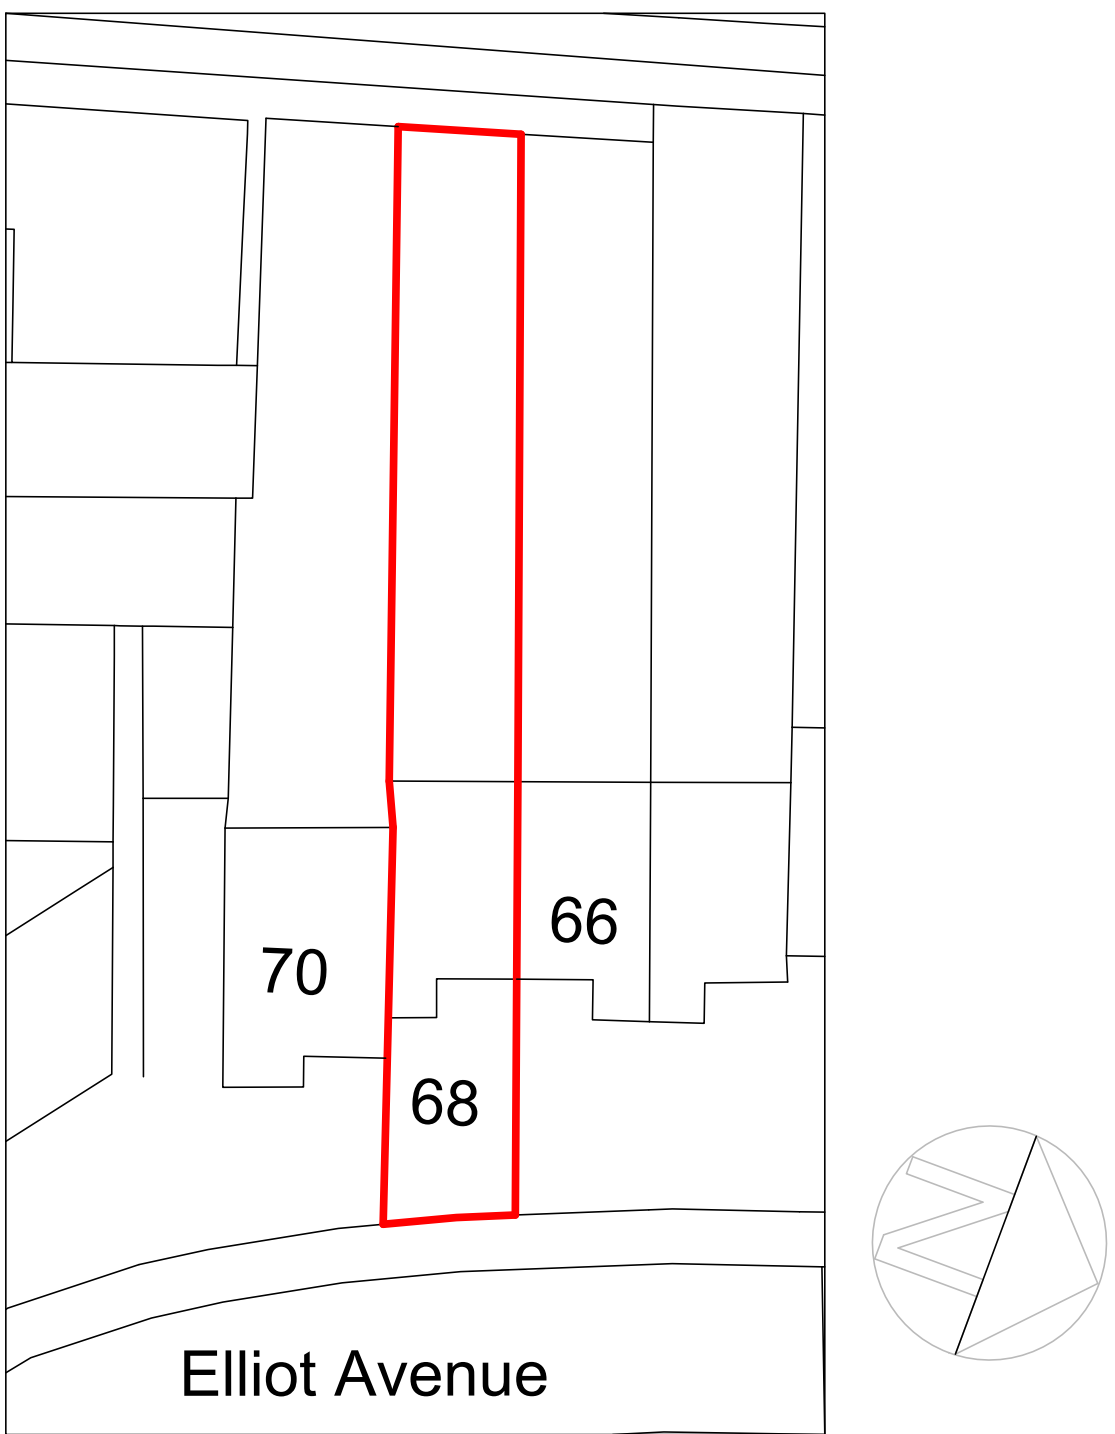

Scale - 1:250

 

REVISION				DRAWN	DATE
QUALIS BUILDING CONSULTANCY 96 Wolmer Gardens, London, HA8 8QD www.qualisbuildingconsultancy.com info@qualisbuildingconsultancy.com					
CLIENT		Sheila Patel			
ADDRESS		68 Elliot Avenue, Ruislip, HA4 9LZ			
DESCRIPTION		Existing plans and elevations			
SCALE	1:50 1:100	DRAWN	KKV	DATE	July 2024
PROJECT	QBC.24.212	DRAWING NUMBER	1		REVISION