


1 Existing Ground Floor Plan  
1:100 - GIA: 91.6 sqm

SCALE 1:100 (METRES)

0 5 10

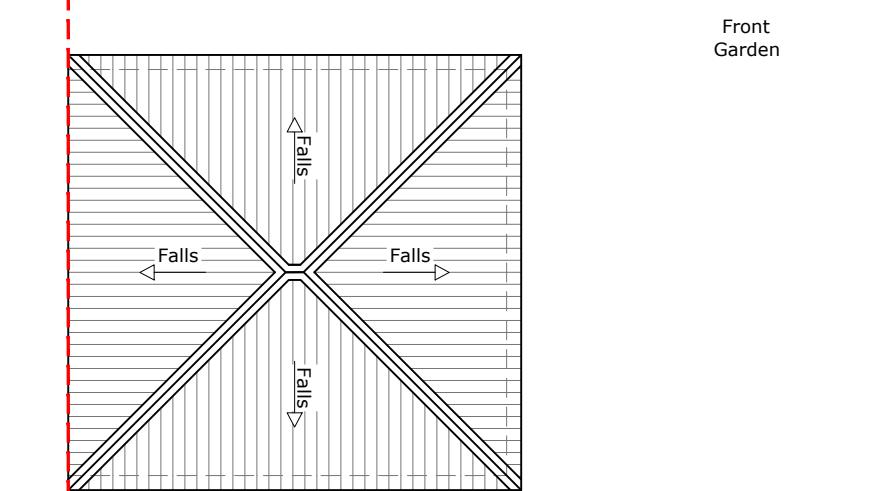

2 Existing First Floor Plan  
1:100 - GIA: 87.1 sqm

Rev	Description	Date
	Architectural Hub Ltd The Old Stable Yard, Sandpit Lane, South Weald Brentwood Essex CM14 5QE www.architecturalhub.co.uk info@architecturalhub.co.uk 01277 201 828	
<i>Architectural Hub Ltd Designing Dream Homes</i>		
Client	: New Chapters Homes	
Job title	: 36 Moor Park Road, Northwood, HA6 2DJ	
Drg	: Existing Plans	
scale	1:100	
date	May 2024	
drg. no.	AHUB2404002-3	

PL02 Issued for Approval

24.05.08

PL01 Issued for Approval

24.05.03

scale 1:100 date: May 2024 drg. no. AHUB2404002-3