





1 Existing South Elevation
1:100 - Front Elevation

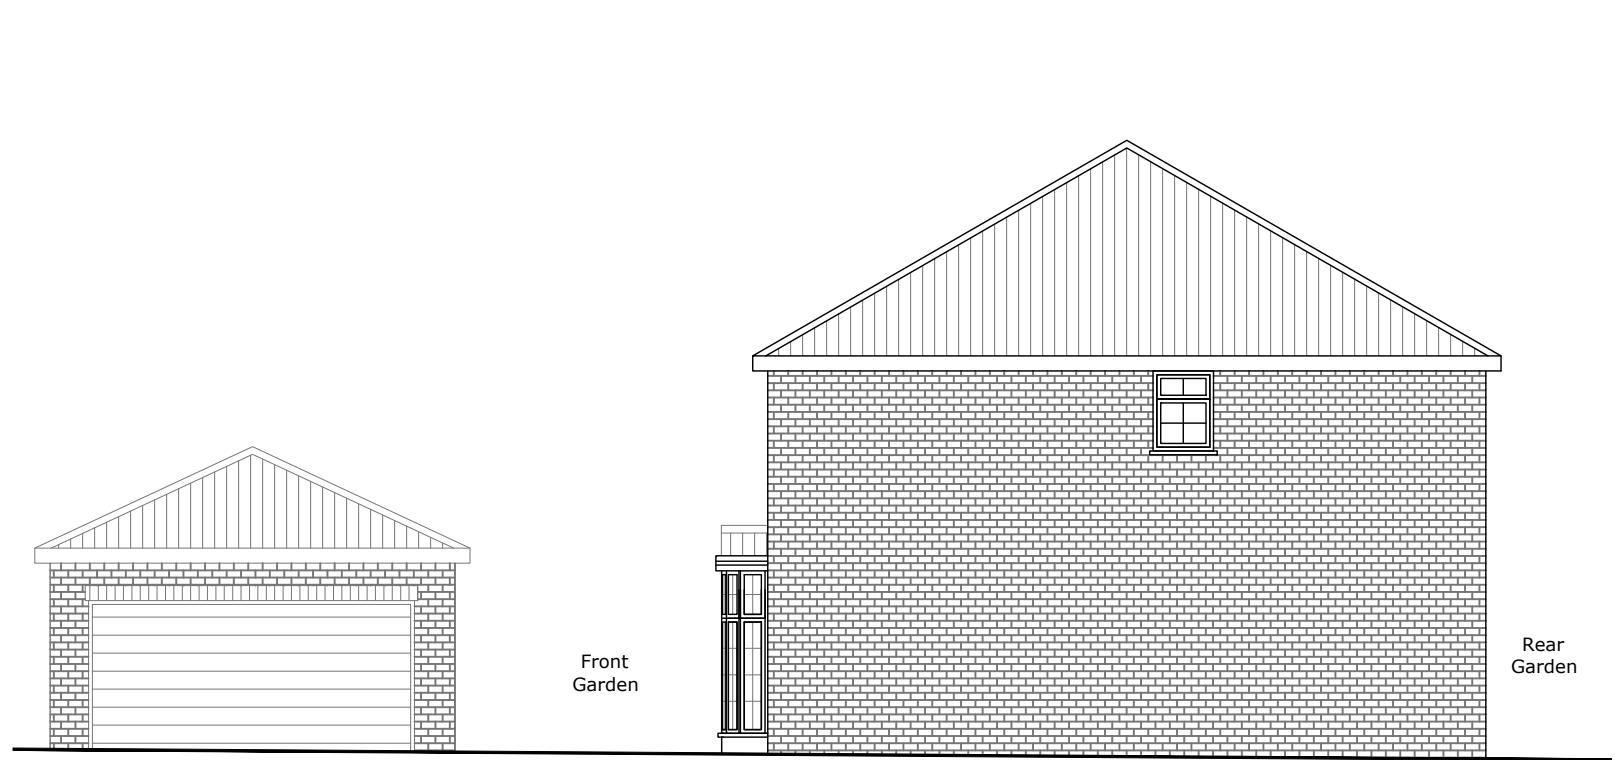

2 Existing East Elevation
1:100 - Front to Rear



3 Existing North Elevation
1:100 - Rear Elevation

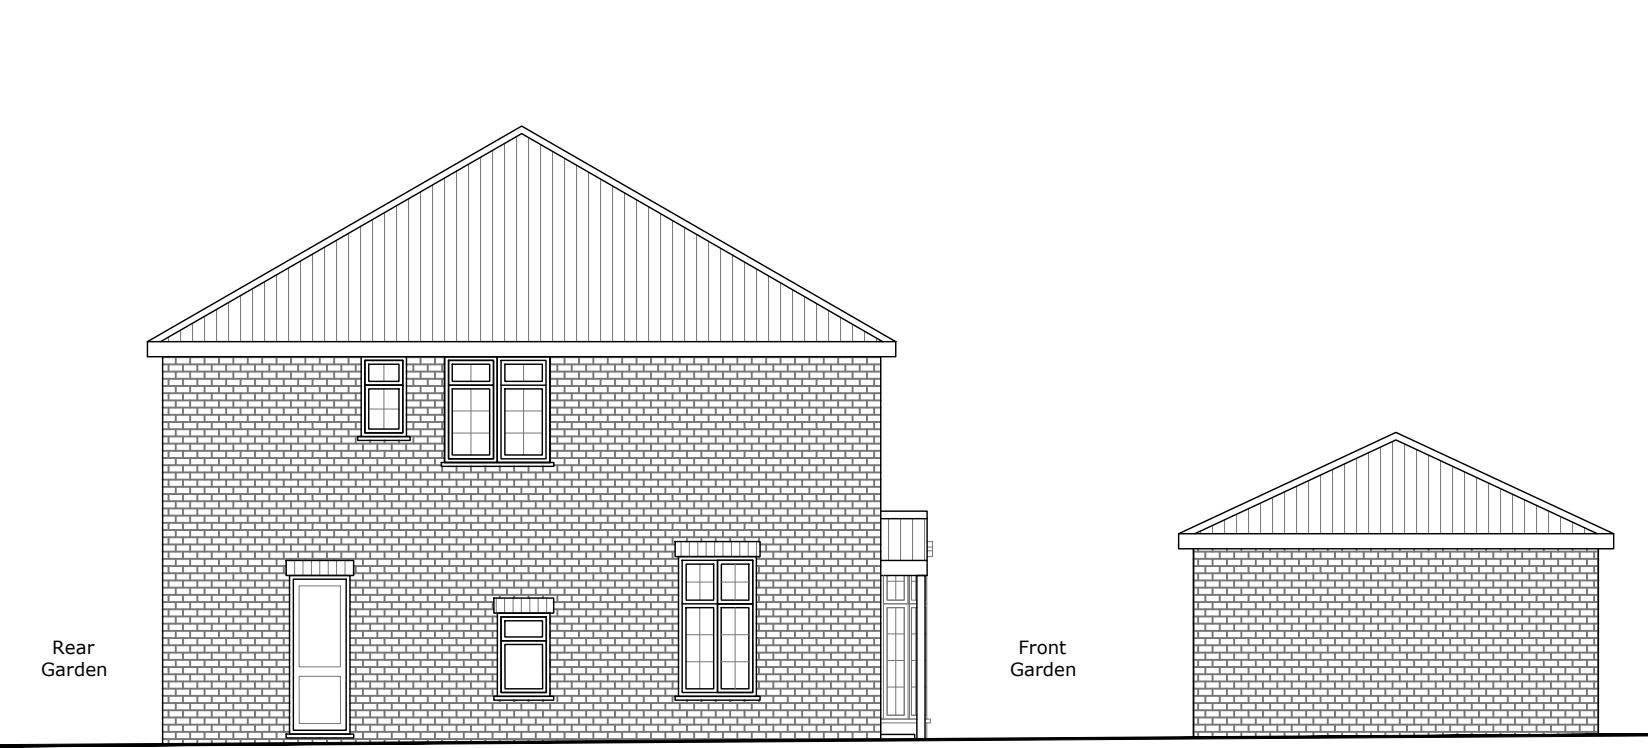

4 Existing West Elevation
1:100 - Side Access

SCALE 1:100 (METRES)

0

5

10



PL02	Issued for Approval	24.05.08
PL01	Issued for Approval	24.05.03
Rev	Description	Date
 Architectural Hub Ltd The Old Stable Yard, Sandpit Lane, South Weald Brentwood Essex CM14 5QE www.architecturalhub.co.uk info@architecturalhub.co.uk 01277 201 828		
Client	: New Chapters Homes	
Job title	: 36 Moor Park Road, Northwood, HA6 2DJ	
Drg	: Existing Elevations	
scale	1:100	date: May 2024
© A3		drg. no. AHUB2404002-5