


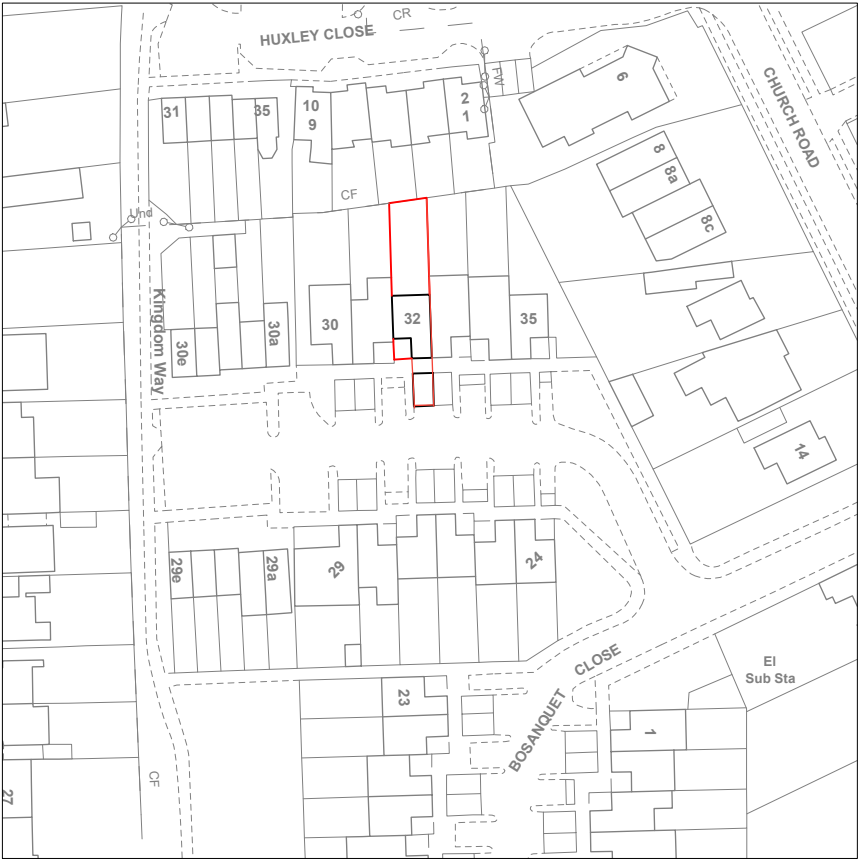

1 EXISTING SITE LOCATION PLAN
SCALE 1:1250 @ A3



General Notes:
All dimensions are in millimeters unless noted otherwise.
All dimensions to be verified on site.
For any discrepancies and omissions, it is recipient's responsibility to verify the same specifically with the designer.
The copyright of this drawing is held by Statim Build. No unauthorized use or copies are permitted without our consent.



Statim Build
Ealing House,
33 Hanger Lane,
London, W5 3HJ


Contact: 0207 459 4194
Email: support@statimbuild.com

Client:
Akash Rusdharry
Project Title:
Project Address:
32 Bosanquet Close, Uxbridge UB8 3PE, UK
Client ID:
2144612699

Drawing Title	Date: 05.09.2022
SITE LOCATION PLAN	
Scale	A3
1:1250	
Drawn By:	Checked By:
AB	DP
Approved By:	AR
Drawing No.	Revisions
SB21/AR/001	01



2 EXISTING BLOCK PLAN
SCALE 1:500 @ A3

 

General Notes:

All dimensions are in millimeters unless noted otherwise.

All dimensions to be verified on site.

For any discrepancies and omissions, it is recipient's responsibility to verify the same specifically with the designer.

The copyright of this drawing is held by Statim Build. No unauthorized use or copies are permitted without our consent.



Statim Build
Ealing House,
33 Hanger Lane,
London, W5 3HJ

Contact: 0207 459 4194
Email: support@statimbuild.com


Client:
Akash Rusdharry

Project Title:


Project Address:
32 Bosanquet Close,
Uxbridge UB8 3PE, UK

Client ID:
2144612699


Drawing Title	Date: 05.09.2022
BLOCK PLAN	
Scale 1:500	A3
Drawn By: AB	Checked By: DP
Approved By: AR	Revisions 01
Drawing No. SB21/AR/002	

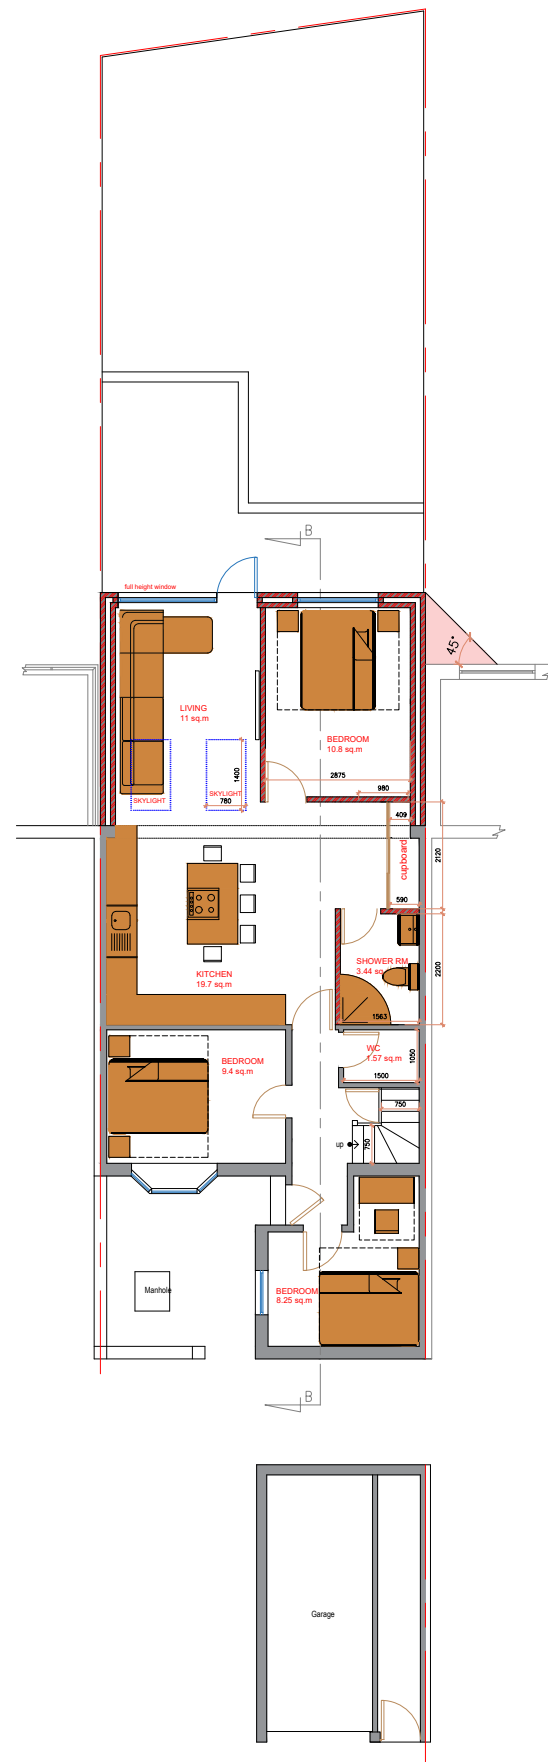


3 EXISTING GROUND FLOOR PLAN
SCALE 1:150 @ A3

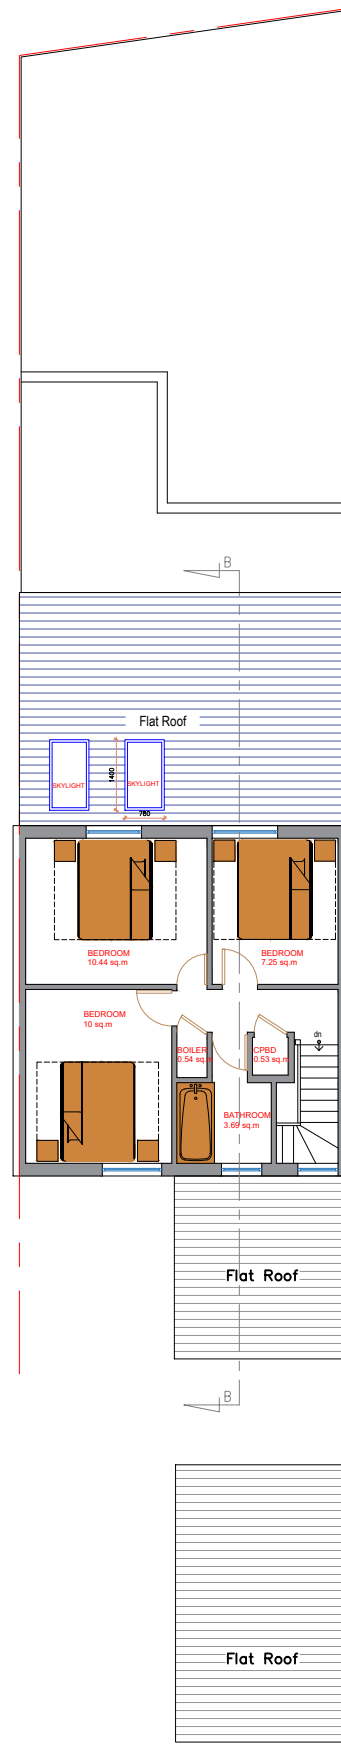

4 EXISTING FIRST FLOOR PLAN
SCALE 1:150 @ A3

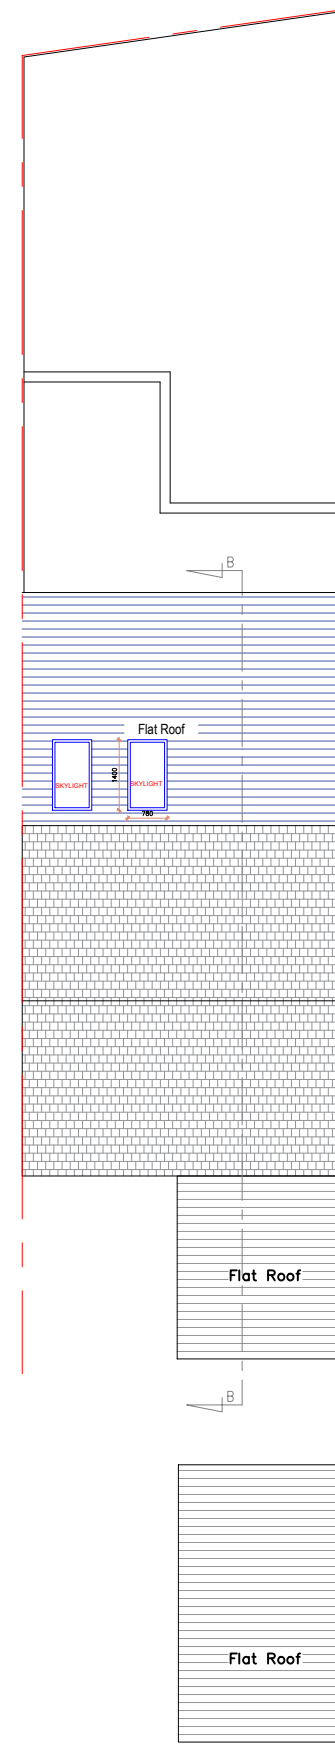

5 EXISTING ROOF PLAN
SCALE 1:150 @ A3

 


General Notes:
All dimensions are in millimeters unless noted otherwise.
All dimensions to be verified on site.
For any discrepancies and omissions, it is recipient's responsibility to verify the same specifically with the designer.
The copyright of this drawing is held by Statim Build. No unauthorized use or copies are permitted without our consent.




Statim Build
Ealing House,
33 Hanger Lane,
London, W5 3HJ
Contact: 0207 459 4194
Email: support@statimbuild.com

Client:
Akash Rusdharry
Project Title:
Project Address:
32 Bosanquet Close,
Uxbridge UB8 3PE, UK
Client ID:
2144612699

Drawing Title	Date: 05.09.2022
Existing Ground And First Floor Plans	
Scale 1:150	A3
Drawn By: TJ	Checked By: DP
Approved By: AR	Revisions 02
Drawing No. SB21/AR/003	

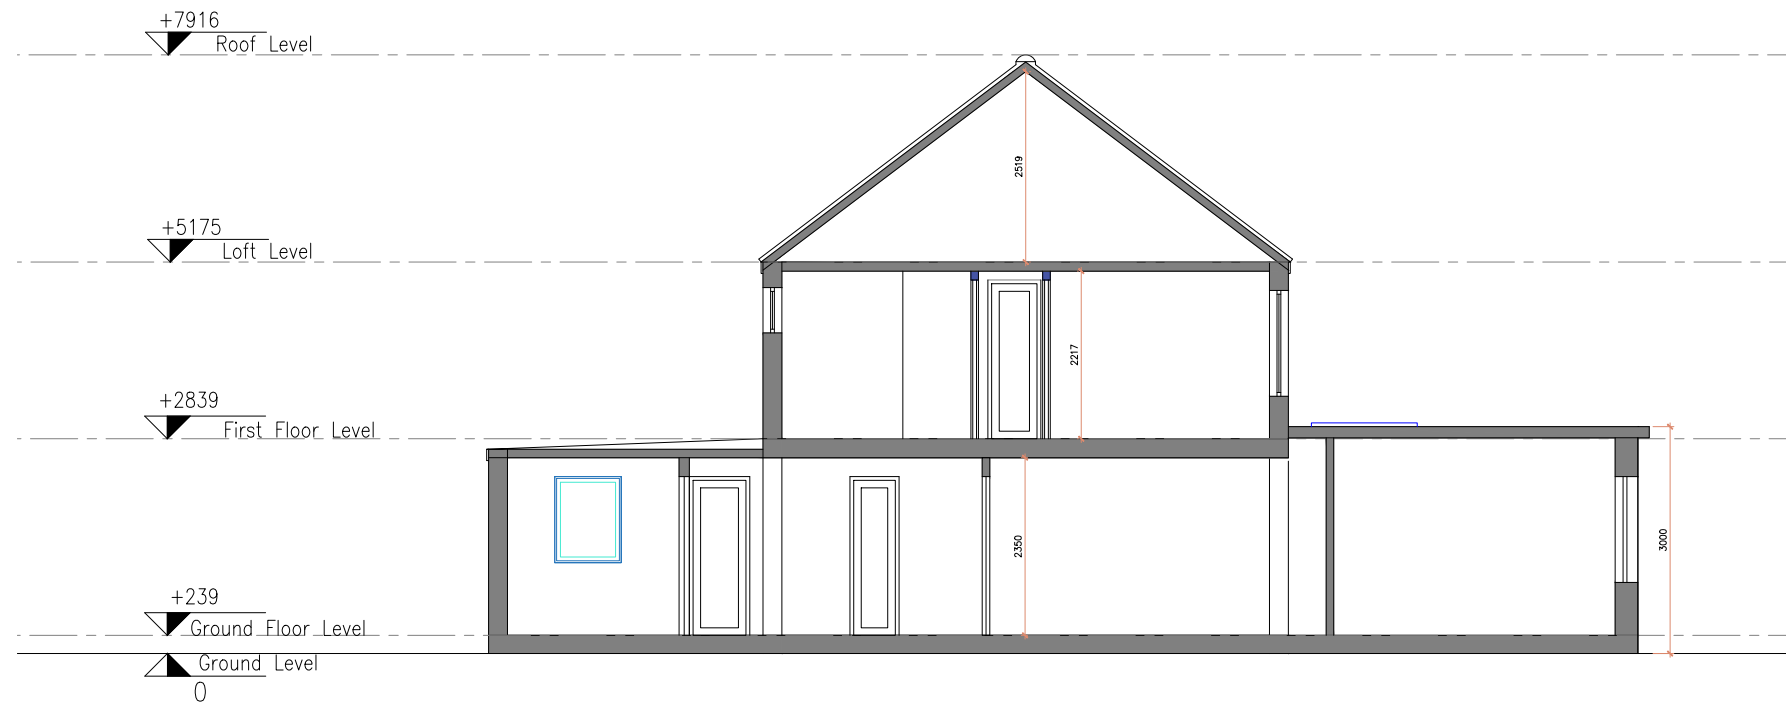

6 **EXISTING SECTION**
SCALE 1:100 @ A3

 

General Notes:

All dimensions are in millimeters unless noted otherwise.

All dimensions to be verified on site.

For any discrepancies and omissions, it is recipient's responsibility to verify the same specifically with the designer.

The copyright of this drawing is held by Statim Build. No unauthorized use or copies are permitted without our consent.



Statim Build
Ealing House,
33 Hanger Lane,
London, W5 3HJ

Contact: 0207 459 4194
Email: support@statimbuild.com


Client:
Akash Rusdharry

Project Title:



Project Address:
32 Bosanquet Close,
Uxbridge UB8 3PE, UK

Client ID:
2144612699

Drawing Title		Date: 05.09.2022
Proposed Section		
Scale		A3
1:100		
Drawn By:	Checked By:	Approved By:
TJ	DP	AR
Drawing No.		Revisions
SB21/AR/004		02

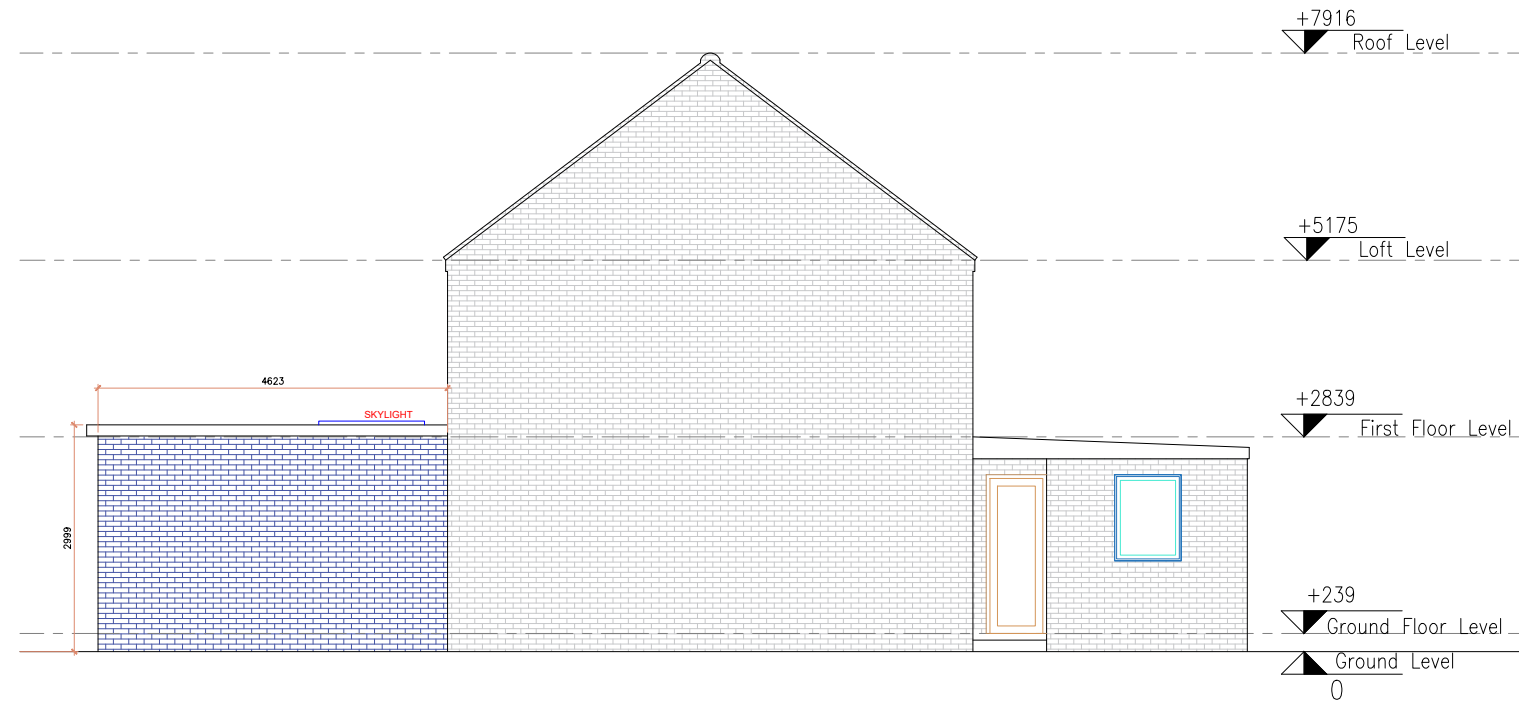

7 EXISTING SIDE ELEVATION
SCALE 1:100 @ A3

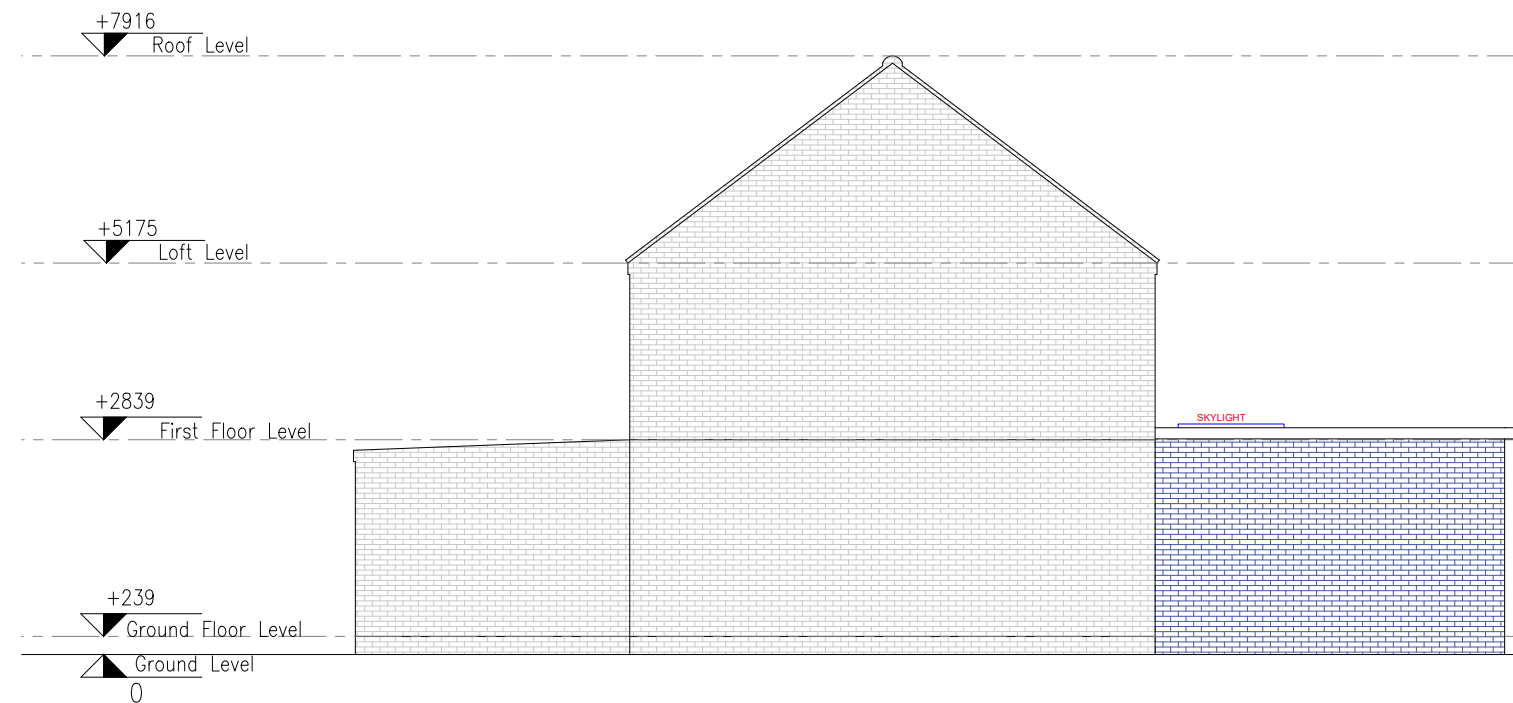 

8 EXISTING SIDE ELEVATION
SCALE 1:100 @ A3

General Notes:

All dimensions are in millimeters unless noted otherwise.
All dimensions to be verified on site.
For any discrepancies and omissions, it is recipient's responsibility to verify the same specifically with the designer.
The copyright of this drawing is held by Statim Build. No unauthorized use or copies are permitted without our consent.



Statim Build
Ealing House,
33 Hanger Lane,
London, W5 3HJ

Contact: 0207 459 4194
Email: support@statimbuild.com

Client:
Akash Rusdharry

Project Title:

Project Address:
32 Bosanquet Close,
Uxbridge UB8 3PE, UK

Client ID:
2144612699

Drawing Title | Date: 05.09.2022

Existing Elevations

Scale 1:100		A3
Drawn By: TJ	Checked By: DP	Approved By: AR
Drawing No. SB21/AR/005		Revisions 02

General Notes:

All dimensions are in millimeters unless noted otherwise.
All dimensions to be verified on site.
For any discrepancies and omissions, it is recipient's responsibility to verify the same specifically with the designer.
The copyright of this drawing is held by Statim Build. No unauthorized use or copies are permitted without our consent.



Statim Build
Ealing House,
33 Hanger Lane,
London, W5 3HJ

Contact: 0207 459 4194
Email: support@statimbuild.com

Client:

Akash Rusdharry

Project Title:

Project Address:

32 Bosanquet Close,
Uxbridge UB8 3PE, UK

Client ID:

2144612699

Drawing Title | Date: 05.09.2022

Existing Elevations

Scale

1:100

A3

Drawn By:
TJ

Checked By:
DP


Approved By:
AR

Drawing No.

SB21/AR/006

Revisions

02

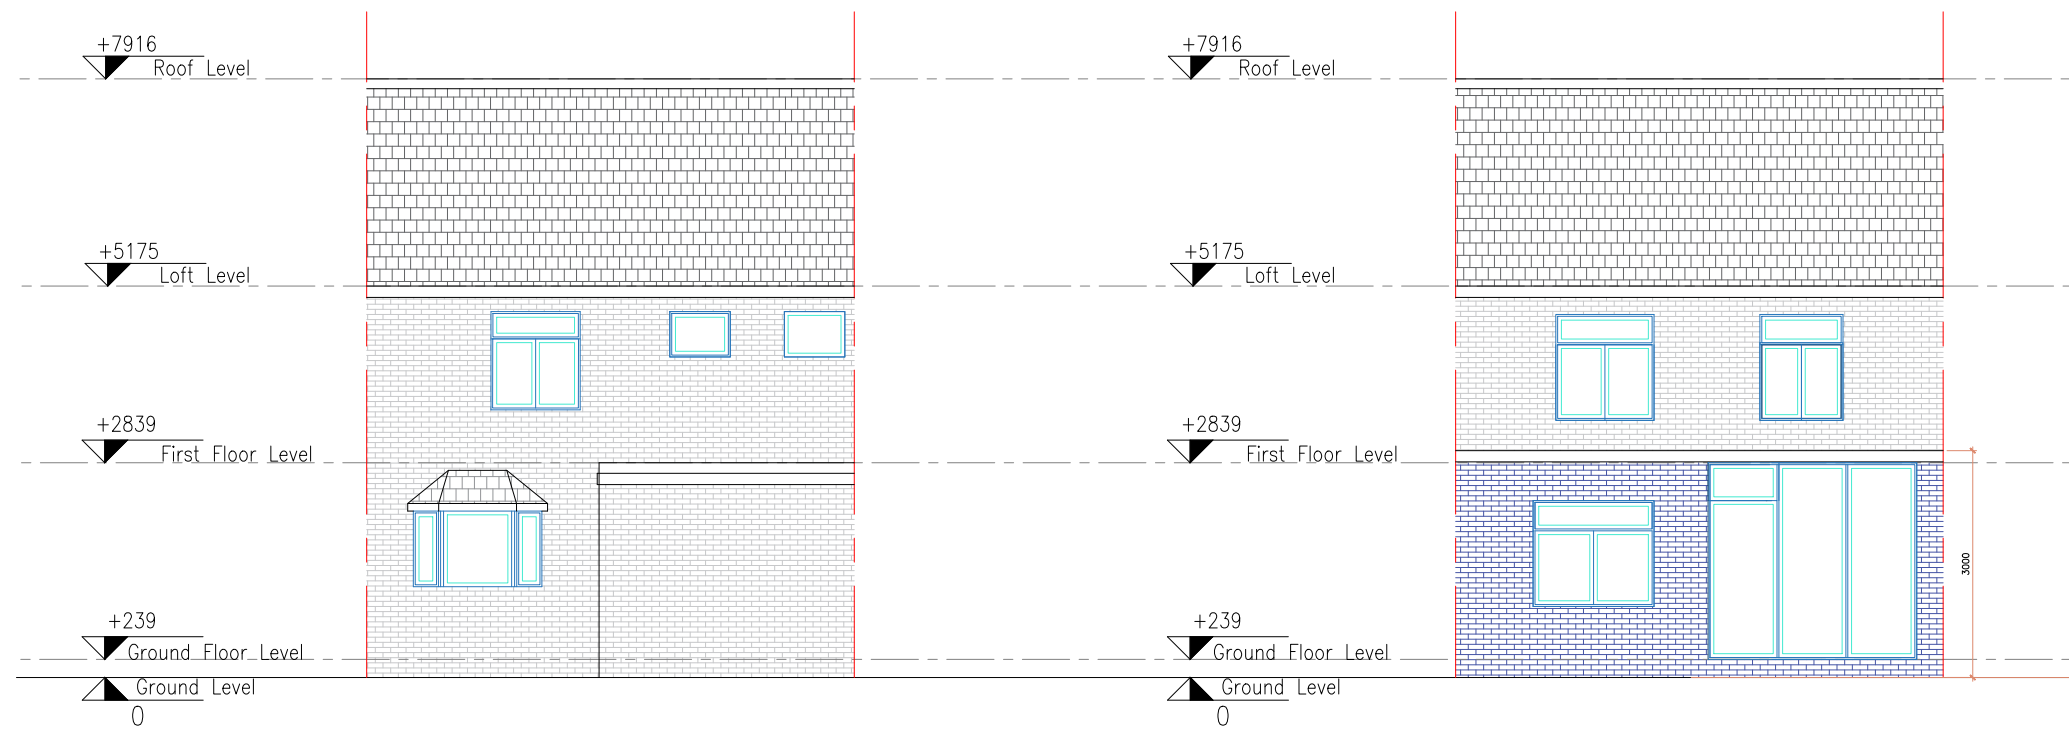

21 EXISTING FRONT ELEVATION

SCALE 1:100 @ A3

22 EXISTING REAR ELEVATION

SCALE 1:100 @ A3

