




All Dimensions to be checked on site. Written dimensions to be followed in preference to scaled dimensions, any discrepancies must be reported to Uxbridge Design prior to undertaking of any relevant works.

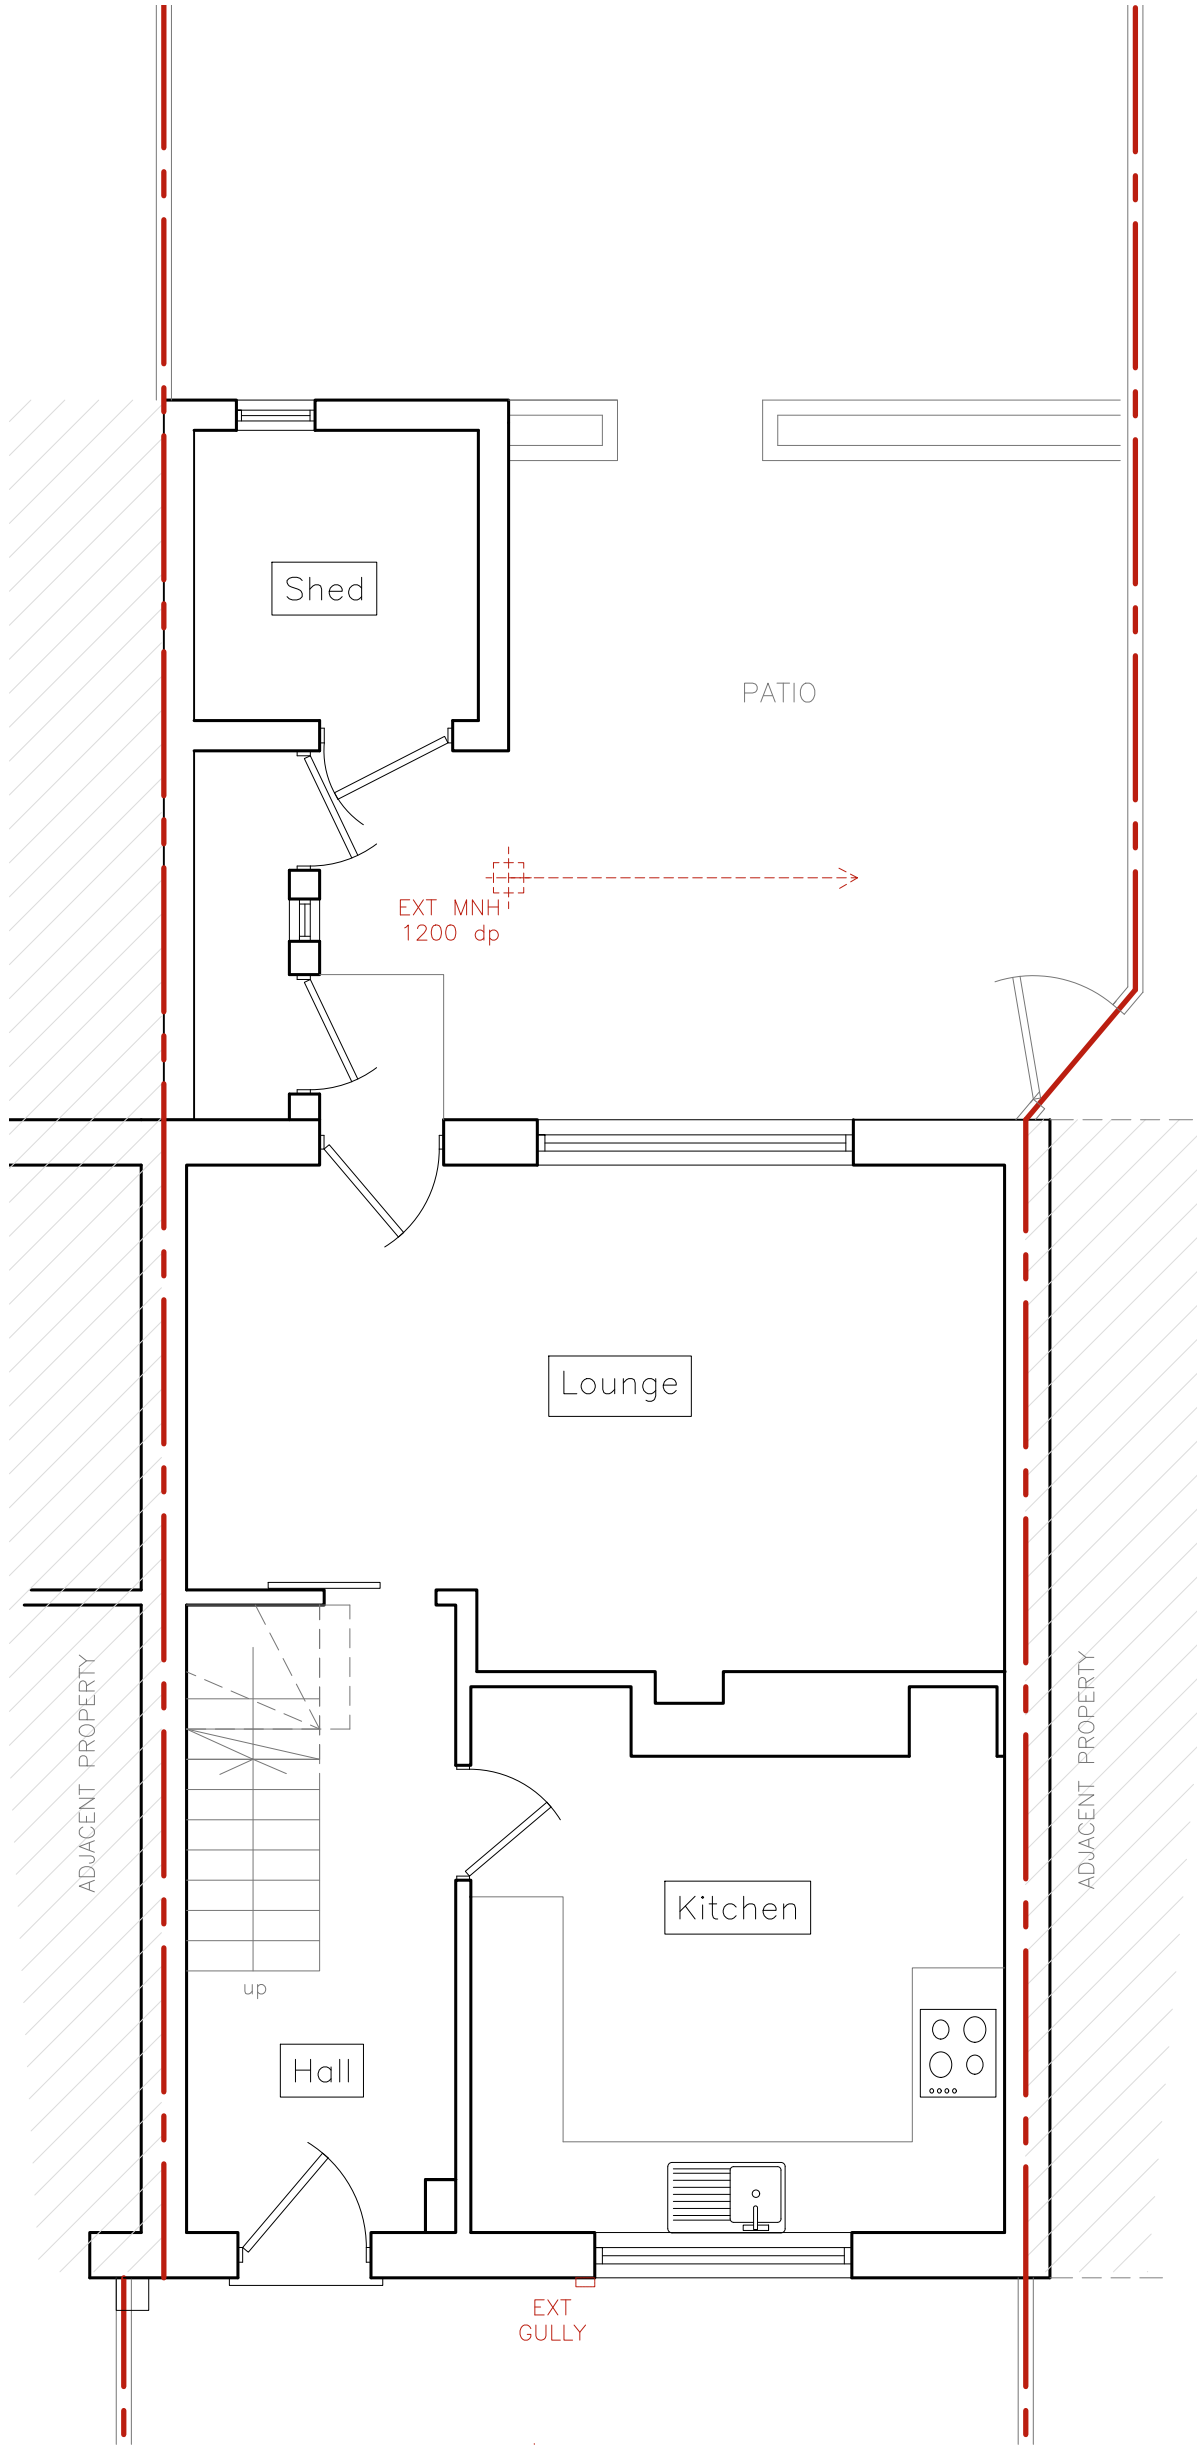


GROUND FLOOR PLAN
SCALE: 1:50

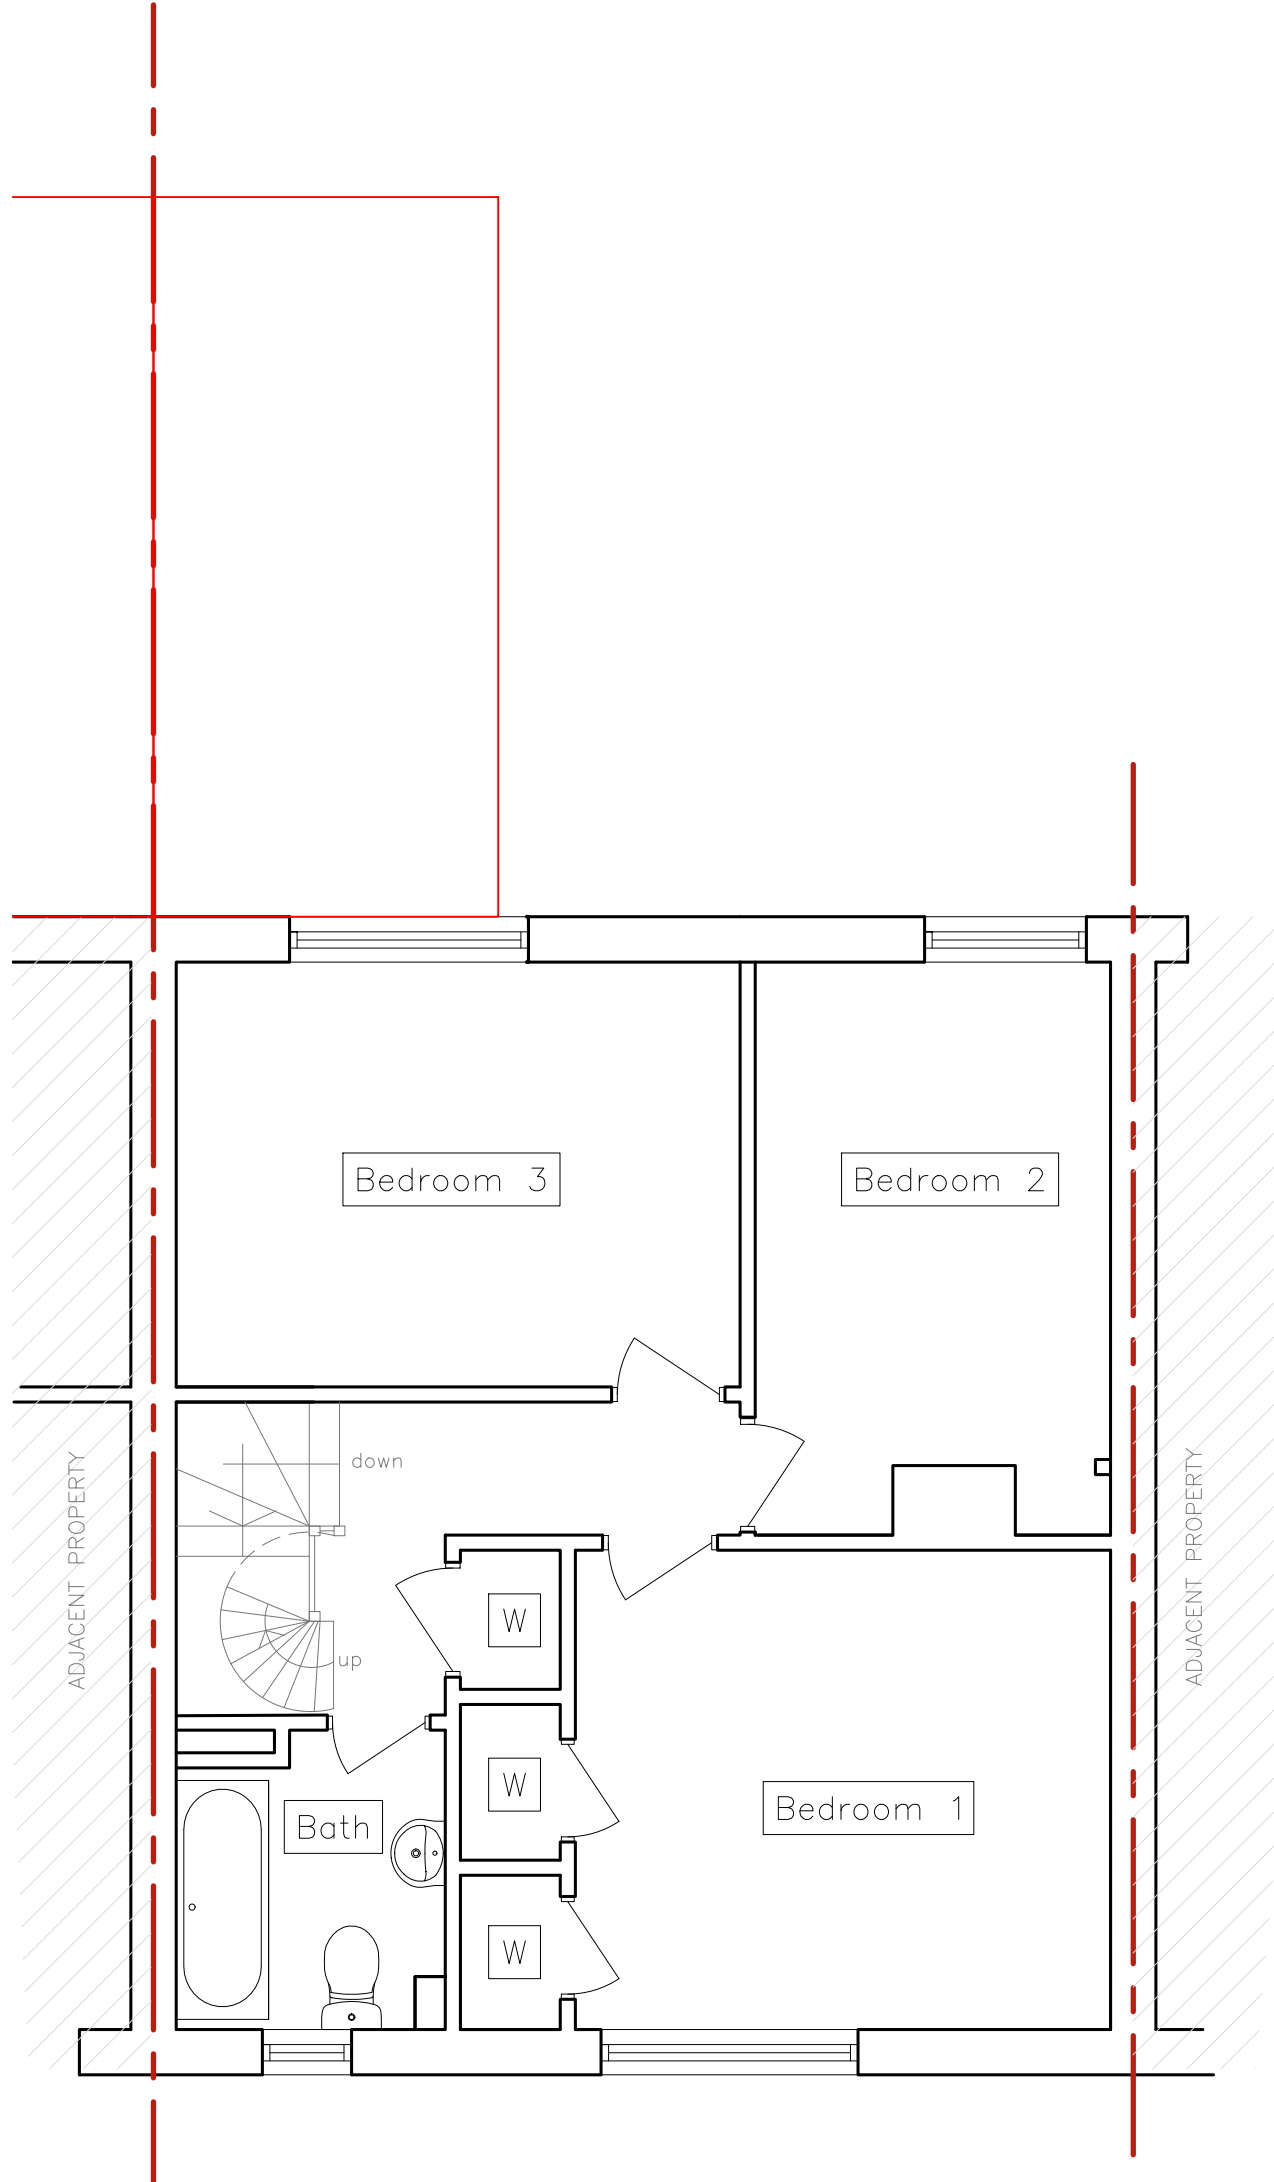


1st FLOOR PLAN
SCALE: 1:50

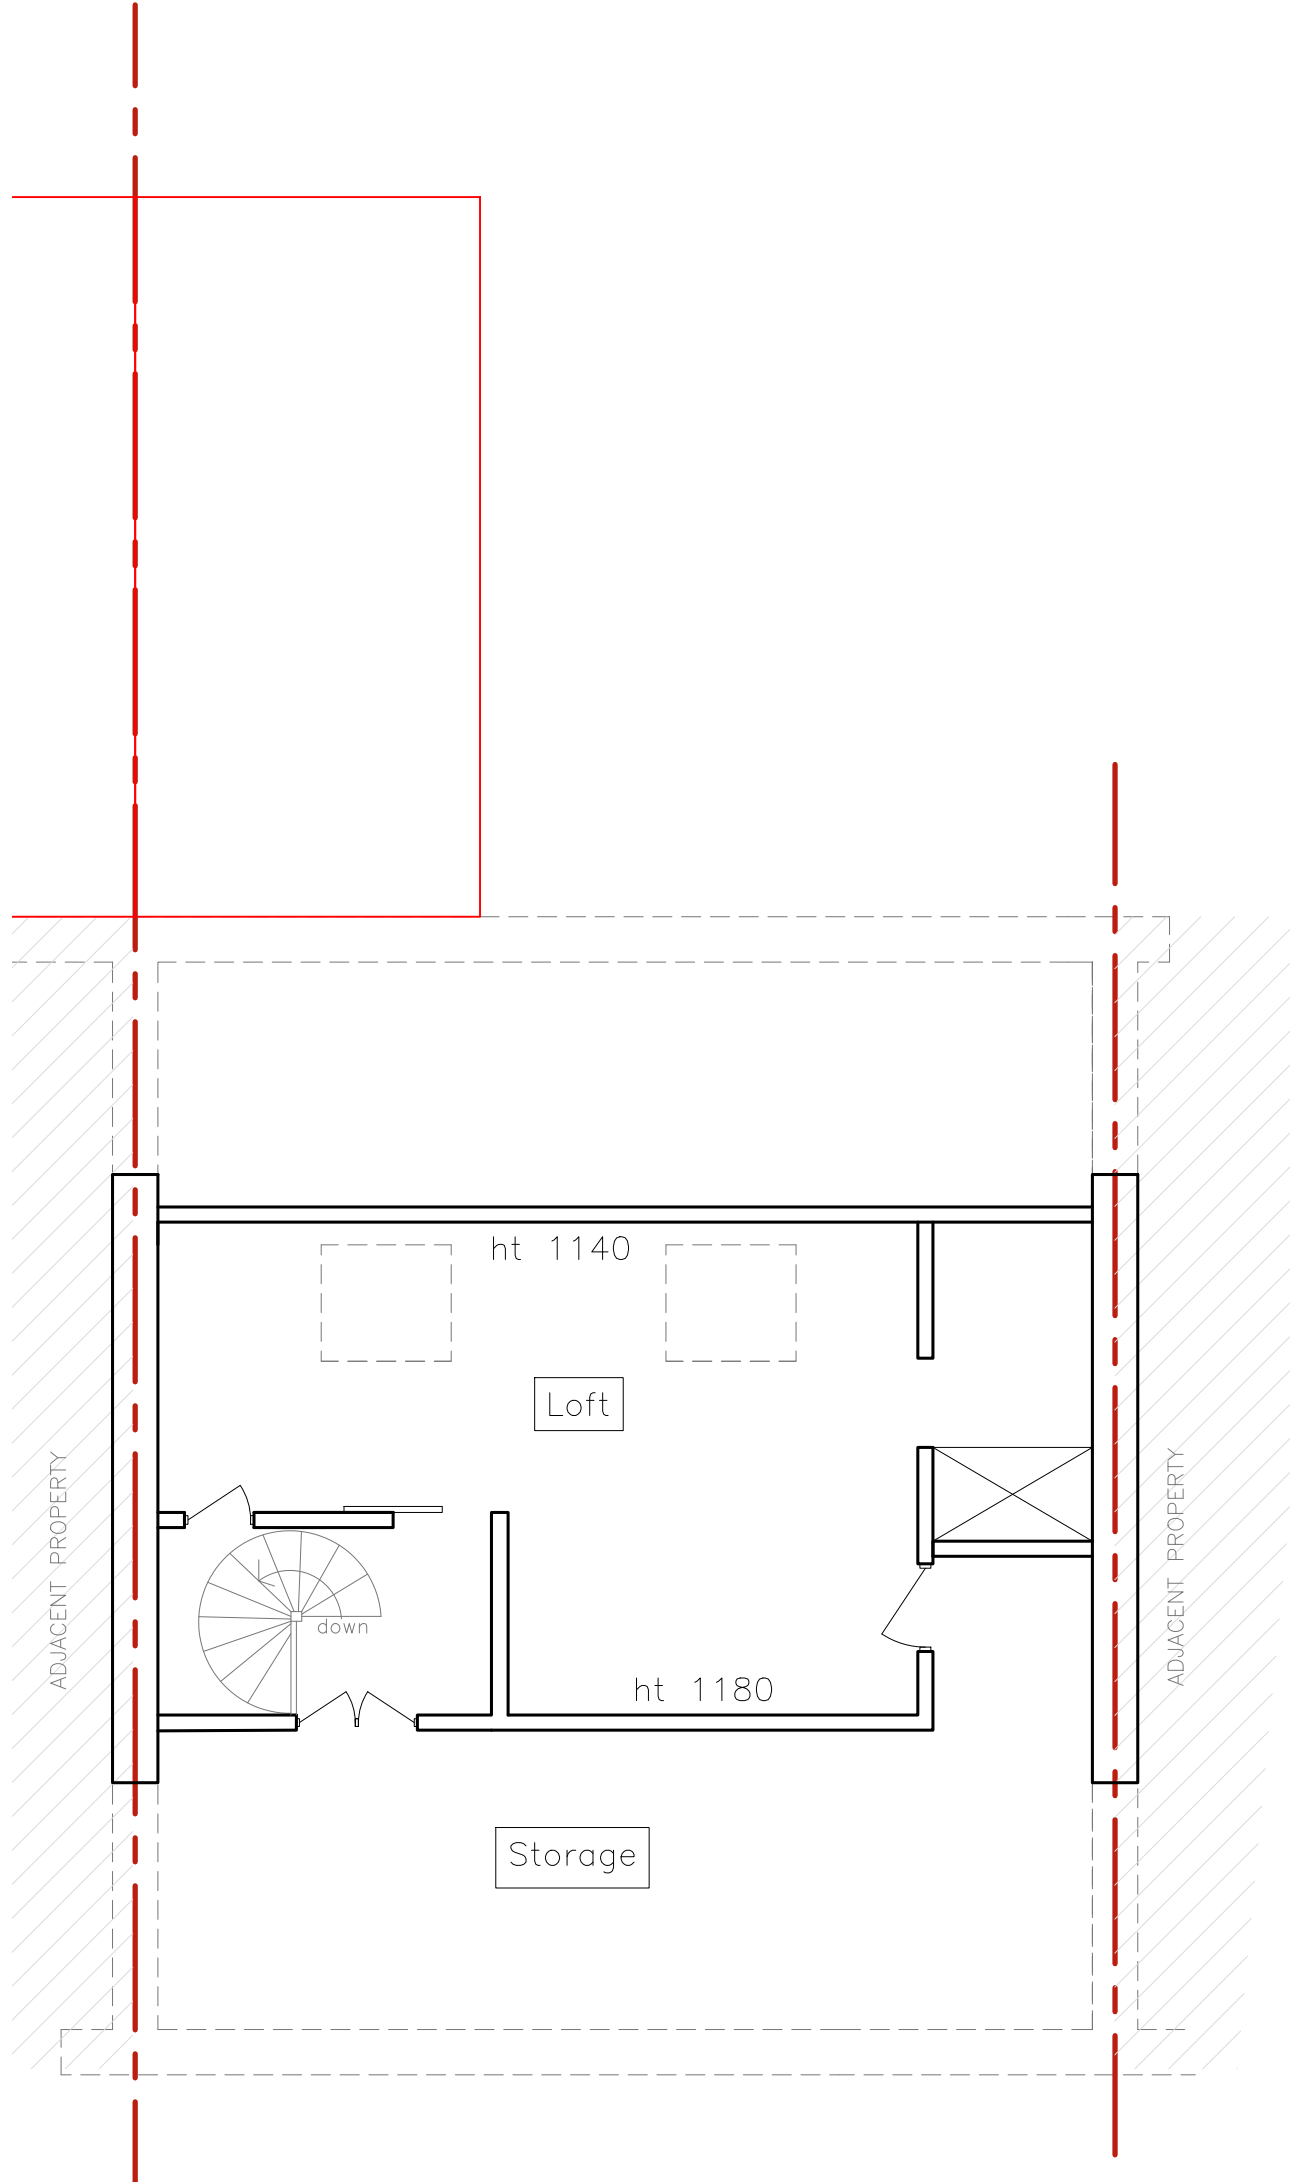


LOFT PLAN
SCALE: 1:50

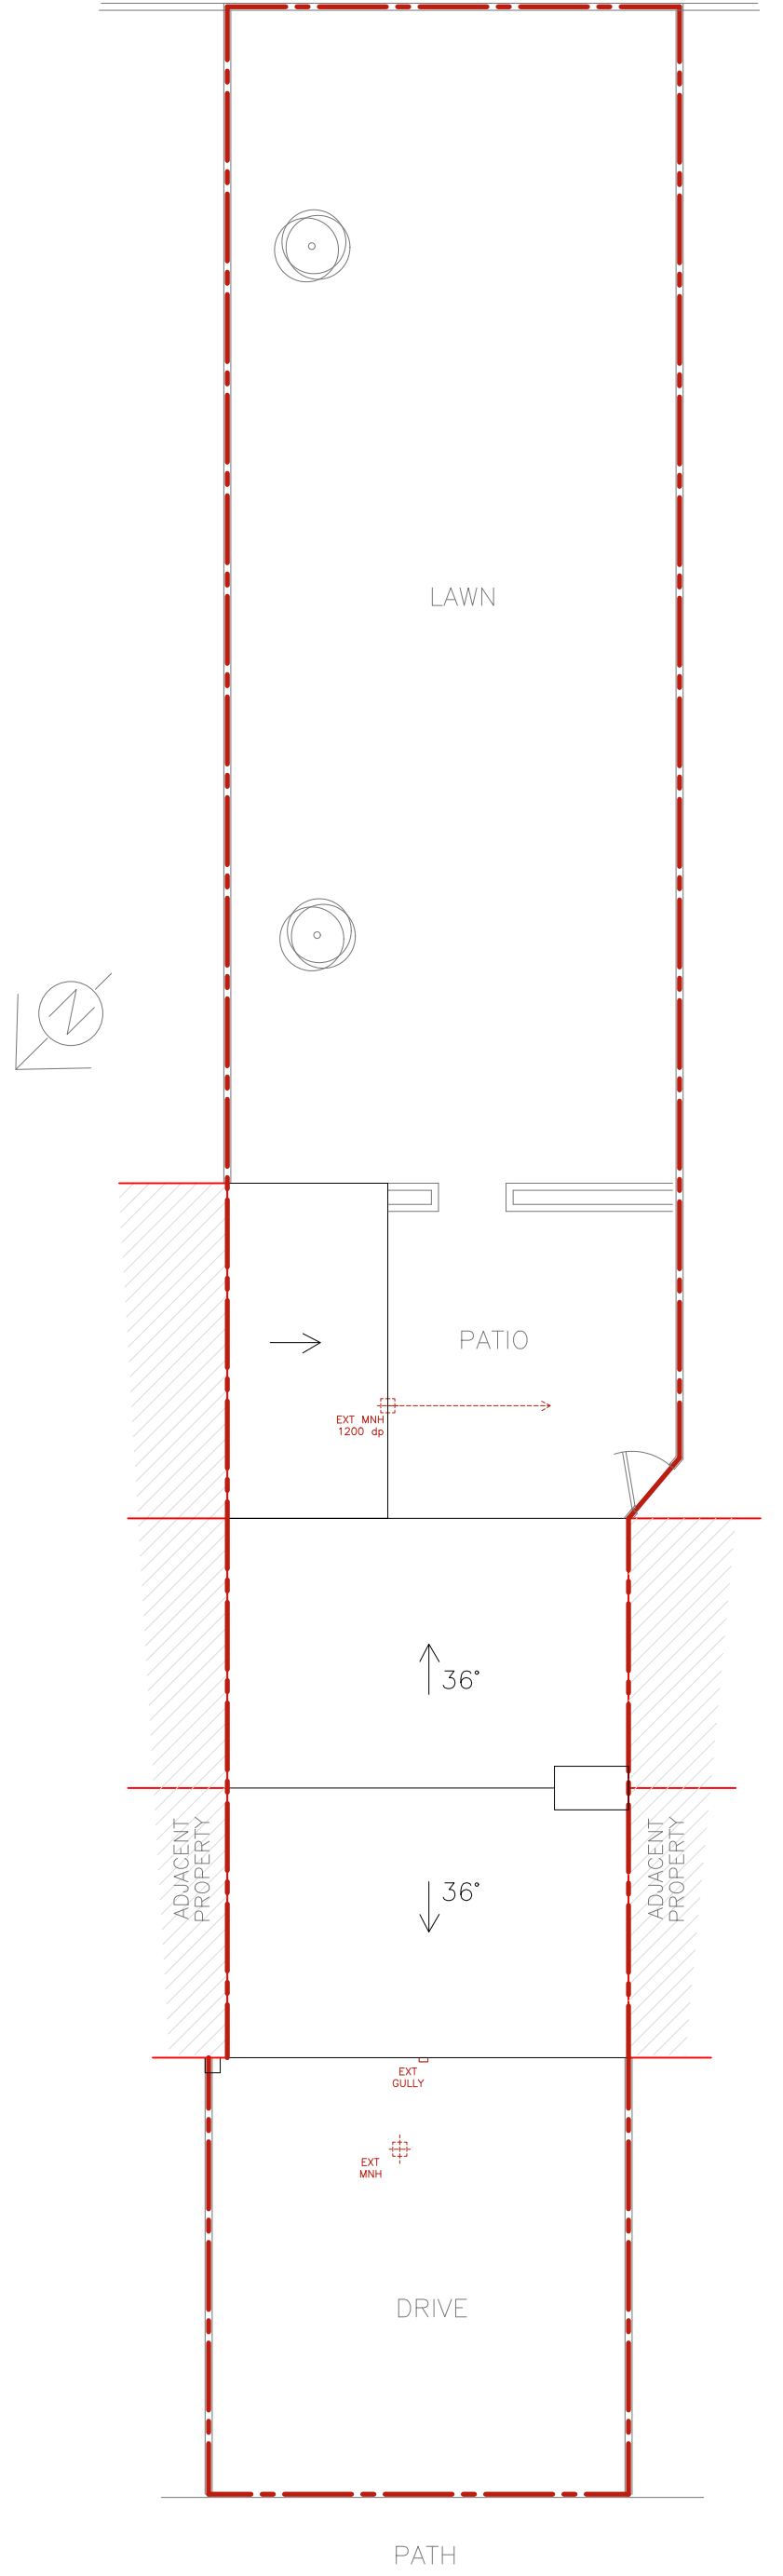


SITE PLAN
SCALE: 1:100
CASTLETON ROAD

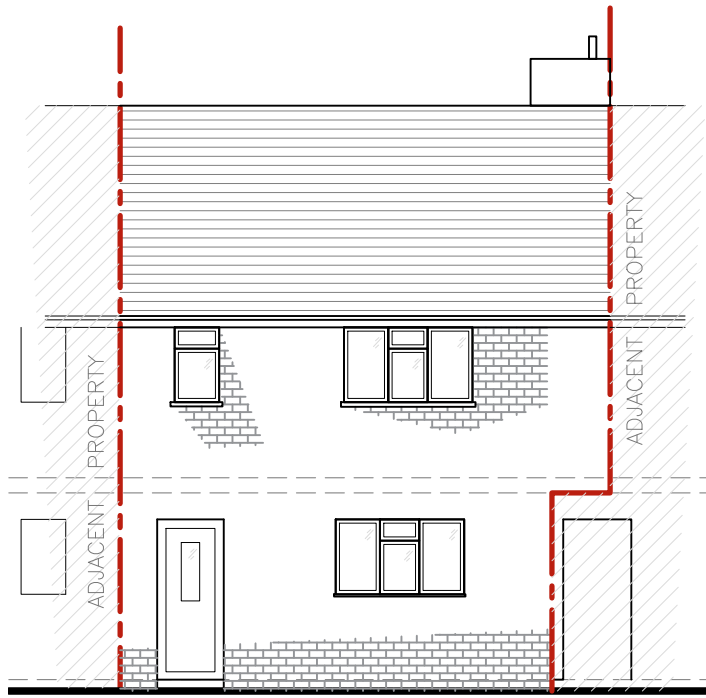


FRONT ELEVATION
SCALE: 1:100

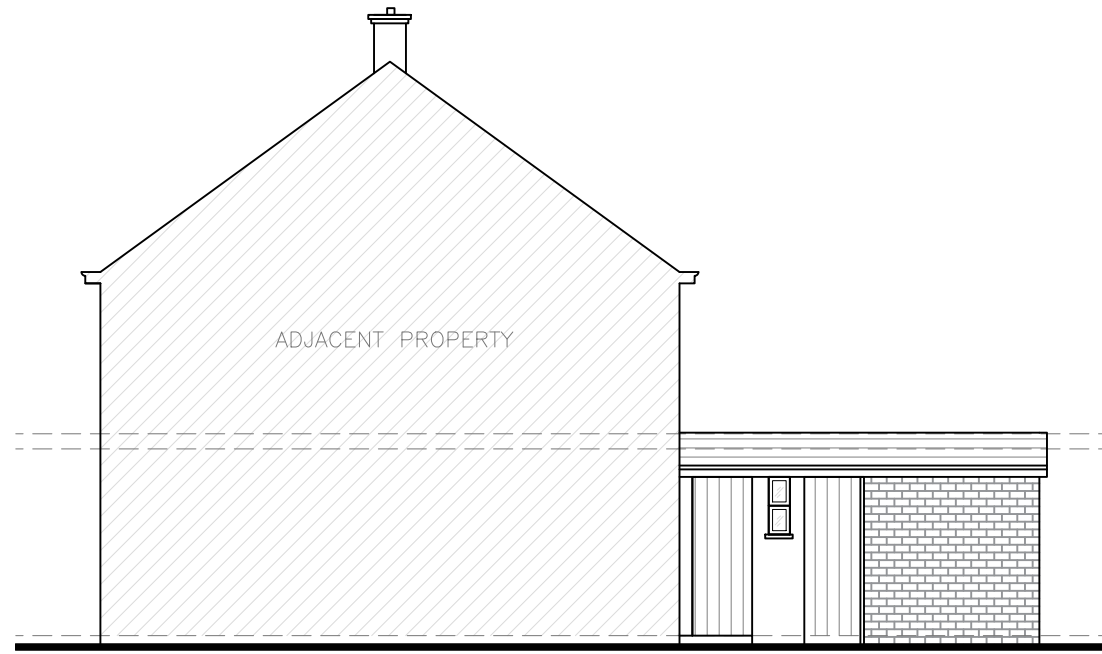

SIDE ELEVATION
SCALE: 1:100

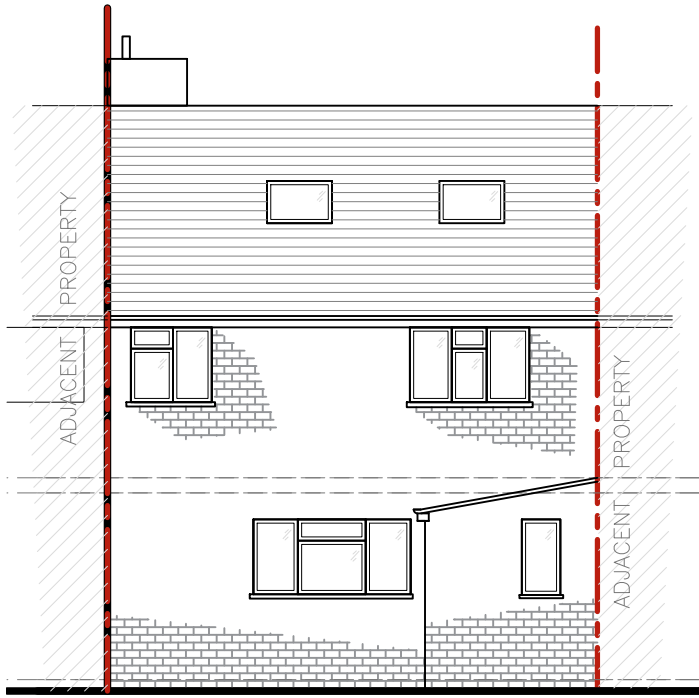

REAR ELEVATION
SCALE: 1:100

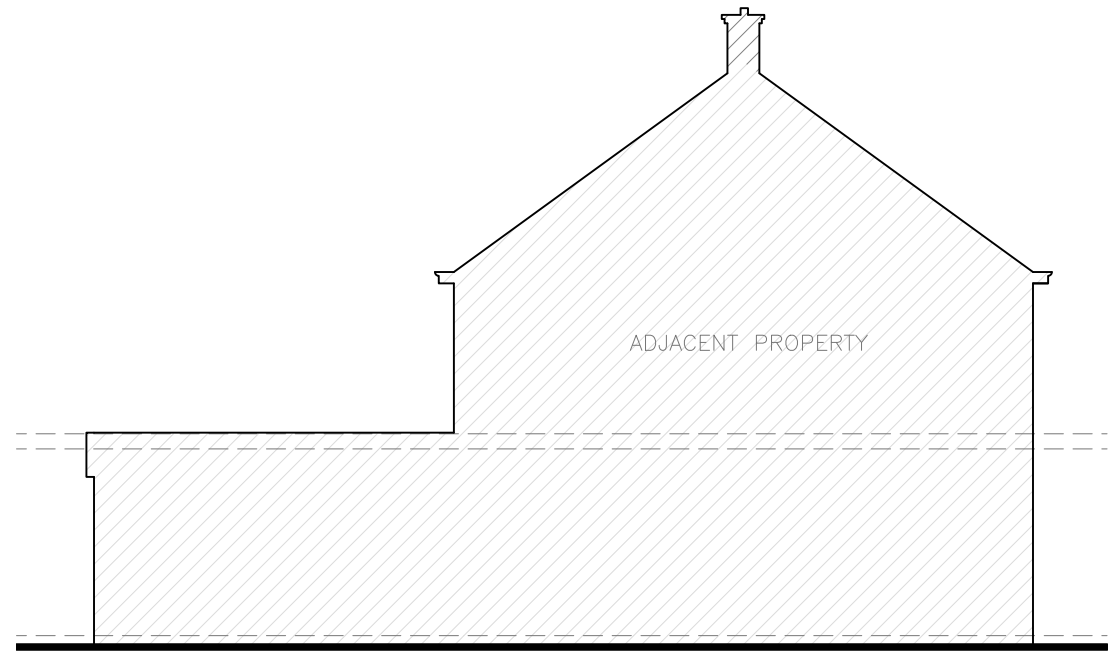

SIDE ELEVATION
SCALE: 1:100

REV	DATE	DRAWN BY	DESCRIPTION
Uxbridge Design & DETAILING SERVICES Tudor Cottage, 114 High Street, Chalgrove, Oxfordshire, OX44 7ST T. 01895 255791 E. info@uxbridgedesign.co.uk W. www.uxbridgedesign.co.uk			
CLIENT MR & MRS REEN			
PROJECT 40 CASTLETON ROAD, EASTCOTE RUISLIP, HA4 9QJ			
TITLE EXISTING PROPERTY PLANS AND ELEVATIONS			
DATE JAN 2022	SCALE 1:50 - 1:100	DRN CF	DRG NO 22_16_01
REV			A1