



STUD WALL

SOLID WALL


MH Location as measured on site

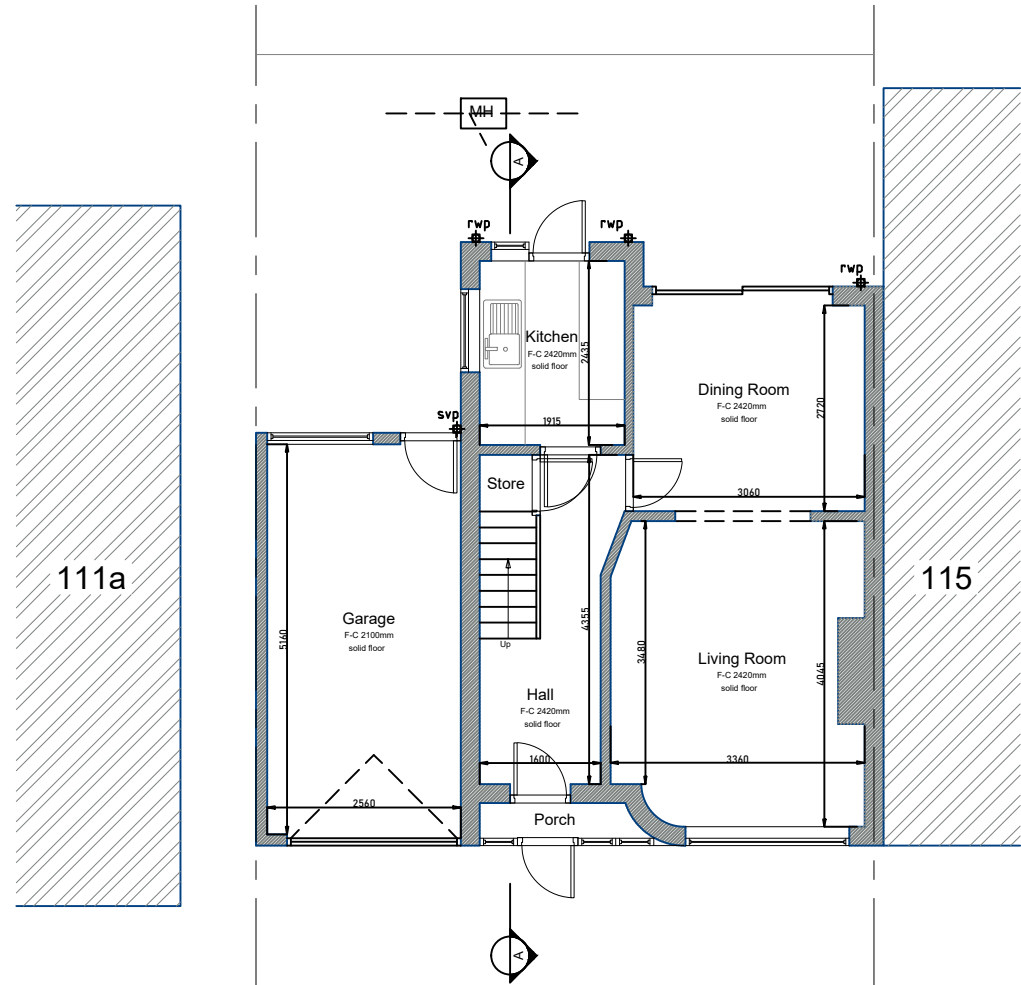


Existing Ground Floor

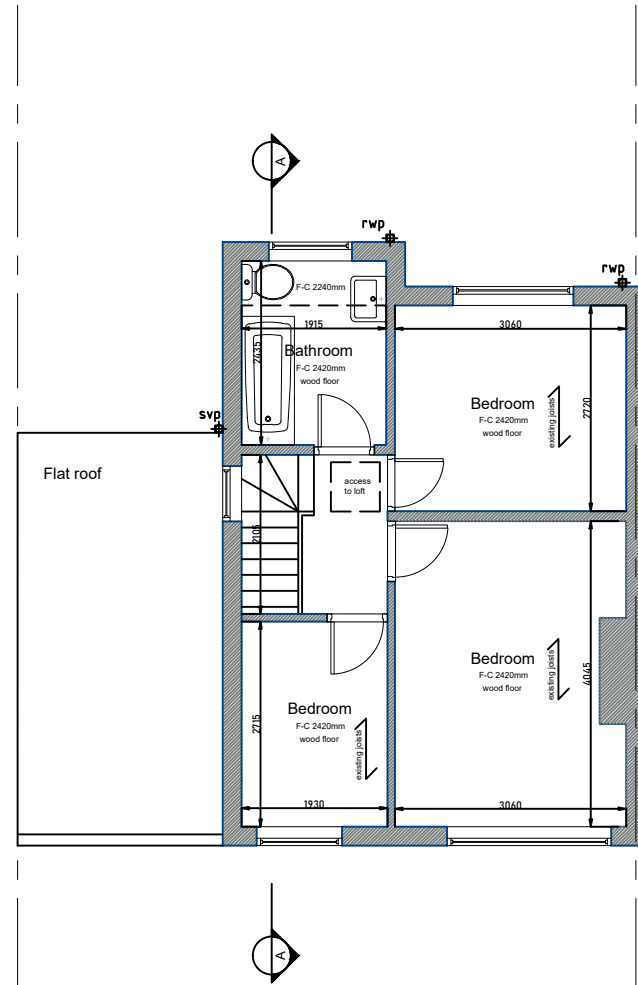


Existing First Floor

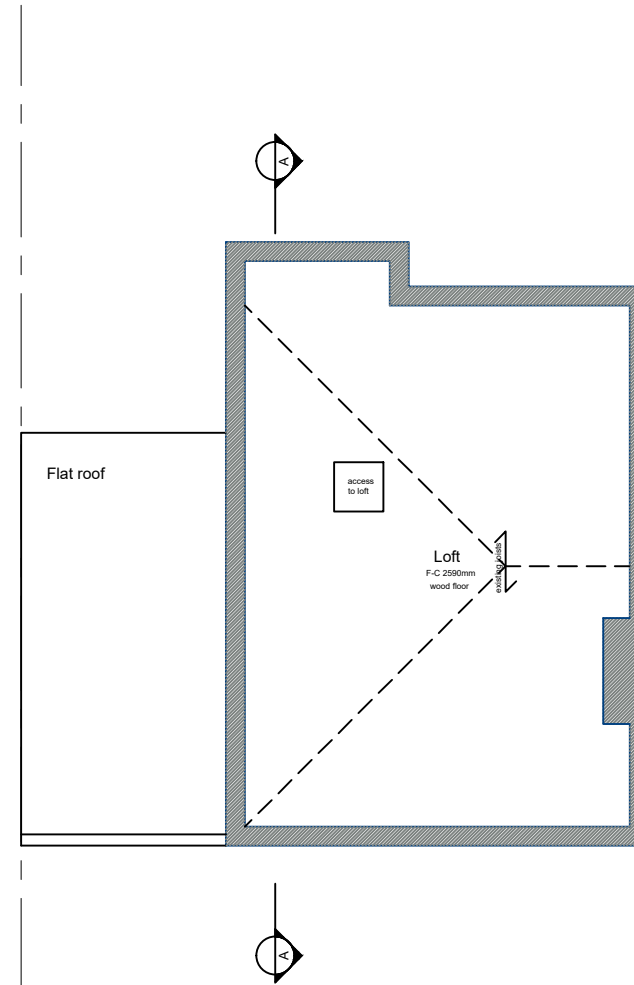

Existing Loft

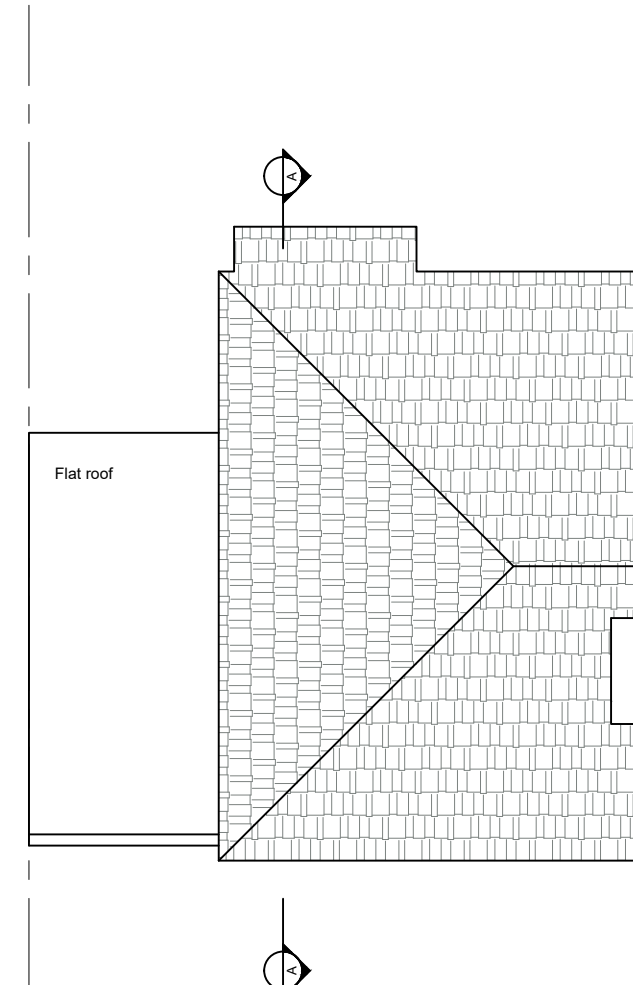

Existing Roof

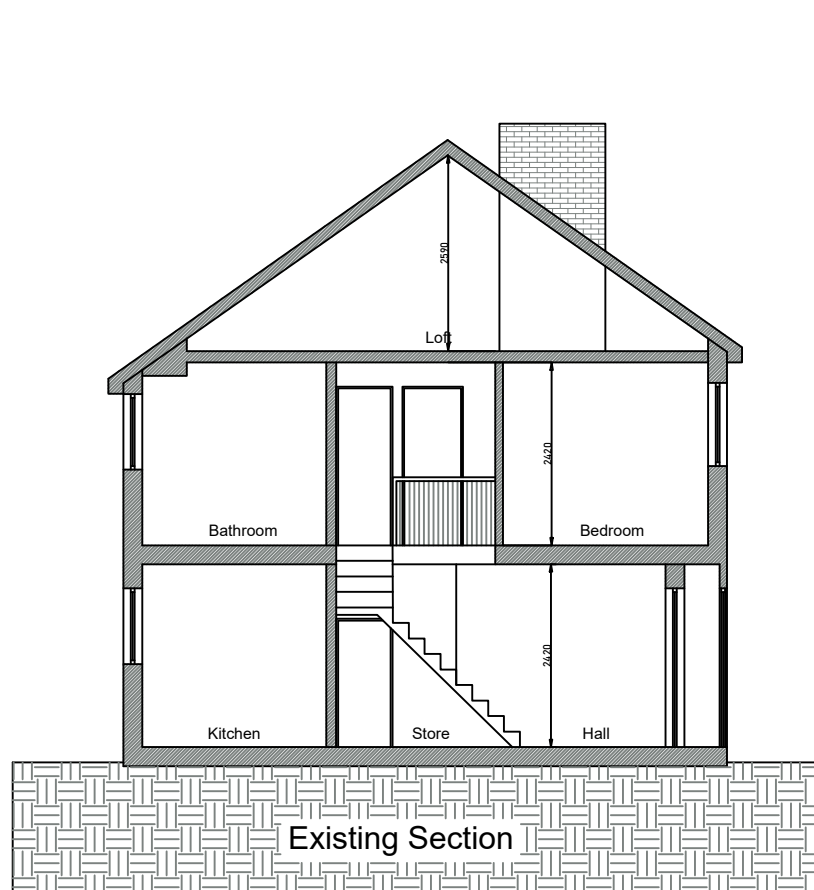


Existing Section




Existing Front Elevation



Existing Side Elevation (From no.111a)

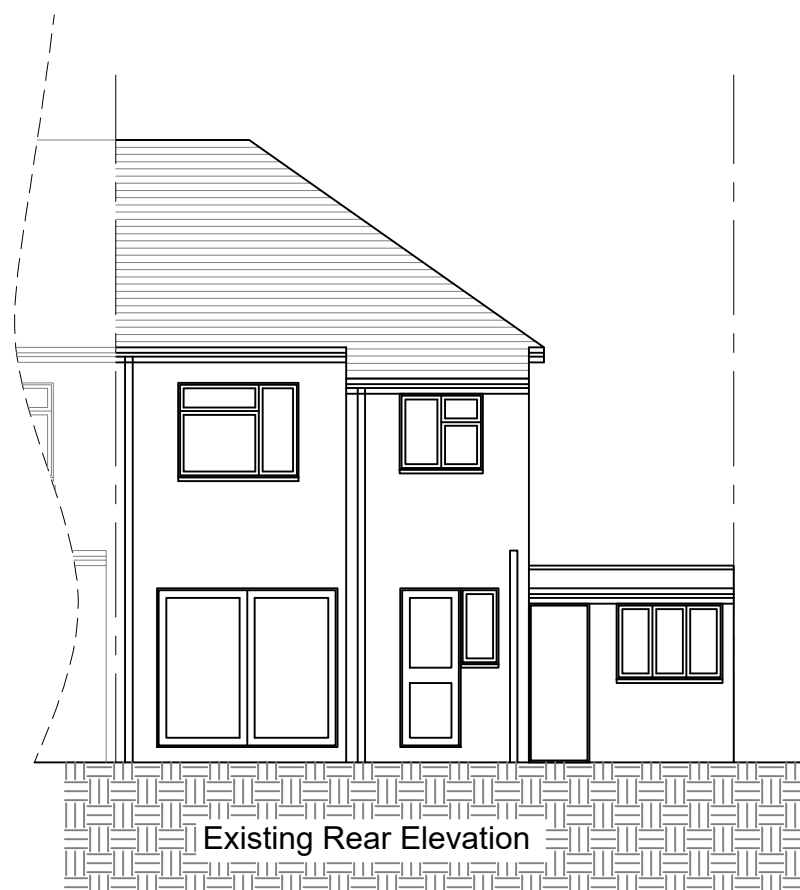

Existing Rear Elevation

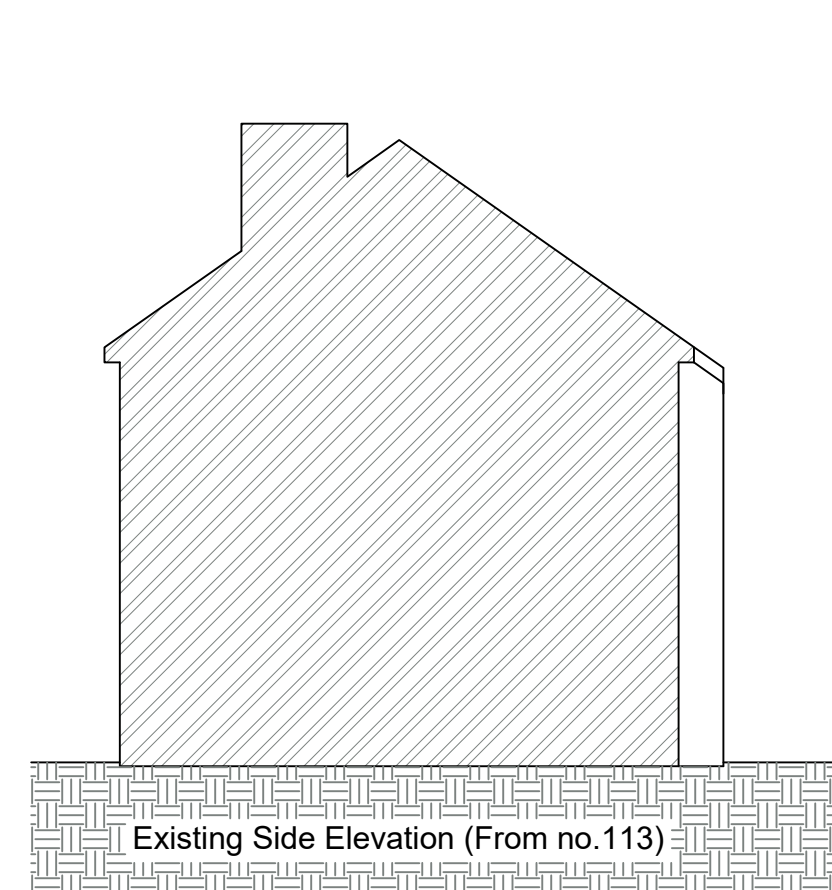

Existing Side Elevation (From no.113)

1:100 SCALE BAR 0 1 2 3 4 5m

PROJECT Proposed Wrap Around Extension	ADDRESS 113 Parkfield Crescent, Ruislip HA4 0RD CLIENT NAME Daksha Rajput DATE: 24/05/2022	PROJECT STATUS Project Status SHEET N. A01 DRAWING TITLE Existing Plans, Elevations & Section	DESIGNED BY: Go Plans DRAWN BY: K/C SCALE 1:100 @ A2	CHECKED BY: Go Plans	REVISION: No.	Description	Date	
					REVISION: A	Update Plan	24/05/2022	