




Proposed Ground Floor

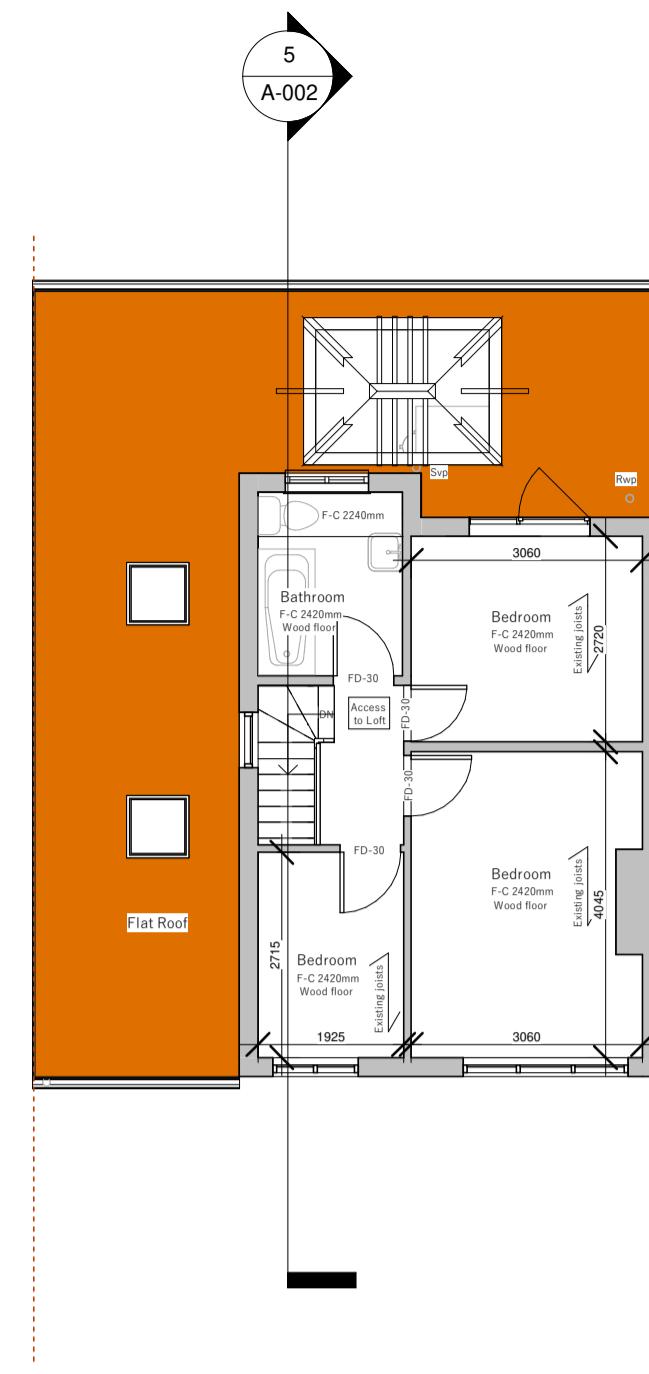


Proposed First Floor

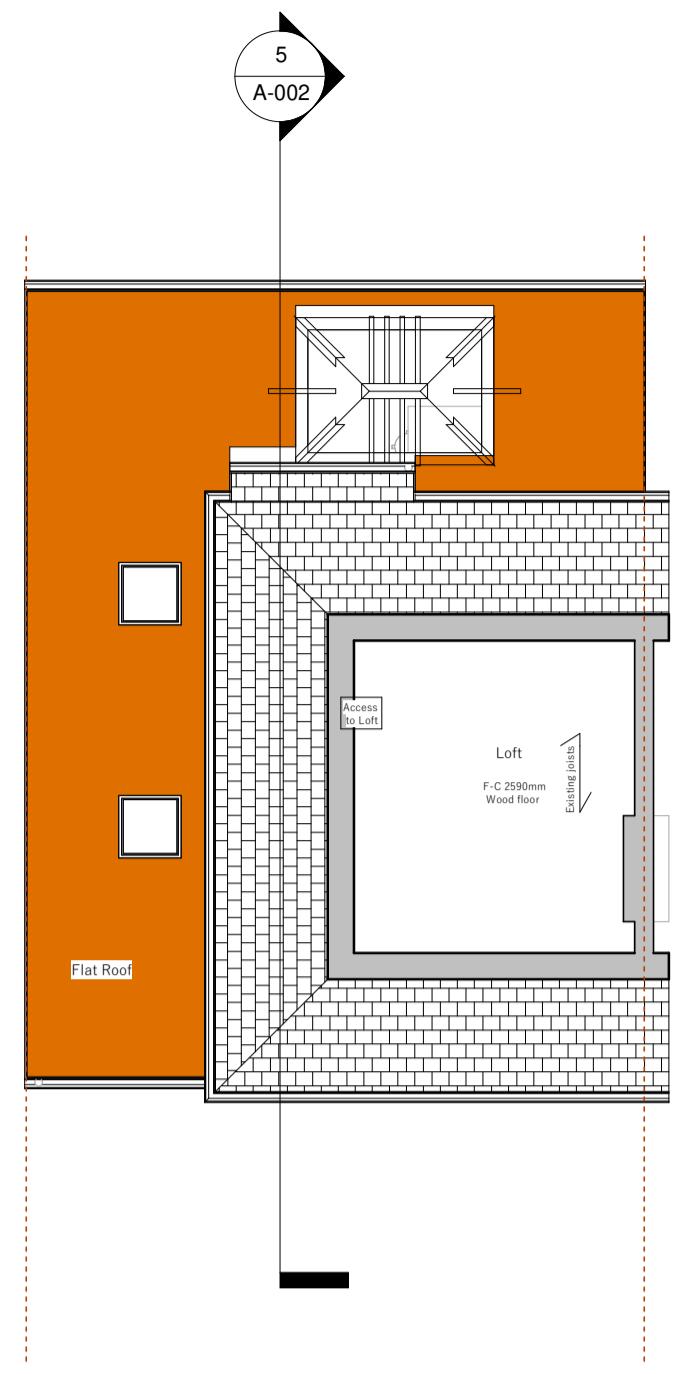


Proposed Loft

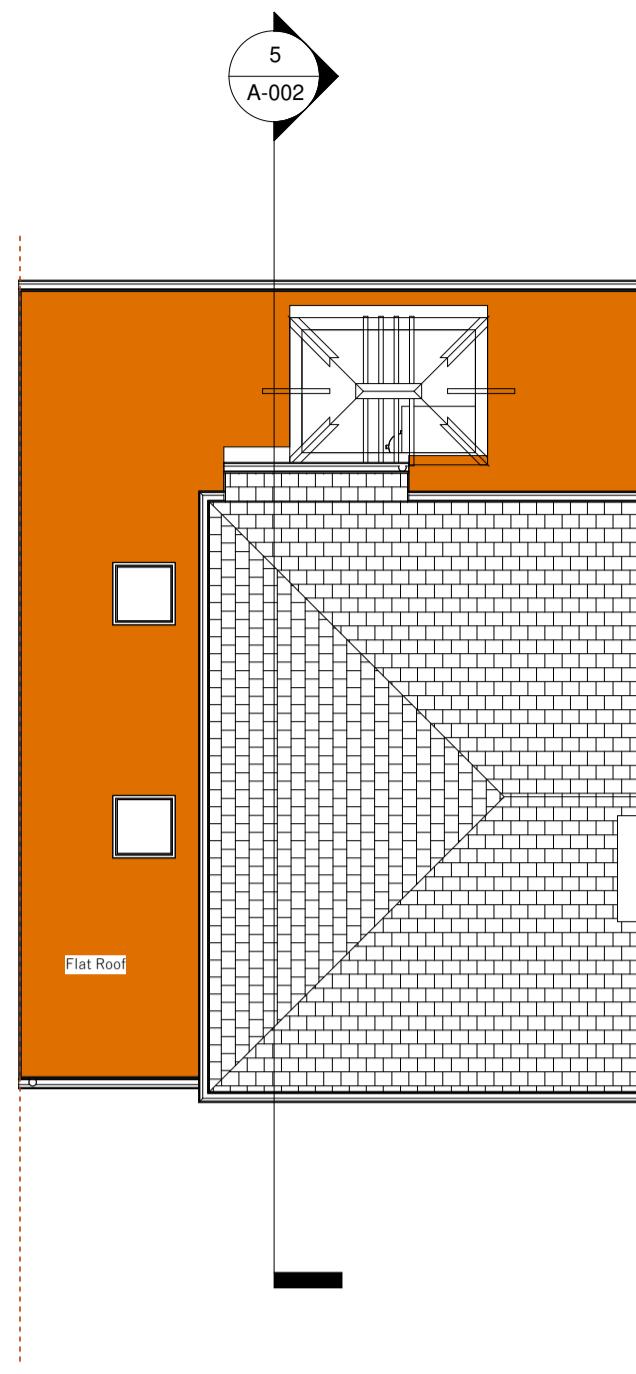


Proposed Roof

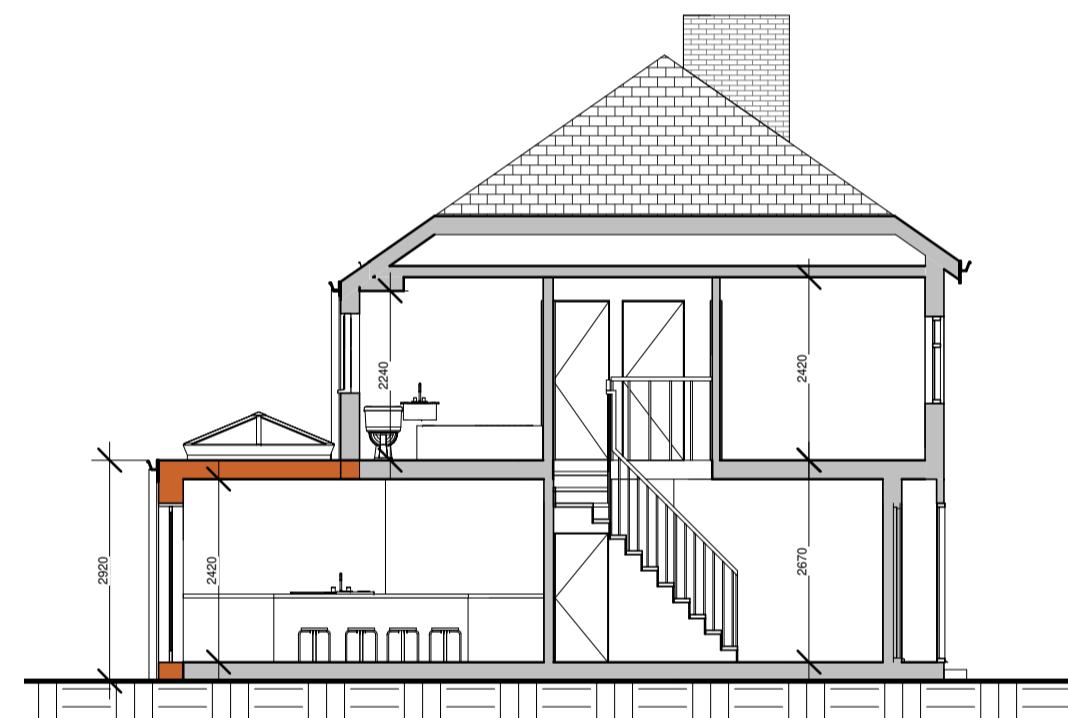


Proposed Section On AA

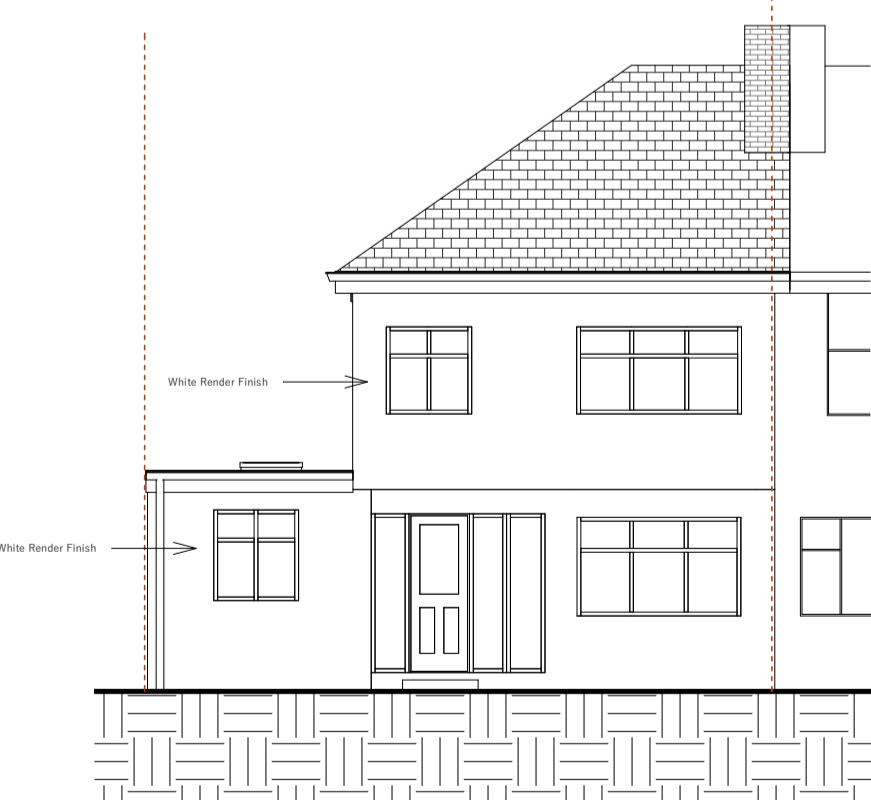


Proposed Front Elevation

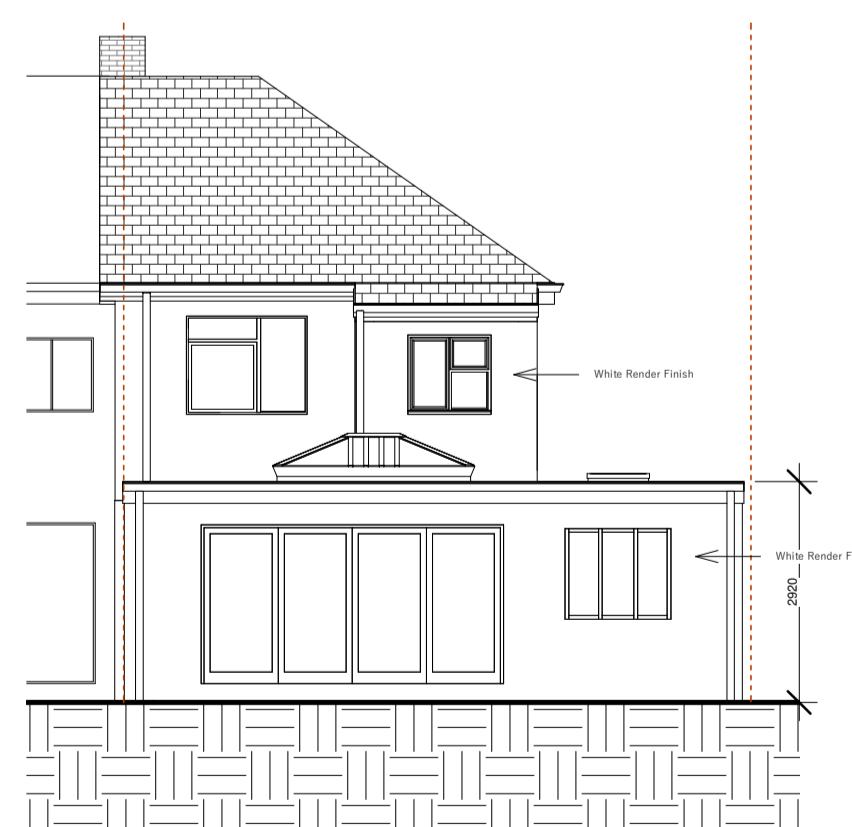

Proposed Rear Elevation

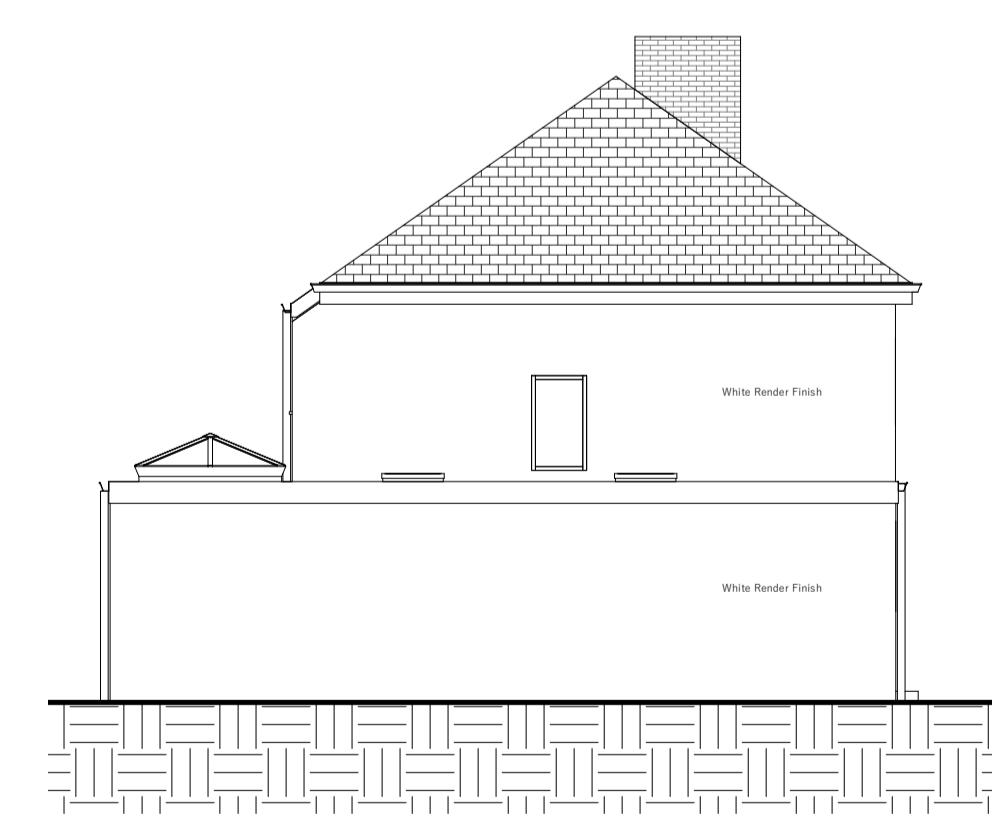

Proposed Side Elevation (From No.111a)

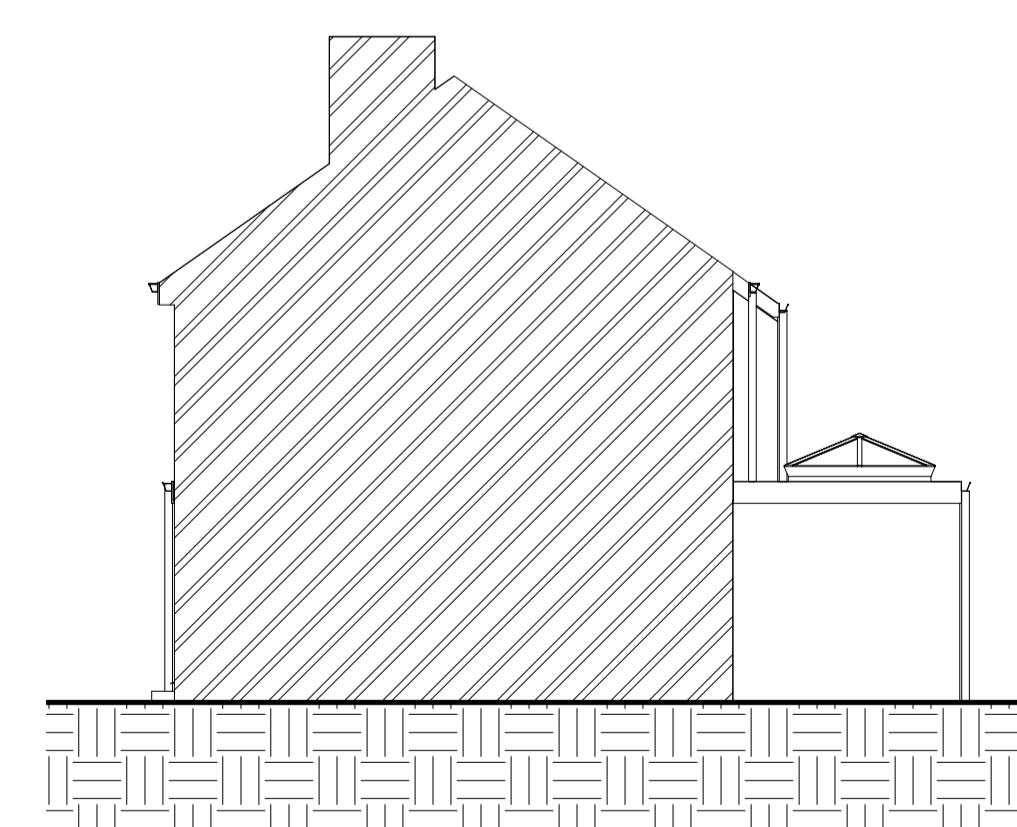

Proposed Side Elevation (From No.113)

| Revision | No. | Description | Date |
|---|--|---|---------------------------------------|
| | A | Removed Front Porch | 24/05/2022 |
| | B | White Render Finish | 22/07/2022 |
| <hr/> | | | |
| <p>PROJECT Single Storey Rear, Side Extension and All Associated Works</p> | | | |
| <hr/> | | | |
| <p>ADDRESS 113 Parkfield Crescent Ruislip HA4 0RD</p> | | | |
| <hr/> | | | |
| <p>CLIENT NAME Daksha Rajput</p> | | | |
| <hr/> | | | |
| <p>PROJECT STATUS Planning</p> | | | |
| <hr/> | | | |
| SHEET N. A-002 | DRAWING TITLE Proposed Floor Plans & Elevations | | |
| | | | |
| DESIGNED BY: Go Plans | | DRAWN BY: SB | CHECKED BY: Go Plans |
| DATE: 24/05/2022 | | SCALE: Architectural C. M. | |



VISUAL SCALE 1:100 @ A1