



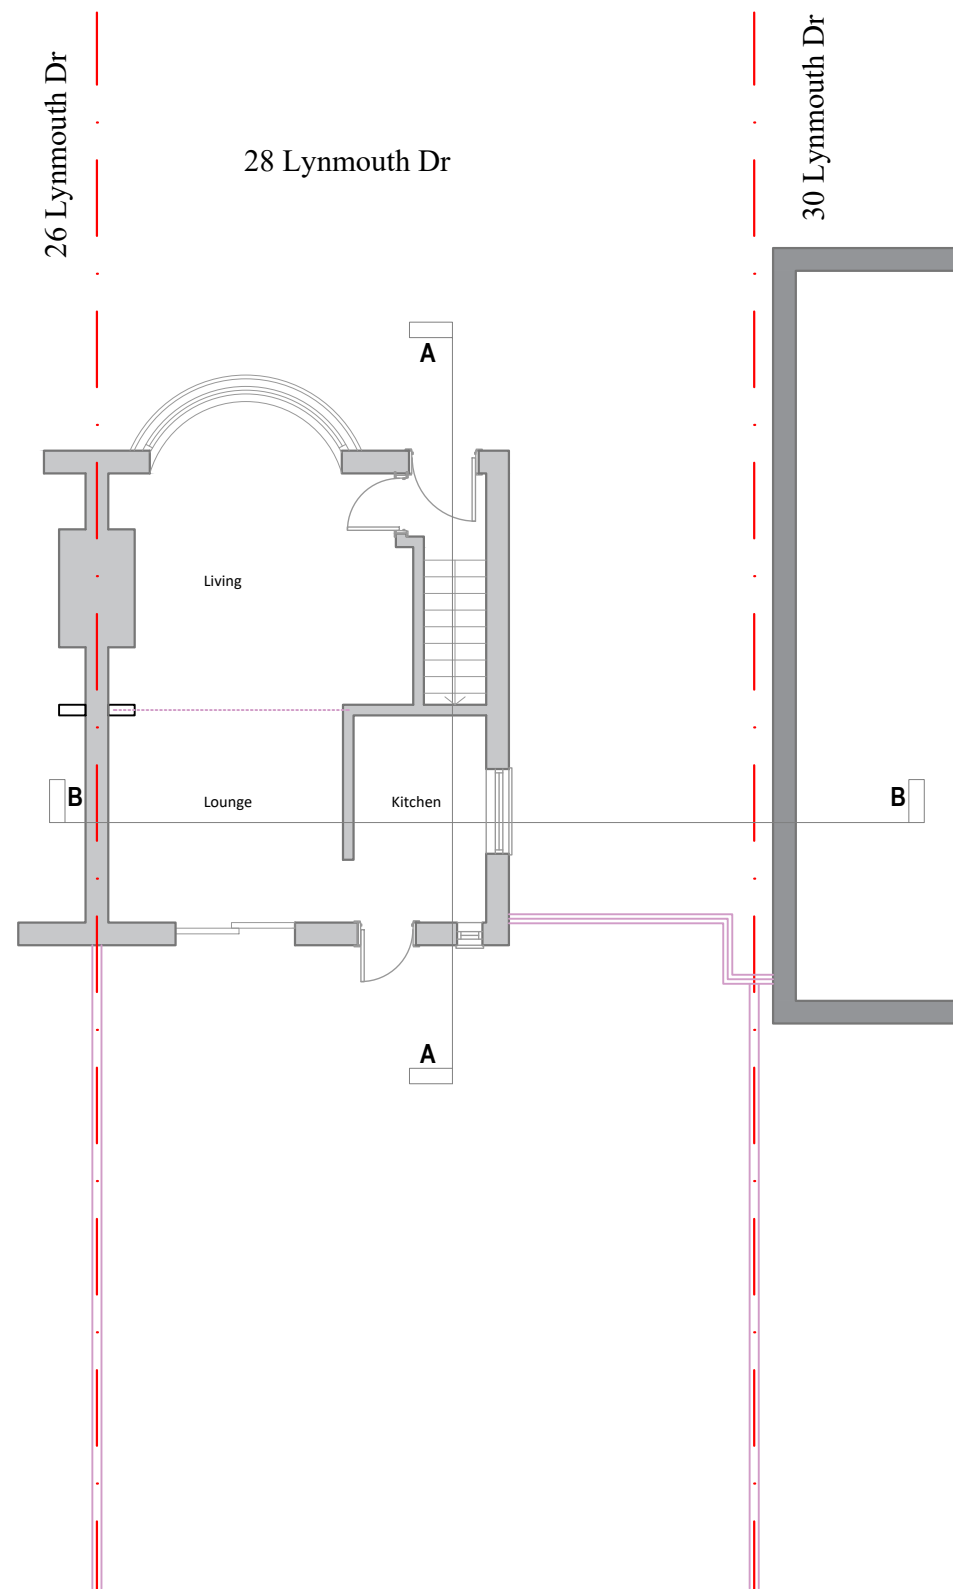

EXISTING GROUND FLOOR PLAN
scale 1:100

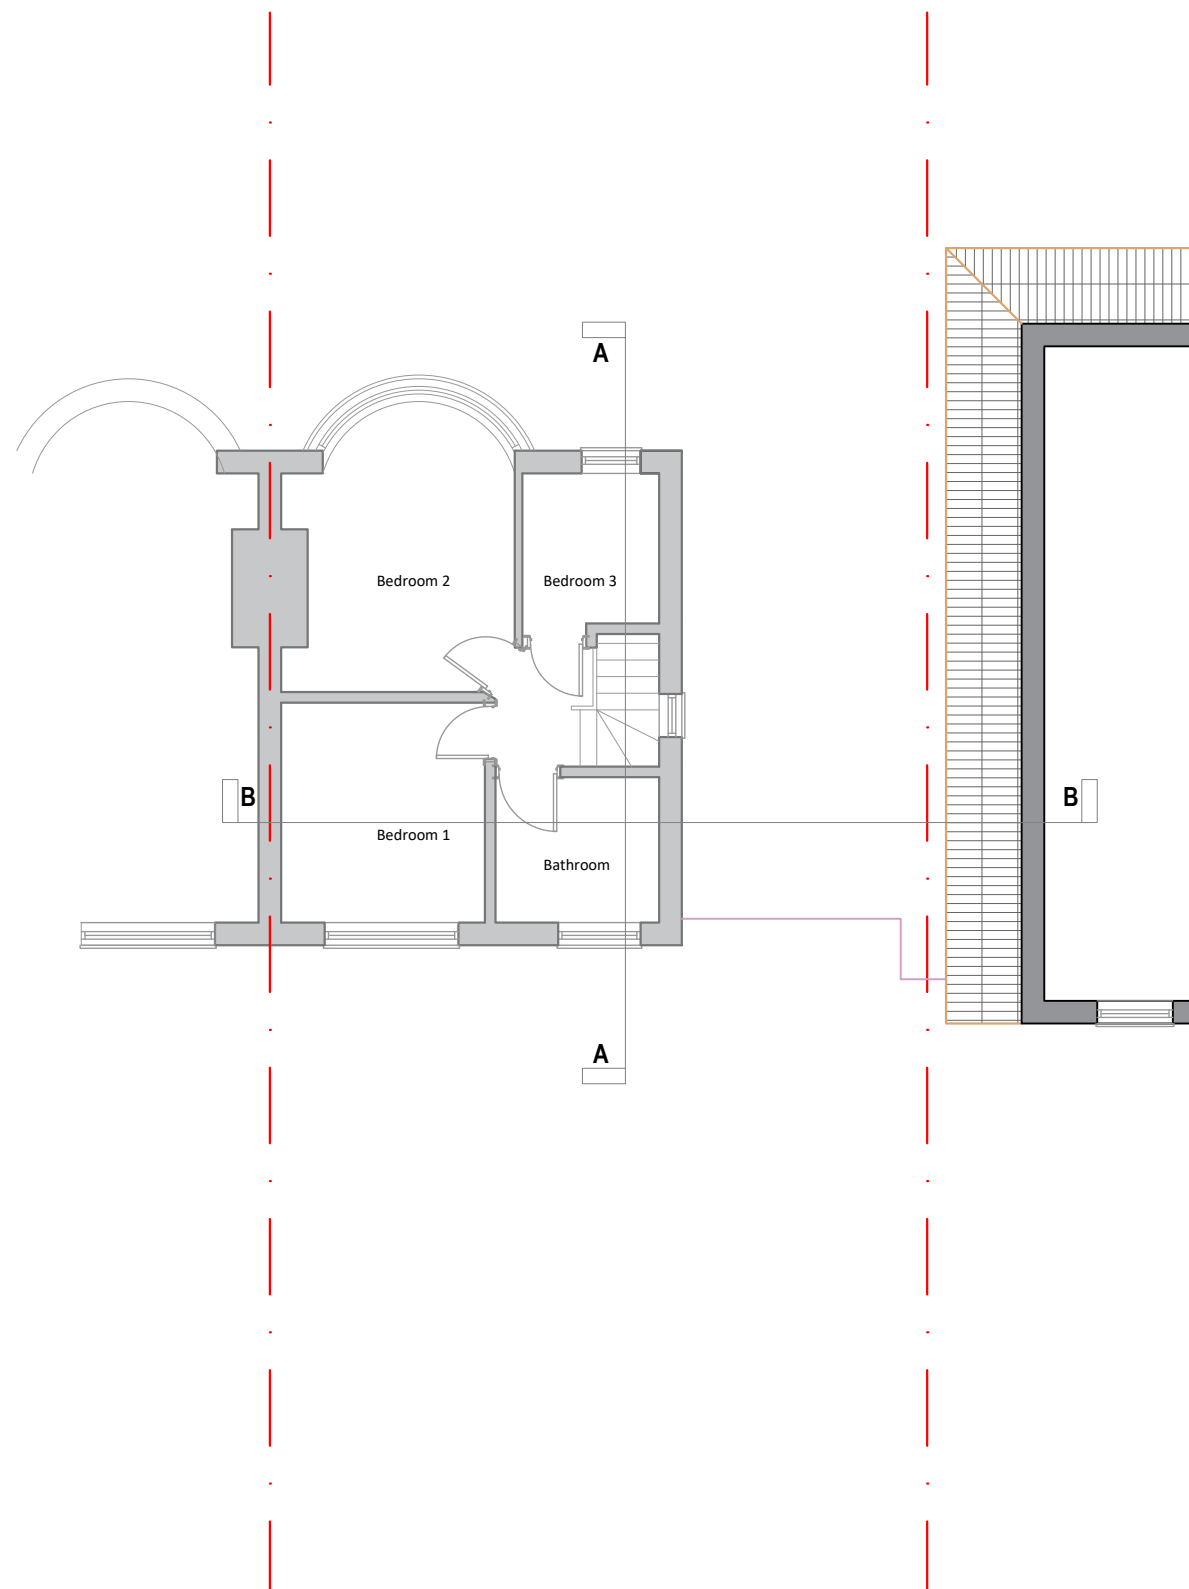

EXISTING FIRST FLOOR PLAN
scale 1:100

- WALLS / CEILINGS LEGEND:**
- PRE-EXISTING WALLS / CEILINGS
 - EXISTING WALLS / CEILINGS
 - WALLS / PARTITION TO BE REMOVED
- LINES / HATCHES LEGEND:**
- REMOVING INTERVENTIONS
 - NEIGHBOURING PROPERTIES
 - BOUNDARY LINE

WISE Engineering Design & Survey Ltd
Structural Engineering Consultant
info@wiseds.co.uk, 07723483615

Job Address
28 LYNMOUTH, DRIVE
HILLINGDON
LONDON
HA4 9BY


Drawing Title
EXISTING
GROUND & FIRST FLOOR PLANS


Scale 1/100 @ A3

Date 06-09-2026 Drawn By W.I

Drg. No 2699/01

Rev.

 

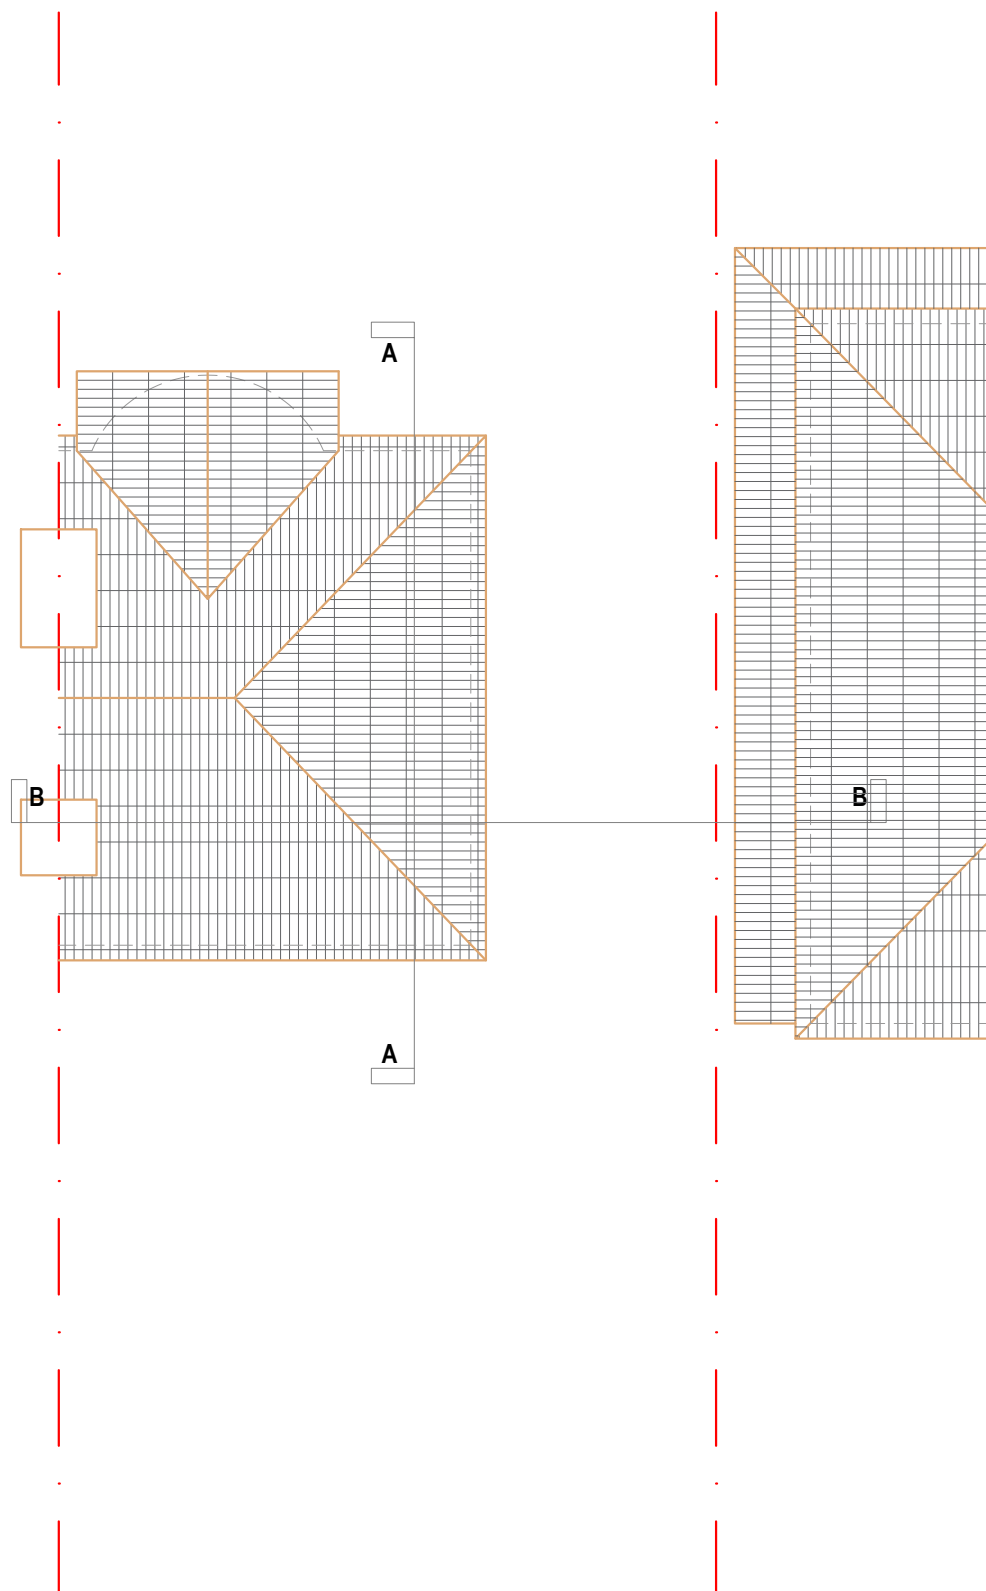

EXISTING ROOF PLAN
scale 1:100

- WALLS / CEILINGS LEGEND:**
- PRE-EXISTING WALLS / CEILINGS
 - EXISTING WALLS / CEILINGS
 - WALLS / PARTITION TO BE REMOVED
- LINES / HATCHES LEGEND:**
- REMOVING INTERVENTIONS
 - NEIGHBOURING PROPERTIES
 - BOUNDARY LINE

WISE Engineering Design & Survey Ltd
Structural Engineering Consultant
info@wiseds.co.uk, 07723483615

Job Address
28 LYNMOUTH, DRIVE
HILLINGDON
LONDON
HA4 9BY


Drawing Title
EXISTING
ROOF PLAN

Scale 1/100 @ A3

Date 06-09-2026 Drawn By W.I


Drg. No 2699/02

Rev.

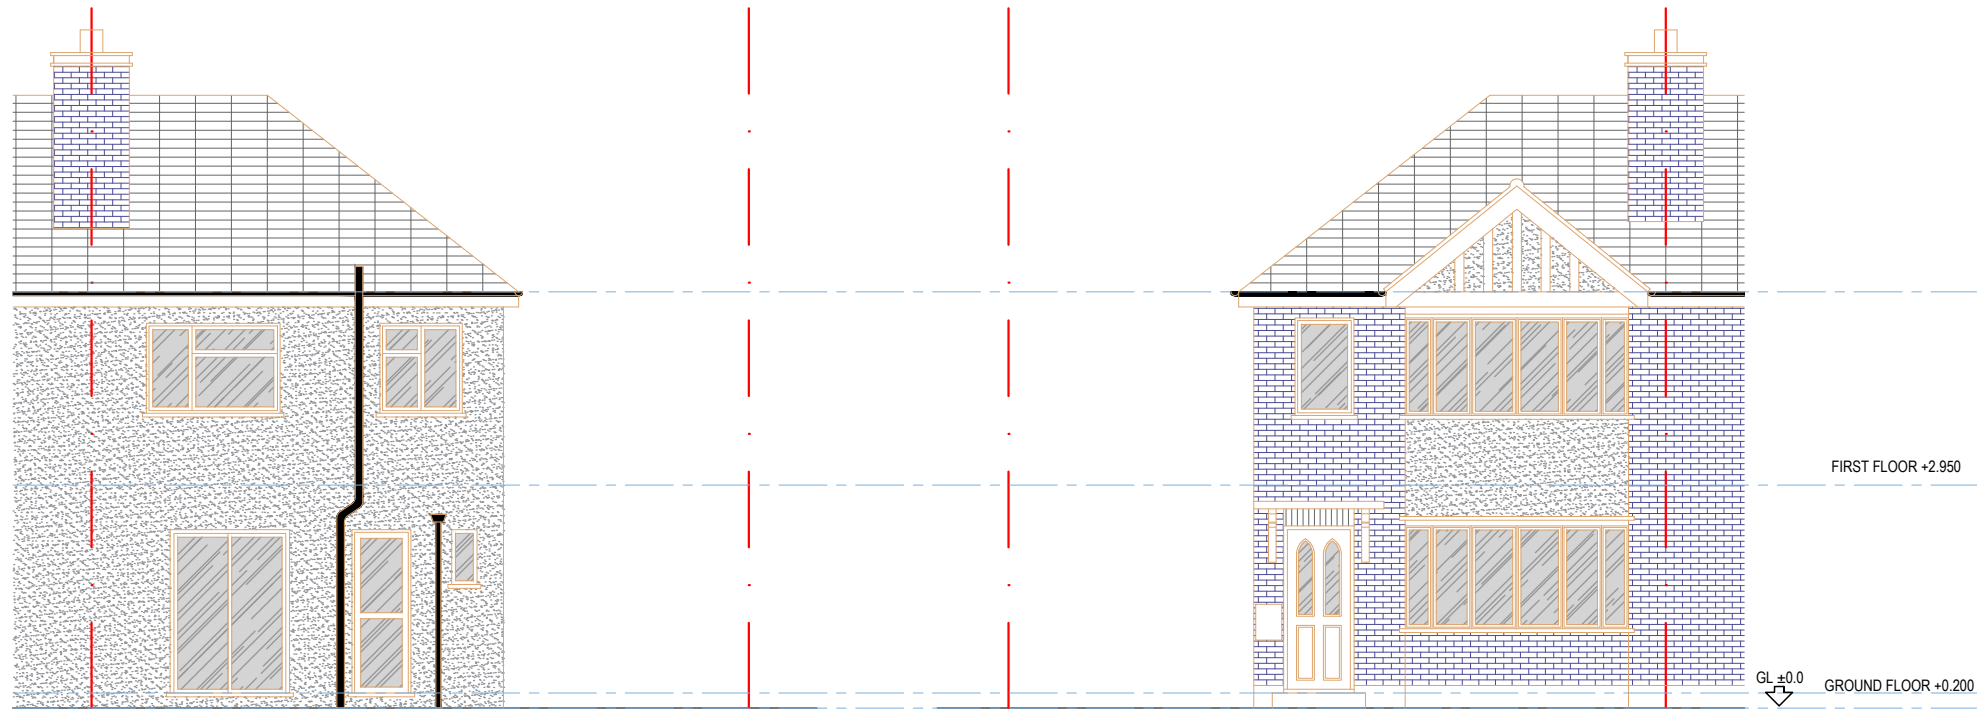


EXISTING REAR ELEVATION
scale 1:100

EXISTING FRONT ELEVATION
scale 1:100

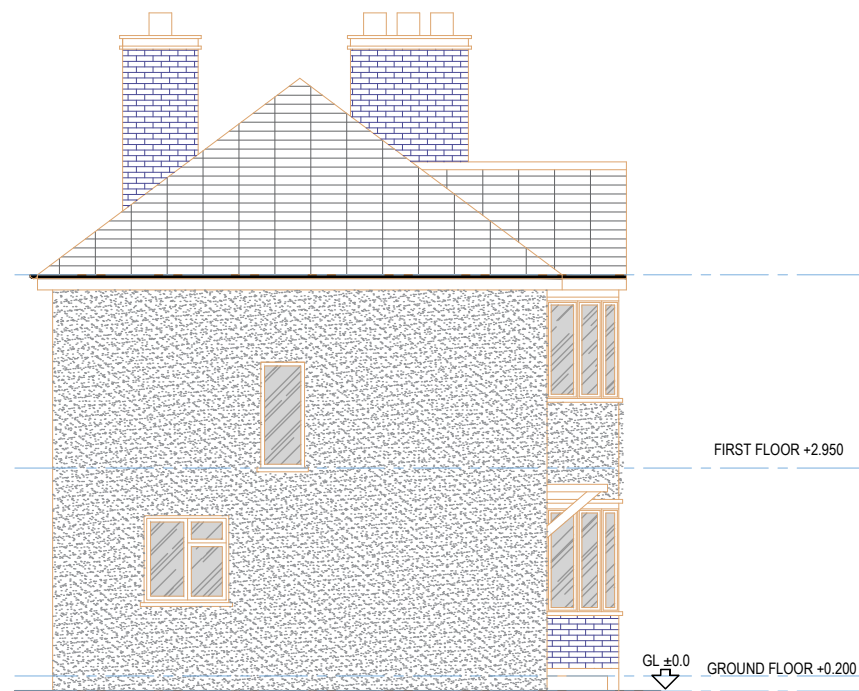

EXISTING SIDE (SOUTH-EAST) ELEVATION
scale 1:100

 

WALLS / CEILINGS LEGEND:

- PRE-EXISTING WALLS / CEILINGS
- EXISTING WALLS / CEILINGS
- WALLS / PARTITION TO BE REMOVED

LINES / HATCHES LEGEND:

- REMOVING INTERVENTIONS
- NEIGHBOURING PROPERTIES
- BOUNDARY LINE

WISE Engineering Design & Survey Ltd
Structural Engineering Consultant
info@wiseds.co.uk, 07723483615

Job Address
28 LYNMOUTH, DRIVE
HILLINGDON
LONDON
HA4 9BY


Drawing Title
EXISTING
ELEVATIONS

Scale 1/100 @ A3

Date 06-09-2026 Drawn By W.I

Drg. No 2699/03

Rev.

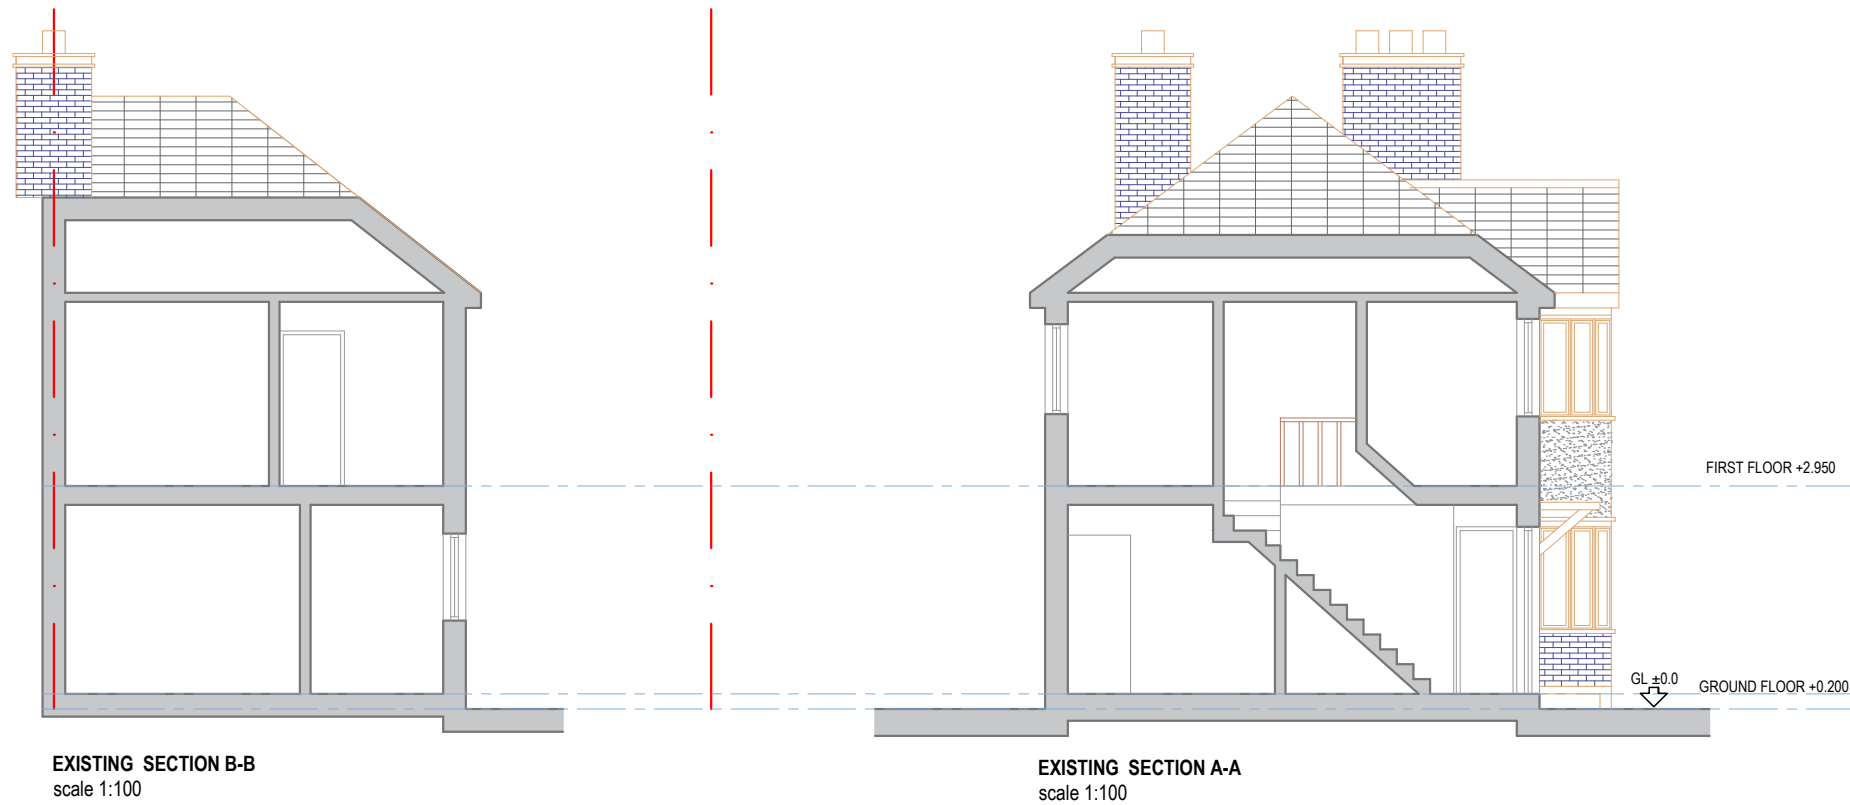

- WALLS / CEILINGS LEGEND:**
- PRE-EXISTING WALLS / CEILINGS
 - EXISTING WALLS / CEILINGS
 - WALLS / PARTITION TO BE REMOVED
- LINES / HATCHES LEGEND:**
- REMOVING INTERVENTIONS
 - NEIGHBOURING PROPERTIES
 - BOUNDARY LINE

WISE Engineering Design & Survey Ltd
Structural Engineering Consultant
info@wiseds.co.uk, 07723483615

Job Address
28 LYNMOUTH, DRIVE
HILLINGDON
LONDON
HA4 9BY

Drawing Title
EXISTING
SECTIONS


Scale
1/100 @ A3

Date
06-09-2026


Drawn By
W.I

Drg. No
2699/04

Rev.

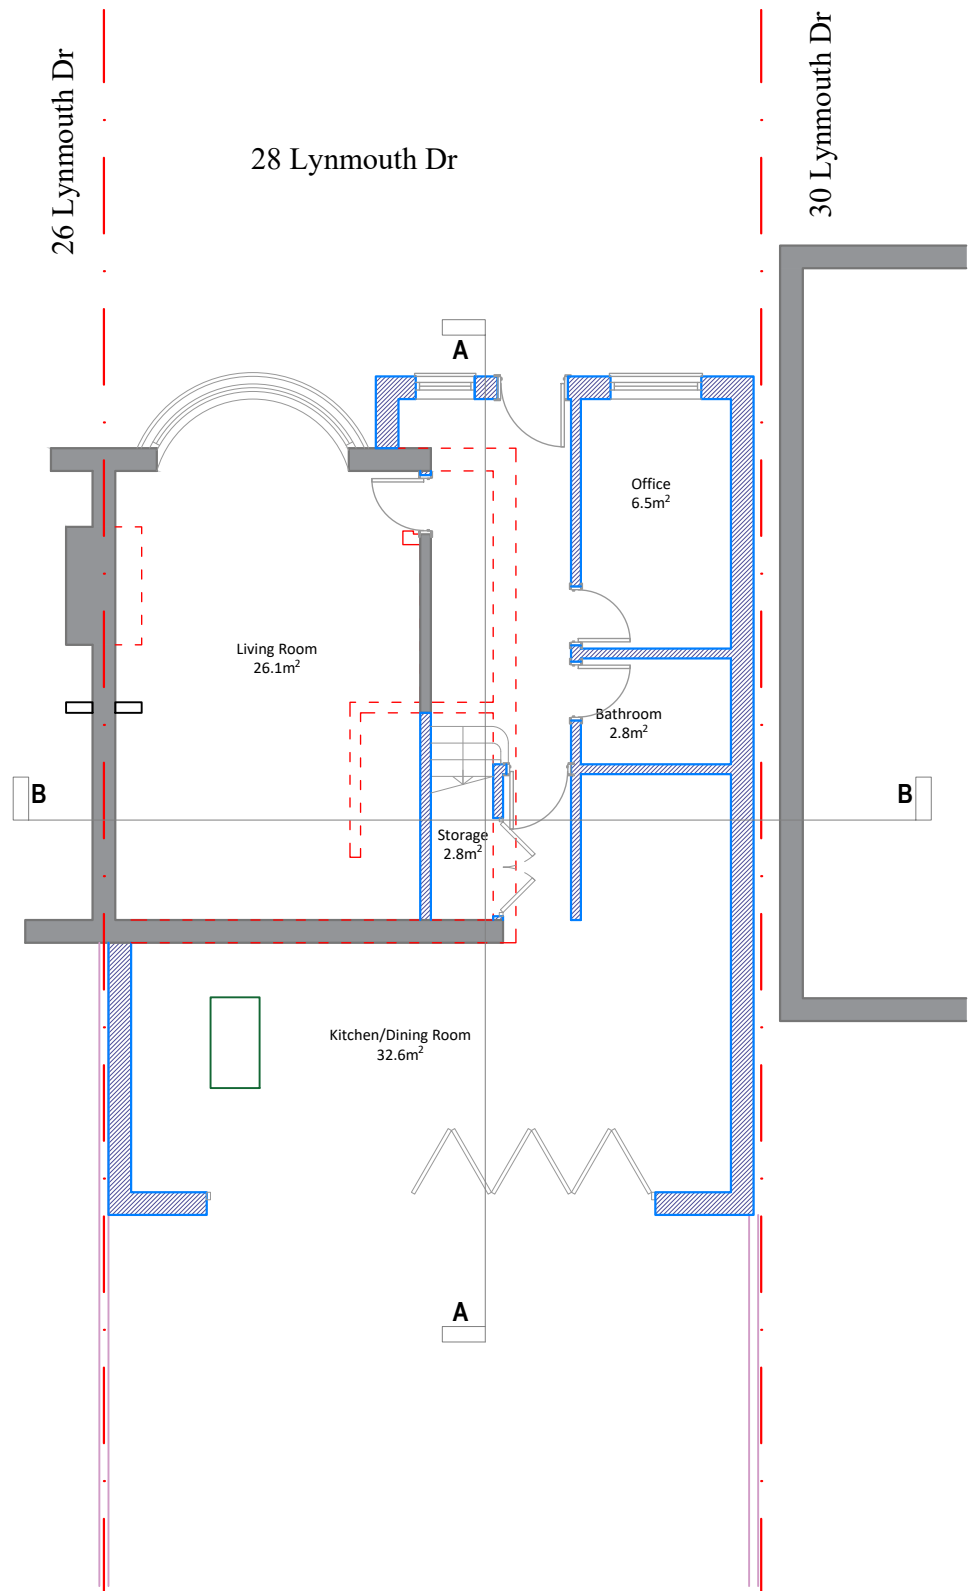

PROPOSED GROUND FLOOR PLAN
scale 1:100

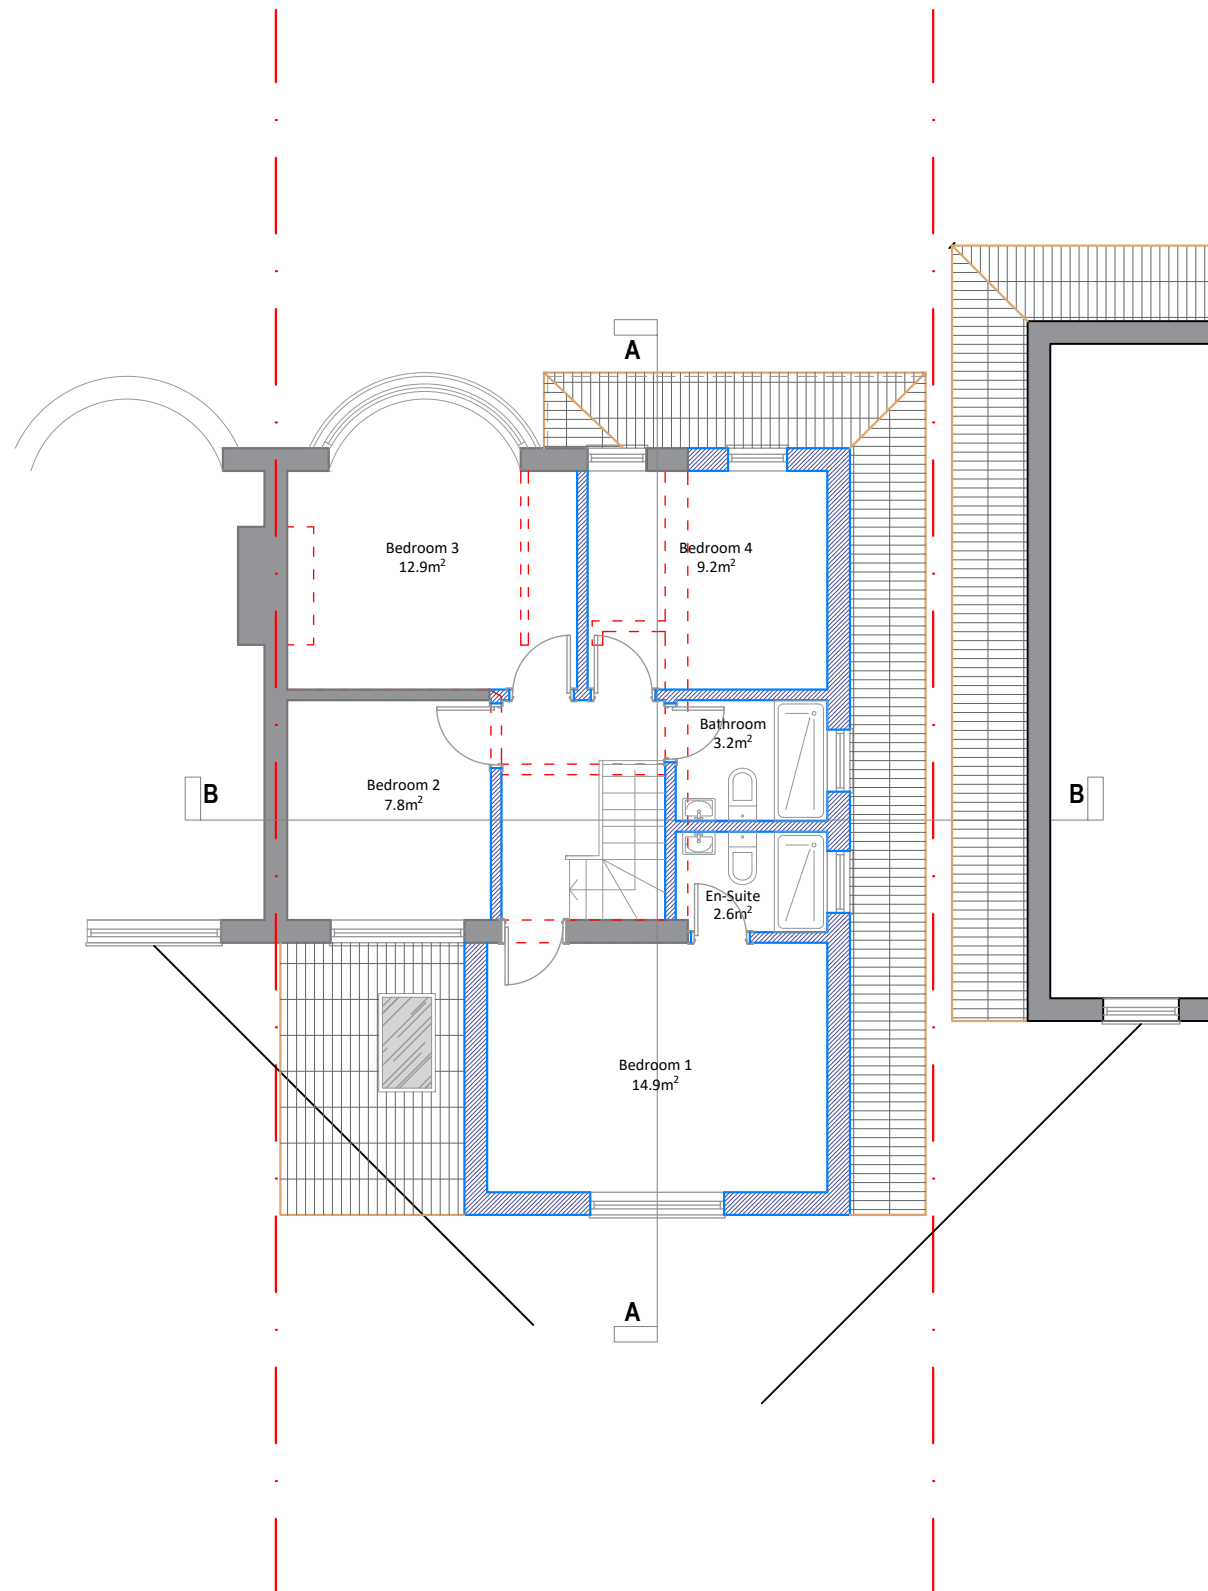

PROPOSED FIRST FLOOR PLAN
scale 1:100

- WALLS / CEILINGS LEGEND:**
- PRE-EXISTING WALLS / CEILINGS
 - EXISTING WALLS / CEILINGS
 - WALLS / PARTITION TO BE REMOVED
- LINES / HATCHES LEGEND:**
- REMOVING INTERVENTIONS
 - NEIGHBOURING PROPERTIES
 - BOUNDARY LINE

WISE Engineering Design & Survey Ltd
Structural Engineering Consultant
info@wiseds.co.uk, 07723483615


Job Address
28 LYNMOUTH, DRIVE
HILLINGDON
LONDON
HA4 9BY


Drawing Title
PROPOSED
GROUND & FIRST FLOOR PLANS

Scale 1/100 @ A3


Date 06-09-2026 Drawn By W.I

Drg. No 2699/05 Rev.

 

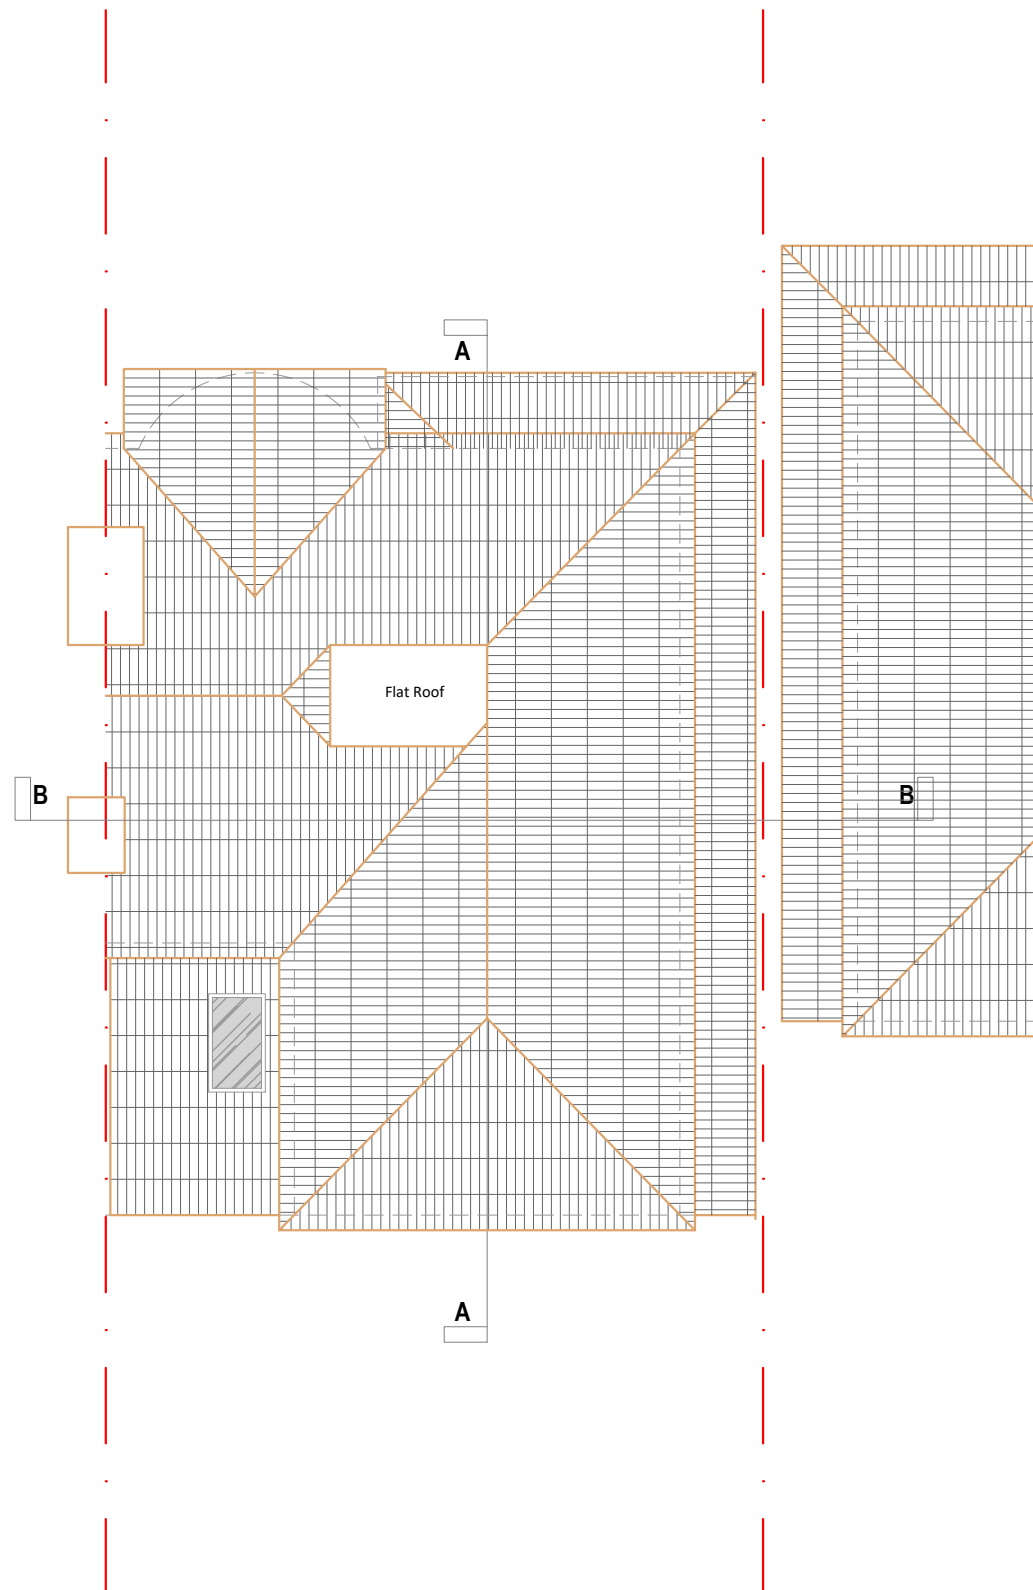

PROPOSED ROOF PLAN
scale 1:100

 

- WALLS / CEILINGS LEGEND:**
- PRE-EXISTING WALLS / CEILINGS
 - EXISTING WALLS / CEILINGS
 - WALLS / PARTITION TO BE REMOVED
- LINES / HATCHES LEGEND:**
- REMOVING INTERVENTIONS
 - NEIGHBOURING PROPERTIES
 - BOUNDARY LINE

WISE Engineering Design & Survey Ltd
Structural Engineering Consultant
info@wiseds.co.uk, 07723483615


Job Address
28 LYNMOUTH, DRIVE
HILLINGDON
LONDON
HA4 9BY

Drawing Title
PROPOSED
ROOF PLAN

Scale 1/100 @ A3


Date 06-09-2026 Drawn By W.I

Drg. No 2699/06 Rev.

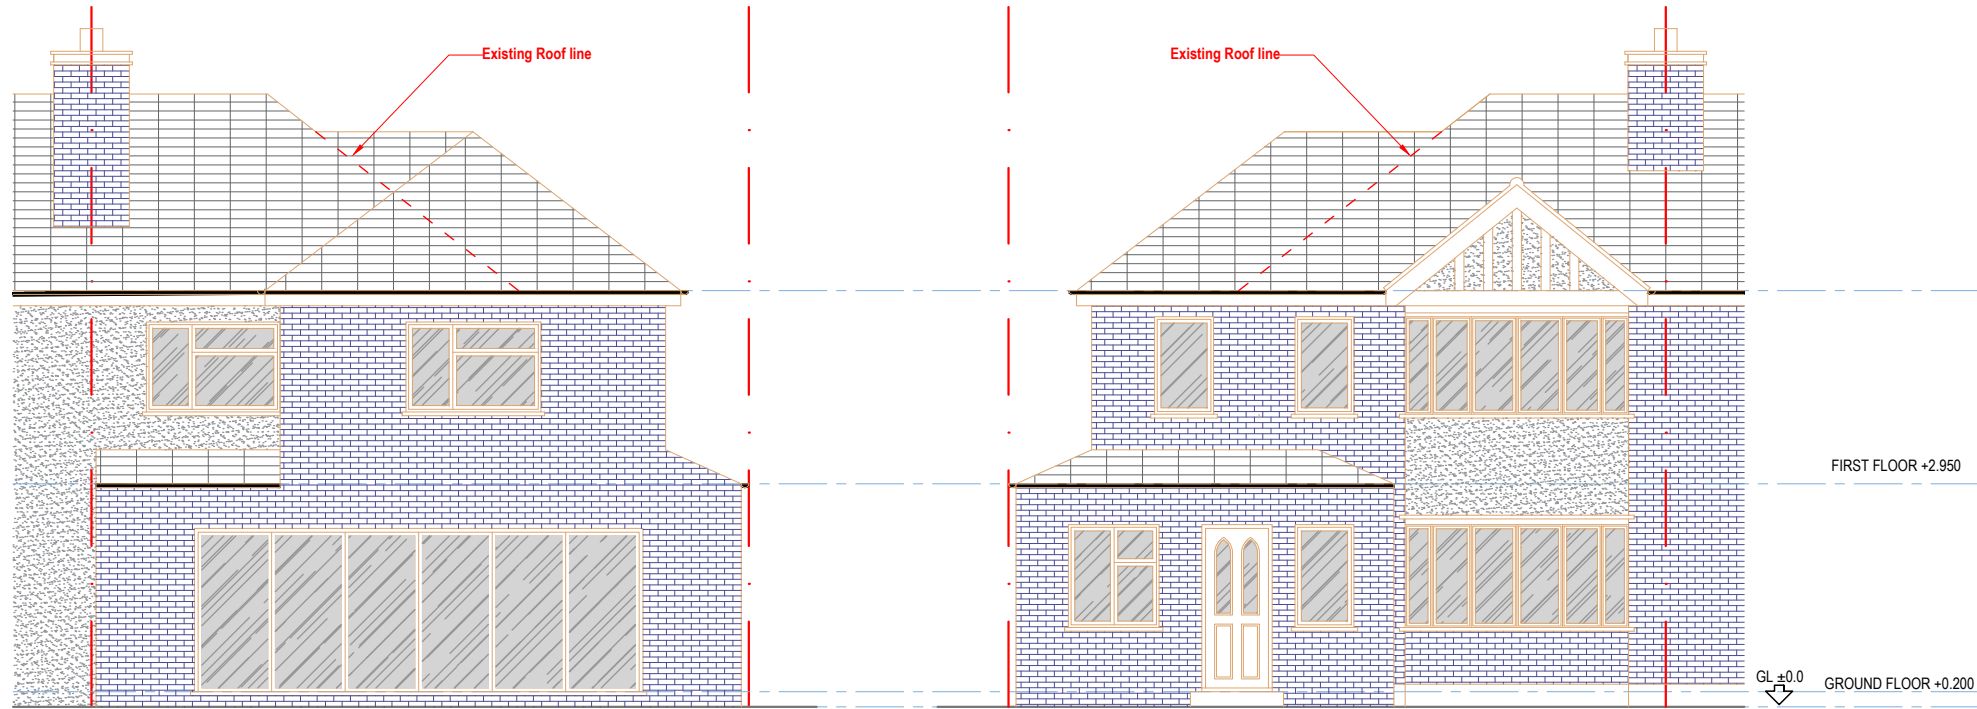

PROPOSED REAR ELEVATION
scale 1:100

PROPOSED FRONT ELEVATION
scale 1:100

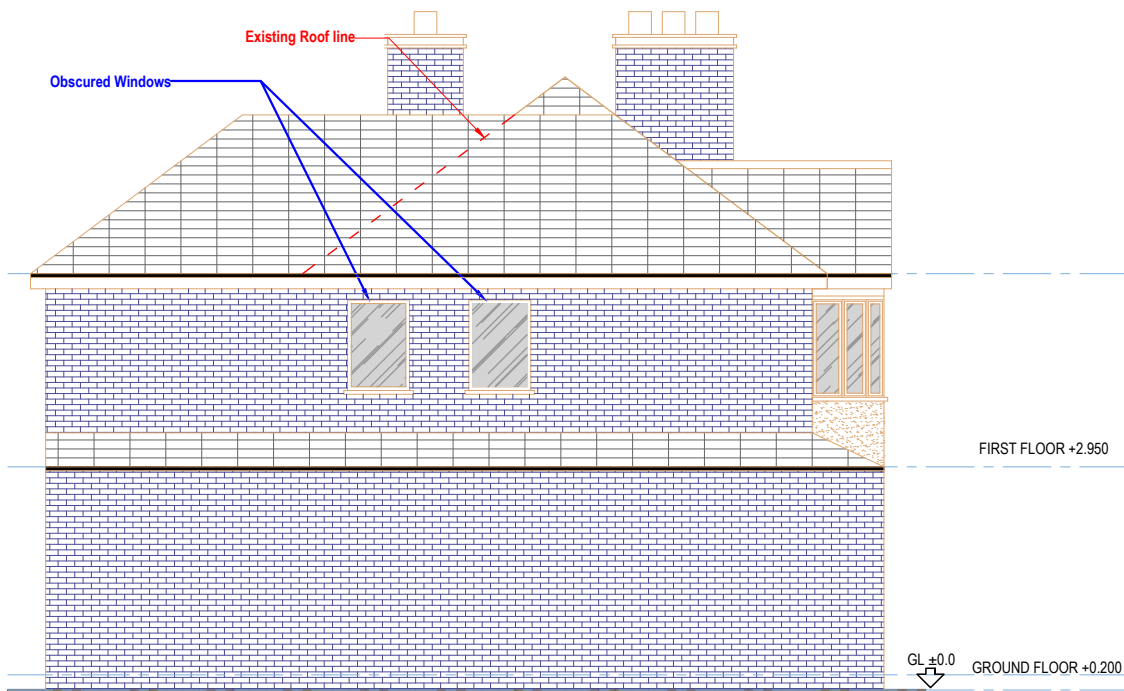

PROPOSED SIDE (SOUTH-EAST) ELEVATION
scale 1:100

- WALLS / CEILINGS LEGEND:**
- PRE-EXISTING WALLS / CEILINGS
 - EXISTING WALLS / CEILINGS
 - WALLS / PARTITION TO BE REMOVED
- LINES / HATCHES LEGEND:**
- REMOVING INTERVENTIONS
 - NEIGHBOURING PROPERTIES
 - BOUNDARY LINE

WISE Engineering Design & Survey Ltd
Structural Engineering Consultant
info@wiseds.co.uk, 07723483615


Job Address
28 LYNMOUTH, DRIVE
HILLINGDON
LONDON
HA4 9BY


Drawing Title
PROPOSED
ELEVATIONS

Scale 1/100 @ A3

Date 06-09-2026 Drawn By W.I

Drg. No 2699/07 Rev.

 

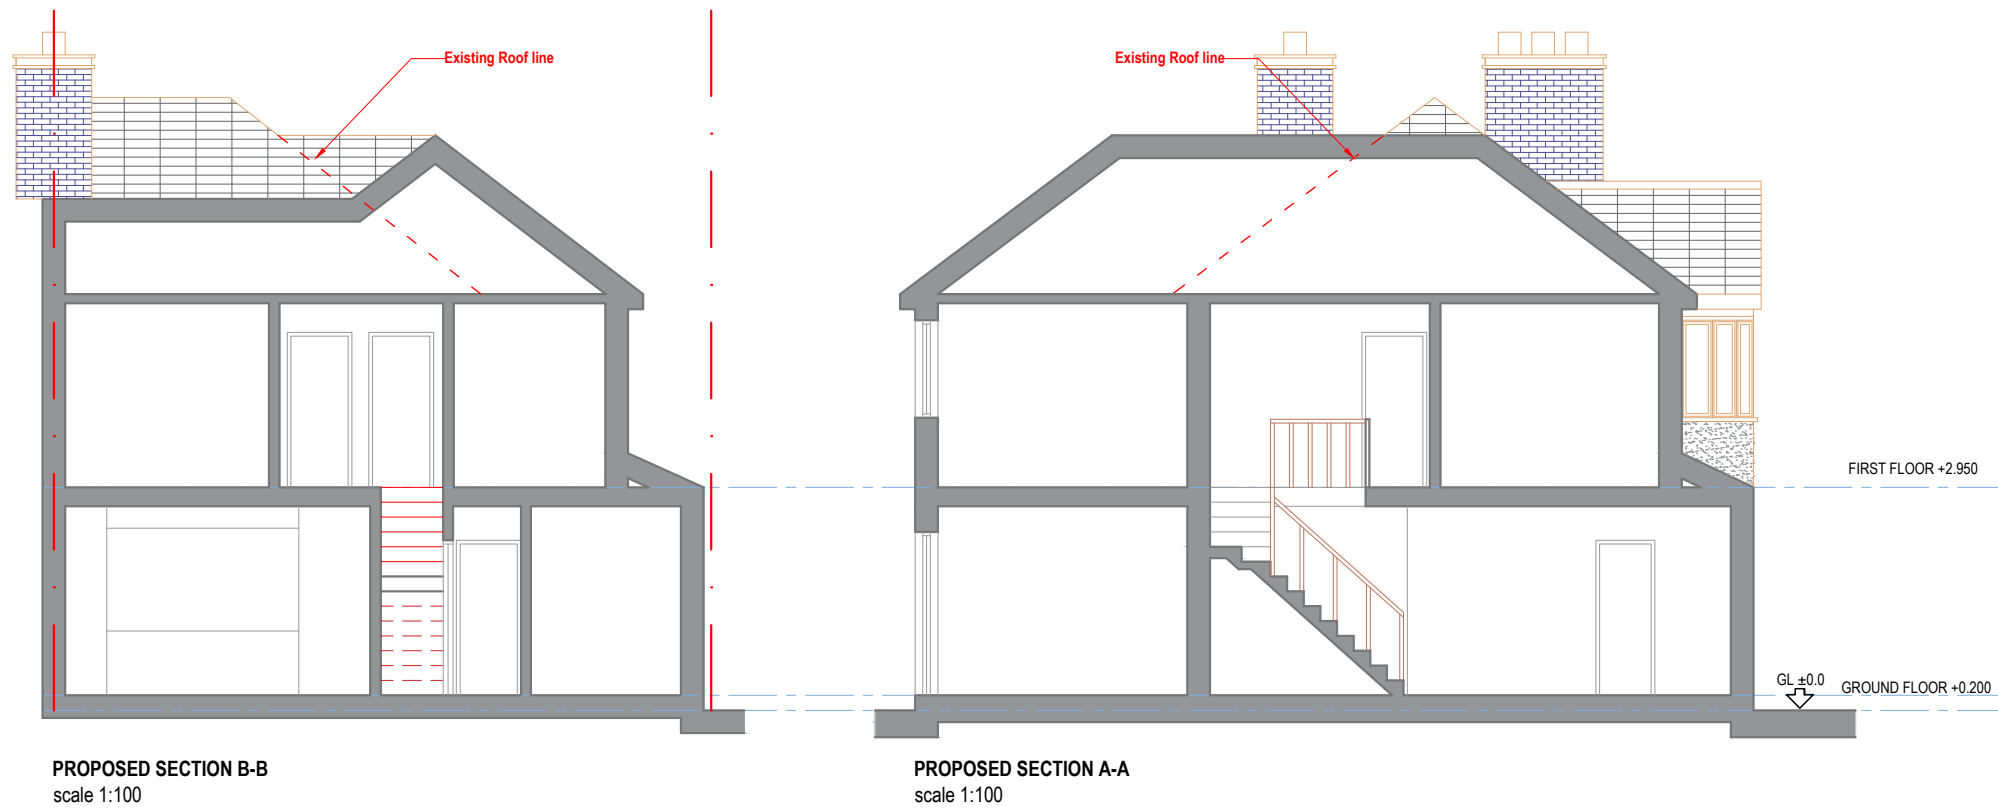

WISE Engineering Design & Survey Ltd
Structural Engineering Consultant
info@wiseds.co.uk, 07723483615

Job Address
28 LYNMOUTH, DRIVE
HILLINGDON
LONDON
HA4 9BY

Drawing Title
PROPOSED
SECTIONS

Scale
1/100 @ A3

Date
06-09-2026

Drawn By
W.I

Drg. No
2699/08

Rev.