


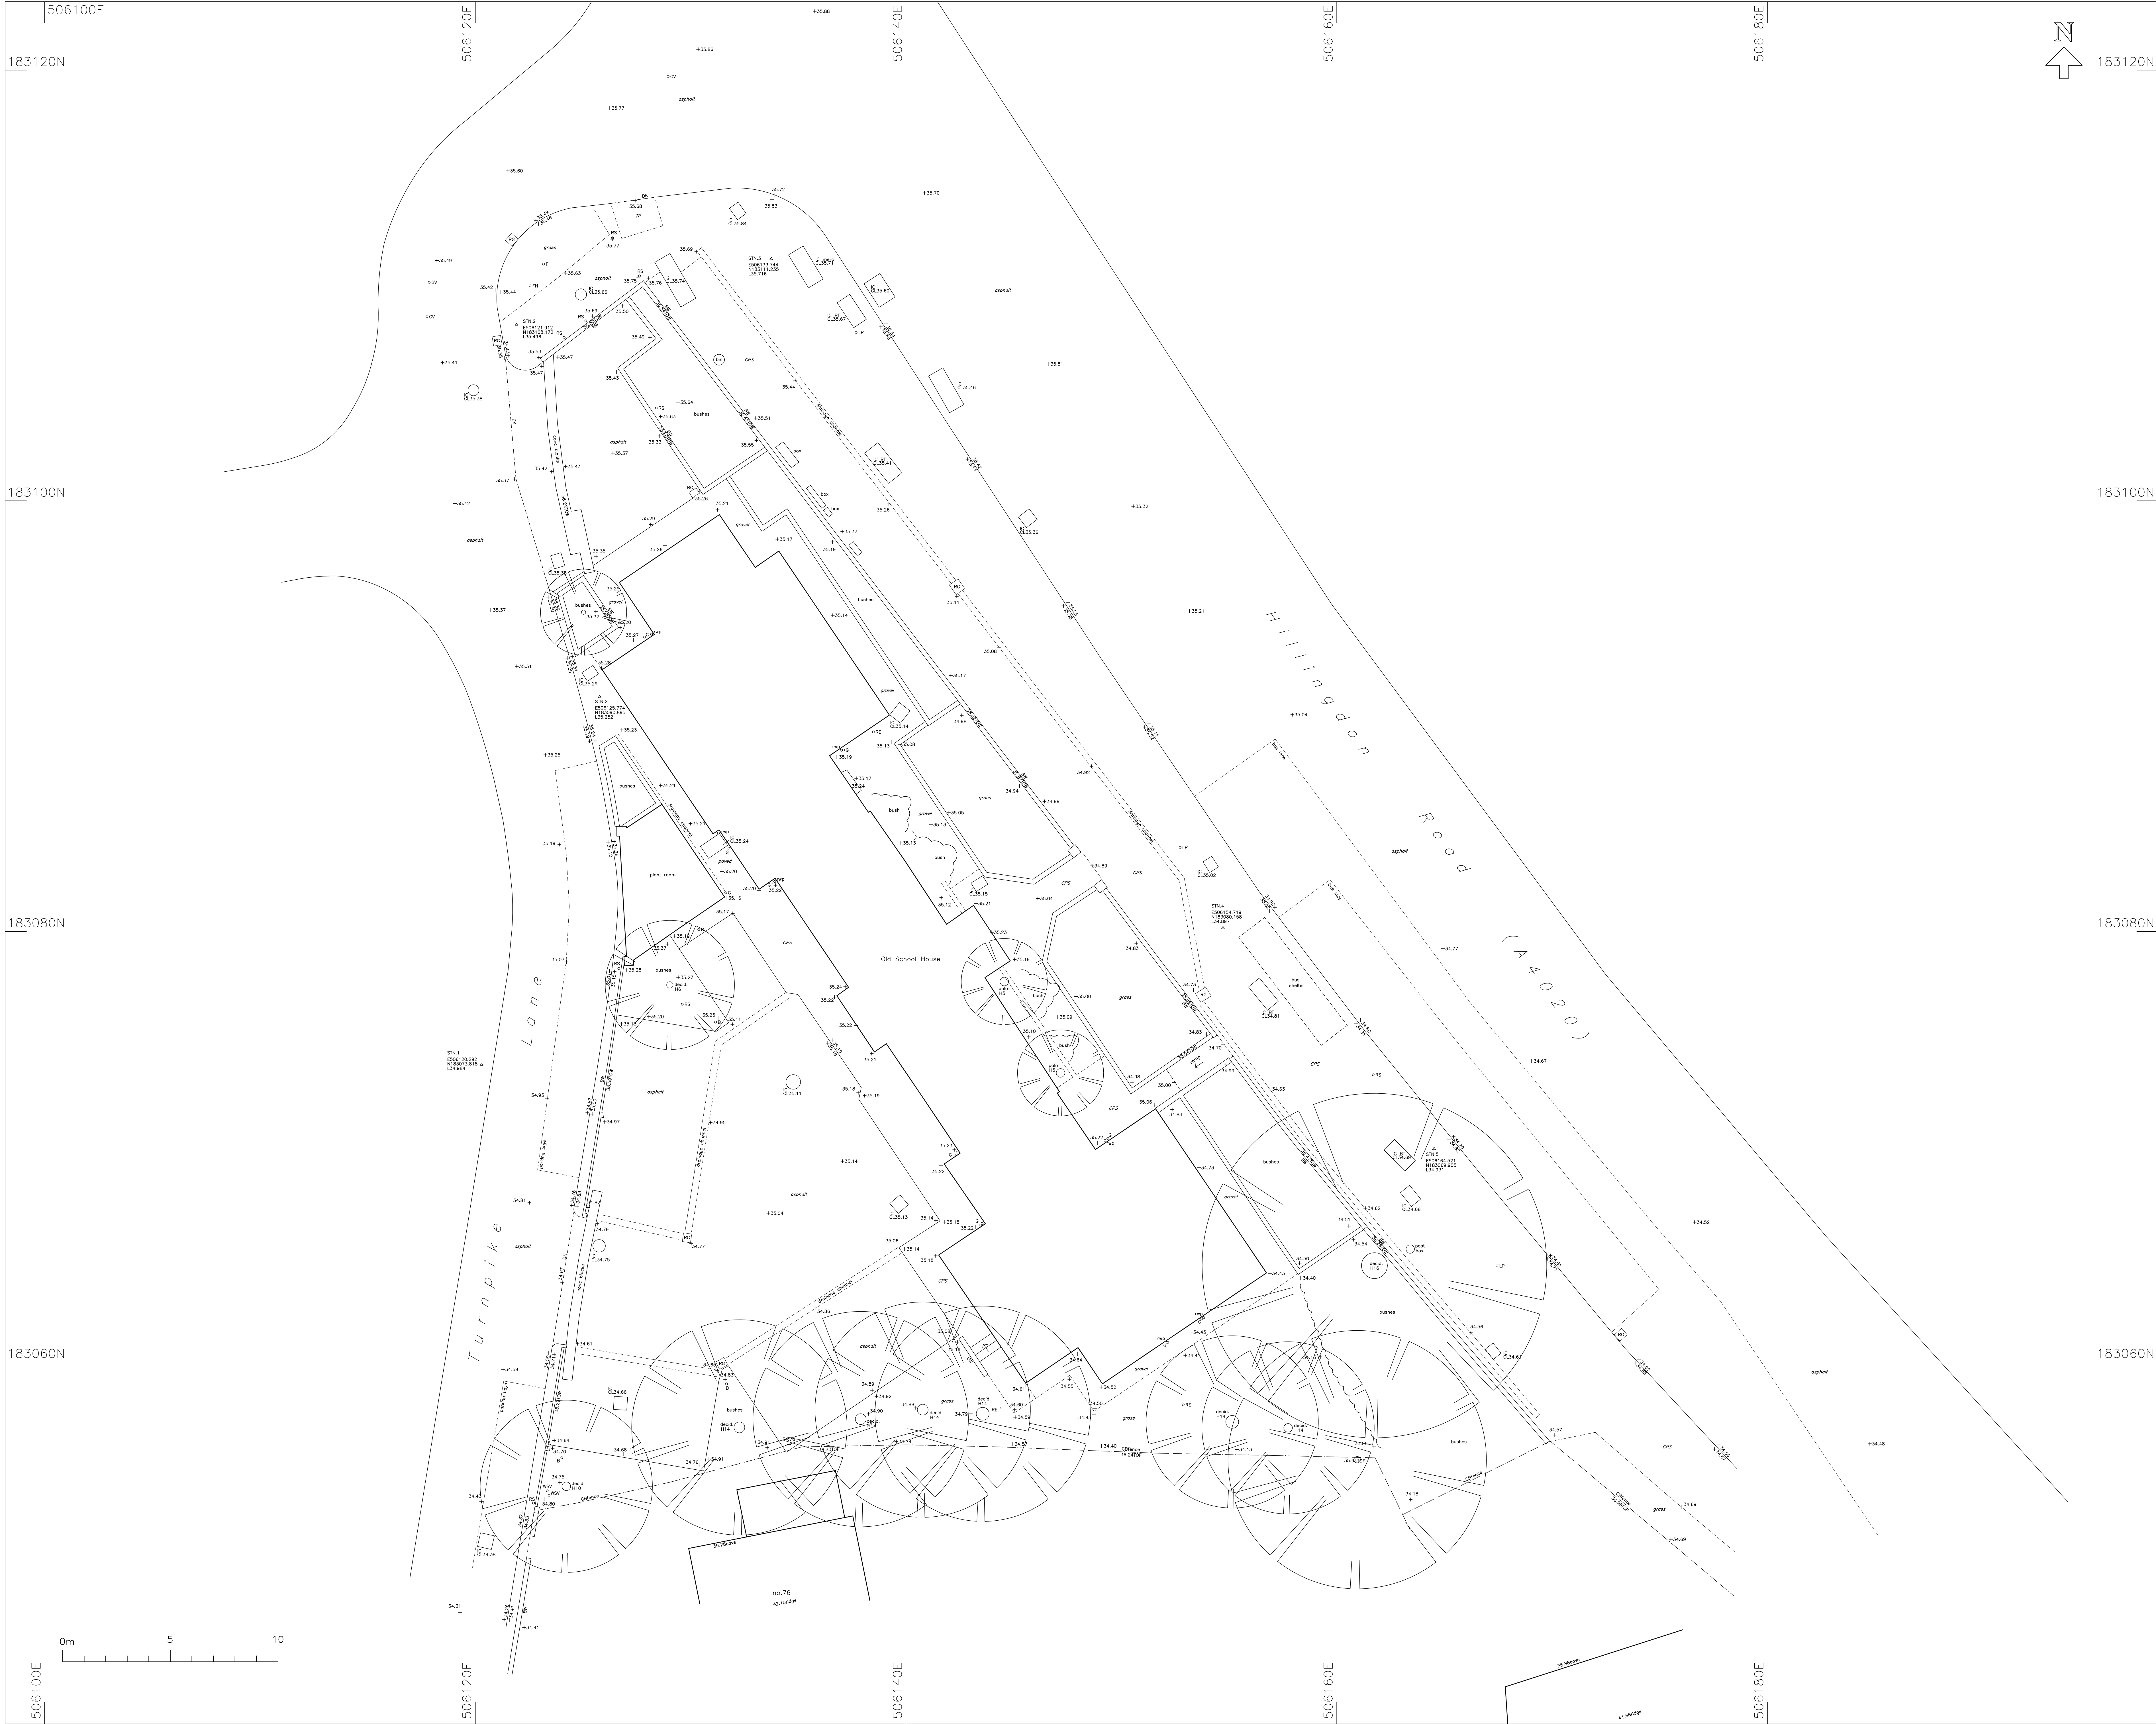

DO NOT SCALE FROM DRAWING
ALL DIMENSIONS TO BE CHECKED ON SITE

© Copyright retained by Matrix Surveys Ltd.

NOTES:

ALL MEASUREMENTS TAKEN TO EXISTING
SURFACE FINISHES UNLESS STATED OTHERWISE
ALL LEVELS IN METRES

ALL ARROWS POINT UP

SURVEY GRID & LEVELS RELATED TO
ORDNANCE SURVEY BY GPS OBSERVATION

LEGEND:

20.00F	FLOOR LEVEL
20.00H	WINDOW HEAD LEVEL
20.00S	WINDOW SILL LEVEL
20.00C	CILING LEVEL
20.00SC	SUPPRESSED CILING LEVEL
20.00B	BEAM LEVEL
20.00D	DOOR HEAD LEVEL

AB

BB

BT

CB

CP

DK

DR

FB

FW

GV

IC

L

LP

P

RE

RJ

RS

RWP

SW

TL

TOP

TP

V

VM

WP

WV

ABRICK

BELLAR

BRICK WALL

BRITISH TELECOM

CABLE TV

CONCRETE PAVING SLABS

CURB

DROP KERB

EARTH ROD

FLOWER BED

FIRE HYDRANT

FULL WATER

GULLY

INSPECTION CHAMBER

INVERT LEVEL

LAMP POST

POST

ROCKING EYE

ROAD GULLY

ROAD SIGN

RAIN WATER PIPE

SOL VENT PIPE

SURFACE WATER

TRAFFIC LIGHT

TOP OF FENCE LEVEL

TOP OF MAIL LEVEL

TELEGRAPH POLE

VENT

VENT PIPE

WATER METER

WASTE PIPE

WATER STOP VALVE

FENCE TYPES

BB	Bored Wire	CB	Chicken Wire
CB	Close Board	IR	Interlocking
CL	Corrugated Iron	OB	Open Board
CP	Chain Link	PM	Post and Rail
CP	Chain Link	PM	Post and Rail

All tree details should be checked by an Arborologist

REVISIONS	DATE	BY
18 Sutton Court Road, London W1 3PH T: 020 7091 9802 E: sales@matrixsurveys.co.uk		
PROJECT		
OLD SCHOOL HOUSE 1 HILLINGDON ROAD UXBRIDGE UB10 0AA		
TITLE		
SITE PLAN		
AS EXISTING		
SCALE	1/100@A0	DATE
1/100@A0		JAN 2022
DRAWN BY	TS	CHECKED BY
TS		SN
DRAWING No.	01	FILE No.
01		21/2628