



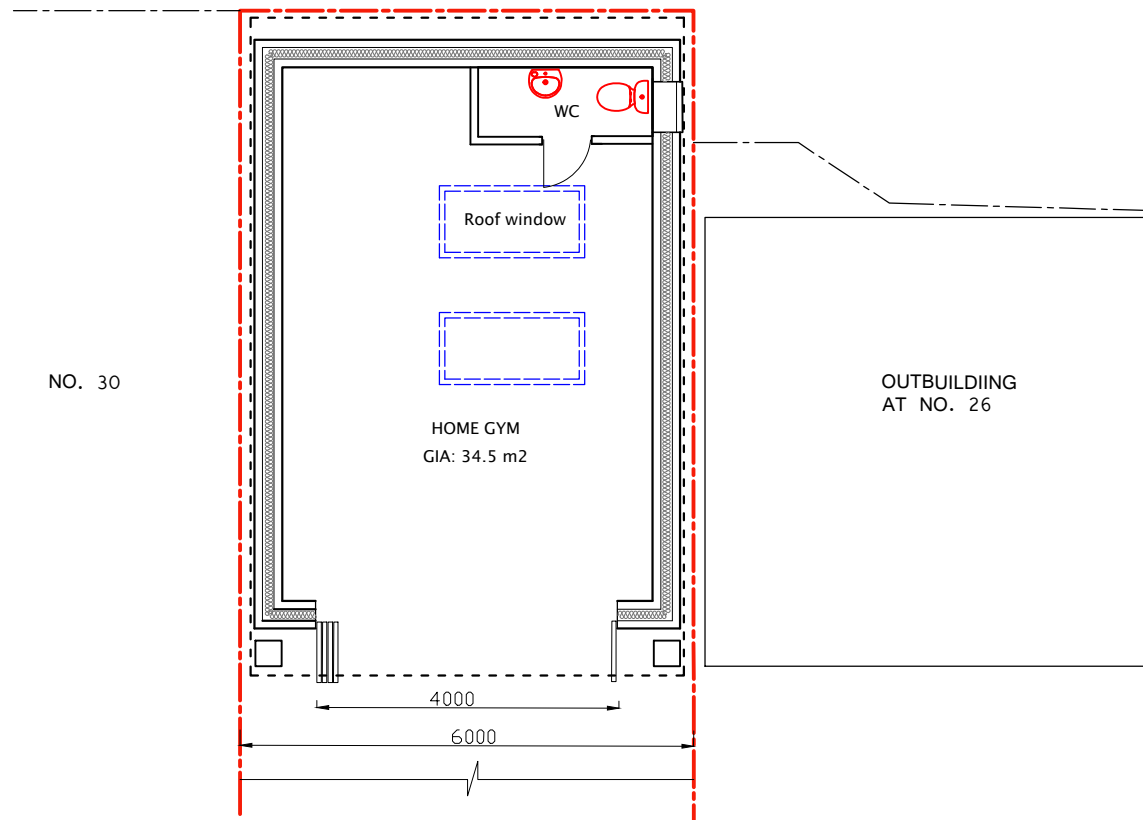


PROPOSED FLOOR PLAN OF
THE OUTBUILDING
SCALE 1:100

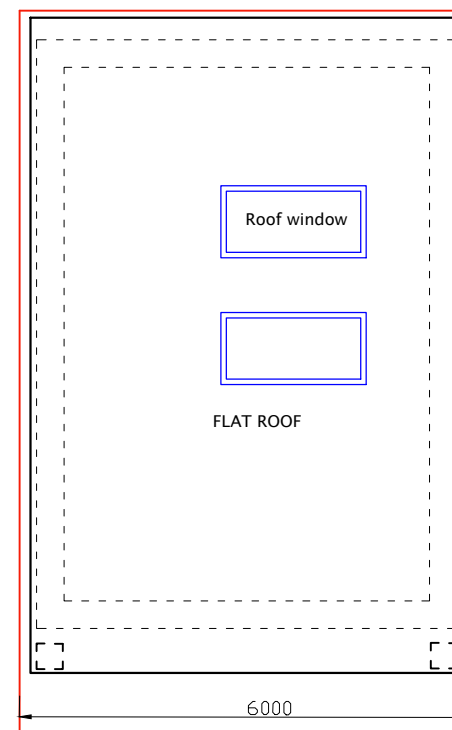


PROPOSED ROOF PLAN OF THE
OUTBUILDING
SCALE 1:100


ALL MATERIALS
AND FINISHES TO
MATCH WITH MAIN
HOUSE.

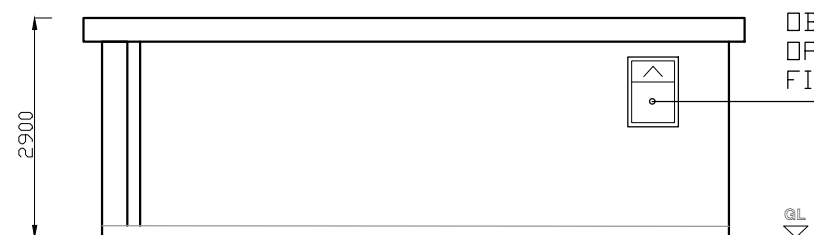


PROPOSED SIDE ELEVATION
SCALE 1:100

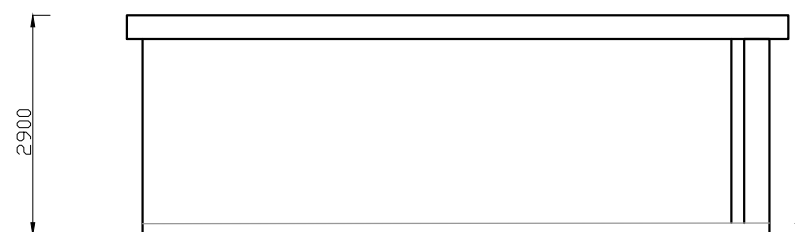

PROPOSED SIDE ELEVATION
SCALE 1:100

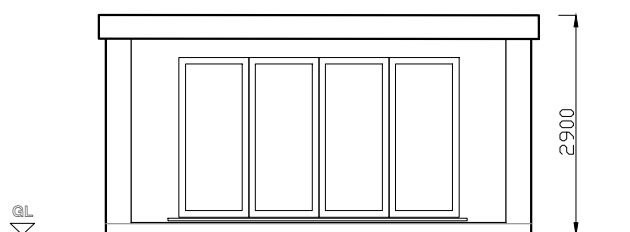

PROPOSED FRONT ELEVATION
SCALE 1:100

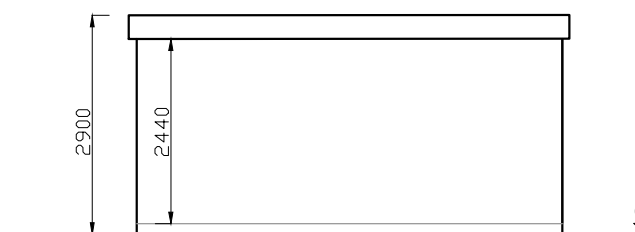

PROPOSED REAR ELEVATION
SCALE 1:100

Rev.No	DATE	REV. NOTE
01	04/08/24	-
Project Title		
Erection of an Outbuilding for Ancillary Use		
Layout Name		
PLANS AND ELEVATIONS		
Client	Mr. Sukhchain Singh.	
Site	28 Parkfield Ave, Uxbridge UB10 0DF.	
Drawn By		Designed By
SAK		SA
Drawing No		Revision No
28PFA/A001		01
Compass	Date	Scale
	04/01/2025	1:100
	Project No	Sheet No
	-	-
CONSULTANT:		
S.A DESIGN & MANAGEMENT LTD		
saud_ahmad67@outlook.com		
Mob: 07930 880404		
THIS DRAWING IS A COPYRIGHT OF S.A DESIGN & MANAGEMENT AND MUST NOT BE DUPLICATED OR REPRODUCED WITHOUT PERMISSION FROM THE DESIGNER.		

