


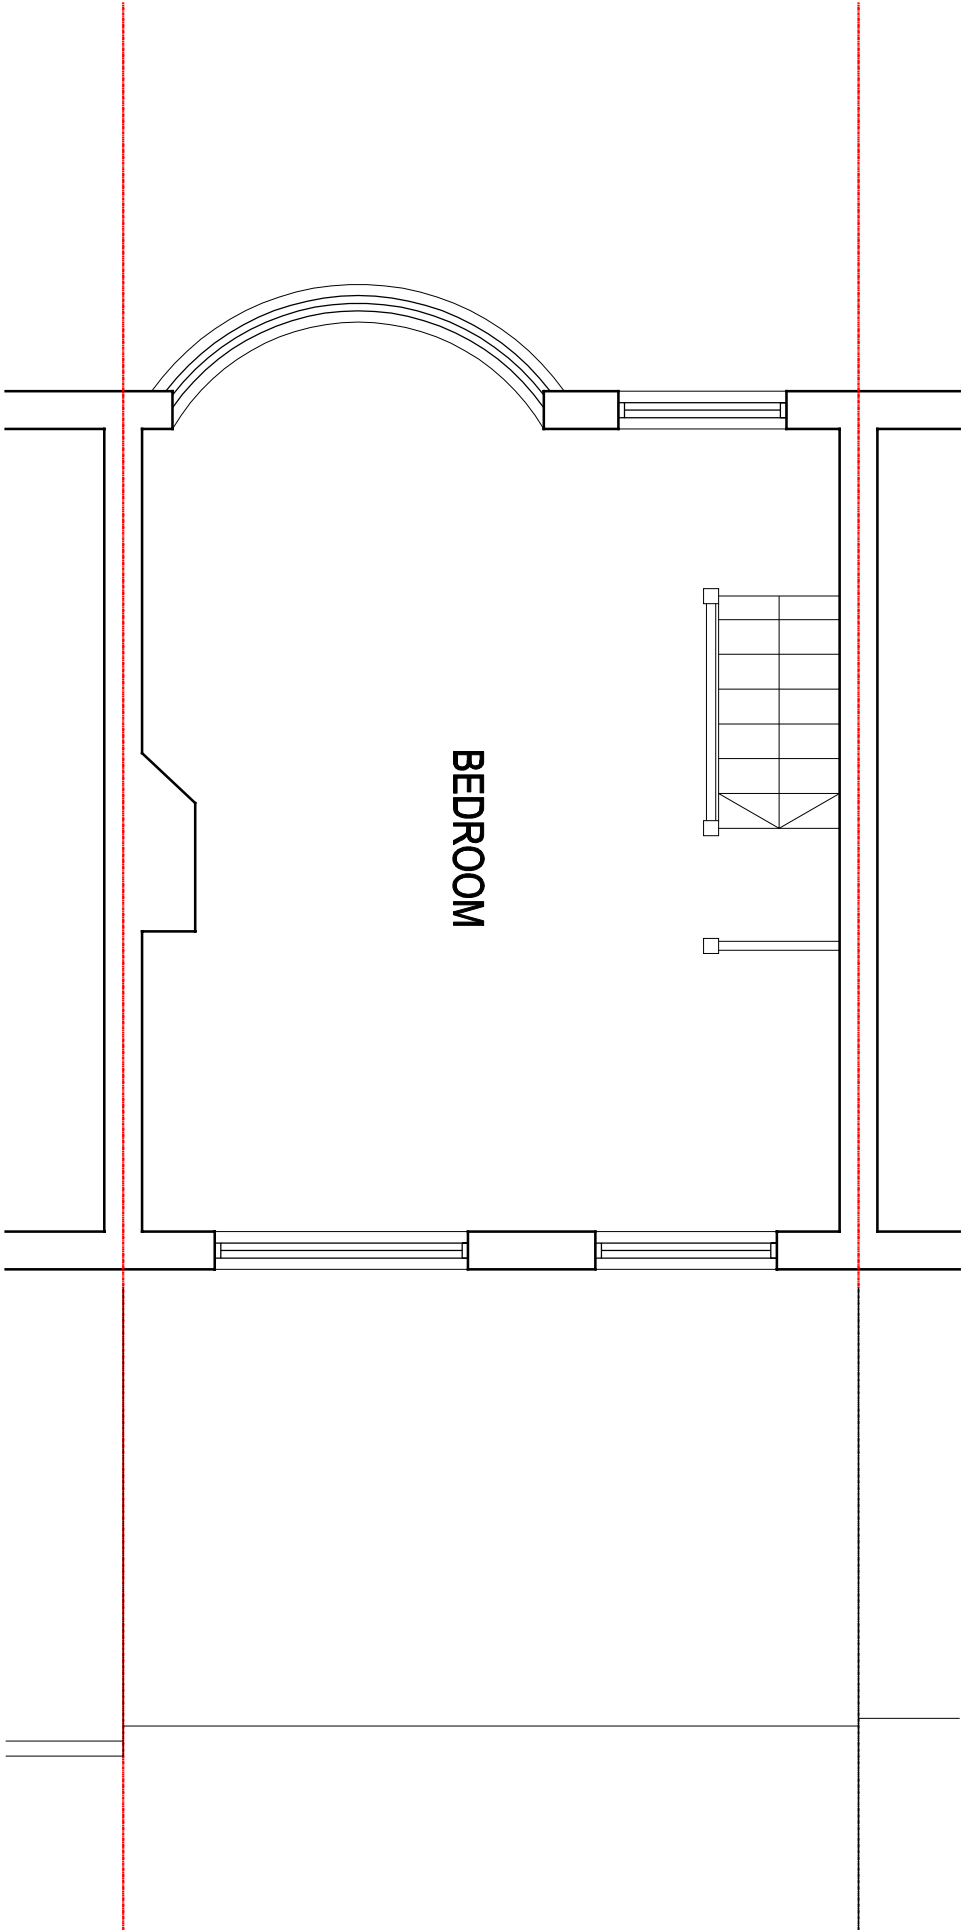

EXISTING FIRST FLOOR PLAN



CRAFTED SPACES
ARCHITECTURE + URBANISM
DESIGNING WITH SOCIAL, ECONOMIC & ENVIRONMENTAL SUSTAINABILITY
(N) 07973988297

Applicant:

MR VIKRAMJEET SINGH

Job Title:

42 BOURNE AVENUE, HAYES, UB3 1QN

Drawing Title:

EXISTING FIRST FLOOR PLAN

Scale: 1:50	Drawing No.	Print Size	Revision
Date: 04/04/2022	PA-2223-02	A3	

Drawing Status	FOR PLANNING APPROVAL
----------------	-----------------------