



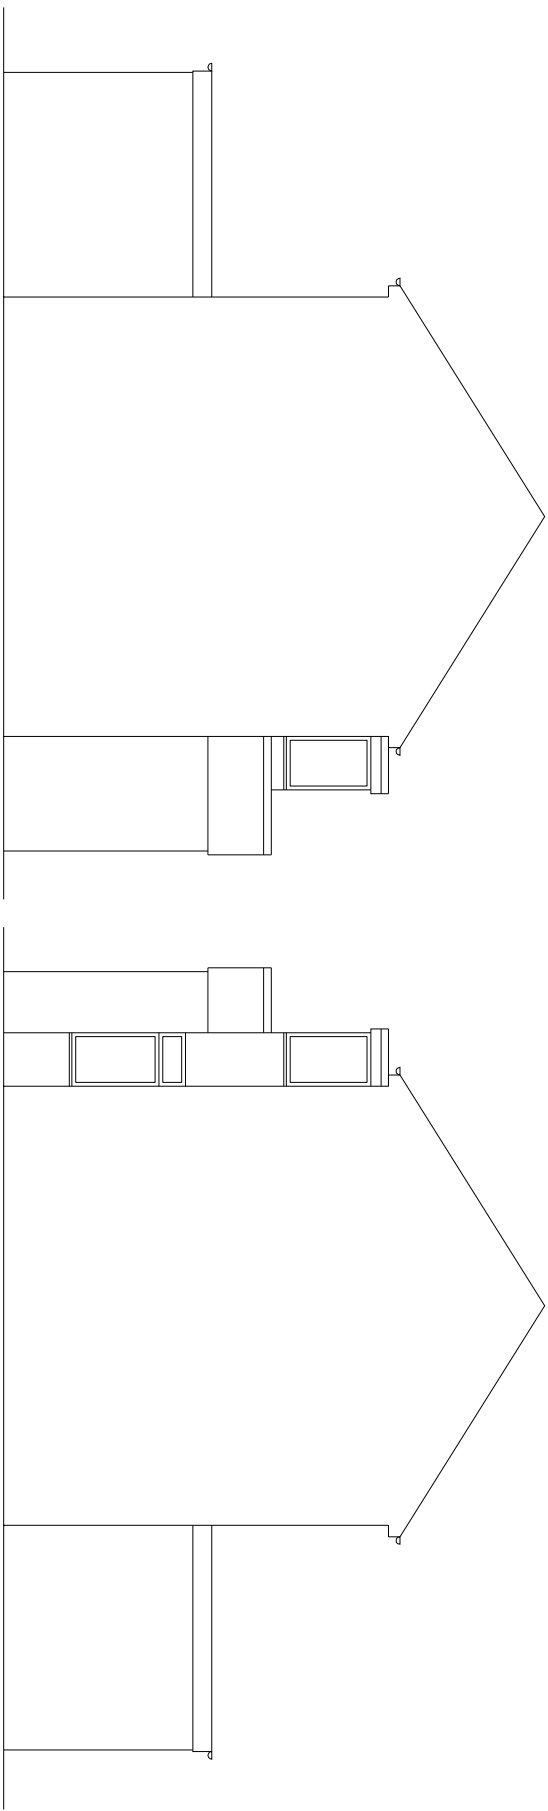


EXISTING SIDE ELEVATION


EXISTING ANOTHER SIDE ELEVATION

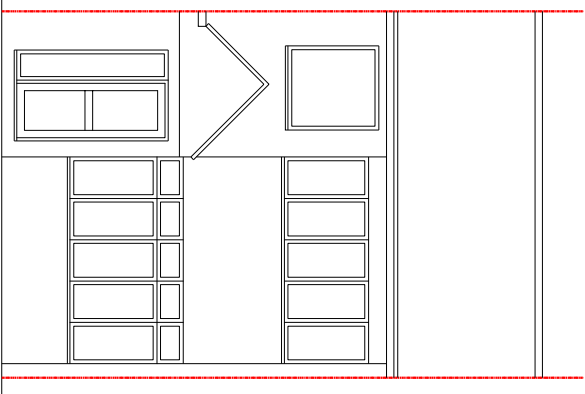

EXISTING FRONT ELEVATION

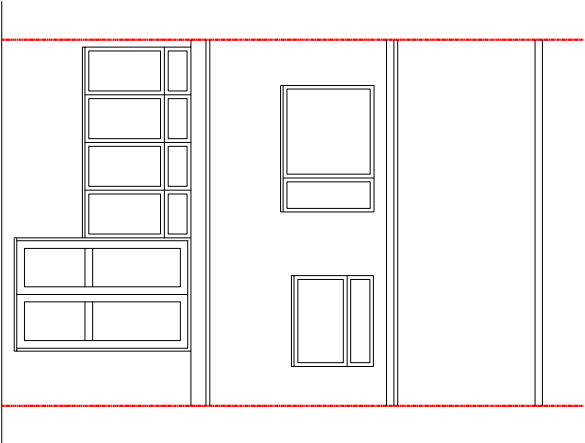

EXISTING REAR ELEVATION

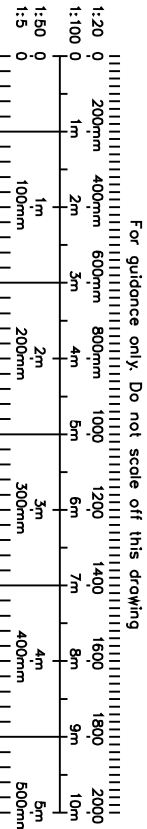



CRAFTED SPACES
ARCHITECTURE + URBANISM
DESIGNING WITH SOCIAL, ECONOMIC, & ENVIRONMENTAL SUSTAINABILITY
(M) 07973988297

Applicant:
MR VIKRAMJEET SINGH

Job Title:
42 BOURNE AVENUE, HAYES, UB3 1QN

Drawing Title:
EXISTING ELEVATIONS

Scale: 1:100	Drawing No.	Print Size	Revision
Date: 04/04/2022	PA-2223-03	A3	

Drawing Status
FOR PLANNING APPROVAL