



PROPOSED FIRST FLOOR PLAN

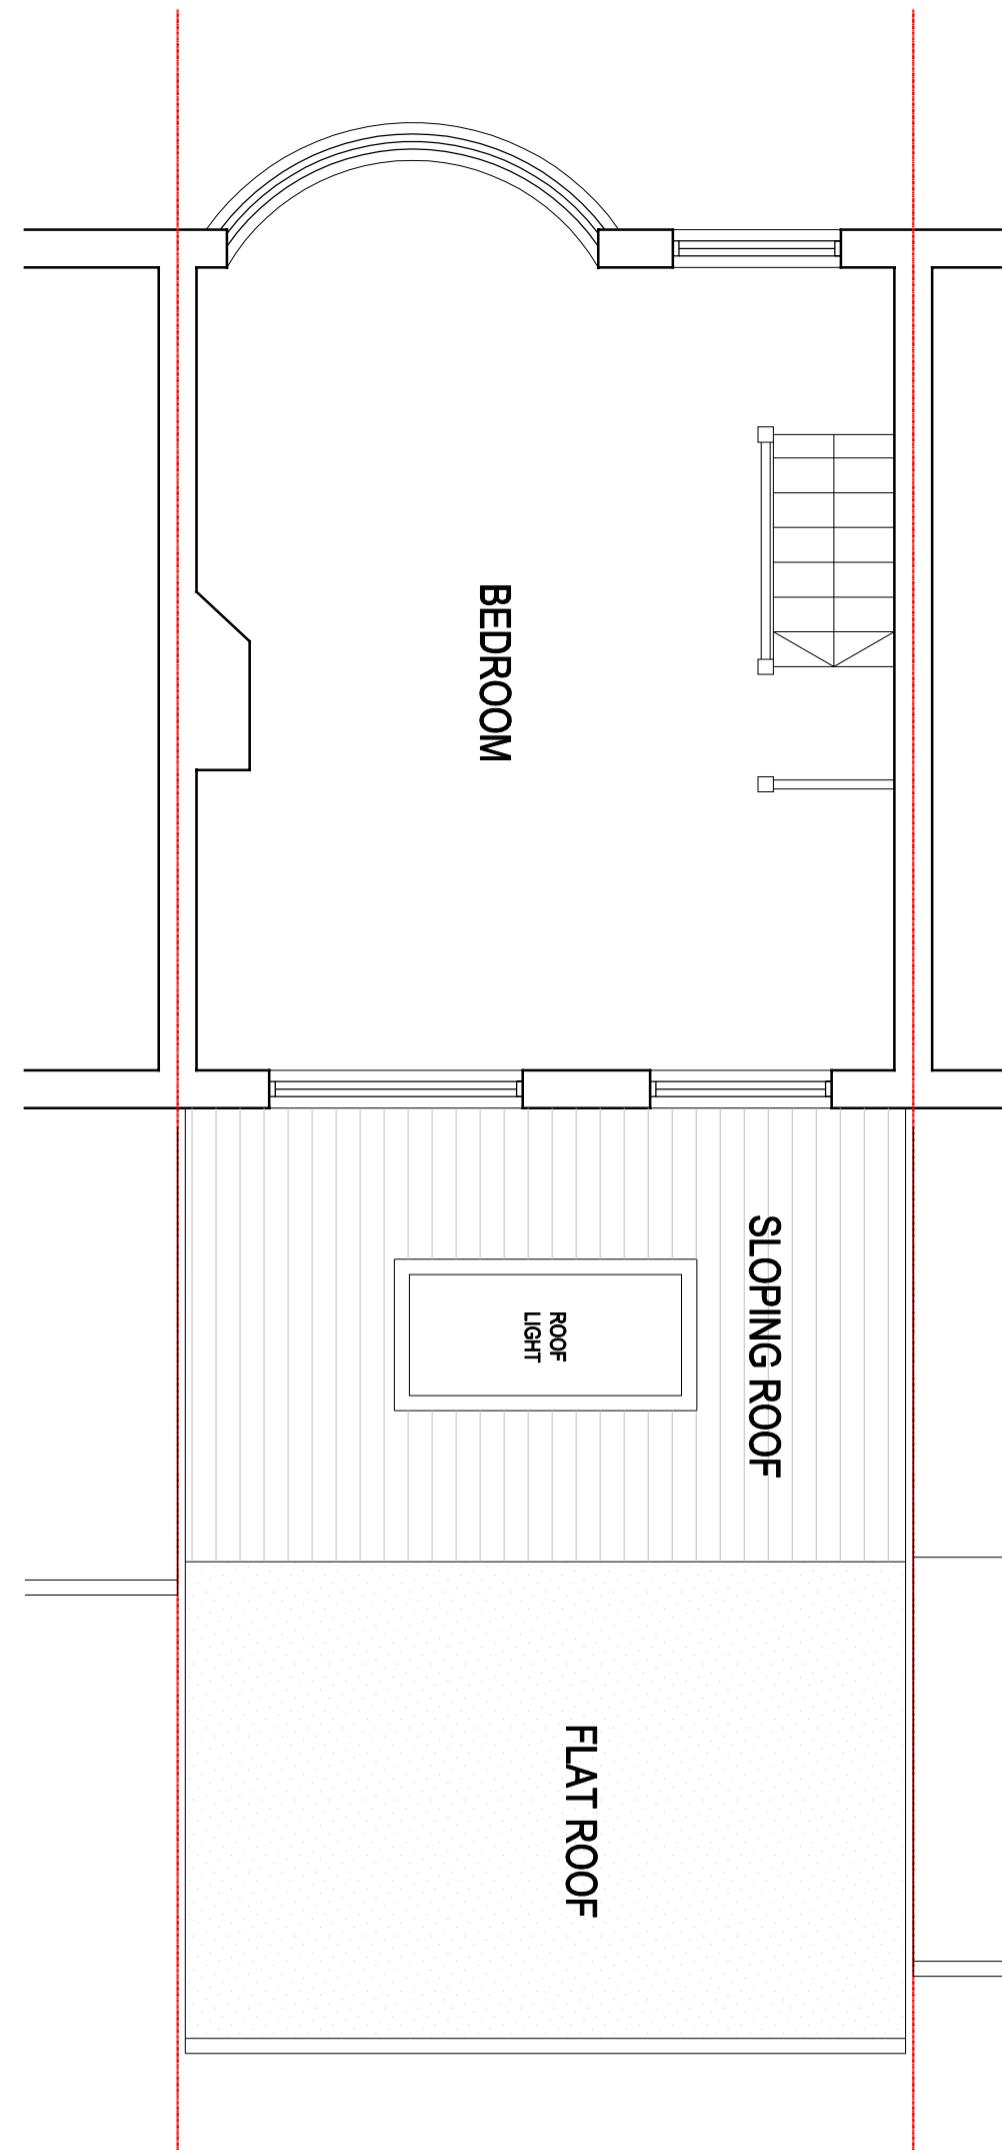

NOTE
SIMILAR PROPOSAL APPROVED FOR

69 COLBROOK AVENUE HAYES UB3 1TQ
PLANNING APPLICATION REF NO -
74944/APP/2019/3577
16 COLBROOK AVENUE, HAYES, UB3 1TG
PLANNING APPLICATION REF NO -
13548/APP/2020/1313

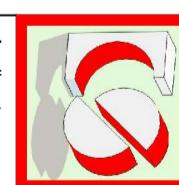

DESIGNING WITH SOCIAL, ECONOMIC & ENVIRONMENTAL SUSTAINABILITY
(M) 0773988297

Applicant:
MR VIKRAMJEET SINGH

Job Title:
42 BOURNE AVENUE, HAYES, UB3 1QN

Drawing Title:

PROPOSED FIRST FLOOR PLAN

For guidance only. Do not scale off this drawing
1:20 0 200mm 400mm 600mm 800mm 1000 1200 1400 1600 1800 2000
1:100 0 1m 2m 3m 4m 5m 6m 7m 8m 9m 10m
1:50 0 100mm 200mm 300mm 400mm 500mm

| | | | |
|-----------------------|------------------------|---------------|----------|
| Scale: 1:50 | Drawing No. PA-2223-05 | Print Size A3 | Revision |
| Date: 04/04/2022 | | | |
| Drawing Status | | | |
| FOR PLANNING APPROVAL | | | |