



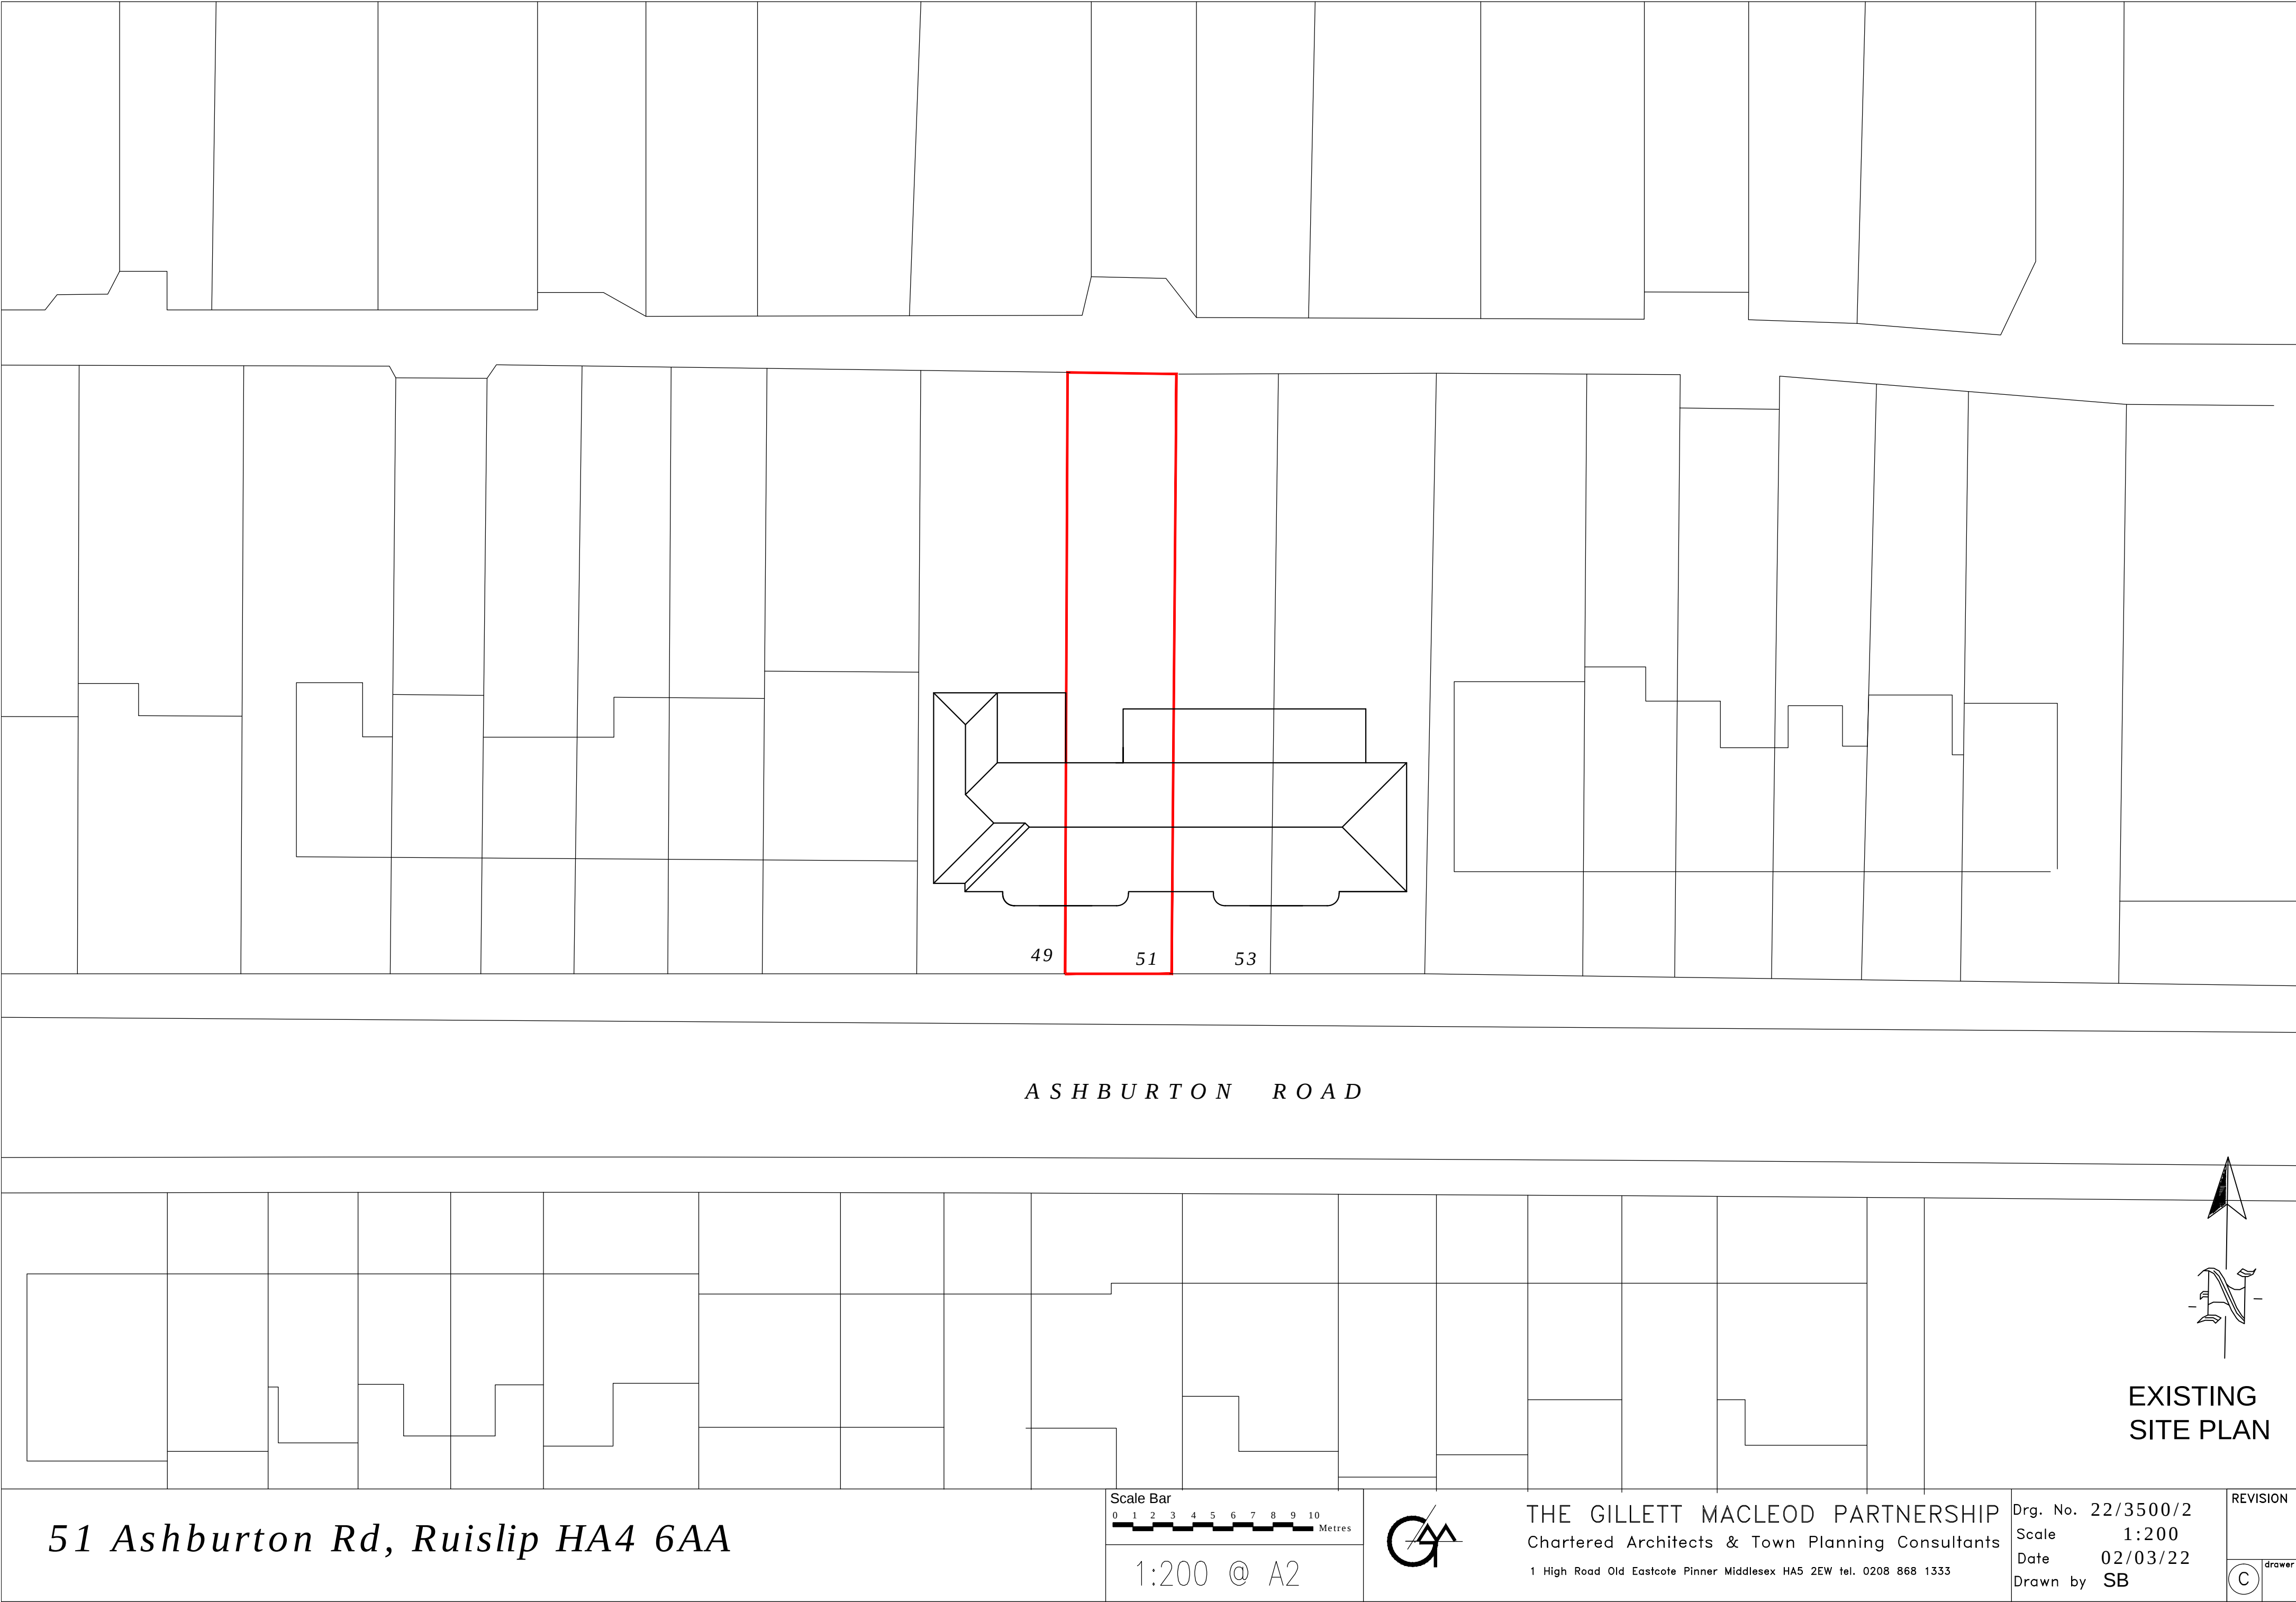

49 51 53

A S H B U R T O N R O A D

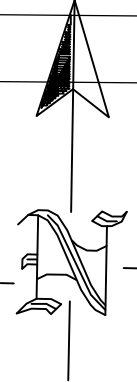

EXISTING
SITE PLAN

51 Ashburton Rd, Ruislip HA4 6AA

Scale Bar
0 1 2 3 4 5 6 7 8 9 10 Metres

1:200 @ A2



THE GILLETT MACLEOD PARTNERSHIP
Chartered Architects & Town Planning Consultants
1 High Road Old Eastcote Pinner Middlesex HA5 2EW tel. 0208 868 1333

Drg. No. 22/3500/2
Scale 1:200
Date 02/03/22
Drawn by SB

REVISION	
(C)	drawer