


AMENDMENTS

A Annotation added
27/05/22


VOLUME CALCULATION

PROPOSED DORMER
$$\text{Vol} = \left(\frac{2.3 \times 3.4 \times 4.95}{2} \right) = 19.4\text{m}^3$$

TOTAL VOLUME PROPOSED = 19.4m³
LESS THAN THE 40m³ ALLOWED UNDER PERMITTED
DEVELOPMENT FOR LOFT EXTENSIONS

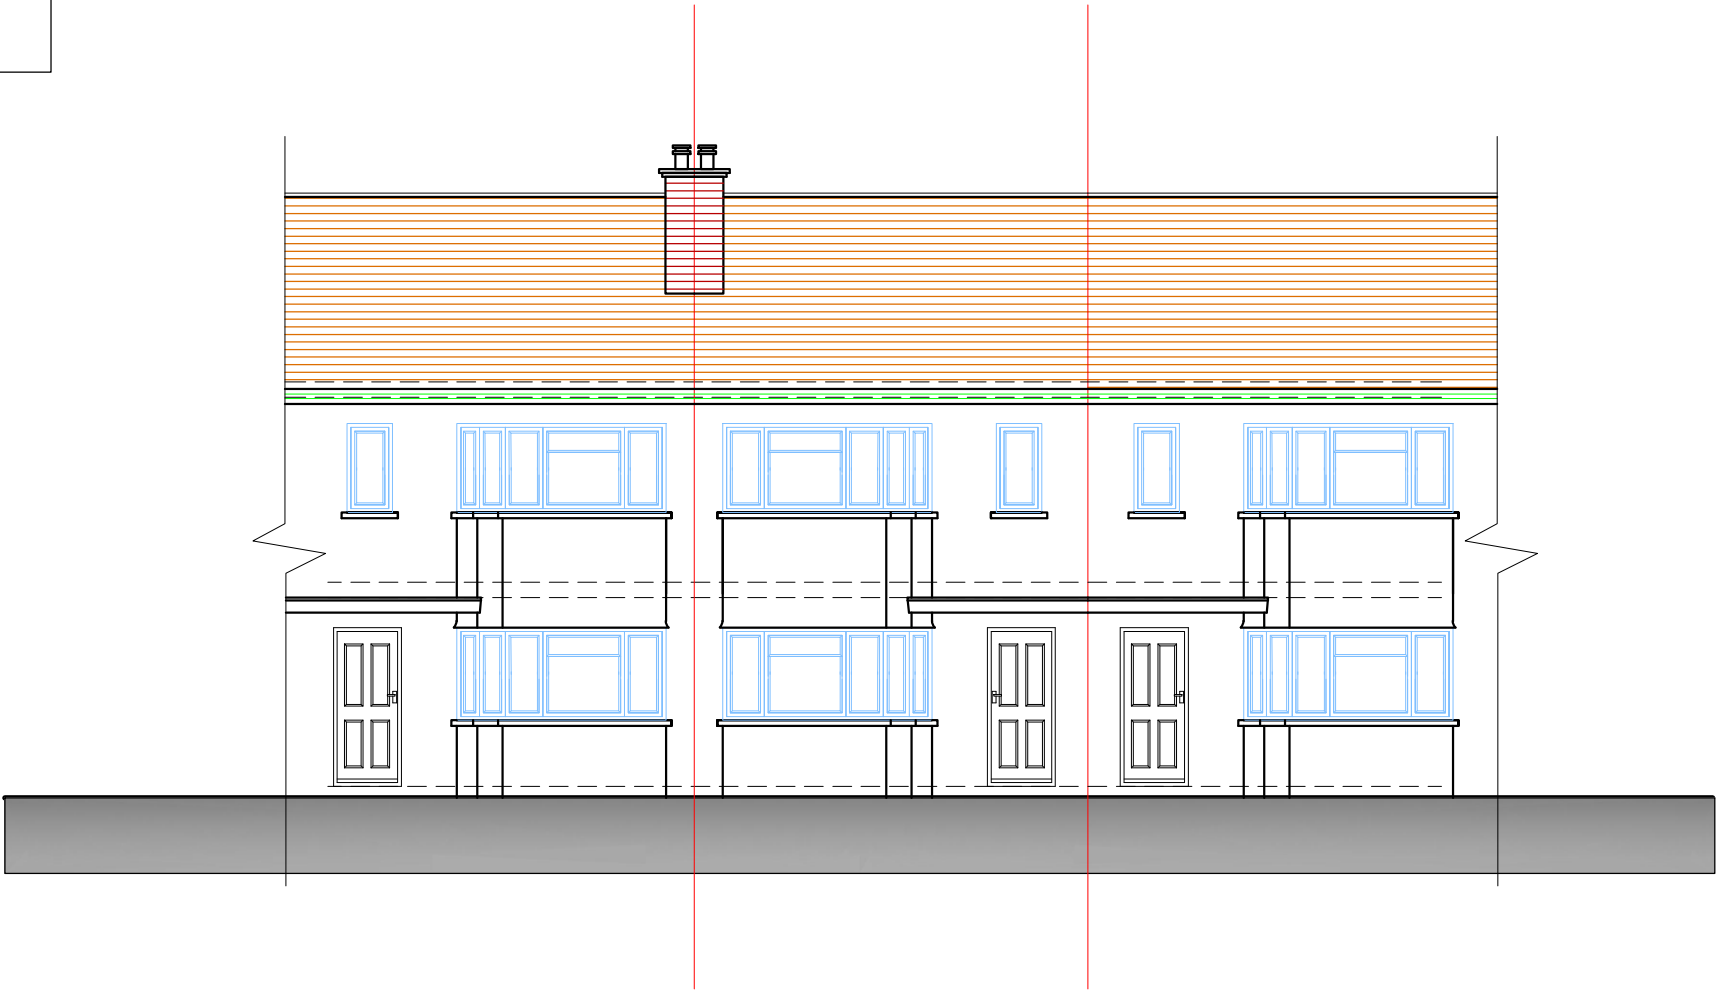


SOUTH WEST ELEVATION

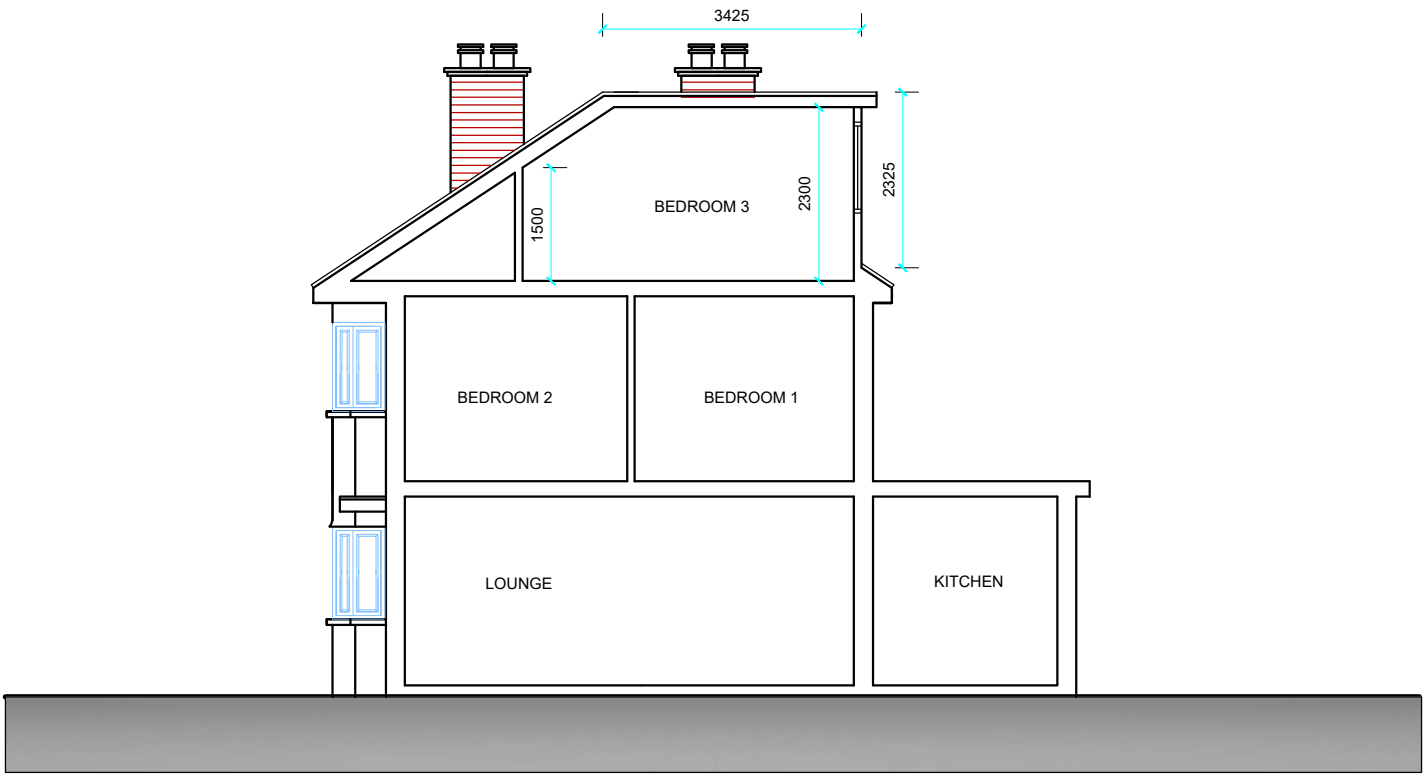

SOUTH EAST ELEVATION




NORTH EAST ELEVATION

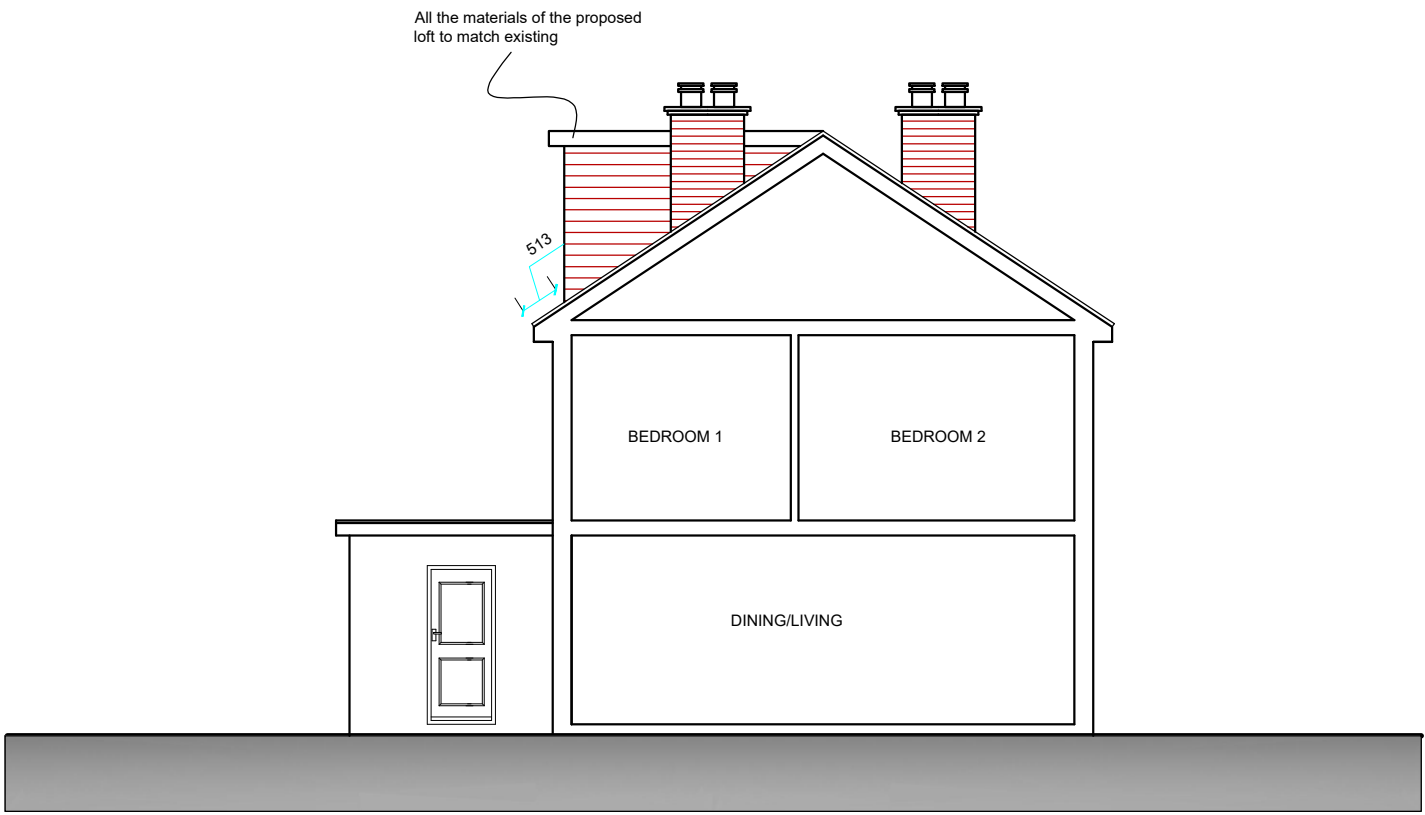

NORTH WEST ELEVATION

PROPOSED ELEVATIONS

51 Ashburton Rd, Ruislip HA4 6AA

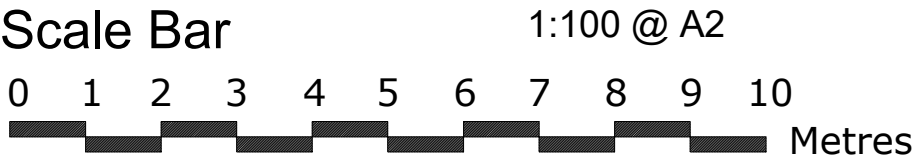

THE GILLETT MACLEOD PARTNERSHIP
Chartered Architects & Town Planning Consultants
1 High Road Old Eastcote Pinner Middlesex HA5 2EW tel. 0208 868 1333

Drg. No. 22/3500/7 A
Scale 1:100
Date 21/03/22
Drawn by SB

REVISION
A
C drawer