


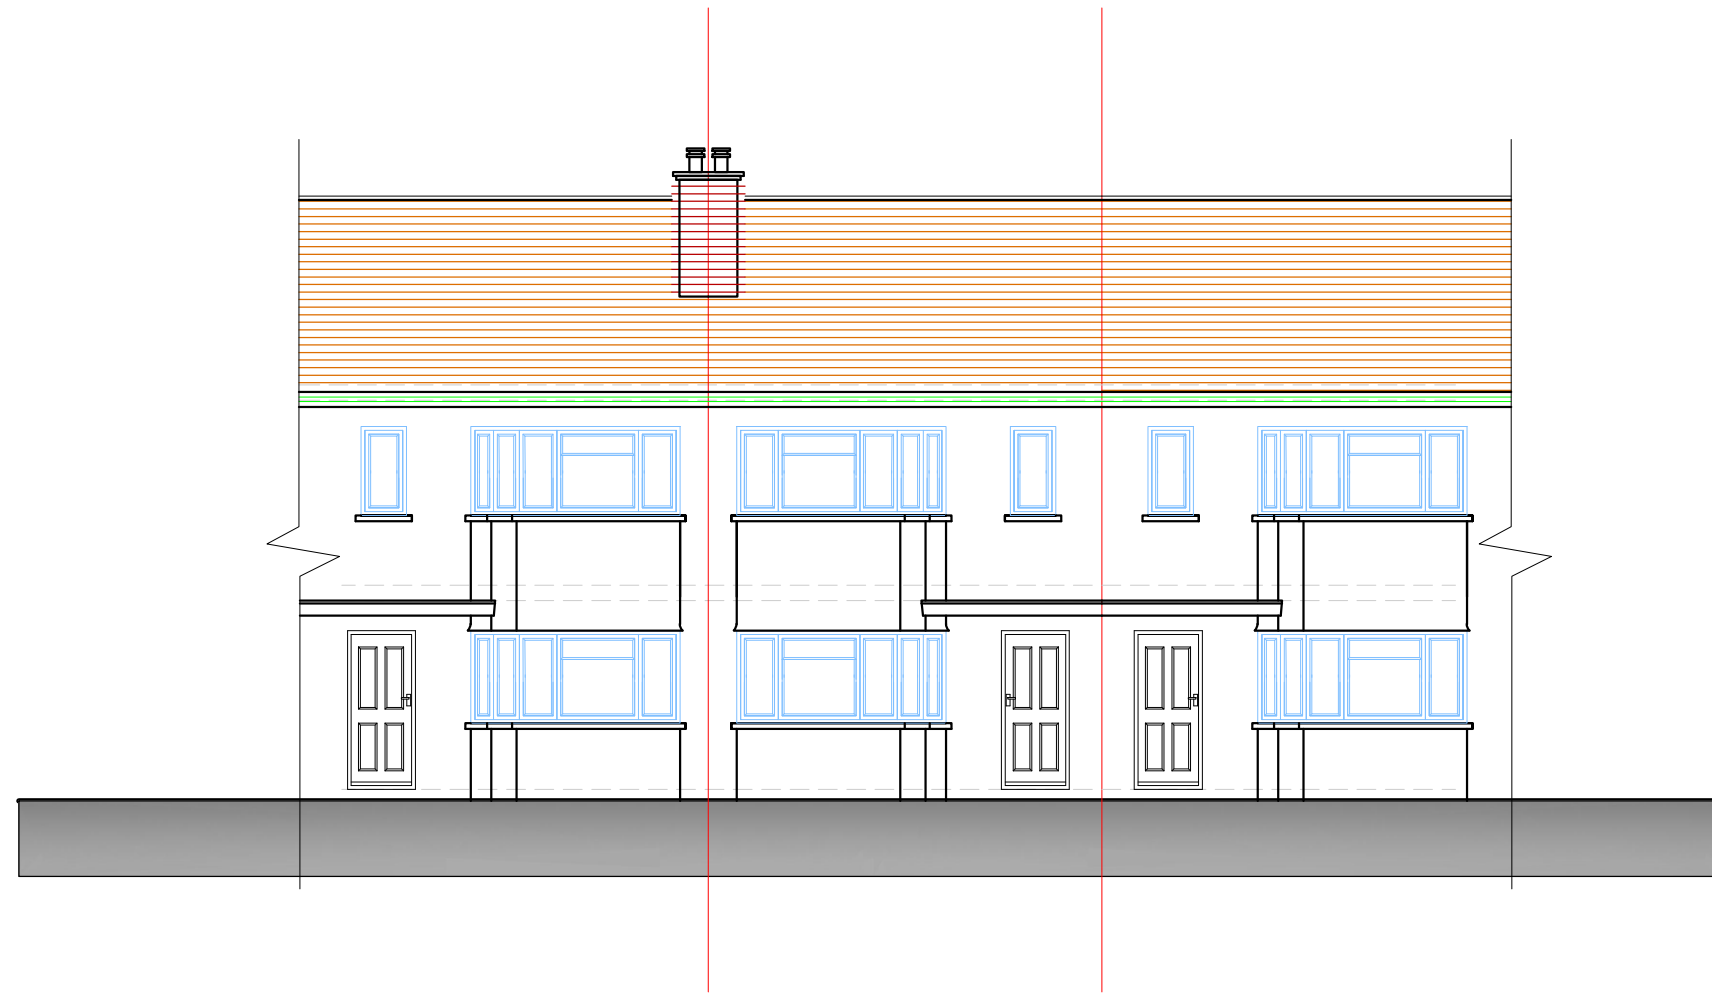

SOUTH WEST ELEVATION



SOUTH EAST ELEVATION




NORTH EAST ELEVATION



NORTH WEST ELEVATION

EXISTING ELEVATIONS

51 Ashburton Rd, Ruislip HA4 6AA

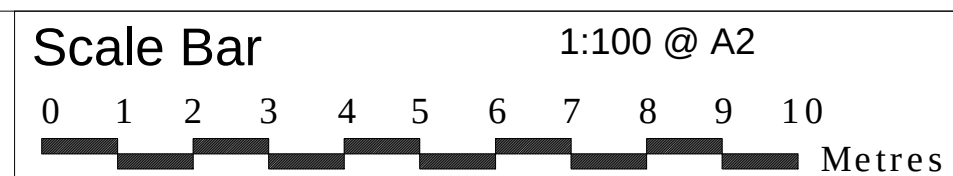

THE GILLETT MACLEOD PARTNERSHIP
Chartered Architects & Town Planning Consultants
1 High Road Old Eastcote Pinner Middlesex HA5 2EW tel. 0208 868 1333

Drg. No. 22/3500/5
Scale 1:100
Date 21/03/22
Drawn by SB

REVISION
C drawer