



GROUND FLOOR

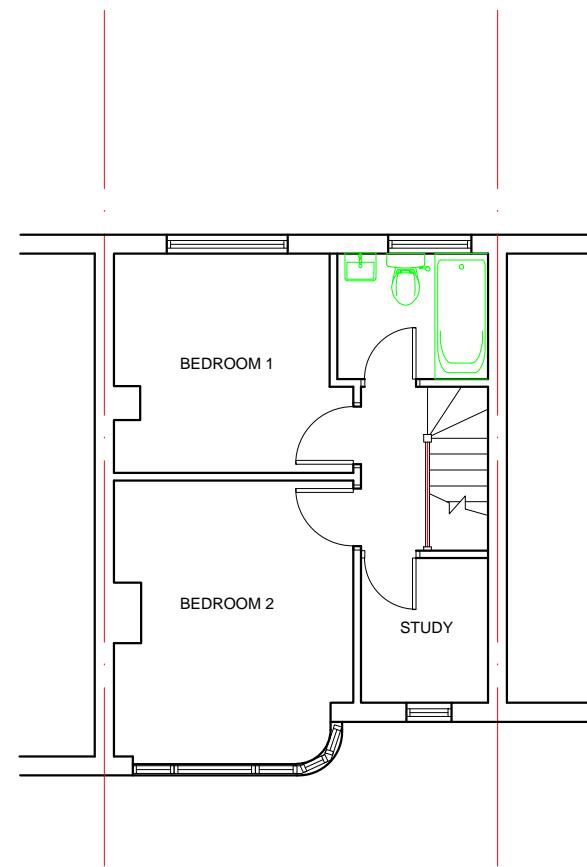

FIRST FLOOR

EXISTING FLOOR PLANS

51 Ashburton Rd, Ruislip HA4 6AA

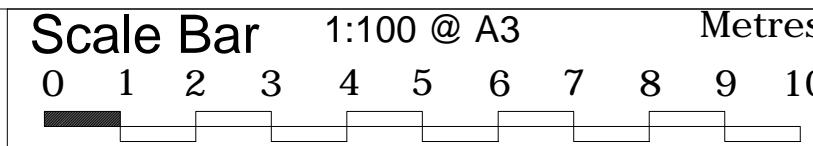

THE GILLETT MACLEOD PARTNERSHIP
Chartered Architects & Town Planning Consultants
1 High Road Old Eastcote Pinner Middlesex HA5 2EW tel. 0208 868 1333

Drg. No. 22/3500/4
Scale 1:100@A3
Date 17/03/22
Drawn by SB

REVISION
C
drawer