


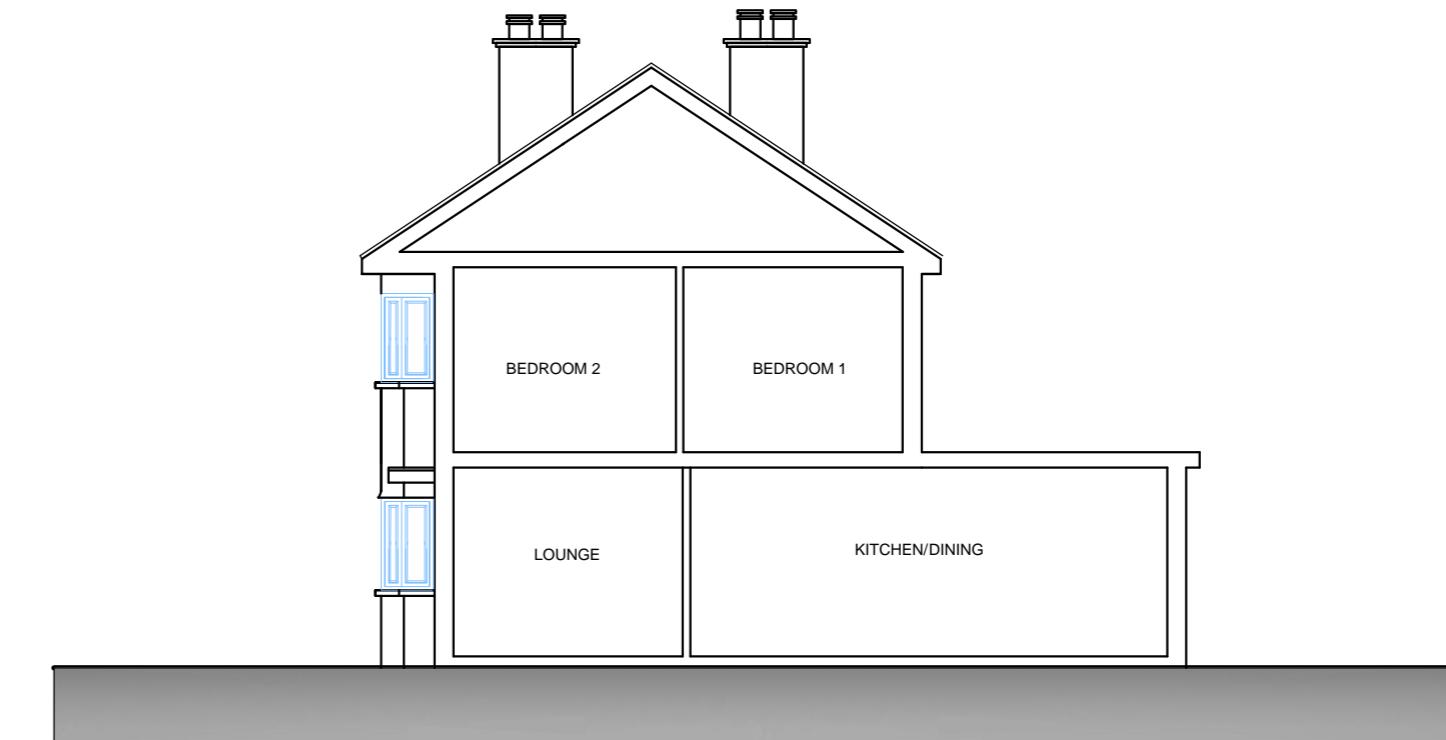


SOUTH WEST ELEVATION



SOUTH EAST ELEVATION



NORTH EAST ELEVATION

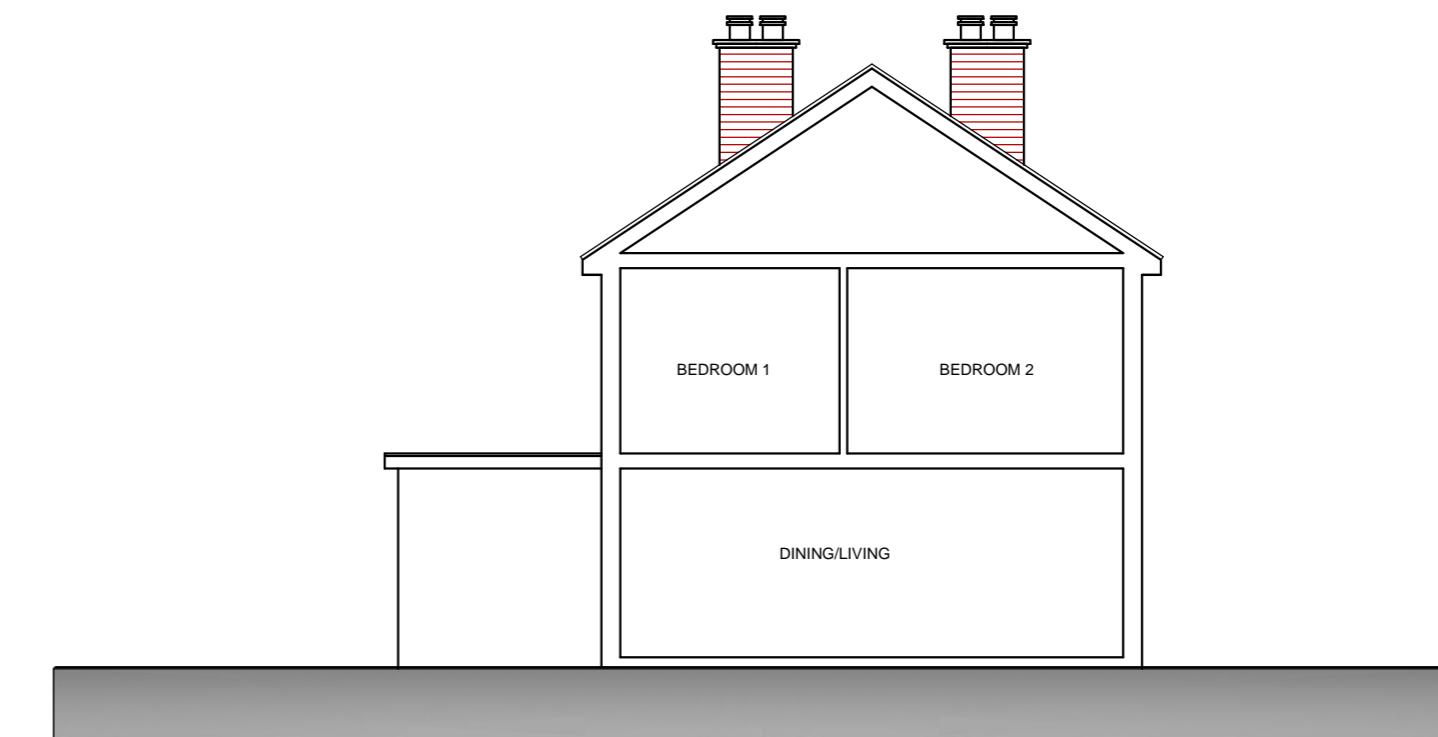


NORTH WEST ELEVATION

PROPOSED ELEVATIONS

51 Ashburton Rd, Ruislip HA4 6AA

Scale Bar

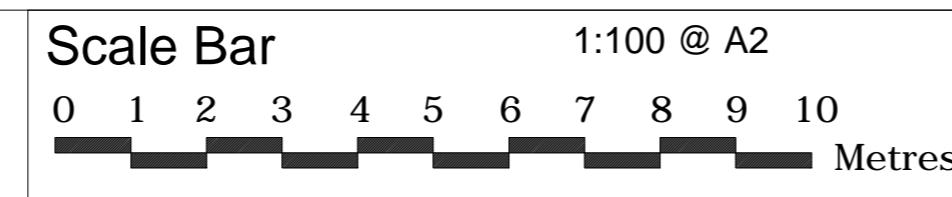

THE GILLETT MACLEOD PARTNERSHIP
Chartered Architects & Town Planning Consultants

1 High Road Old Eastcote Pinner Middlesex HA5 2EW tel. 0208 868 1333

Drg. No. 22/3500/107 REVISION
Scale 1:100
Date 21/03/22
Drawn by SB

