

Written dimensions to be taken in preferences to scaled dimensions. The Contractor is responsible for checking all dimensions before work starts.

All work is to be carried out to the requirements, and to the satisfaction of the Local Authority.

These drawings are for planning purposes only

Any discrepancies to be brought to the attention of 4D Planning Consultants immediately.

Description

Rev	Date	Description	by	chk

**4D PLANNING™**

Chartered Town Planners & Architectural Technicians

Architecture | Town Planning

T: 0203 1500 183 [www.GetMePlanning.com](http://www.GetMePlanning.com)

[www.GetMePlanning.com](http://www.GetMePlanning.com)

Client  
Miss Joanna Babukutty

Project  
101 Myrtleside Cl, Northwood  
HA6 2GB


Title  
**EXISTING DRAWINGS  
FLOOR PLANS**

Date: 08.02.2022 Rev:

Scale: 1:100@A3

Drawing No. 4D-231A E 01

Drawn by : MAX

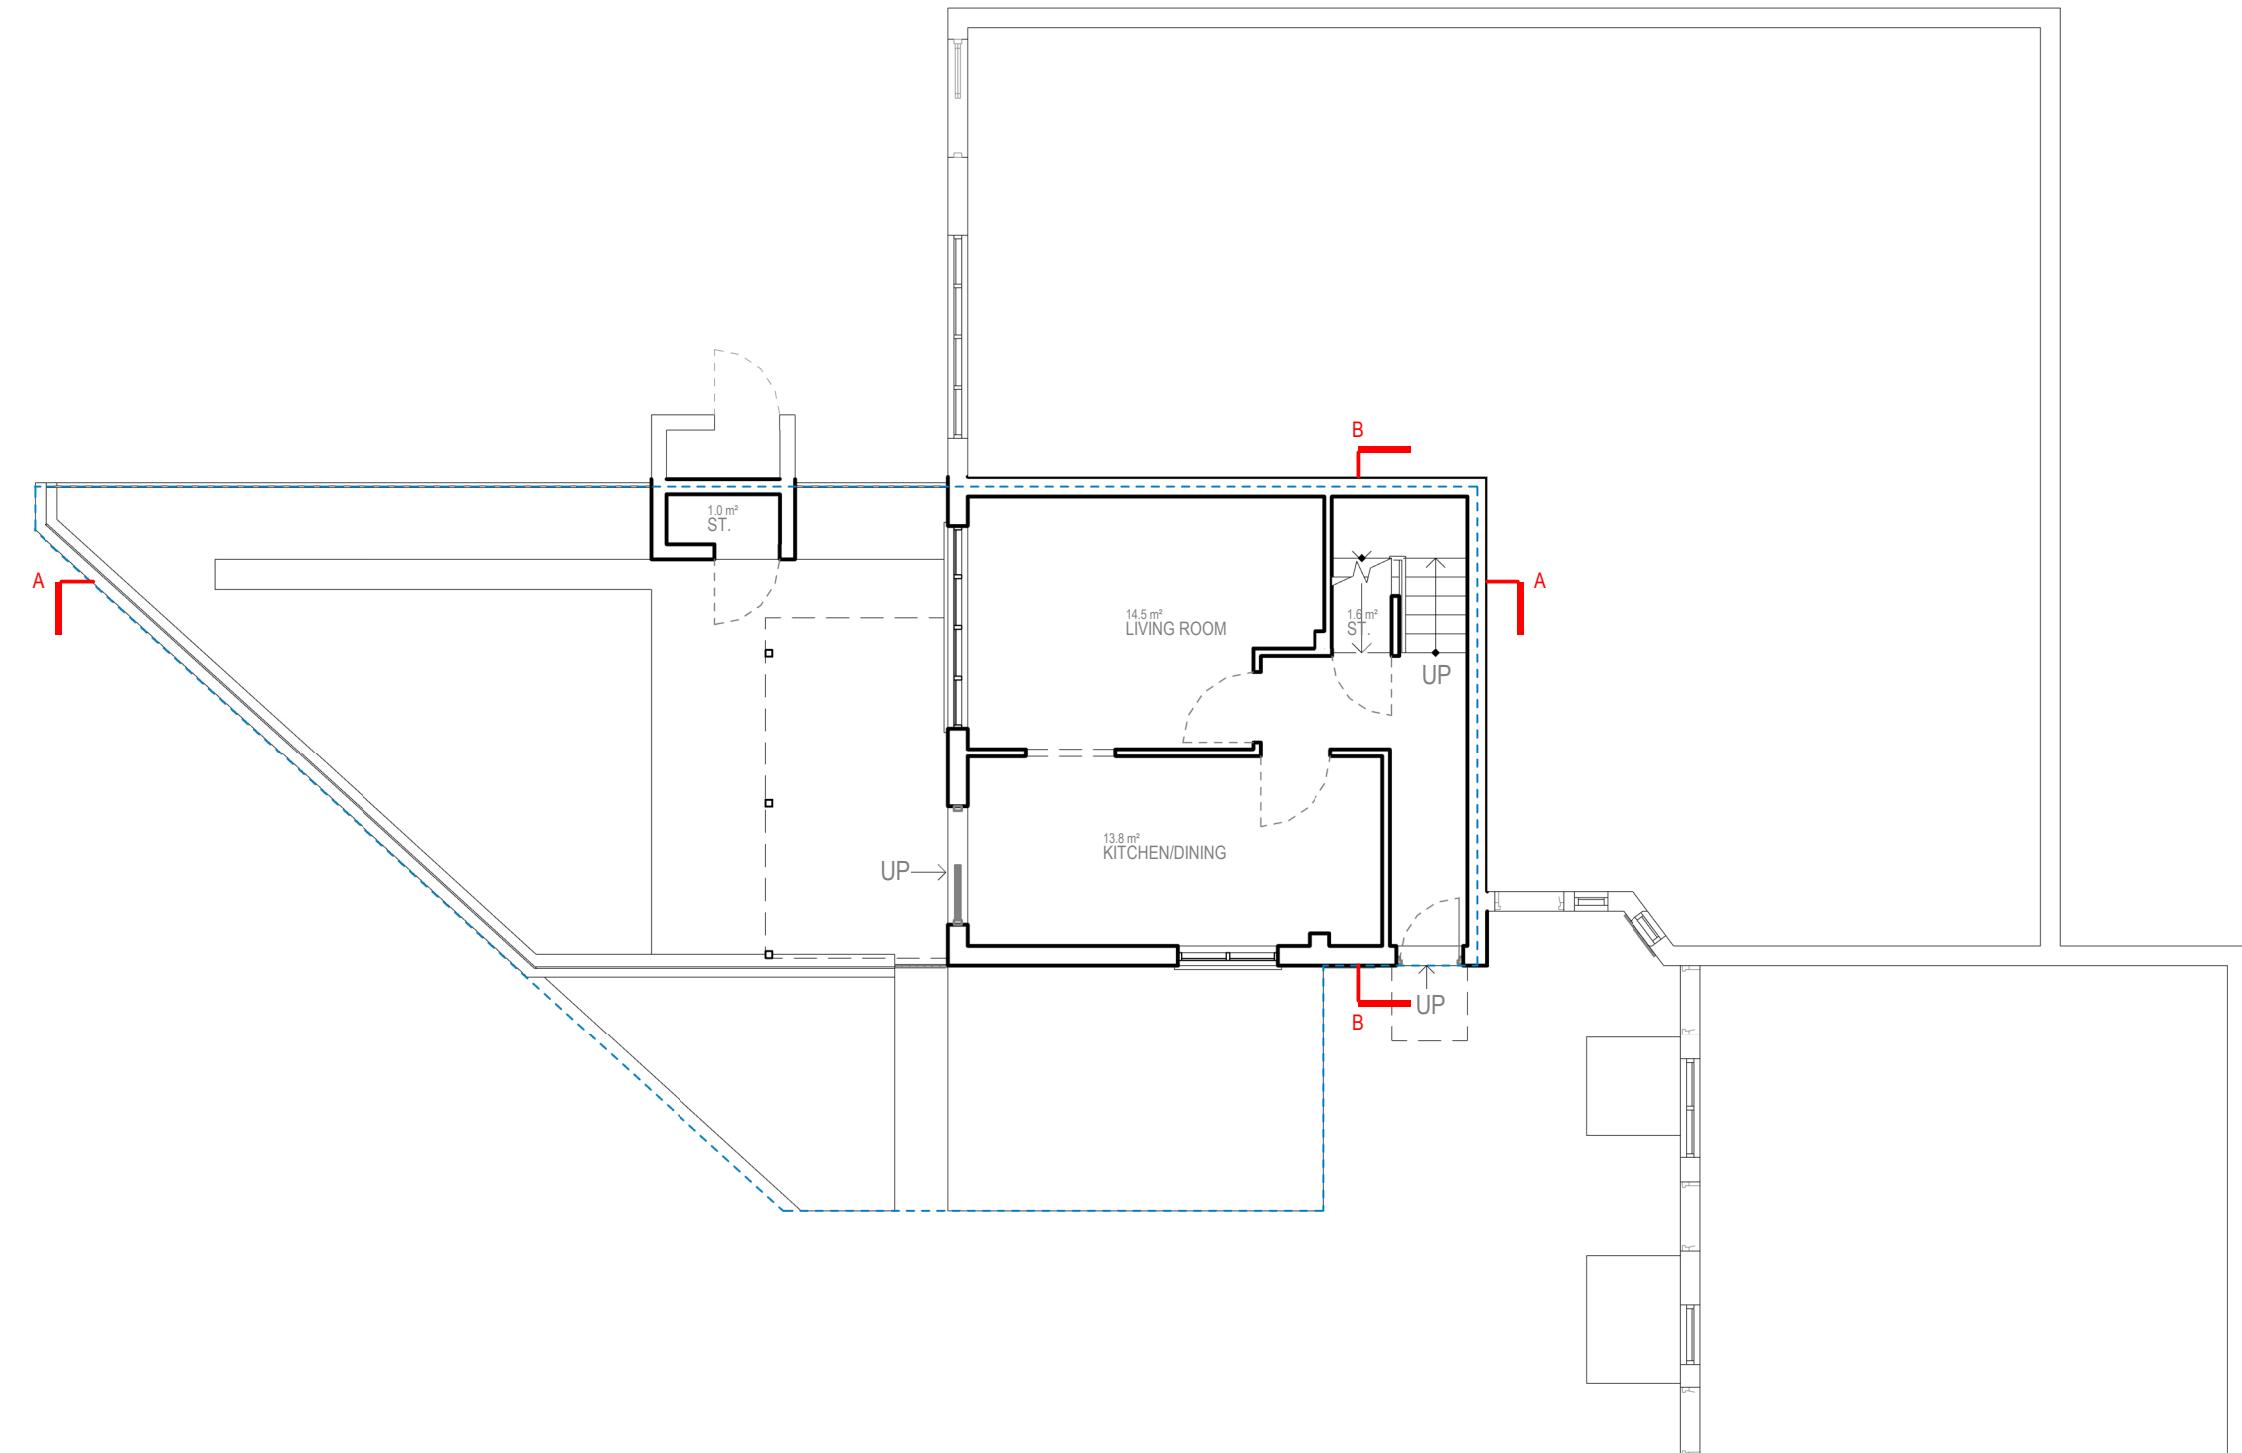

**GROUND FLOOR**

0 5m 10m

Written dimensions to be taken in preference to scaled dimensions. The Contractor is responsible for checking all dimensions before work starts.

All work is to be carried out to the requirements, and to the satisfaction of the Local Authority.

These drawings are for planning purposes only.

Any discrepancies to be brought to the attention of 4D Planning Consultants immediately.

#### Description

Rev	Date	Description	by	chk

## 4D PLANNING™

Chartered Town Planners & Architectural Technicians

Architecture | Town Planning

T: 0203 1500 183 [www.GetMePlanning.com](http://www.GetMePlanning.com)

[www.GetMePlanning.com](http://www.GetMePlanning.com)

Client  
Miss Joanna Babukutty

Project  
101 Myrtleside Cl, Northwood  
HA6 2GB

Title  
PROPOSED DRAWINGS  
FLOOR PLANS

Date: 08.02.2022

Rev:

Scale: 1:100@A3

Drawing No. 4D-231A P 01

Drawn by : MAX

Written dimensions to be taken in preference to scaled dimensions. The Contractor is responsible for checking all dimensions before work starts.


All work is to be carried out to the requirements, and to the satisfaction of the Local Authority.

These drawings are for planning purposes only.


Any discrepancies to be brought to the attention of 4D Planning Consultants immediately.

#### Description

Rev	Date	Description	by	chk
				</td

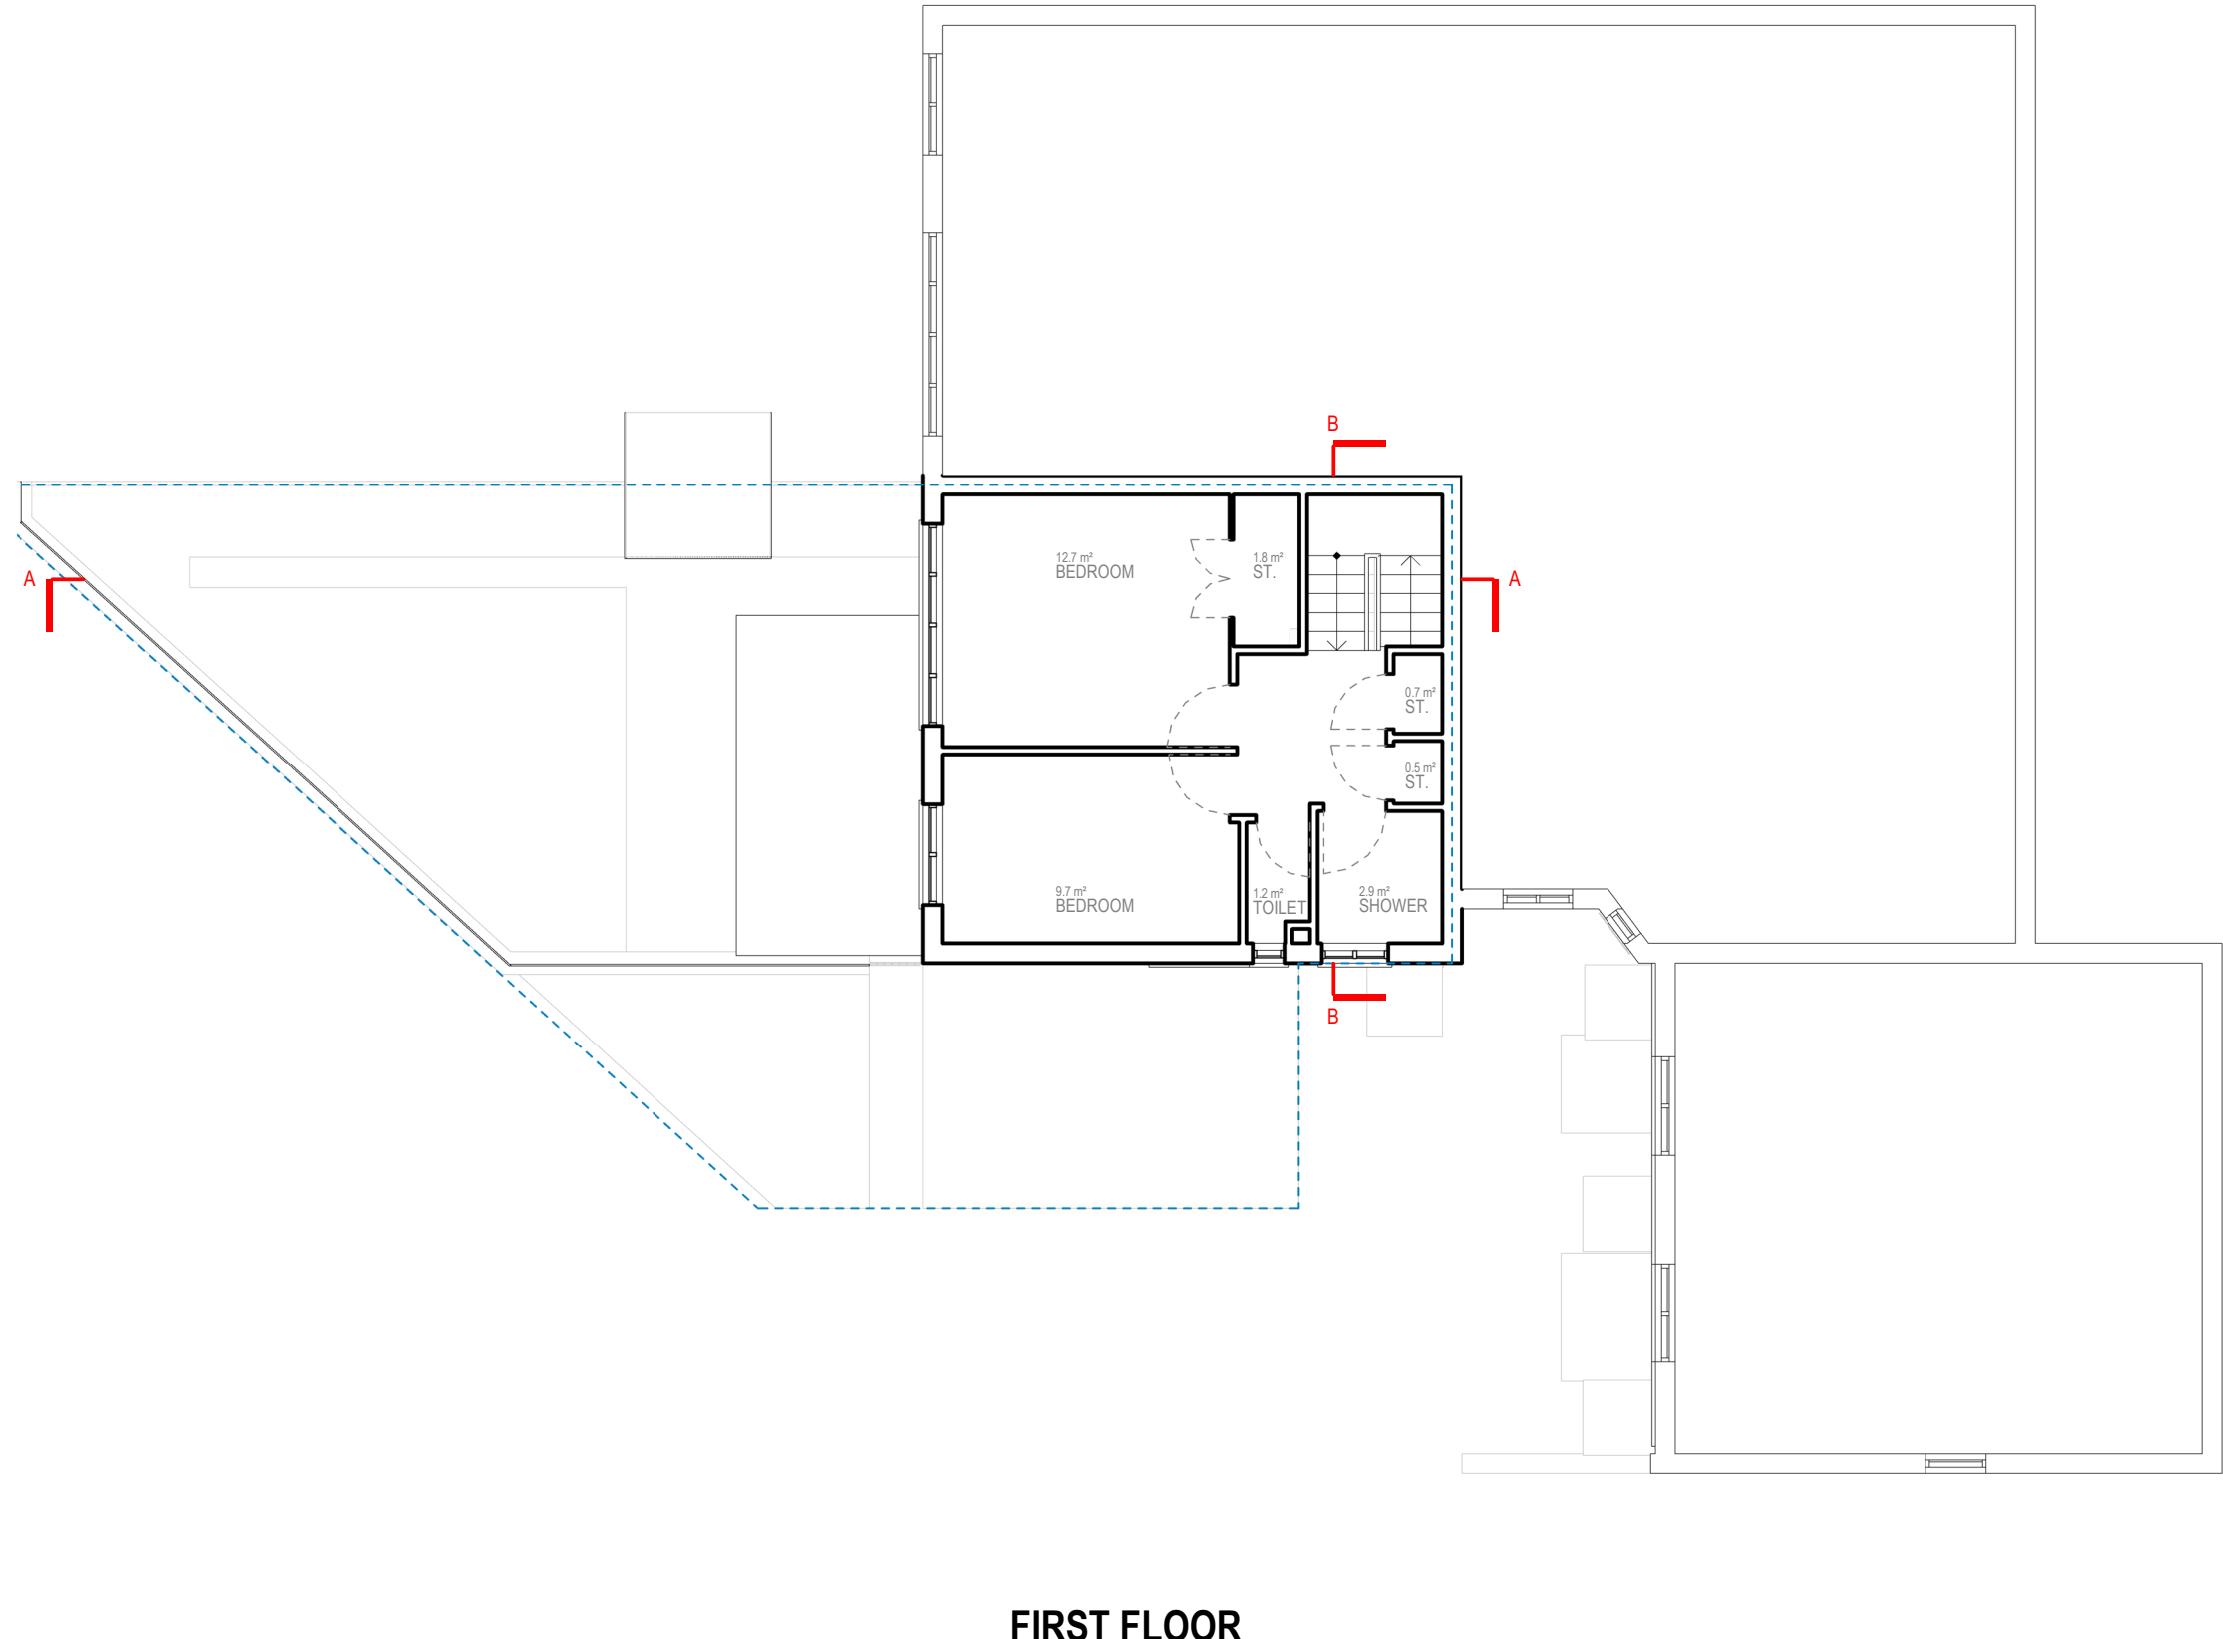

Written dimensions to be taken in preferences to scaled dimensions. The Contractor is responsible for checking all dimensions before work starts.	
All work is to be carried out to the requirements, and to the satisfaction of the Local Authority. These drawings are for planning purposes only.	
Any discrepancies to be brought to the attention of 4D Planning Consultants immediately.	
<b>Description</b>	
Rev Date Description by chk	
<b>4D PLANNING™</b> Chartered Town Planners & Architectural Technicians	
Architecture   Town Planning T: 0203 1500 183 www.GetMePlanning.com	
<b>www.GetMePlanning.com</b>	
Client Miss Joanna Babukutty	
Project 101 Myrtleside Cl, Northwood HA6 2GB	
Title <b>EXISTING DRAWINGS FLOOR PLANS</b>	
Date: 08.02.2022 Rev: Scale: 1:100@A3 Drawing No. 4D-231A E 02 Drawn by : MAX	

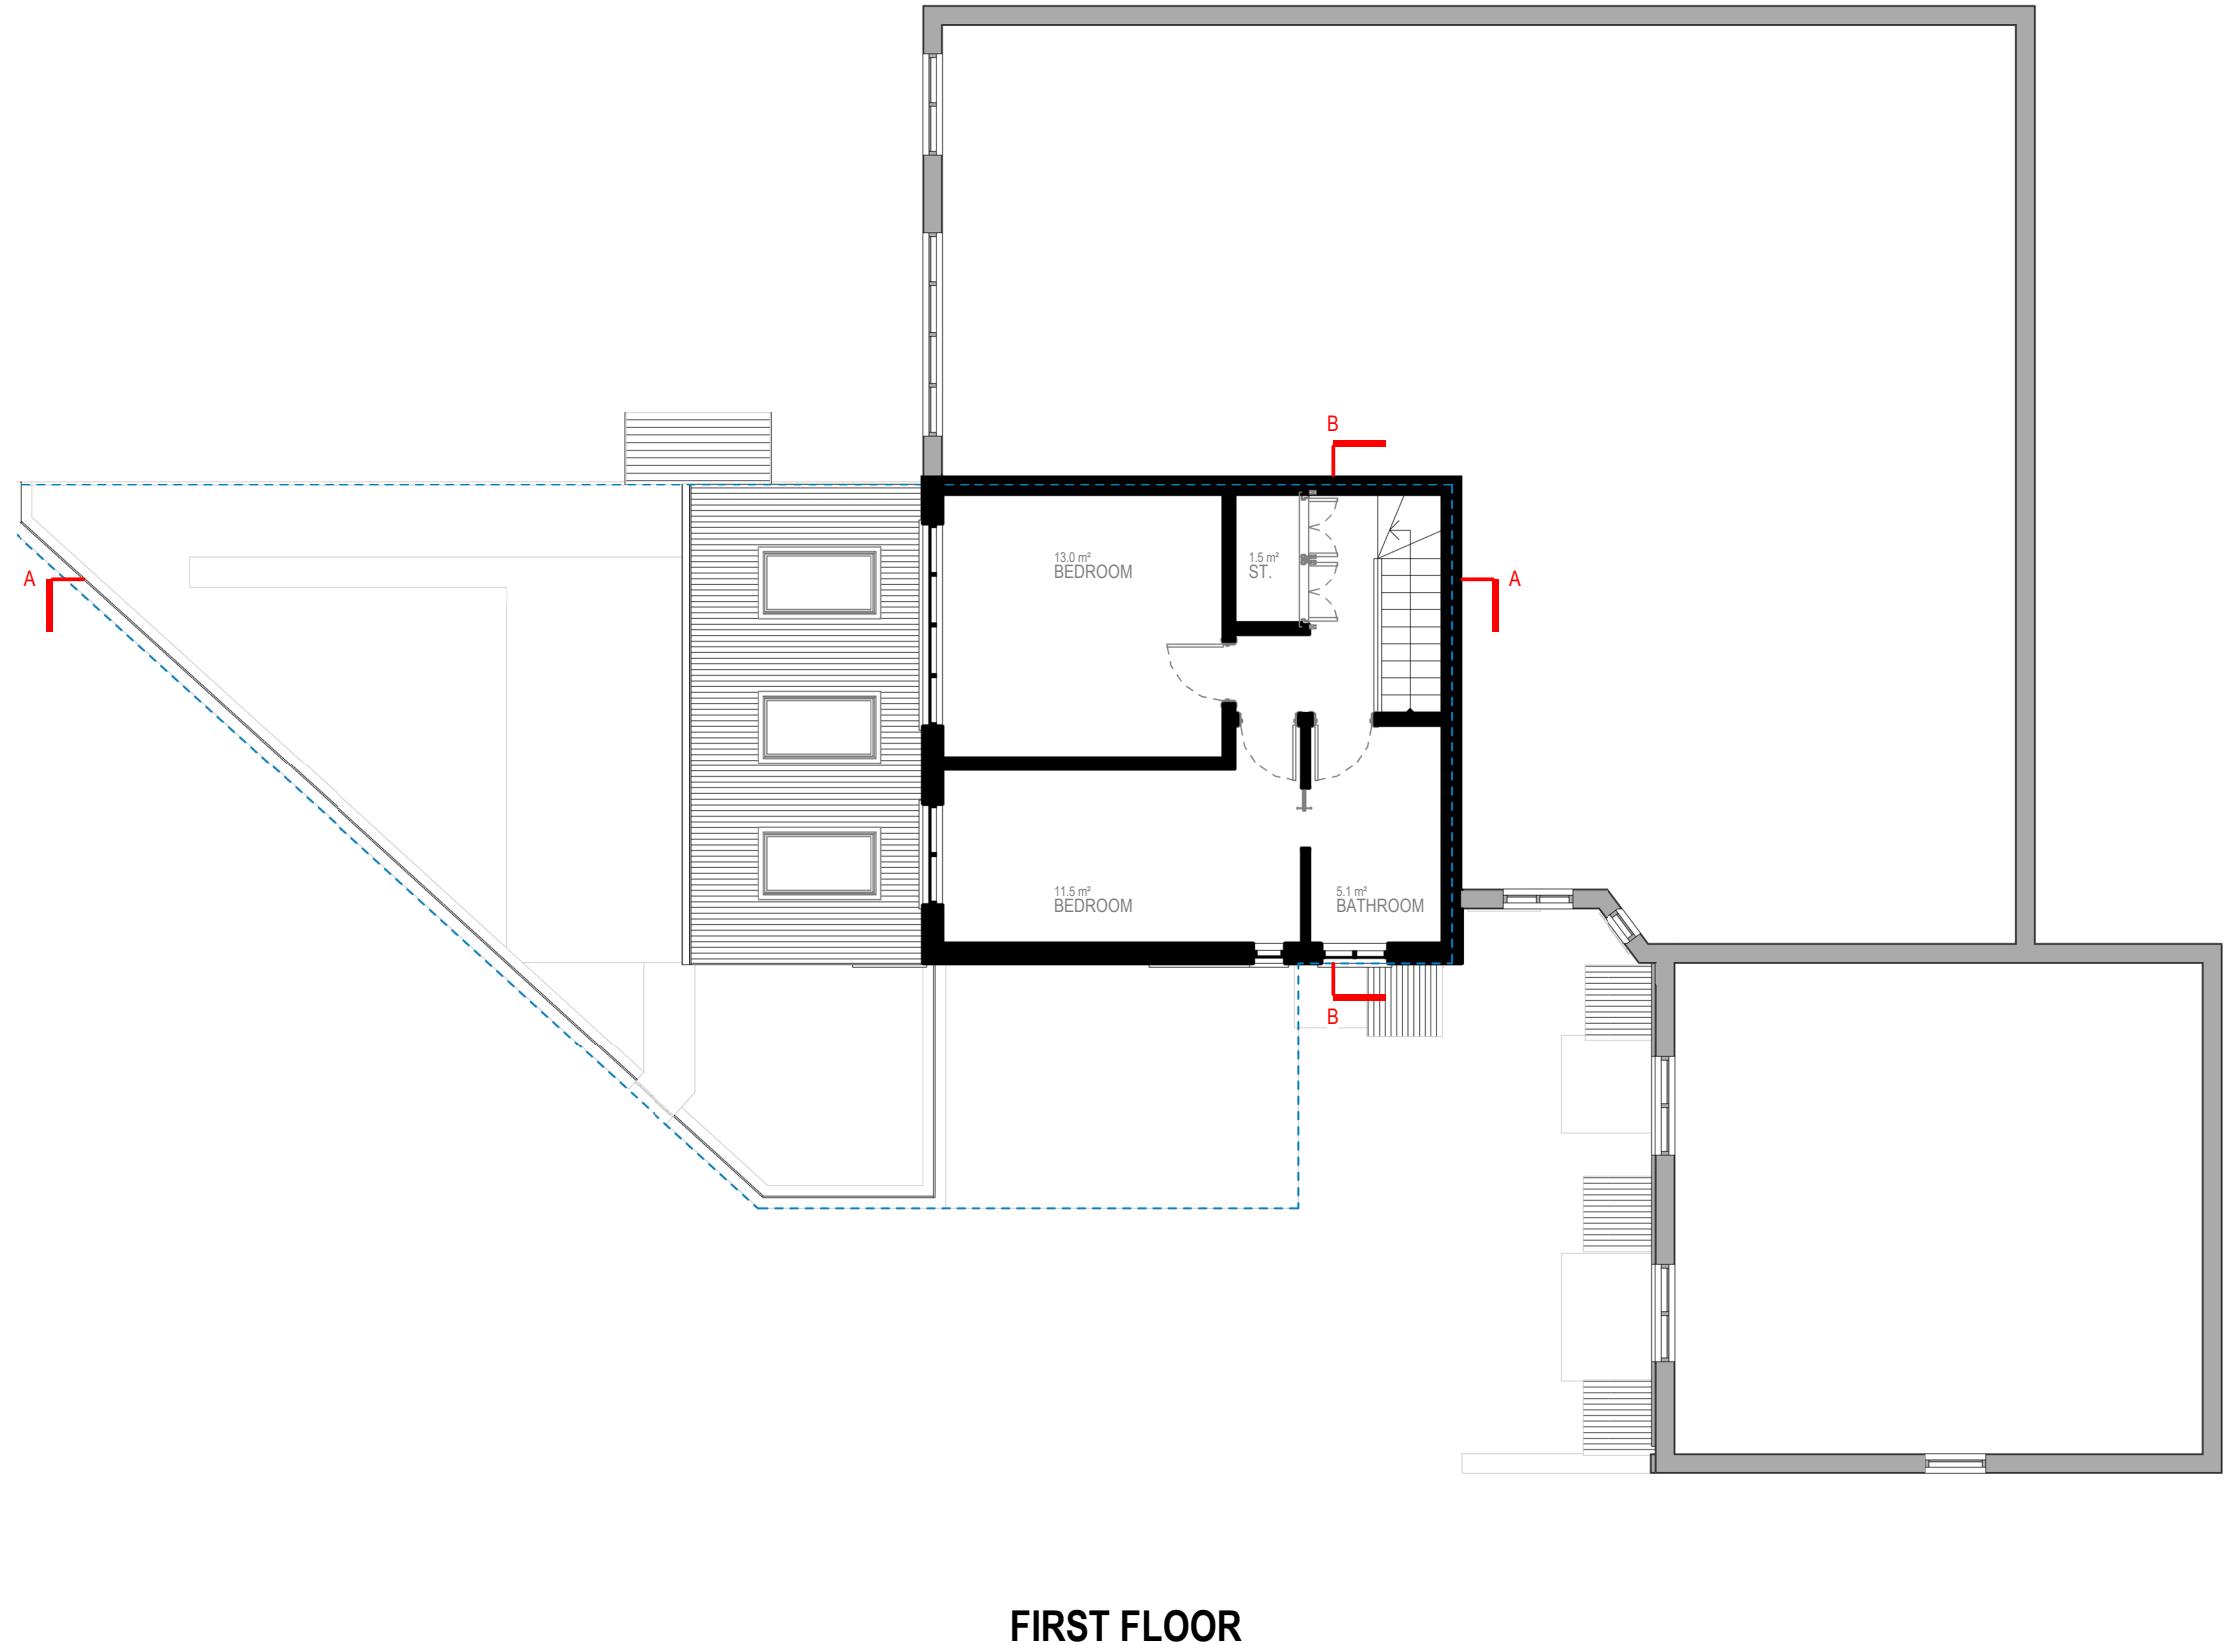

Written dimensions to be taken in preferences to scaled dimensions. The Contractor is responsible for checking all dimensions before work starts.

All work is to be carried out to the requirements, and to the satisfaction of the Local Authority.  
These drawings are for planning purposes only

Any discrepancies to be brought to the attention of 4D Planning Consultants immediately.

Description

Rev	Date	Description	by	chk

**4D PLANNING™**

Chartered Town Planners & Architectural Technicians

Architecture | Town Planning

T: 0203 1500 183 [www.GetMePlanning.com](http://www.GetMePlanning.com)

[www.GetMePlanning.com](http://www.GetMePlanning.com)

Client  
Miss Joanna Babukutty

Project  
101 Myrtleside Cl, Northwood  
HA6 2GB


Title  
**PROPOSED DRAWINGS  
FLOOR PLANS**

Date: 08.02.2022 Rev:

Scale: 1:100@A3

Drawing No.4D-231A P 02

Drawn by : MAX

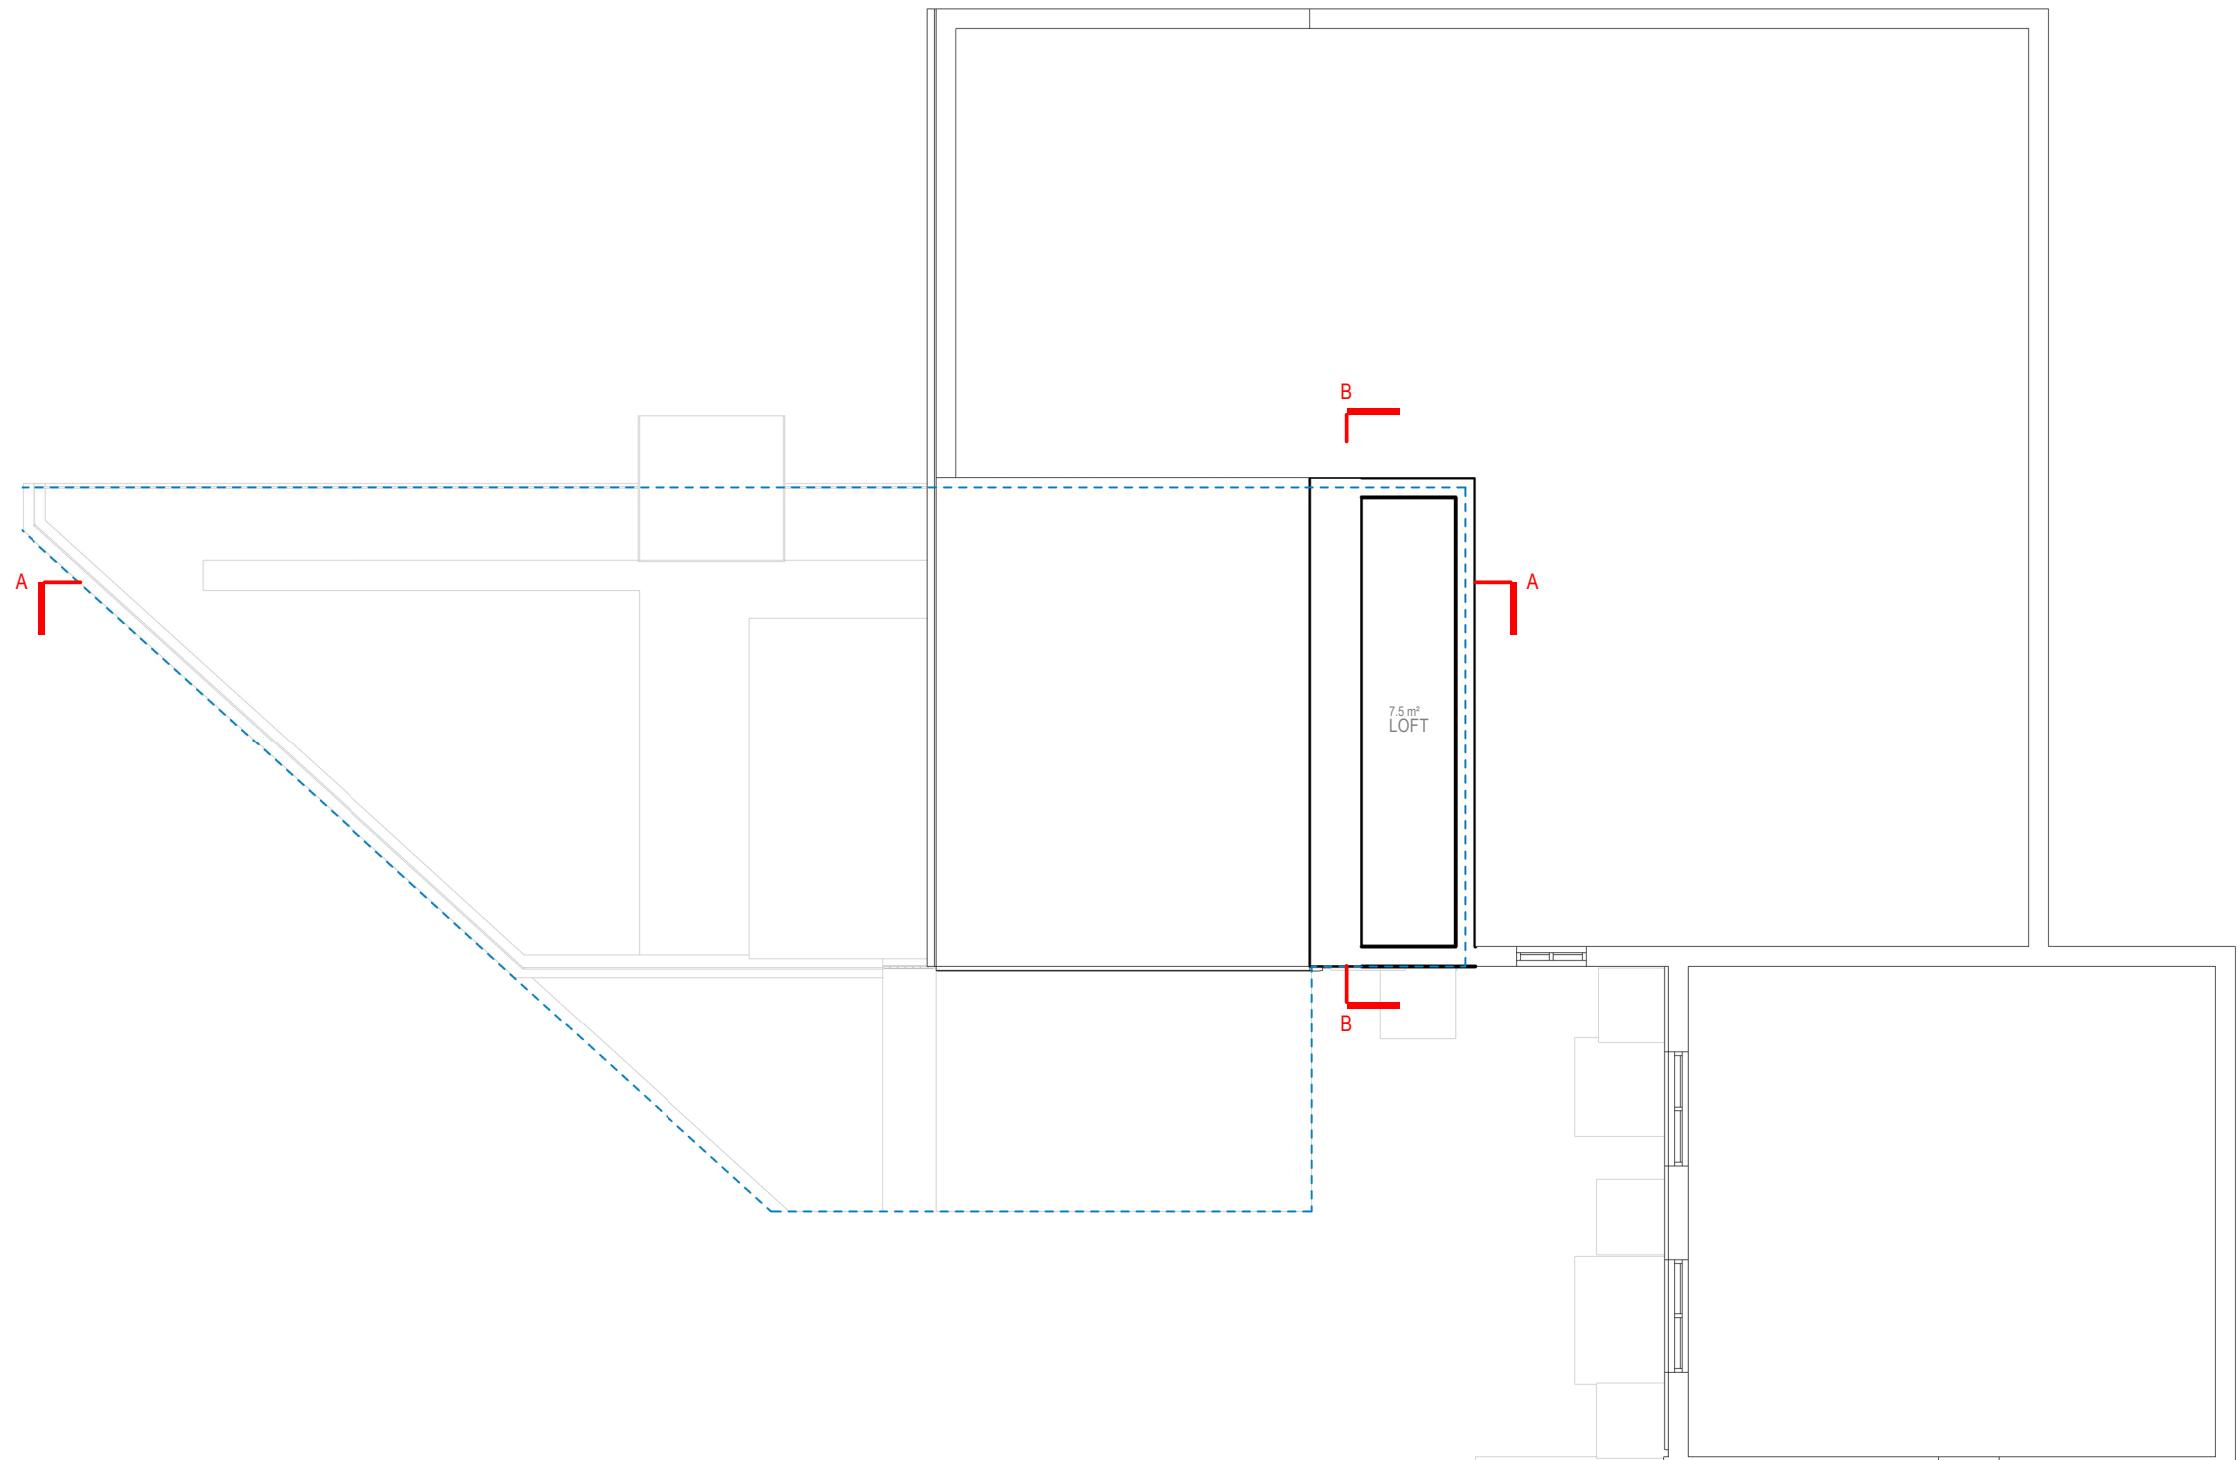

LOFT FLOOR

0 5m 10m



Written dimensions to be taken in preferences to scaled dimensions. The Contractor is responsible for checking all dimensions before work starts.

All work is to be carried out to the requirements, and to the satisfaction of the Local Authority. These drawings are for planning purposes only.

Any discrepancies to be brought to the attention of 4D Planning Consultants immediately.

Description

Rev	Date	Description	by	chk

**4D PLANNING™**  
Chartered Town Planners & Architectural Technicians  
Architecture | Town Planning  
T: 0203 1500 183 [www.GetMePlanning.com](http://www.GetMePlanning.com)

[www.GetMePlanning.com](http://www.GetMePlanning.com)

Client  
Miss Joanna Babukutty

Project  
101 Myrtleside Cl, Northwood  
HA6 2GB

Title  
EXISTING DRAWINGS  
FLOOR PLANS

Date: 08.02.2022

Rev:

Scale: 1:100@A3

Drawing No. 4D-231A E 03

Drawn by : MAX

Written dimensions to be taken in preferences to scaled dimensions. The Contractor is responsible for checking all dimensions before work starts.

All work is to be carried out to the requirements, and to the satisfaction of the Local Authority.

These drawings are for planning purposes only.

Any discrepancies to be brought to the attention of 4D Planning Consultants immediately.

Description

Rev	Date	Description	by	chk

**4D PLANNING™**

Chartered Town Planners & Architectural Technicians

Architecture | Town Planning

T: 0203 1500 183 [www.GetMePlanning.com](http://www.GetMePlanning.com)

[www.GetMePlanning.com](http://www.GetMePlanning.com)

Client  
Miss Joanna Babukutty

Project  
101 Myrtleside Cl, Northwood  
HA6 2GB


Title  
**PROPOSED DRAWINGS  
FLOOR PLANS**

Date: 08.02.2022 Rev:

Scale: 1:100@A3

Drawing No.4D-231A P 03

Drawn by : MAX

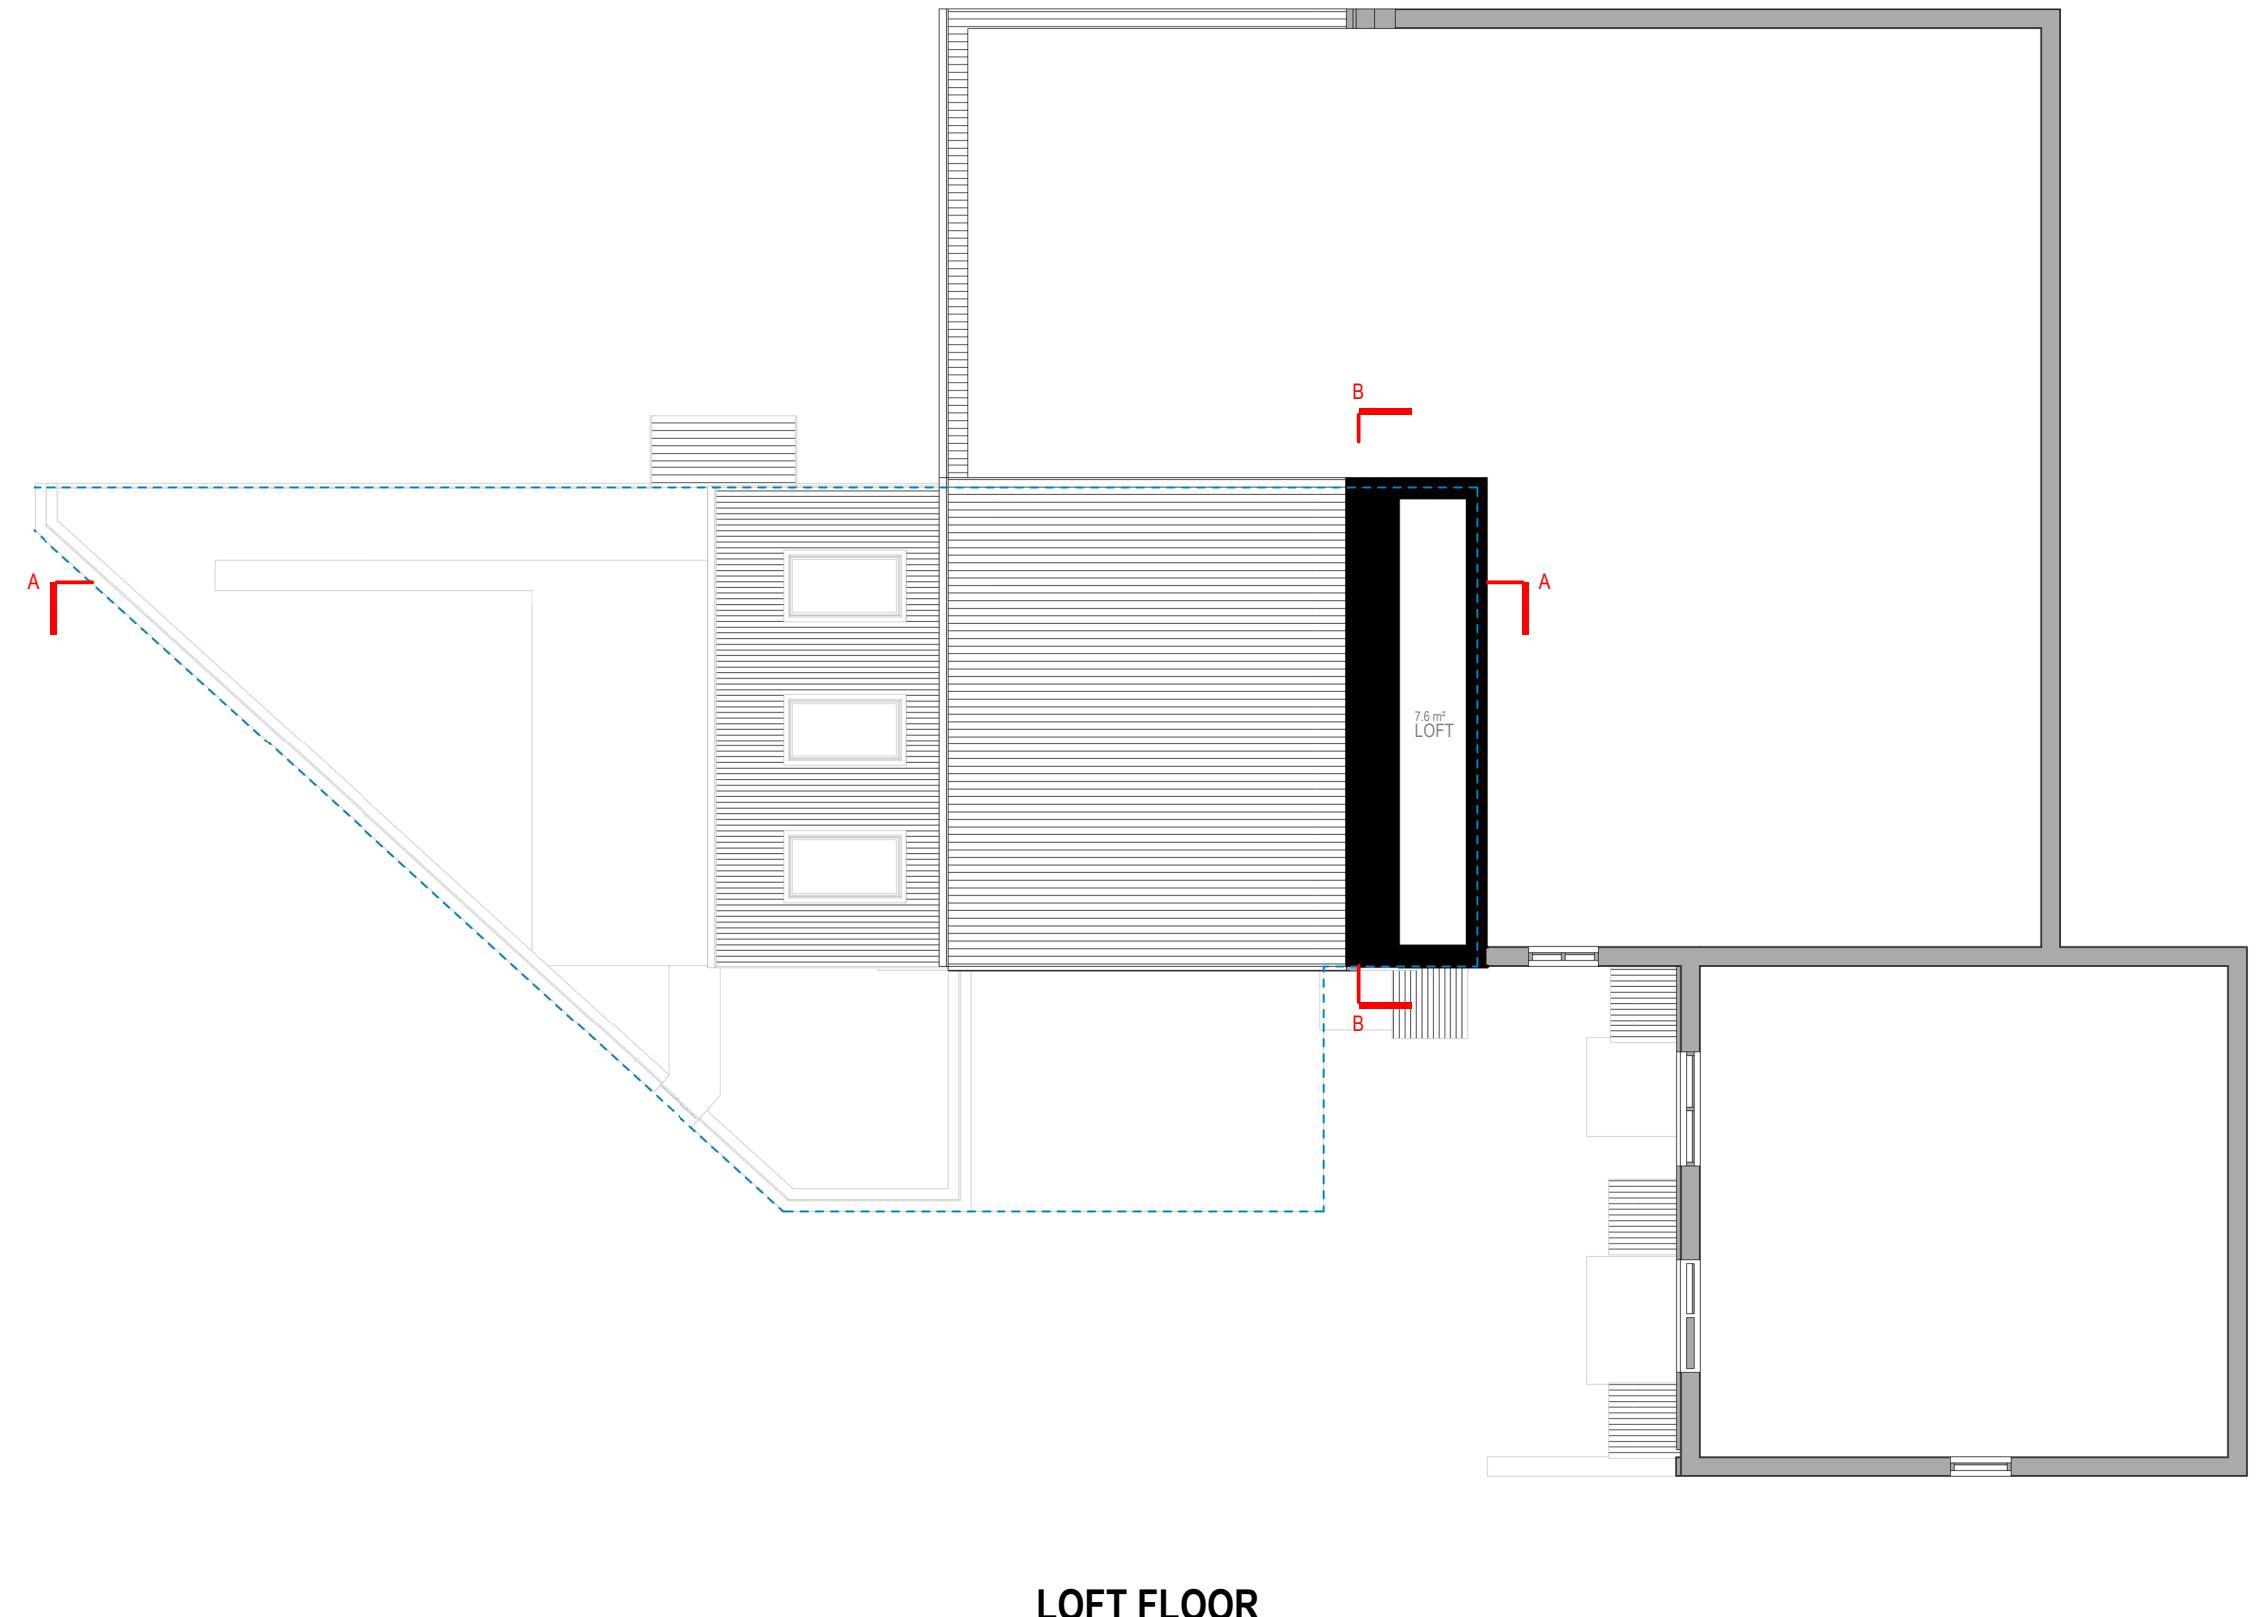

**LOFT FLOOR**

0 5m 10m

Written dimensions to be taken in preferences to scaled dimensions. The Contractor is responsible for checking all dimensions before work starts.

All work is to be carried out to the requirements, and to the satisfaction of the Local Authority.

These drawings are for planning purposes only

Any discrepancies to be brought to the attention of 4D Planning Consultants immediately.

Description

Rev	Date	Description	by	chk

**4D PLANNING™**

Chartered Town Planners & Architectural Technicians

Architecture | Town Planning

T: 0203 1500 183 [www.GetMePlanning.com](http://www.GetMePlanning.com)

[www.GetMePlanning.com](http://www.GetMePlanning.com)

Client  
Miss Joanna Babukutty

Project  
101 Myrtleside Cl, Northwood  
HA6 2GB


Title  
**EXISTING DRAWINGS  
FLOOR PLANS**

Date: 08.02.2022 Rev:

Scale: 1:100@A3

Drawing No. 4D-231A E 04

Drawn by : MAX

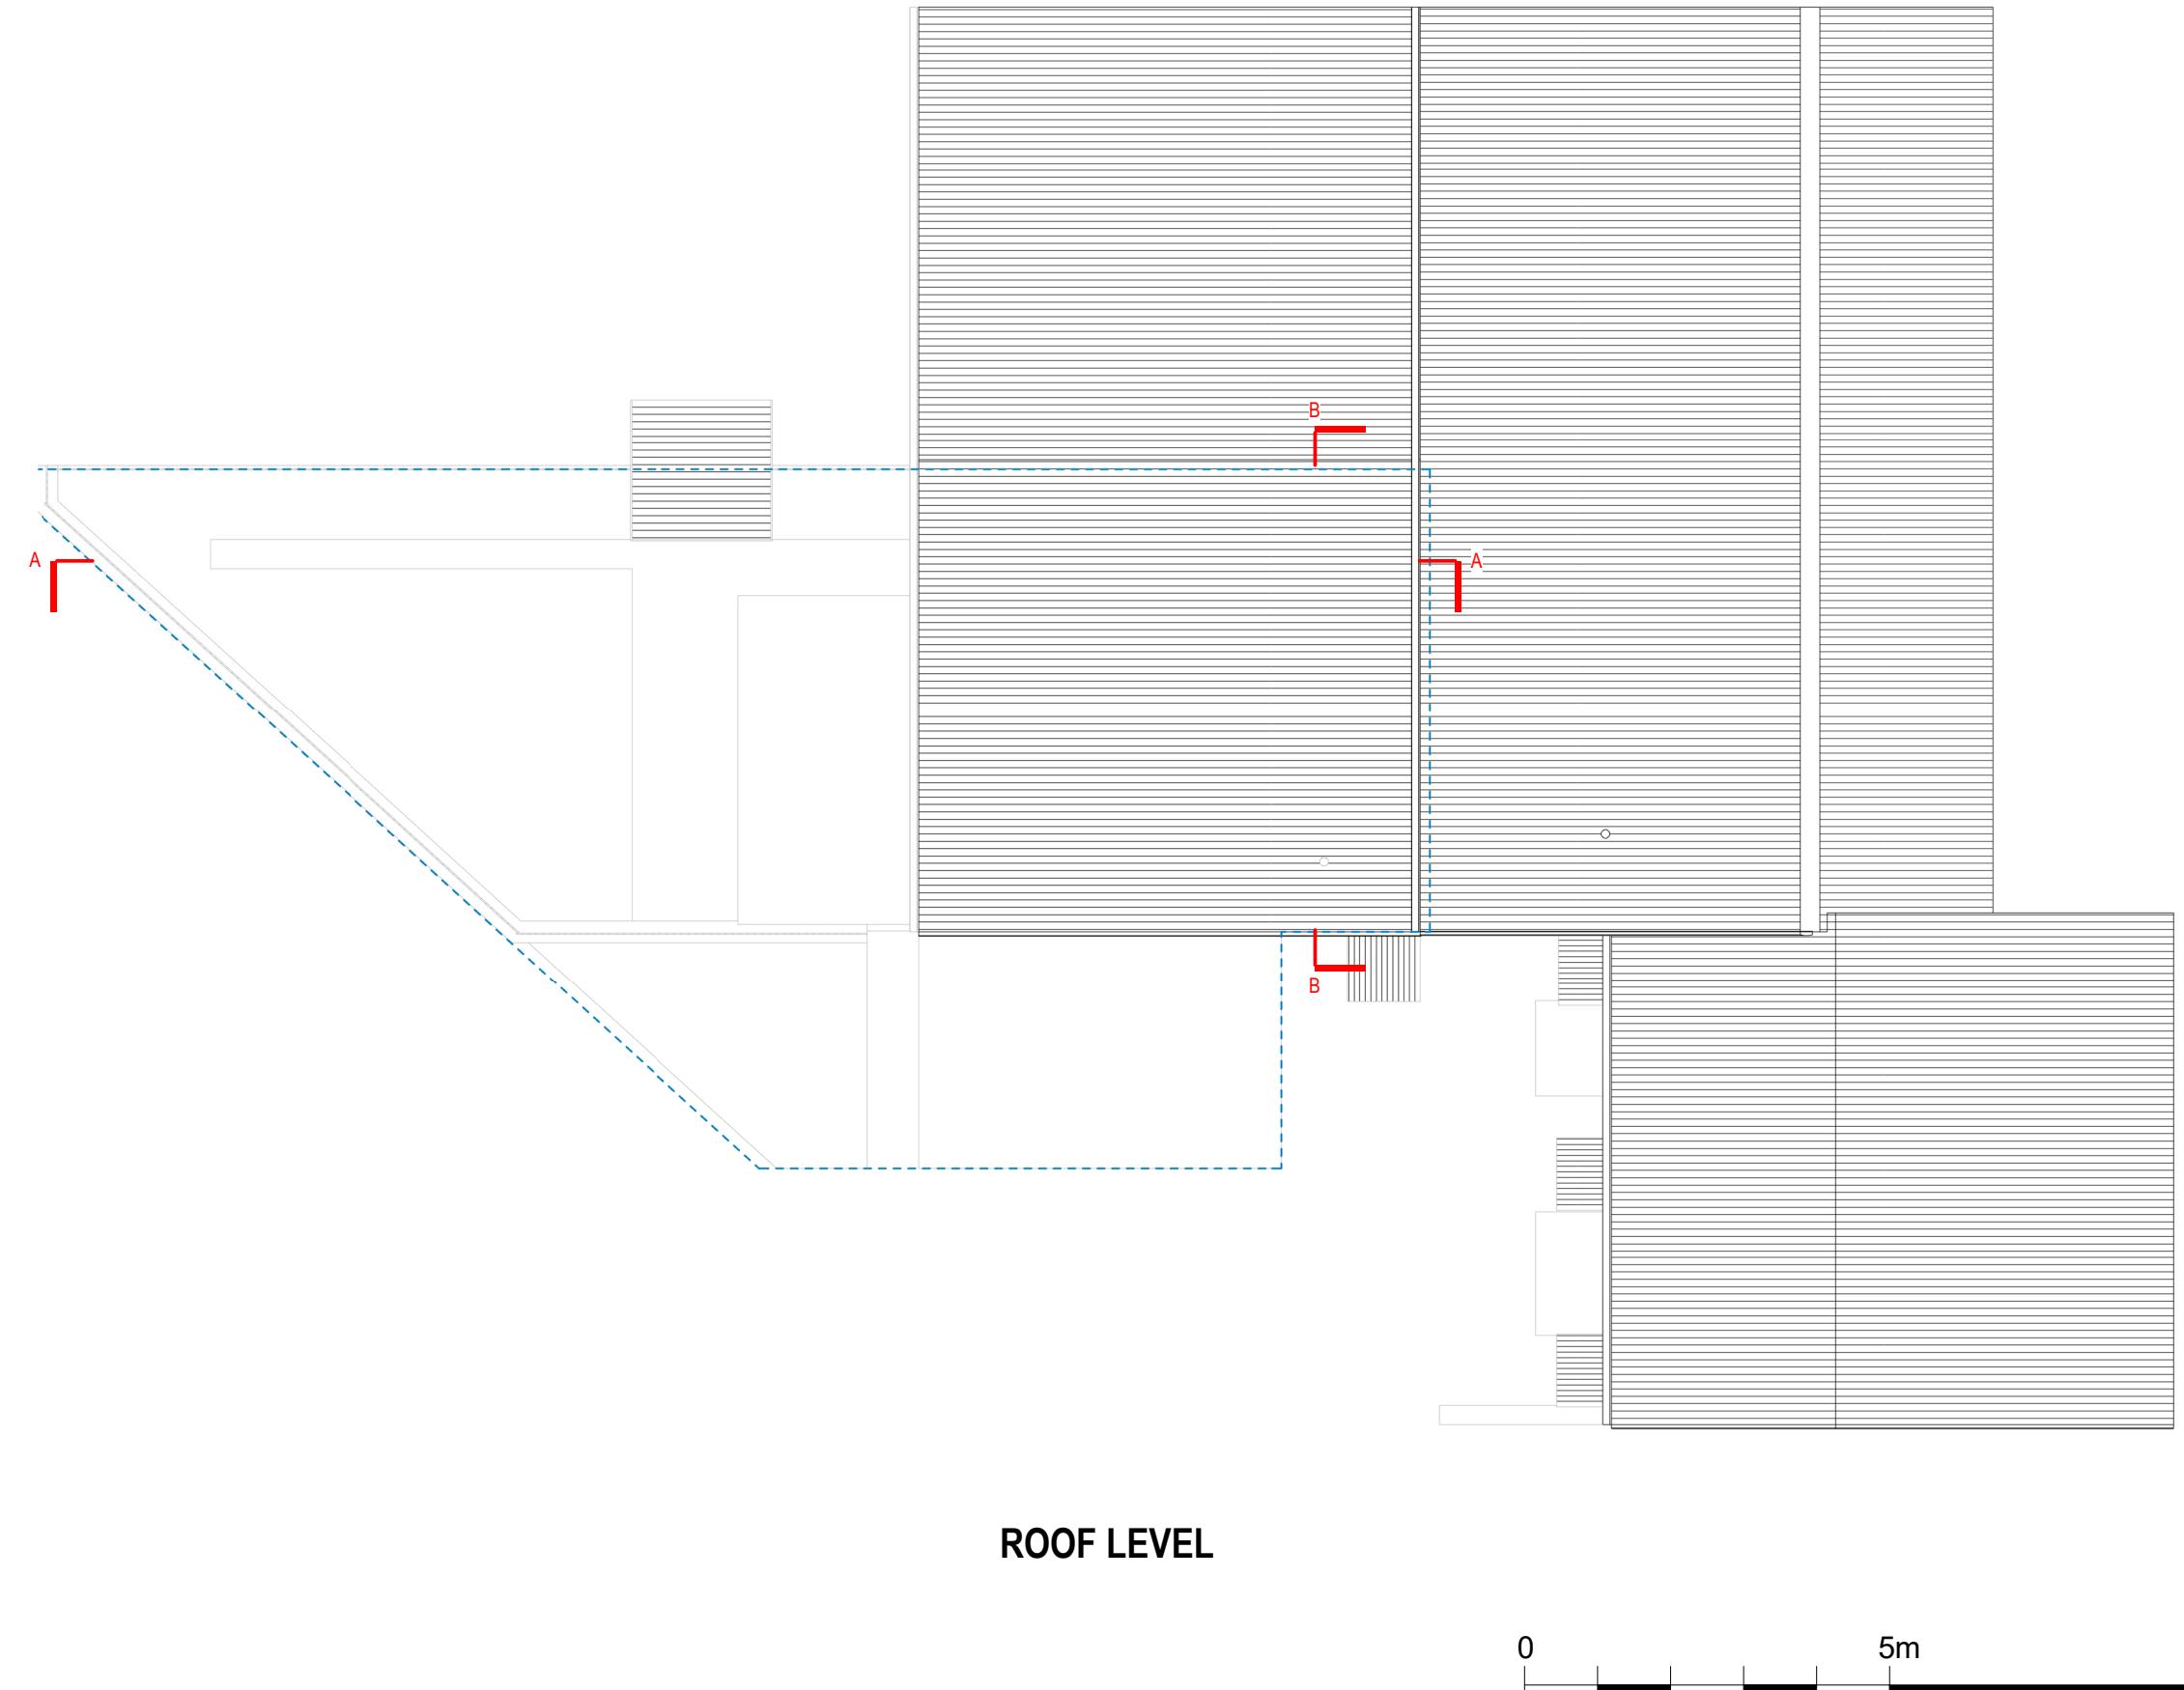

Written dimensions to be taken in preferences to scaled dimensions. The Contractor is responsible for checking all dimensions before work starts.

All work is to be carried out to the requirements, and to the satisfaction of the Local Authority.

These drawings are for planning purposes only

Any discrepancies to be brought to the attention of 4D Planning Consultants immediately.

Description

Rev	Date	Description	by	chk




[www.GetMePlanning.com](http://www.GetMePlanning.com)

Client  
Miss Joanna Babukutty

Project  
101 Myrtleside Cl, Northwood  
HA6 2GB


Title  
**PROPOSED DRAWINGS  
FLOOR PLANS**

Date: 08.02.2022	Rev:
Scale: 1:100@A3	
Drawing No. 4D-231A P 04	
Drawn by : MAX	

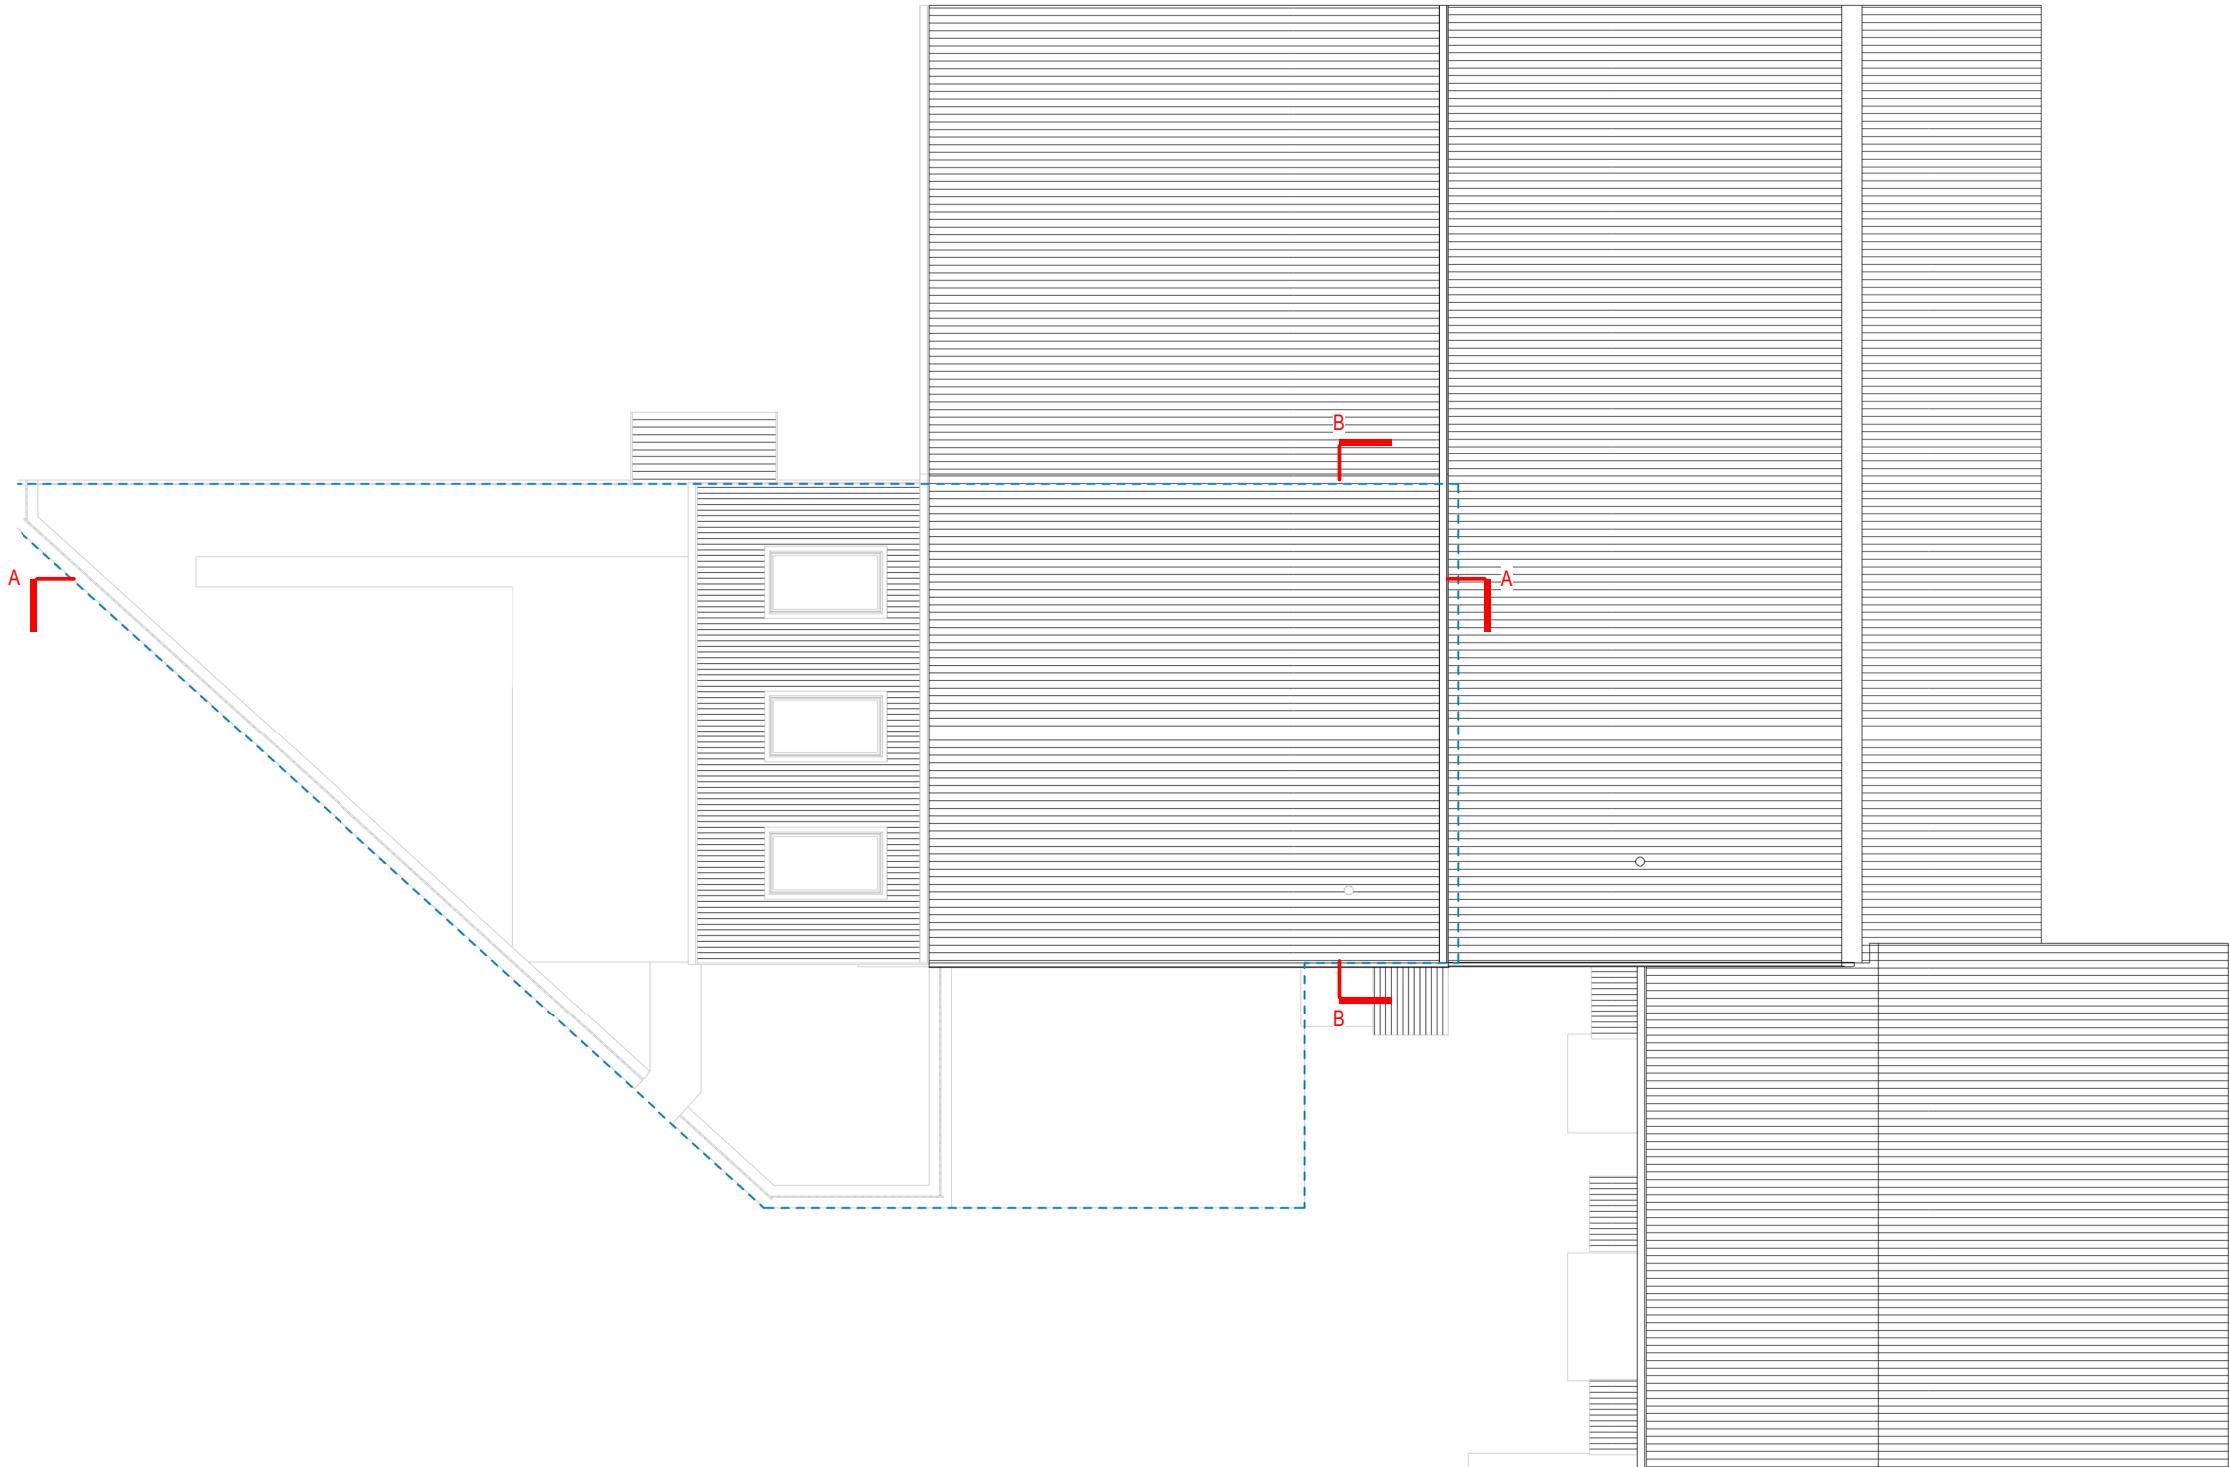

ROOF LEVEL

0 5m 10m

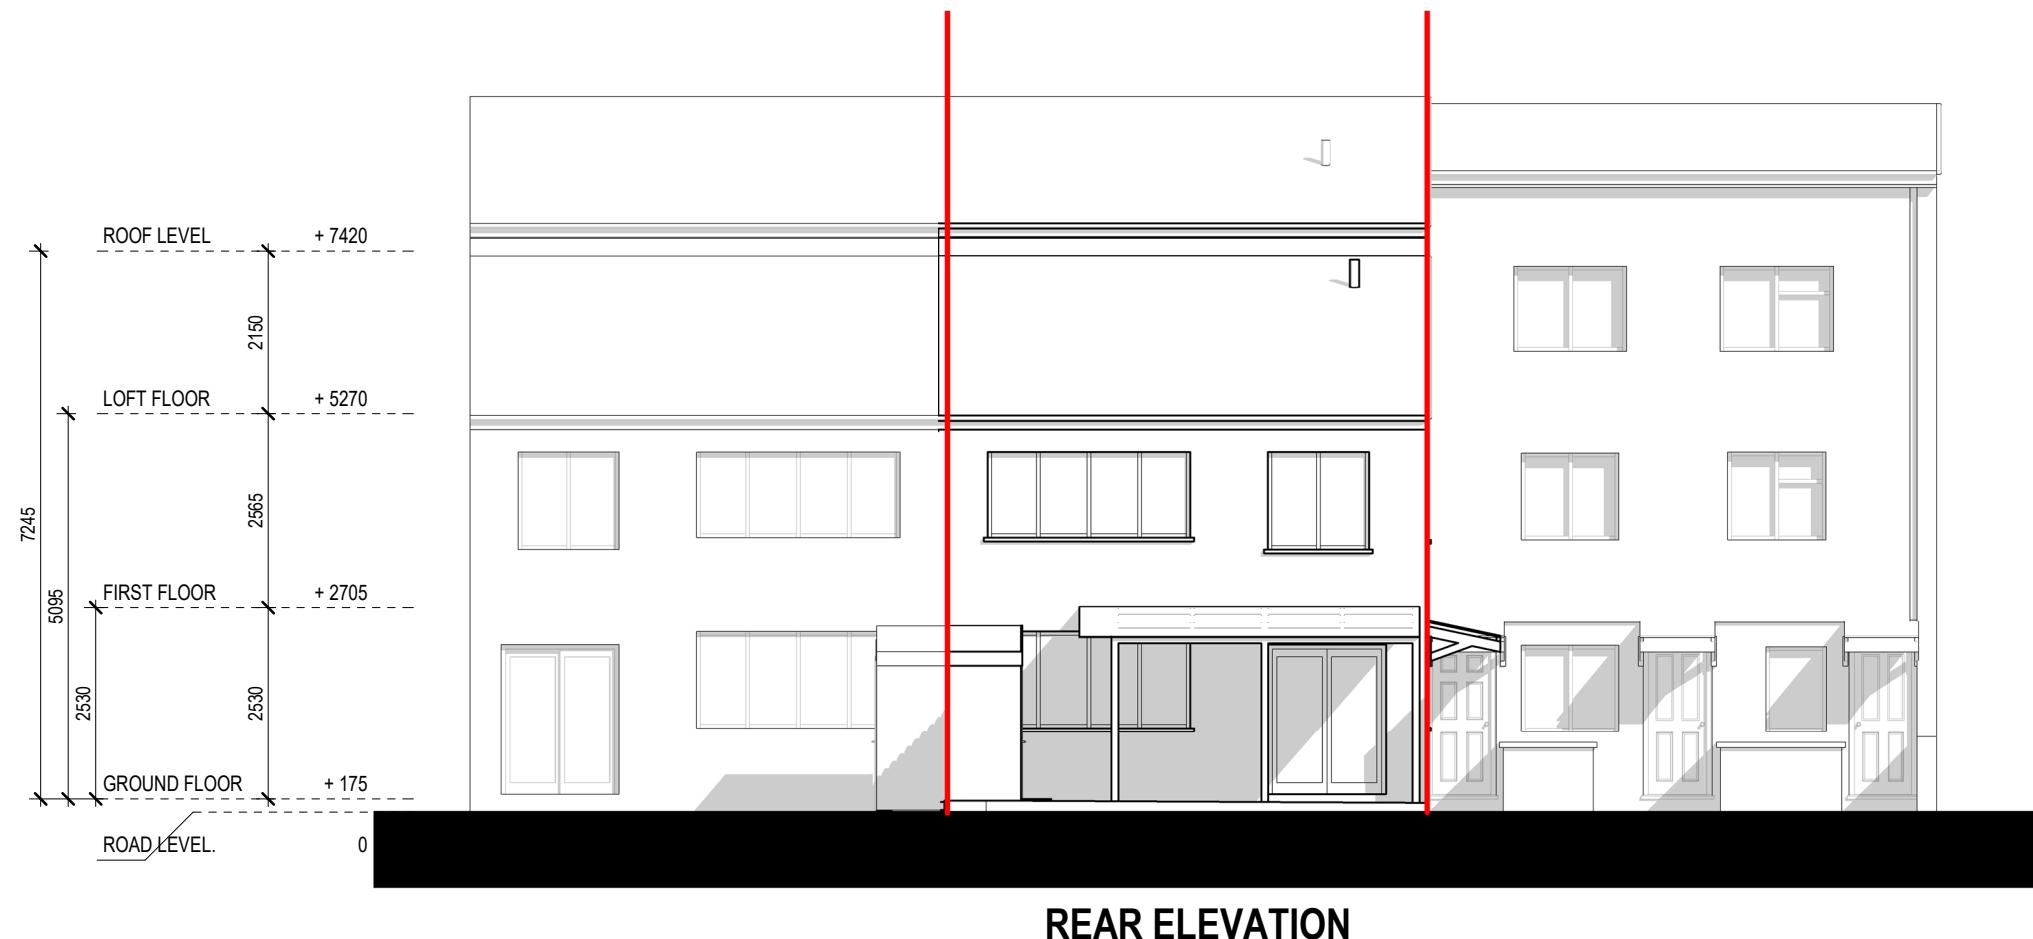

Written dimensions to be taken in preference to scaled dimensions. The Contractor is responsible for checking all dimensions before work starts.

All work is to be carried out to the requirements, and to the satisfaction of the Local Authority.  
These drawings are for planning purposes only

Any discrepancies to be brought to the attention of 4D Planning Consultants immediately.

Description

Rev	Date	Description	by	chk

**4D PLANNING™**

Chartered Town Planners & Architectural Technicians

Architecture | Town Planning

T: 0203 1500 183 [www.GetMePlanning.com](http://www.GetMePlanning.com)

[www.GetMePlanning.com](http://www.GetMePlanning.com)

Client  
Miss Joanna Babukutty

Project  
101 Myrtleside Cl, Northwood  
HA6 2GB

Title  
**EXISTING DRAWINGS  
ELEVATIONS**

Date: 08.02.2022 Rev:

Scale: 1:100@A3

Drawing No. 4D-231A E 05

Drawn by : MAX


Written dimensions to be taken in preference to scaled dimensions. The Contractor is responsible for checking all dimensions before work starts.

All work is to be carried out to the requirements, and to the satisfaction of the Local Authority.

These drawings are for planning purposes only.

Any discrepancies to be brought to the attention of 4D Planning Consultants immediately.

#### Description

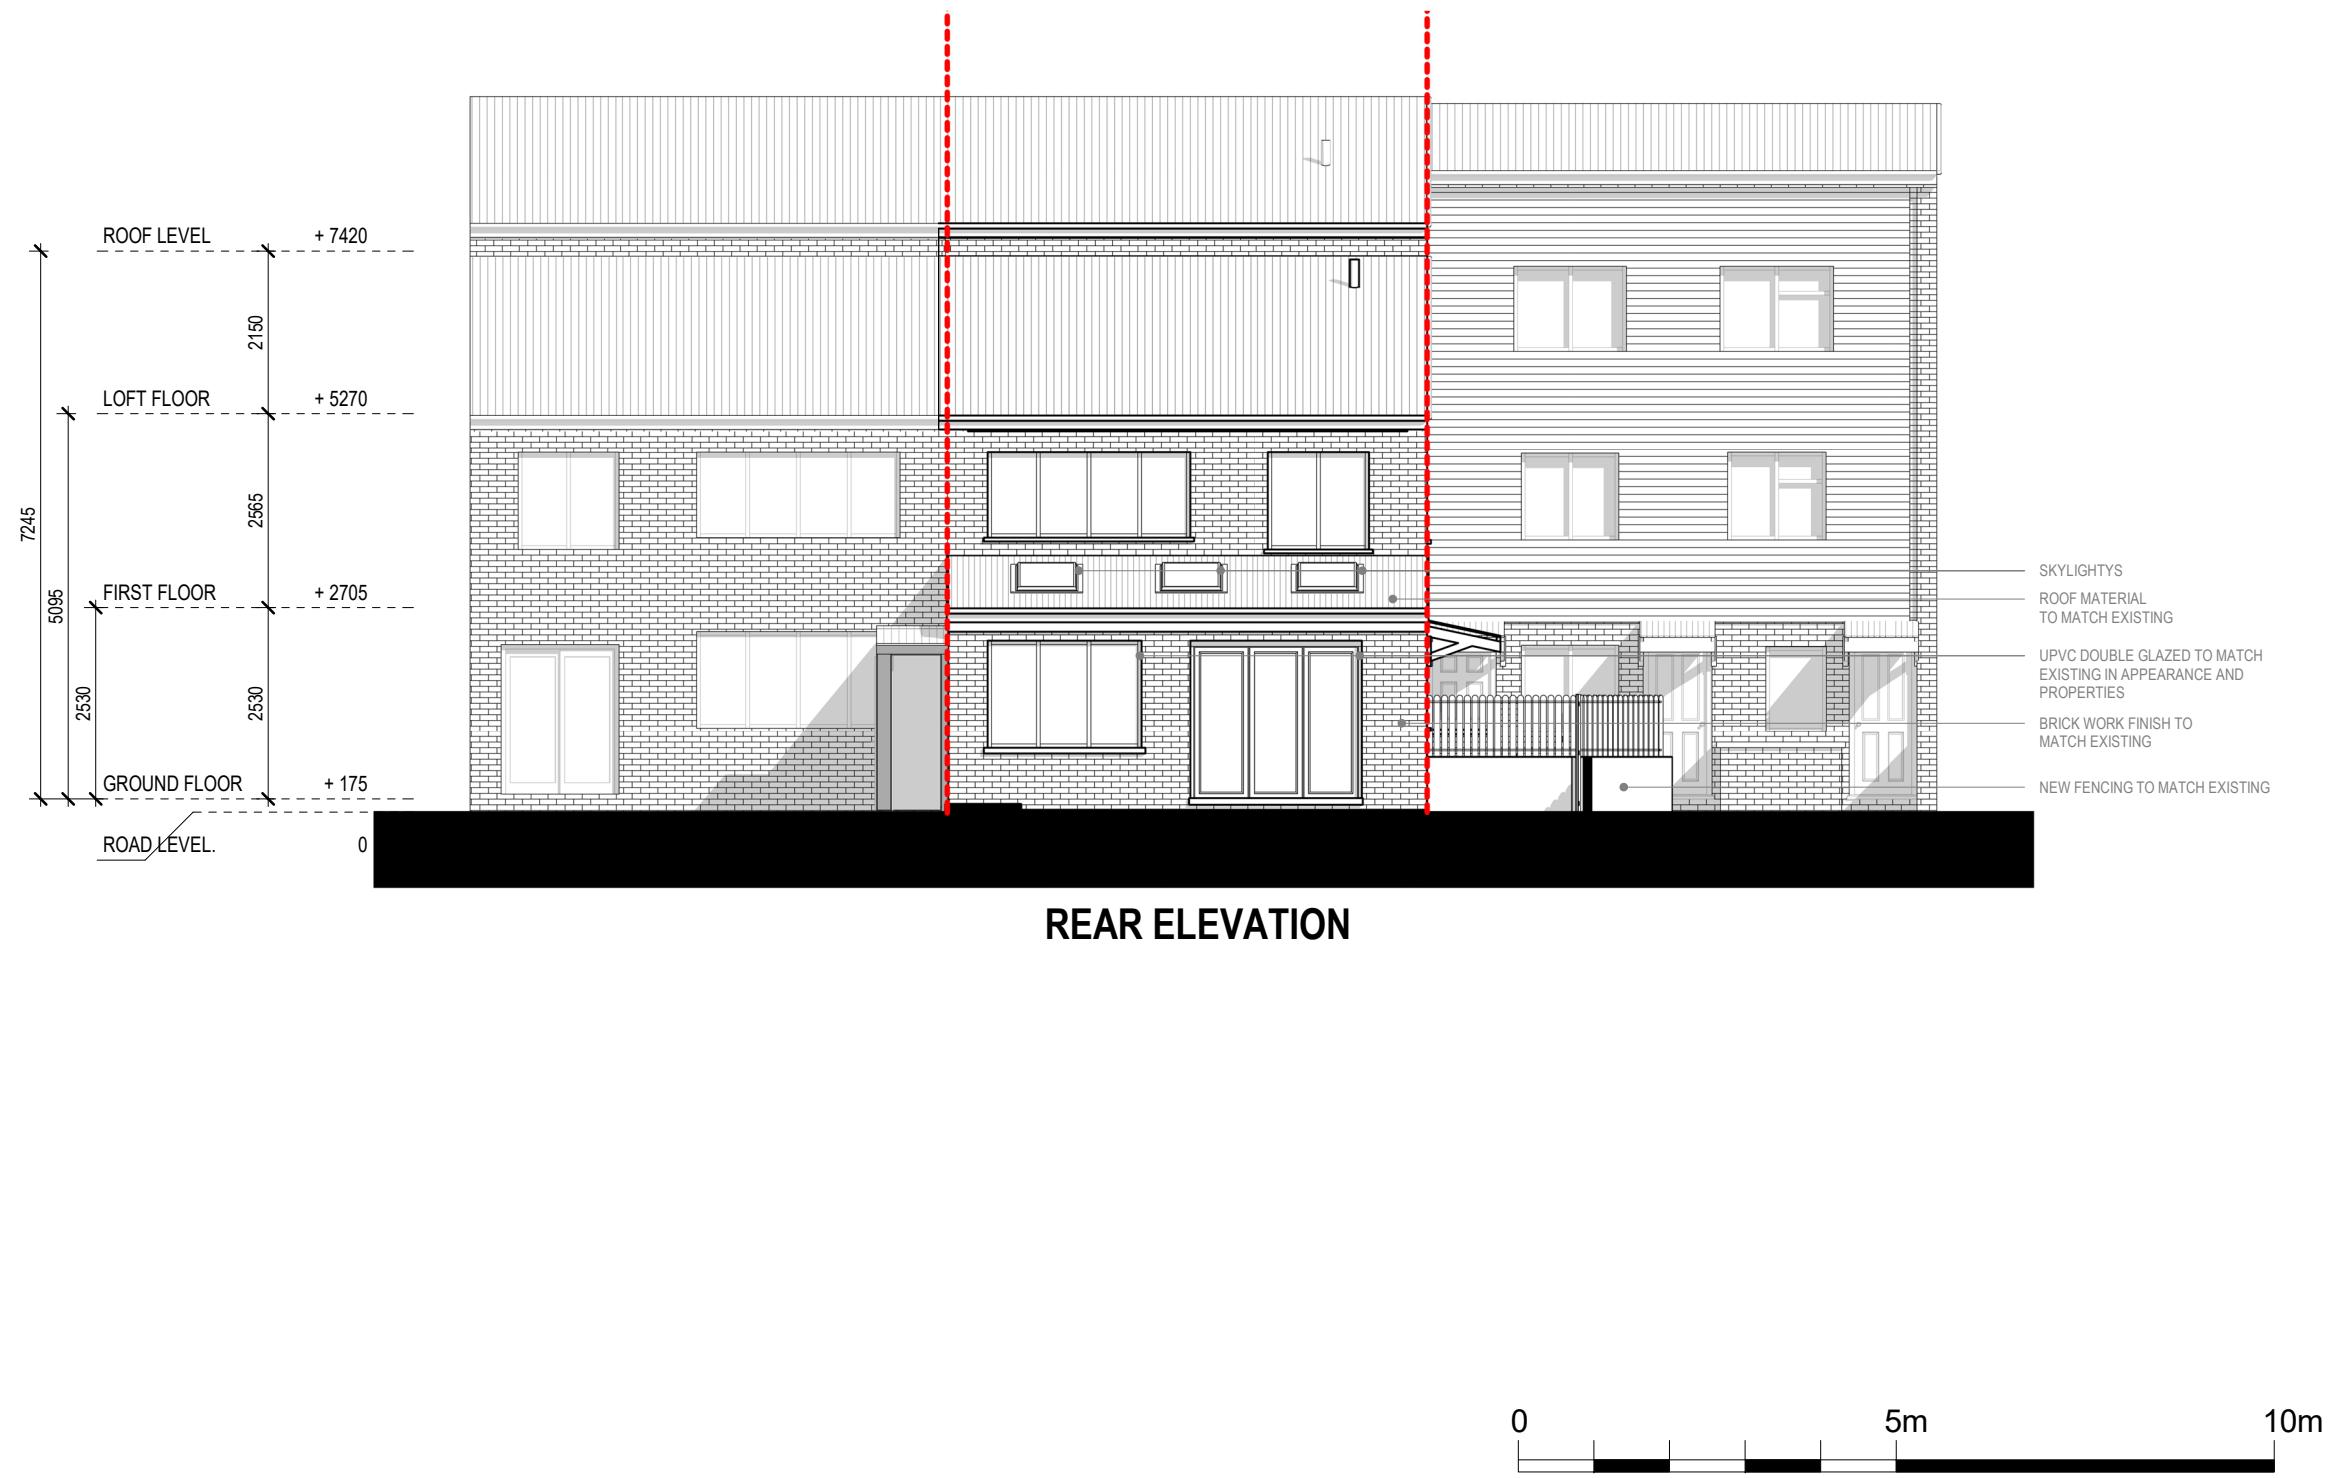

Rev	Date	Description	by	chk

**4D PLANNING™**  
Chartered Town Planners & Architectural Technicians

Architecture | Town Planning

T: 0203 1500 183 [www.GetMePlanning.com](http://www.GetMePlanning.com)

[www.GetMePlanning.com](http://www.GetMePlanning.com)

Client  
Miss Joanna Babukutty

Project  
101 Myrtleside Cl, Northwood  
HA6 2GB

Title  
**PROPOSED DRAWINGS  
ELEVATIONS**

Date: 08.02.2022 Rev:

Scale: 1:100@A3

Drawing No. 4D-231A P 05

Drawn by : MAX



0 5m 10m

Written dimensions to be taken in preferences to scaled dimensions. The Contractor is responsible for checking all dimensions before work starts.

All work is to be carried out to the requirements, and to the satisfaction of the Local Authority.  
These drawings are for planning purposes only

Any discrepancies to be brought to the attention of 4D Planning Consultants immediately.

Description

Rev	Date	Description	by	chk

**4D PLANNING™**

Chartered Town Planners & Architectural Technicians

Architecture | Town Planning

T: 0203 1500 183 www.GetMePlanning.com

[www.GetMePlanning.com](http://www.GetMePlanning.com)

Client  
Miss Joanna Babukutty

Project  
101 Myrtleside Cl, Northwood  
HA6 2GB

Title  
**EXISTING DRAWINGS  
ELEVATIONS**

Date: 08.02.2022 Rev:

Scale: 1:100@A3

Drawing No. 4D-231A E 06

Drawn by : MAX

Written dimensions to be taken in preferences to scaled dimensions. The Contractor is responsible for checking all dimensions before work starts.

All work is to be carried out to the requirements, and to the satisfaction of the Local Authority.

These drawings are for planning purposes only  
Any discrepancies to be brought to the attention of  
4D Planning Consultants immediately.

### Description



## LEFT SIDE ELEVATION

Rev	Date	Description	by	chi

**4D PLANNING™**

Chartered Town Planners & Architectural Technicians

1. *Journal of the American Statistical Association*, 1980, 75, 369-383.

Architecture I Town Planning

[www.GetMePlanning.com](http://www.GetMePlanning.com)

Client  
**Miss Joanna Babukutty**

## Project Management

101 Myrtle Side Cl, Northwood  
HA6 2GB

---

Title  
**PROPOSED DRAWINGS  
ELEVATIONS**

ELEVATIONS

Date: 08.02.2022 Rev:

Drawing No 4D-231A P 06

Drawn by : MAX

Written dimensions to be taken in preferences to scaled dimensions. The Contractor is responsible for checking all dimensions before work starts.

All work is to be carried out to the requirements, and to the satisfaction of the Local Authority.  
These drawings are for planning purposes only

Any discrepancies to be brought to the attention of 4D Planning Consultants immediately.

Description

Rev	Date	Description	by	chk

**4D PLANNING™**

Chartered Town Planners & Architectural Technicians

Architecture | Town Planning

T: 0203 1500 183 [www.GetMePlanning.com](http://www.GetMePlanning.com)

[www.GetMePlanning.com](http://www.GetMePlanning.com)

Client  
Miss Joanna Babukutty

Project  
101 Myrtleside Cl, Northwood  
HA6 2GB


Title  
**EXISTING DRAWINGS  
ELEVATIONS**

Date: 08.02.2022 Rev:

Scale: 1:100@A3

Drawing No. 4D-231A E 07

Drawn by : MAX

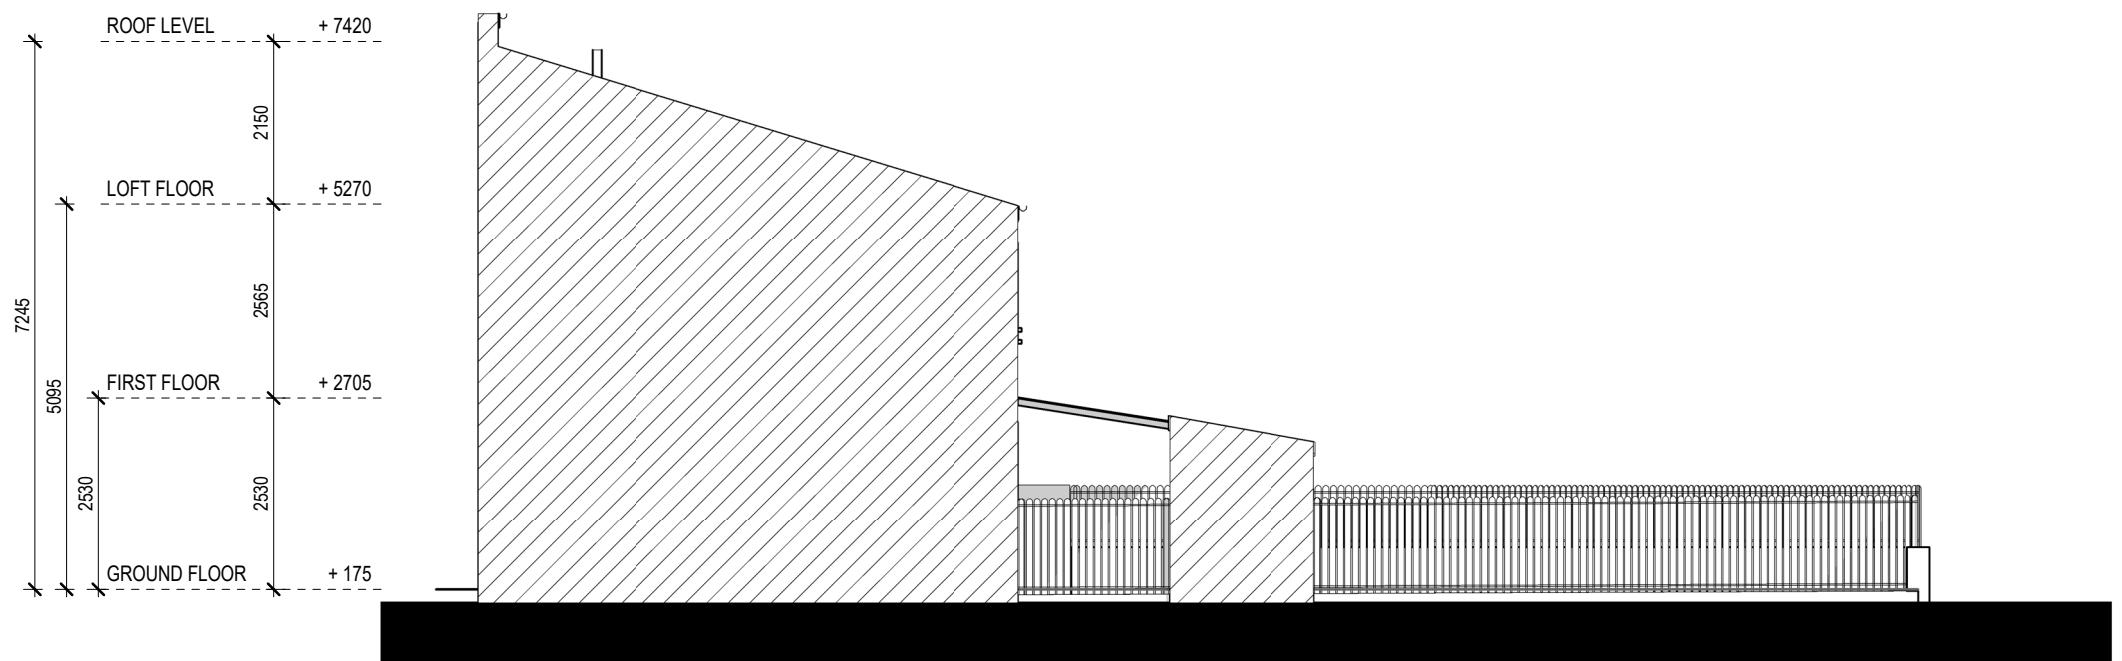

0 5m 10m

Written dimensions to be taken in preferences to scaled dimensions. The Contractor is responsible for checking all dimensions before work starts.

All work is to be carried out to the requirements, and to the satisfaction of the Local Authority.

These drawings are for planning purposes only

Any discrepancies to be brought to the attention of 4D Planning Consultants immediately.

Description

Rev	Date	Description	by	chk

**4D PLANNING™**

Chartered Town Planners & Architectural Technicians

Architecture | Town Planning

T: 0203 1500 183 [www.GetMePlanning.com](http://www.GetMePlanning.com)

[www.GetMePlanning.com](http://www.GetMePlanning.com)

Client  
Miss Joanna Babukutty

Project  
101 Myrtleside Cl, Northwood  
HA6 2GB


Title  
**PROPOSED DRAWINGS  
ELEVATIONS**

Date: 08.02.2022 Rev:

Scale: 1:100@A3

Drawing No. 4D-231A P 07

Drawn by : MAX

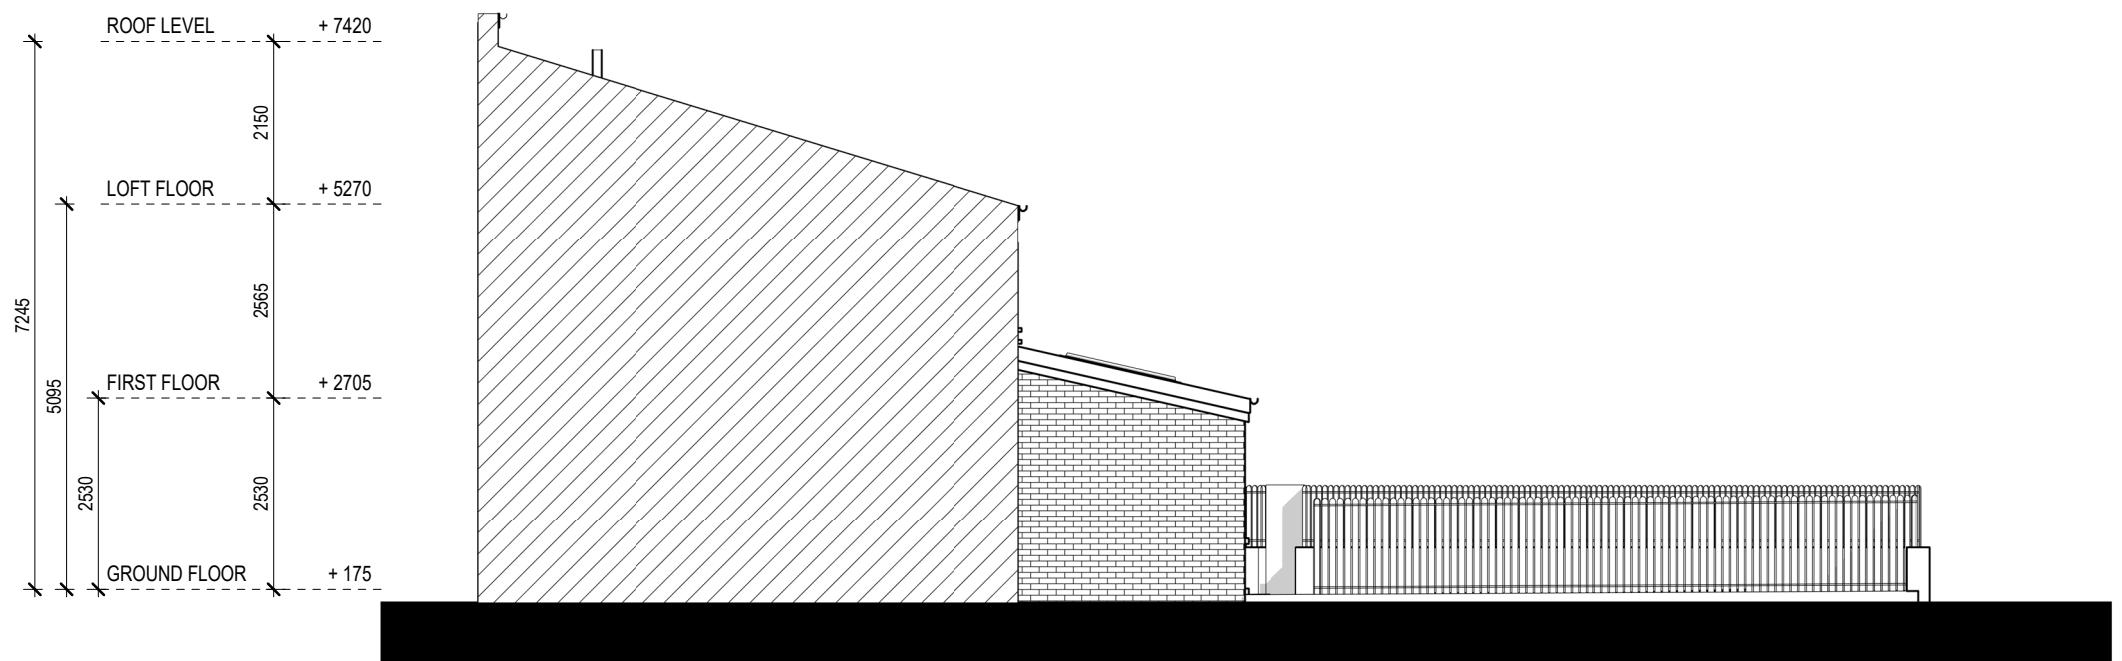


0 5m 10m

Written dimensions to be taken in preference to scaled dimensions. The Contractor is responsible for checking all dimensions before work starts.

All work is to be carried out to the requirements, and to the satisfaction of the Local Authority.  
These drawings are for planning purposes only

Any discrepancies to be brought to the attention of 4D Planning Consultants immediately.

Description

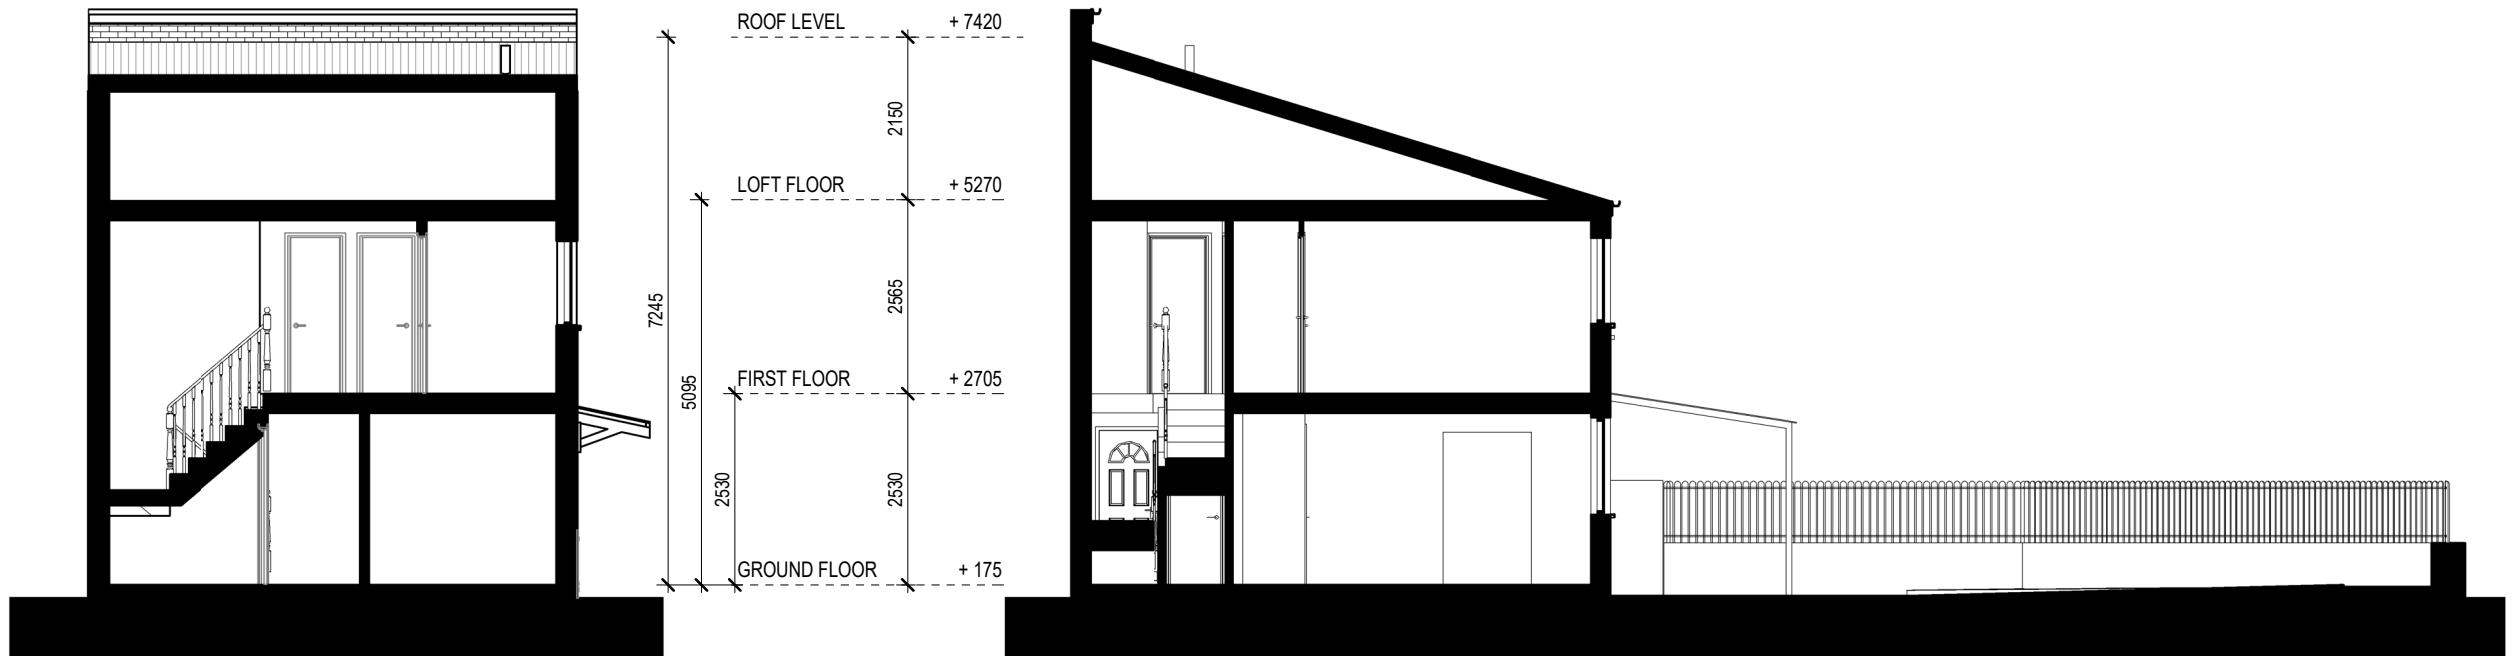

SECTION BB

SECTION AA



Rev	Date	Description	by	chk

**4D PLANNING™**

Chartered Town Planners & Architectural Technicians

Architecture | Town Planning

T: 0203 1500 183 [www.GetMePlanning.com](http://www.GetMePlanning.com)

[www.GetMePlanning.com](http://www.GetMePlanning.com)

Client  
Miss Joanna Babukutty

Project  
101 Myrtleside Cl, Northwood  
HA6 2GB

Title  
EXISTING DRAWINGS  
SECTIONS

Date: 08.02.2022 Rev:

Scale: 1:100@A3

Drawing No. 4D-231A E 08


Drawn by : MAX

Written dimensions to be taken in preference to scaled dimensions. The Contractor is responsible for checking all dimensions before work starts.

All work is to be carried out to the requirements, and to the satisfaction of the Local Authority.  
These drawings are for planning purposes only

Any discrepancies to be brought to the attention of 4D Planning Consultants immediately.

Description

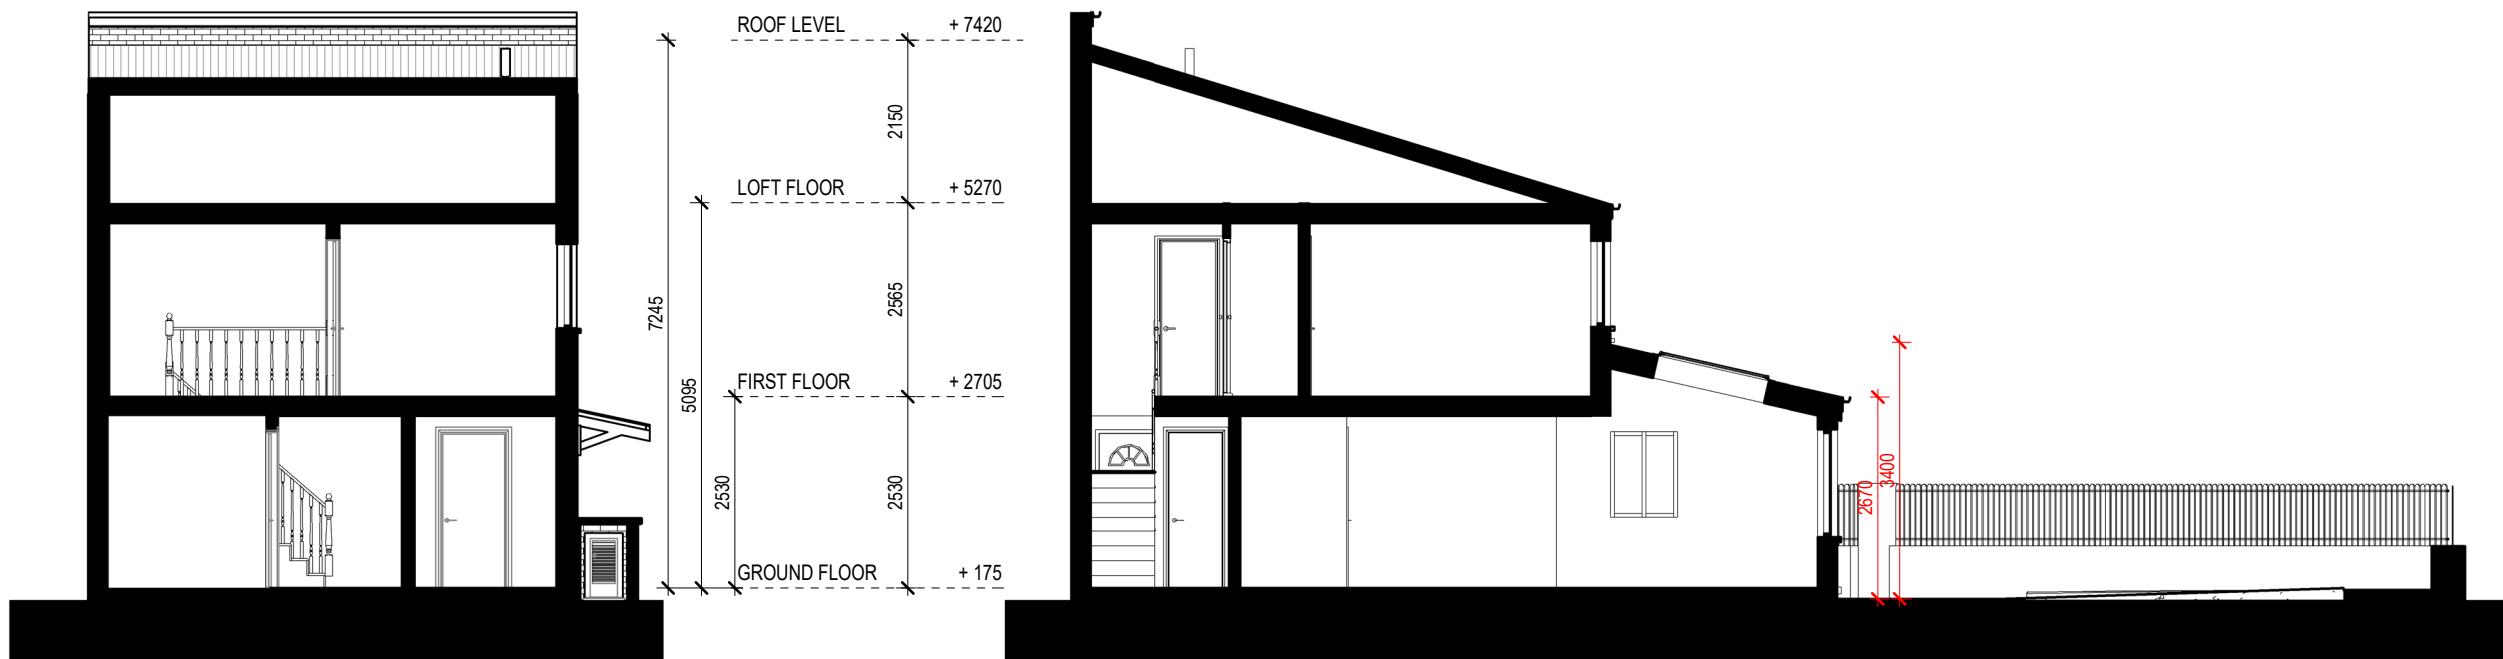

SECTION BB

SECTION AA



Rev	Date	Description	by	chk

**4D PLANNING™**

Chartered Town Planners & Architectural Technicians

Architecture | Town Planning

T: 0203 1500 183 [www.GetMePlanning.com](http://www.GetMePlanning.com)

[www.GetMePlanning.com](http://www.GetMePlanning.com)

Client  
Miss Joanna Babukutty

Project  
101 Myrtleside Cl, Northwood  
HA6 2GB

Title  
**PROPOSED DRAWINGS  
SECTIONS**

Date: 08.02.2022 Rev:

Scale: 1:100@A3

Drawing No. 4D-231A P 08

Drawn by : MAX

Written dimensions to be taken in preferences to scaled dimensions. The Contractor is responsible for checking all dimensions before work starts.

All work is to be carried out to the requirements, and to the satisfaction of the Local Authority.

These drawings are for planning purposes only

Any discrepancies to be brought to the attention of 4D Planning Consultants immediately.

### Description



Rev	Date	Description	by	chk

# 4D PLANNING™

Chartered Town Planners & Architectural Technicians

Architecture I Town Planning

## Architecture + Town Planning

T: 0203 1500 183 [www.GetMePlanning.com](http://www.GetMePlanning.com)

[www.GetMePlanning.com](http://www.GetMePlanning.com)

Client

## Miss Joanna Babukutty

Project  
101 Myrtlewood Ct, Northwood

101 Myntieside Cl, Northwood  
HA6 2GB


## EXISTING DRAWINGS ISOMETRIC VIEW

Date: 08.02.2022 Rev:

Scale:

Drawing No.4D-231A E 09  
Drawn by : MAX

Drawn by : MAX

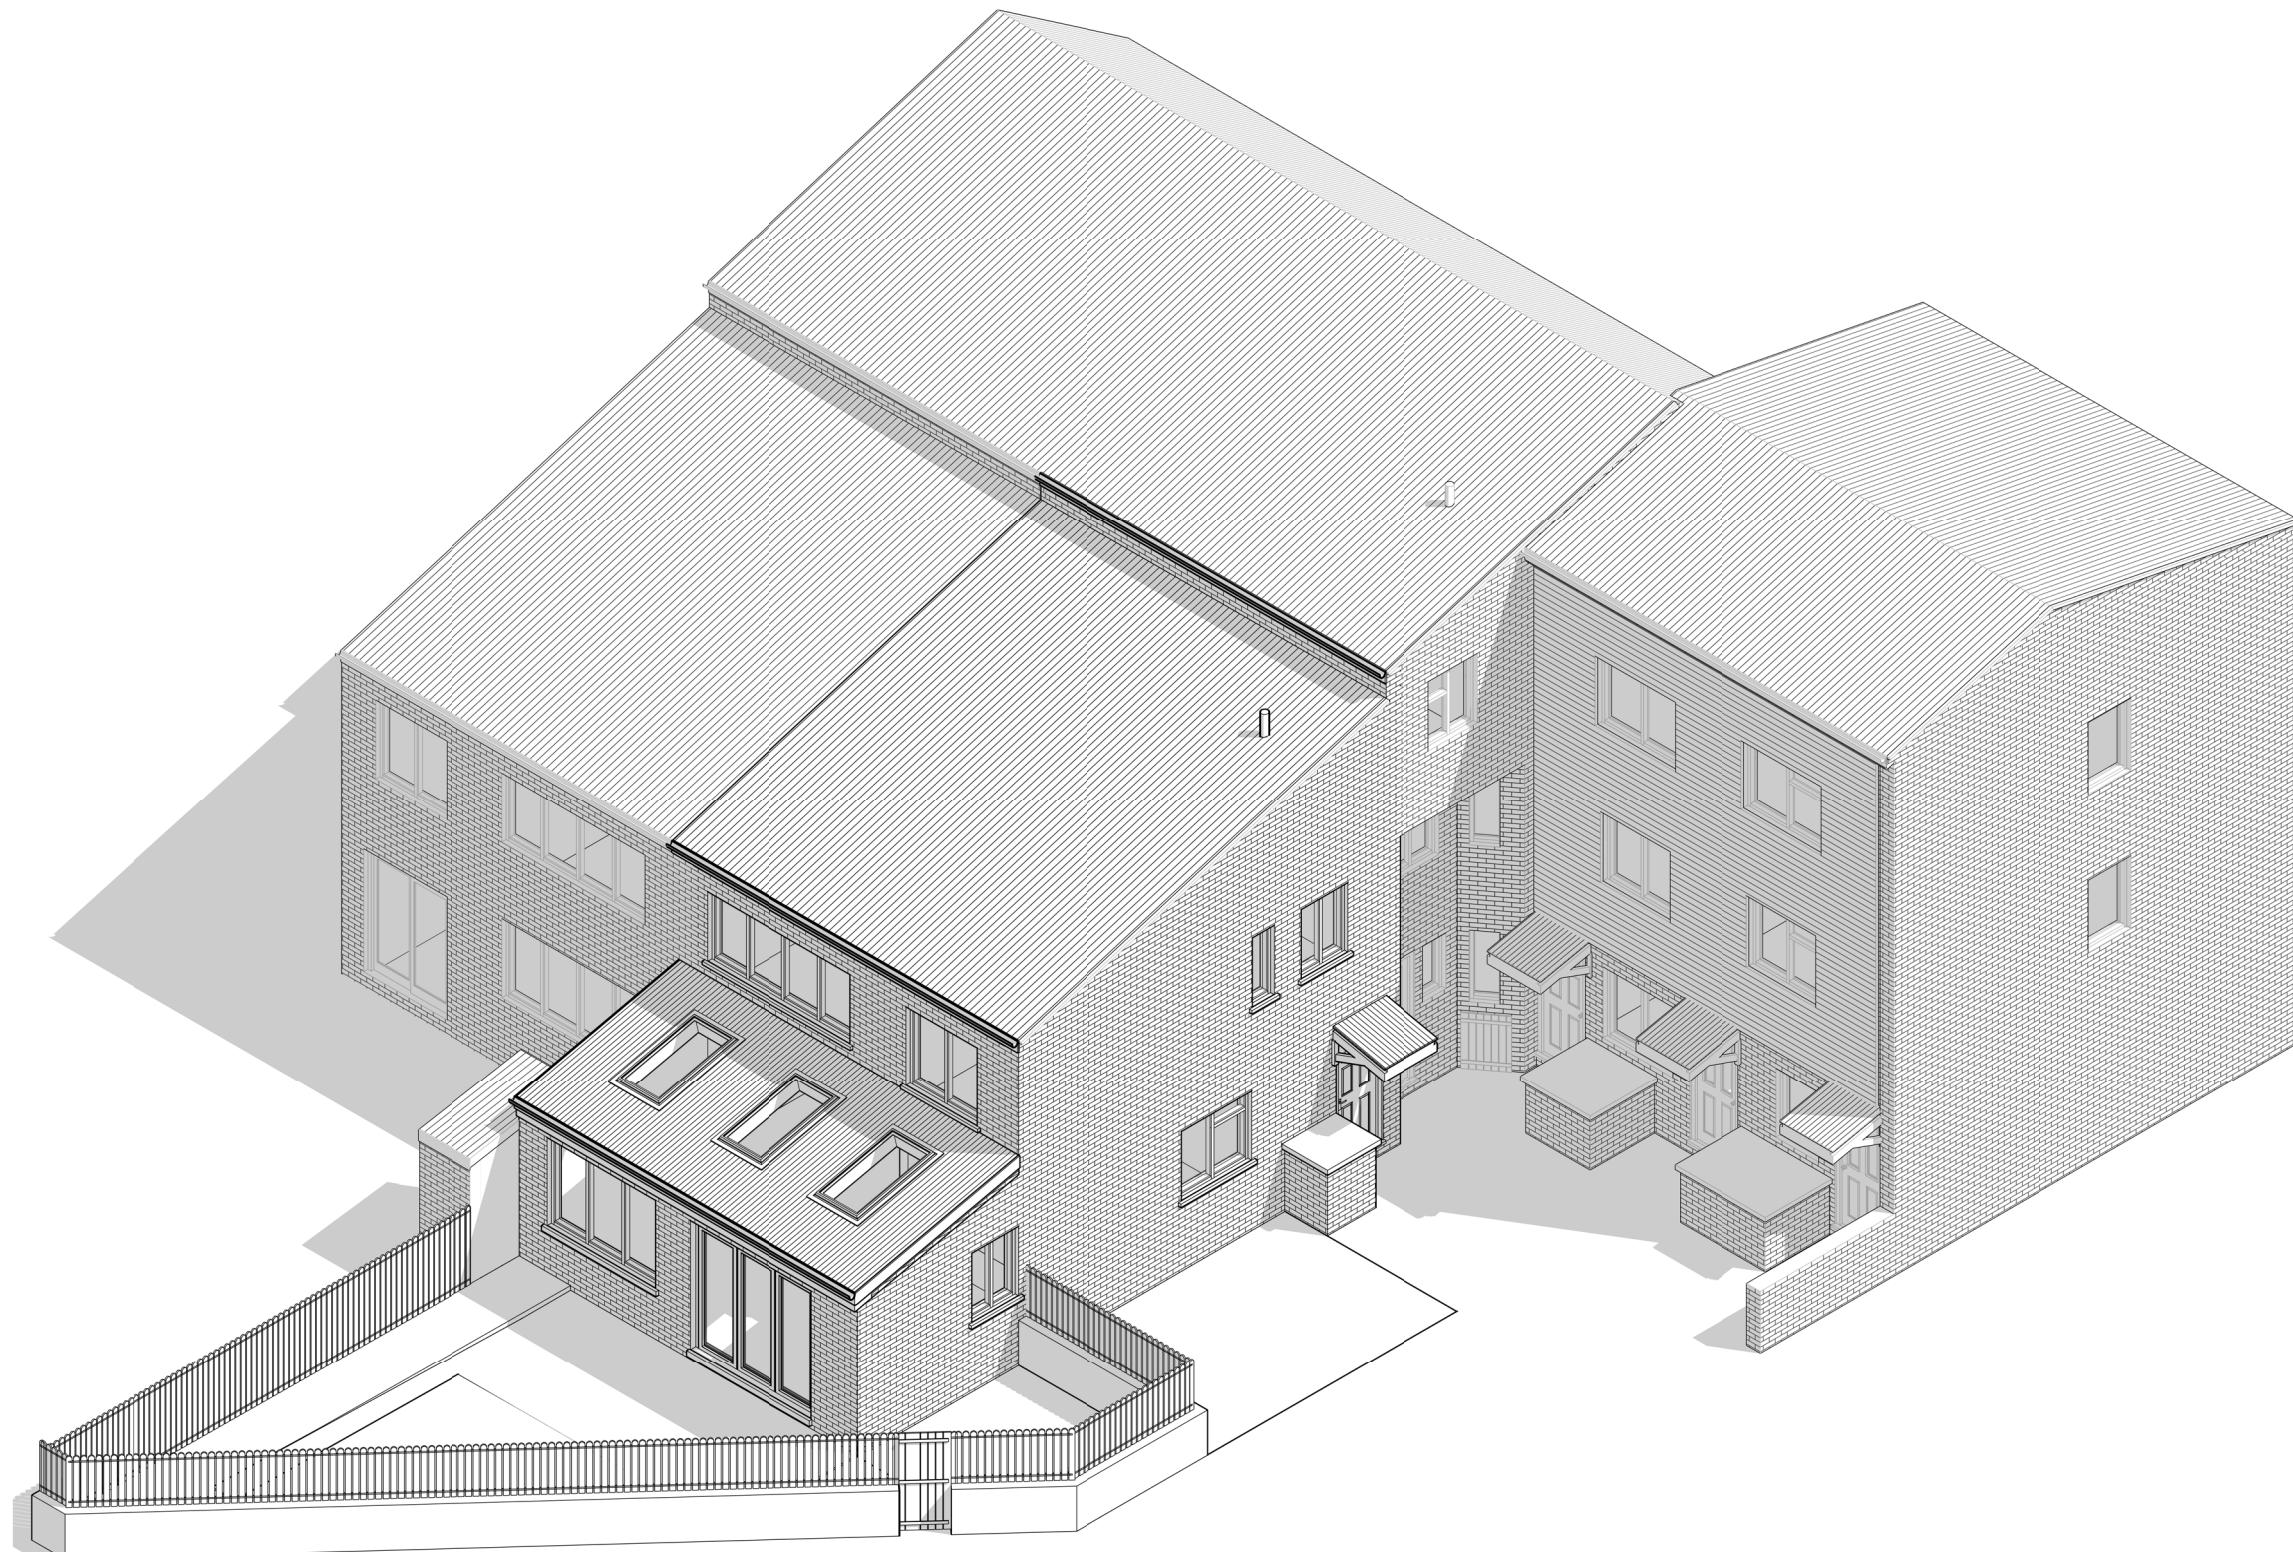

Written dimensions to be taken in preferences to scaled dimensions. The Contractor is responsible for checking all dimensions before work starts.

All work is to be carried out to the requirements, and to the satisfaction of the Local Authority.

These drawings are for planning purposes only

Any discrepancies to be brought to the attention of  
4D Planning Consultants immediately.

### Description

Rev	Date	Description	by	chk

# 4D PLANNING™

Chartered Town Planners & Architectural Technicians

Architecture | Town Planning

T-2000-1500-100

T: 0203 1500 183 [www.GetMePlanning.com](http://www.GetMePlanning.com)

[www.GetMePlanning.com](http://www.GetMePlanning.com)

[www.SeeMyLearning.com](http://www.SeeMyLearning.com)

Client  
Miss Joanna Babuluthu

Miss Joanna Babukutty

---

10 of 10 pages

## Project 101 Myrtleside Cl, Northwood

101 Myrtleside Ct, Northwood  
HAG 2GB

HA6 2GB

**PROPOSED DRAWINGS**

## PROPOSED DRAWINGS ISOMETRIC VIEW

Date: 08.02.2022 Rev:

Scale:

Drawing No.4D-231A P 09

Drawn by : MAX