


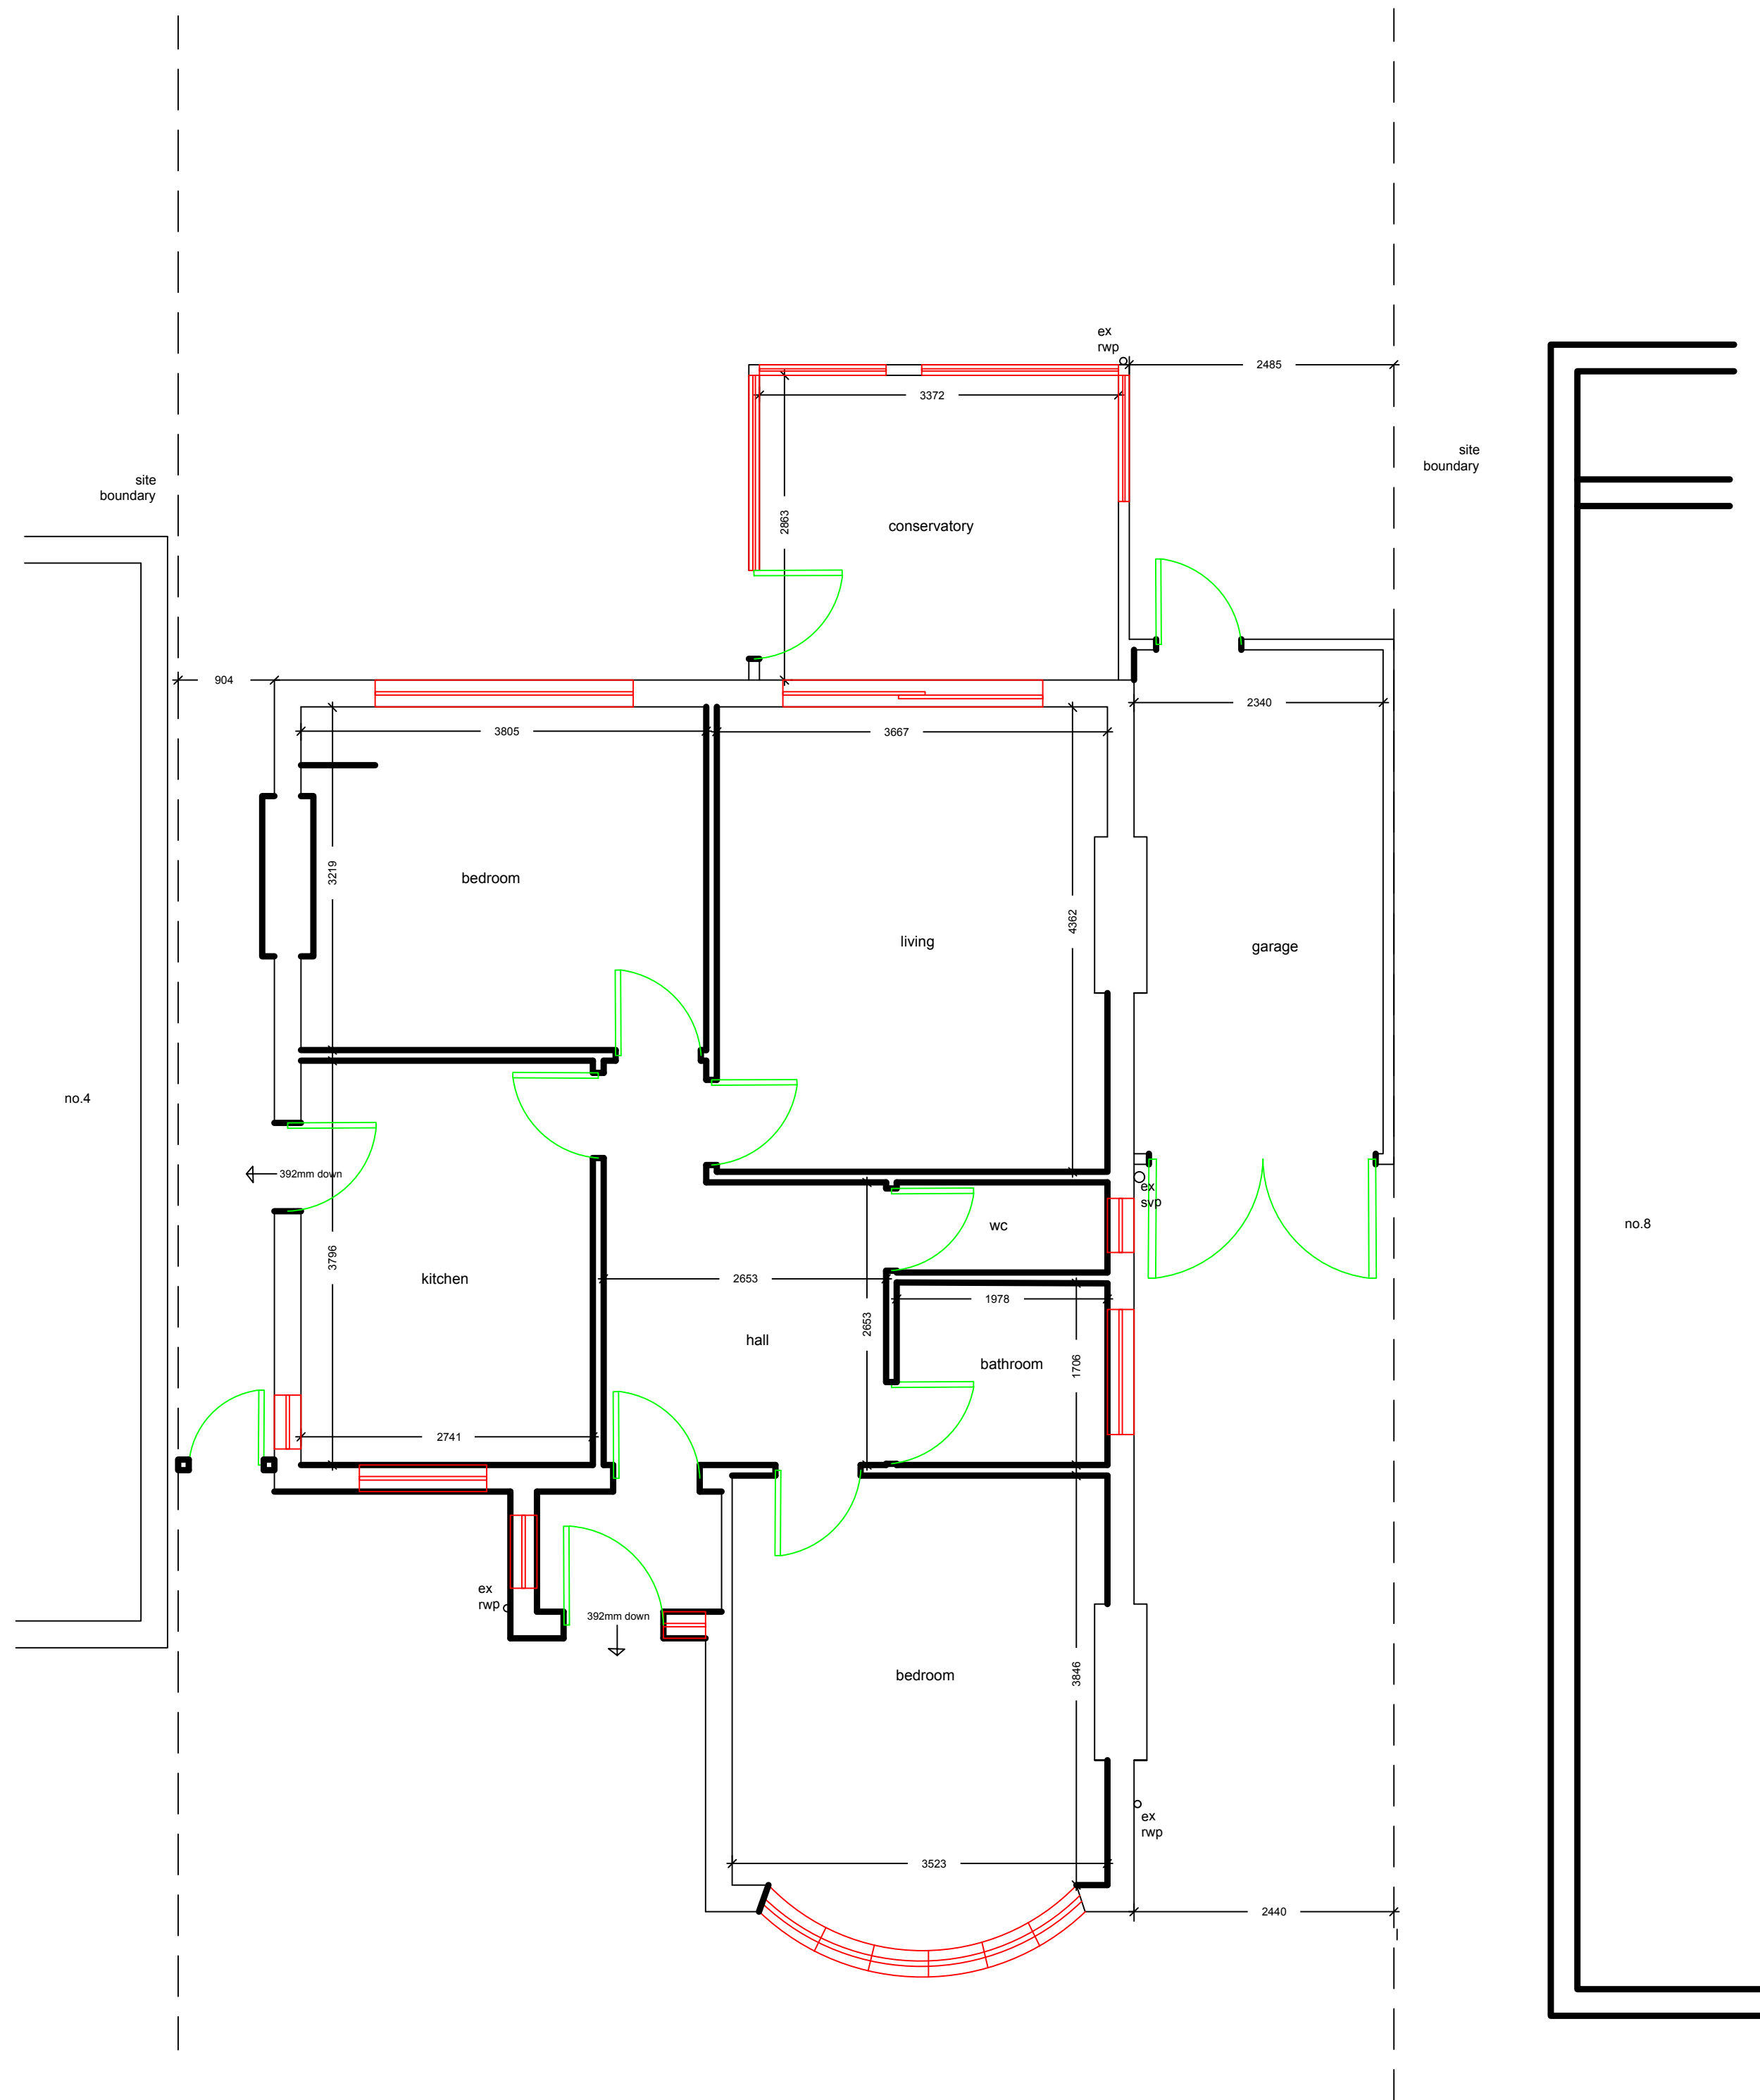

m.h.

existing ground floor plan

1:50

NO MEASUREMENTS TO BE SCALED FROM THE
DRAWINGS AND ALL ACTUAL MEASUREMENTS
TO BE CHECKED & AGREED WITH CONTRACTOR
ON SITE AT THE TIME OF CONSTRUCTION

General Notes

	Drg No. MAK/1003	
No.	Revision/Issue	Date

Firm Name and Address

Middlesex & Herts

7 Elgin Drive
Northwood
Middlesex
HA6 2YR

01923 826280

Project Name and Address

Mr & Mrs Makwana
6 Marlborough Avenue
Ruislip
Middlesex
HA4 7NR

Project	s/s extension	Sheet 01
Date	31-03-22	
Scale	1:50	