




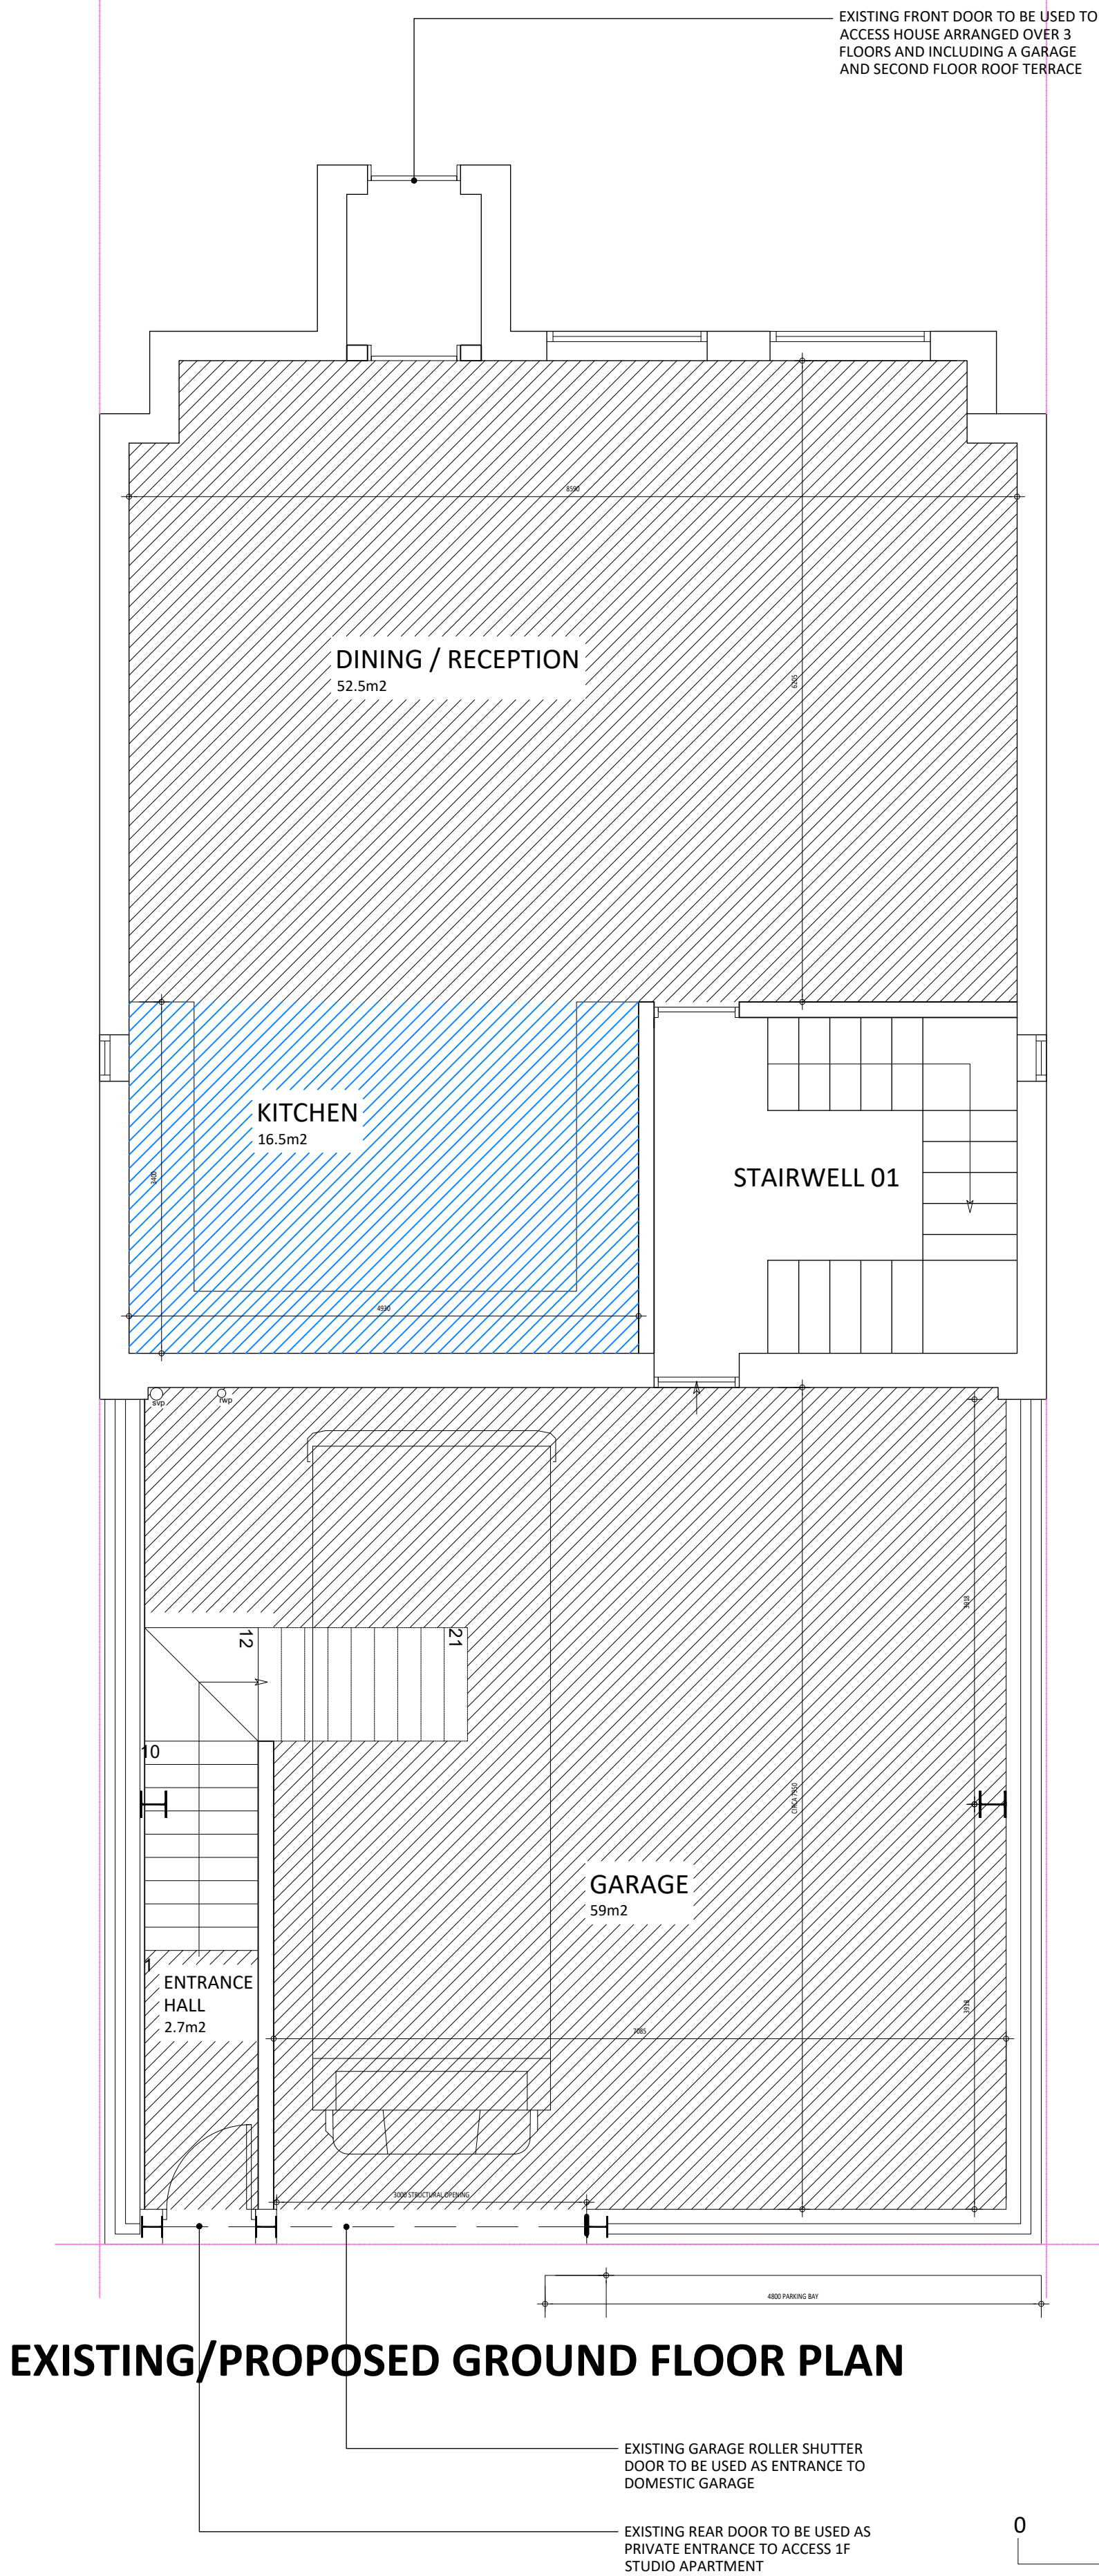


EXISTING/PROPOSED FIRST FLOOR PLAN

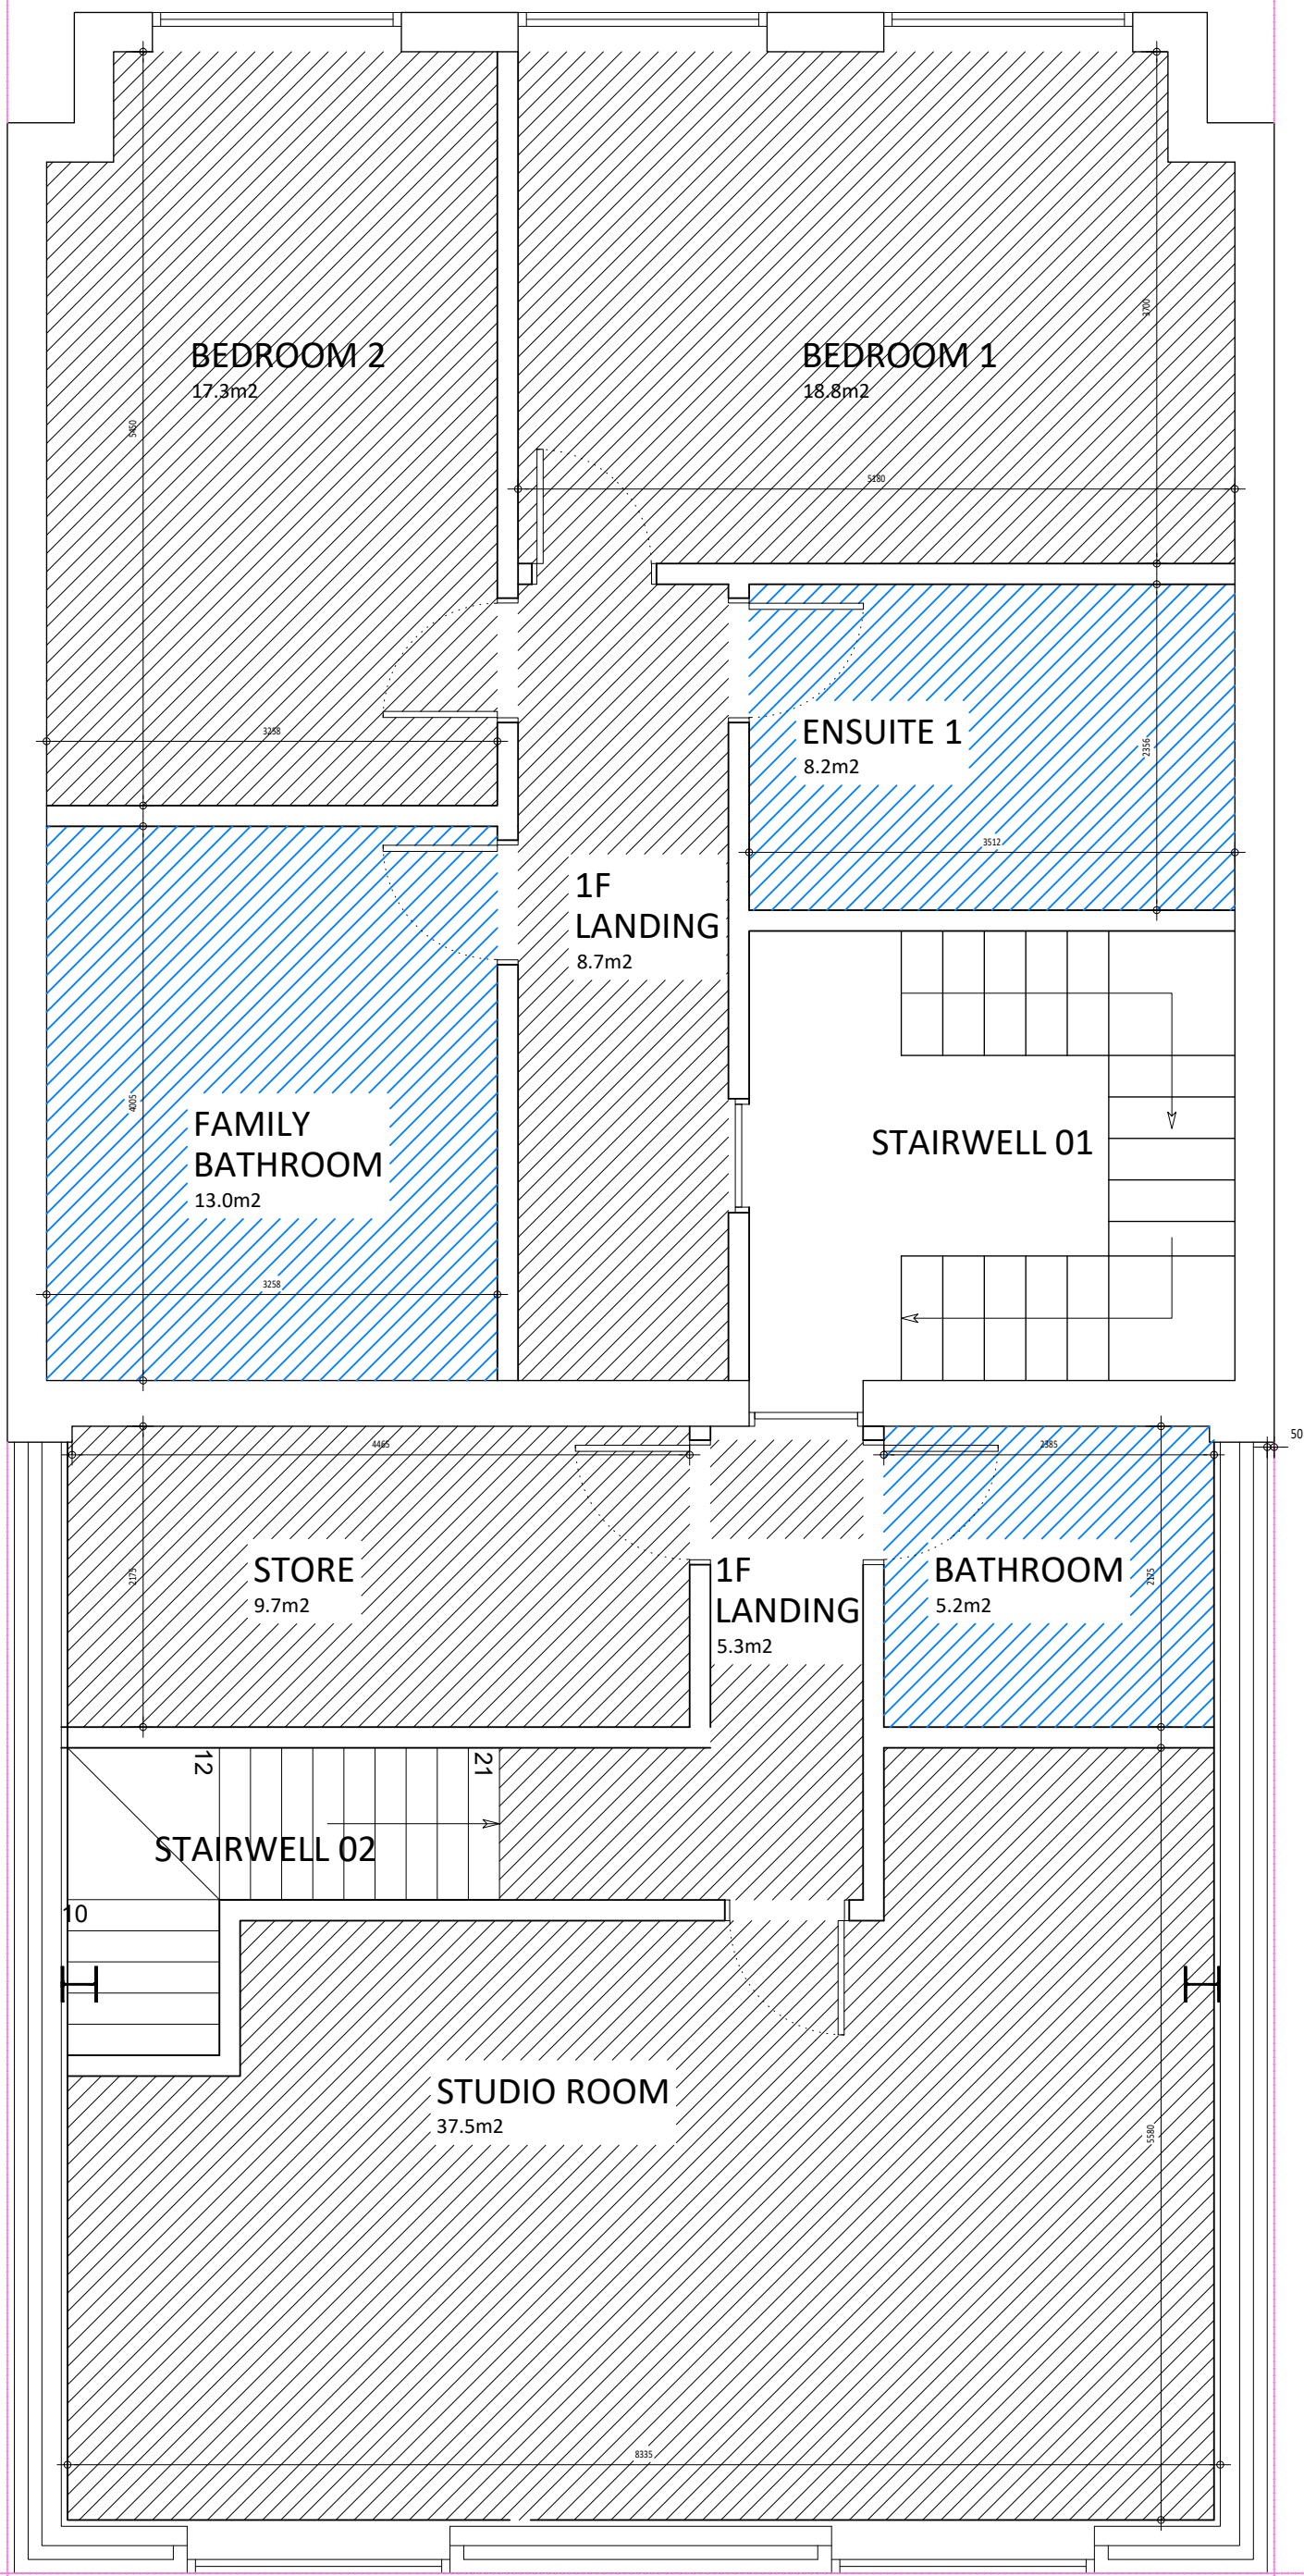

EXISTING/PROPOSED SECOND FLOOR PLAN

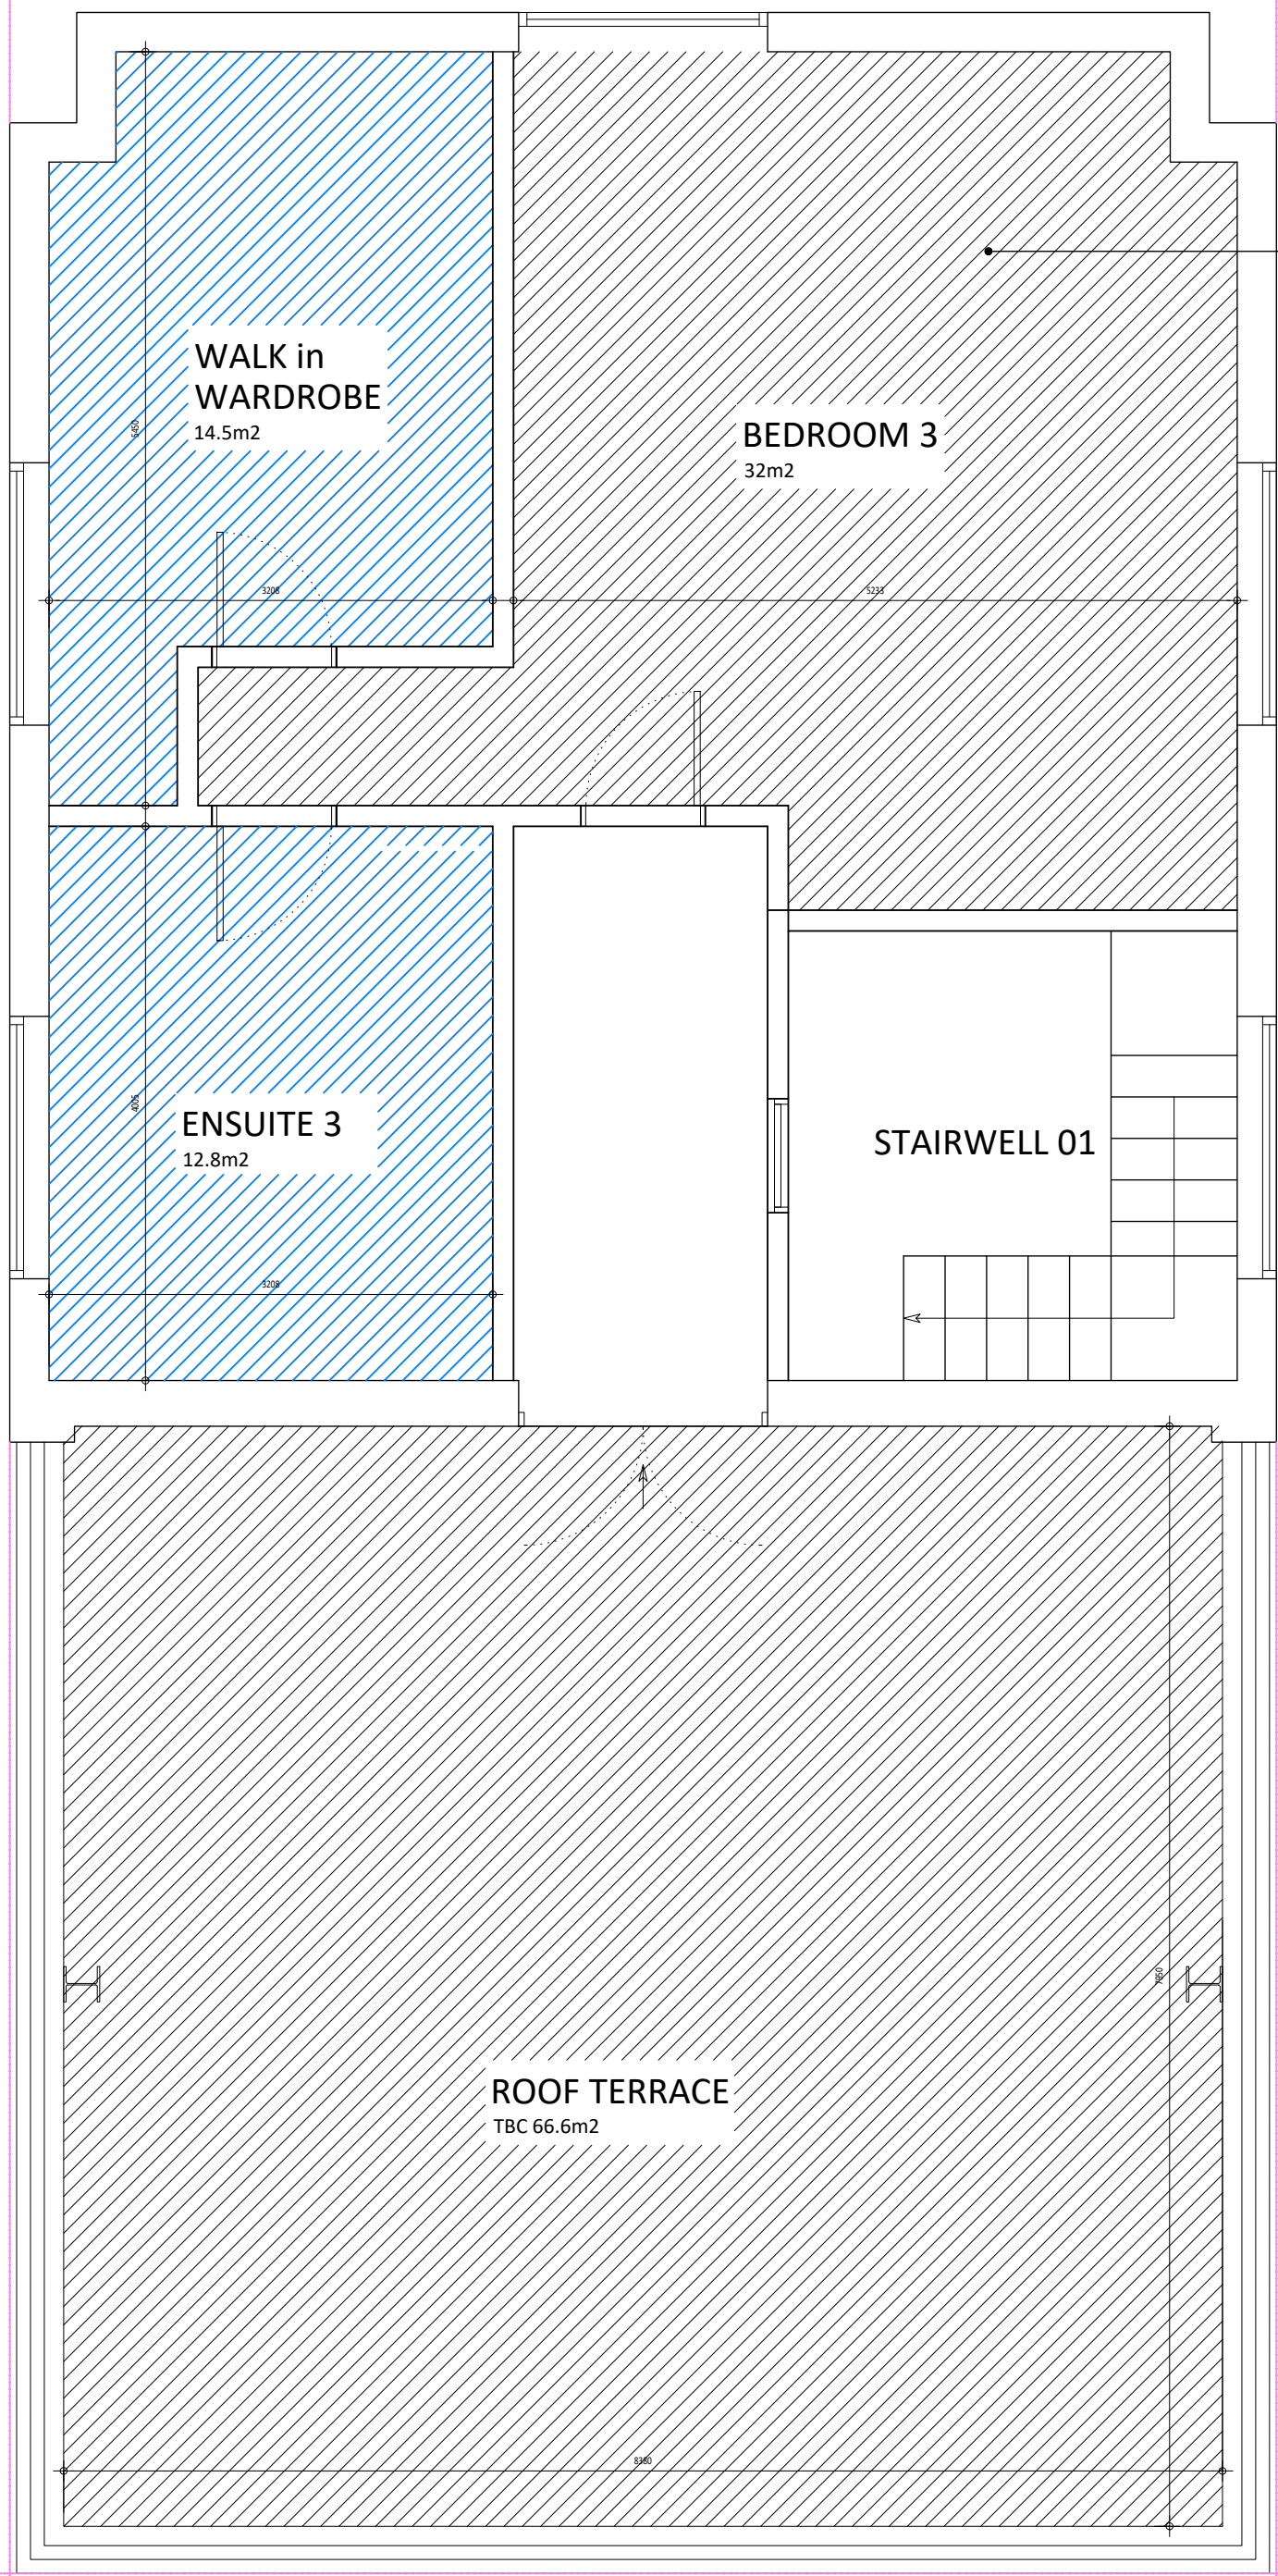

IN ADDITION TO THE EXISTING FRONT FACING WINDOW AND EXISTING REAR FACING FRENCH DOORS, 4NO EXISTING SIDE FACING DORMER WINDOWS OFFER ADDITIONAL NATURAL LIGHT AND VENTILATION INTO THE SECOND FLOOR

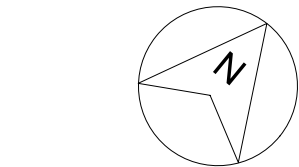

AREA SCHEDULE

3 BEDROOM HOUSE
GF/1F/2F 243m²
GF GARAGE 59m²
2F ROOF TERRACE 66.6m²
STUDIO APARTMENT
GF/1F 67.9m²

T02	CHANGE OF USE APPLICATION	31.07.2025
-----	---------------------------	------------

Client:
Brook Management Ltd

Project:
9 Long Drive
Ruislip
HA4 0HH

Date:
02.02.25

Scale:
1:50@A1 / 1:100 @ A3

Drawing title:
Existing/Proposed Plans

Drawing number:
191/100

Revision:
P02