





FRONT ELEVATION

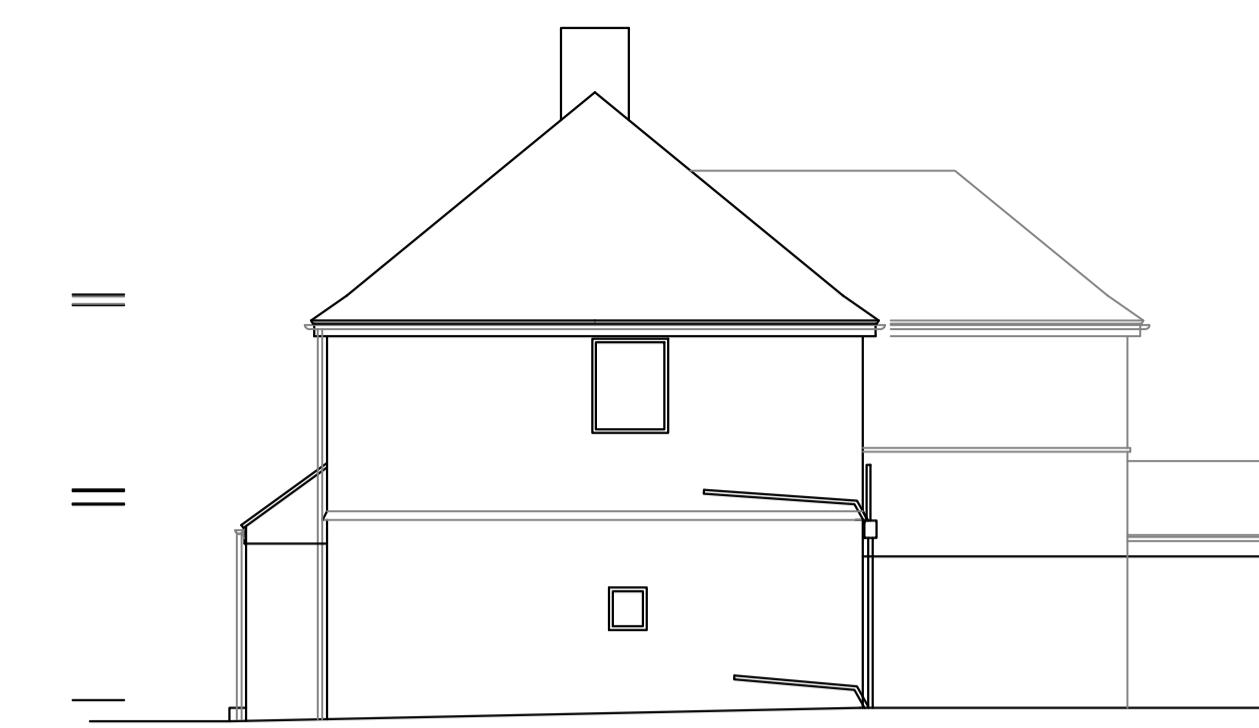

SIDE ELEVATION

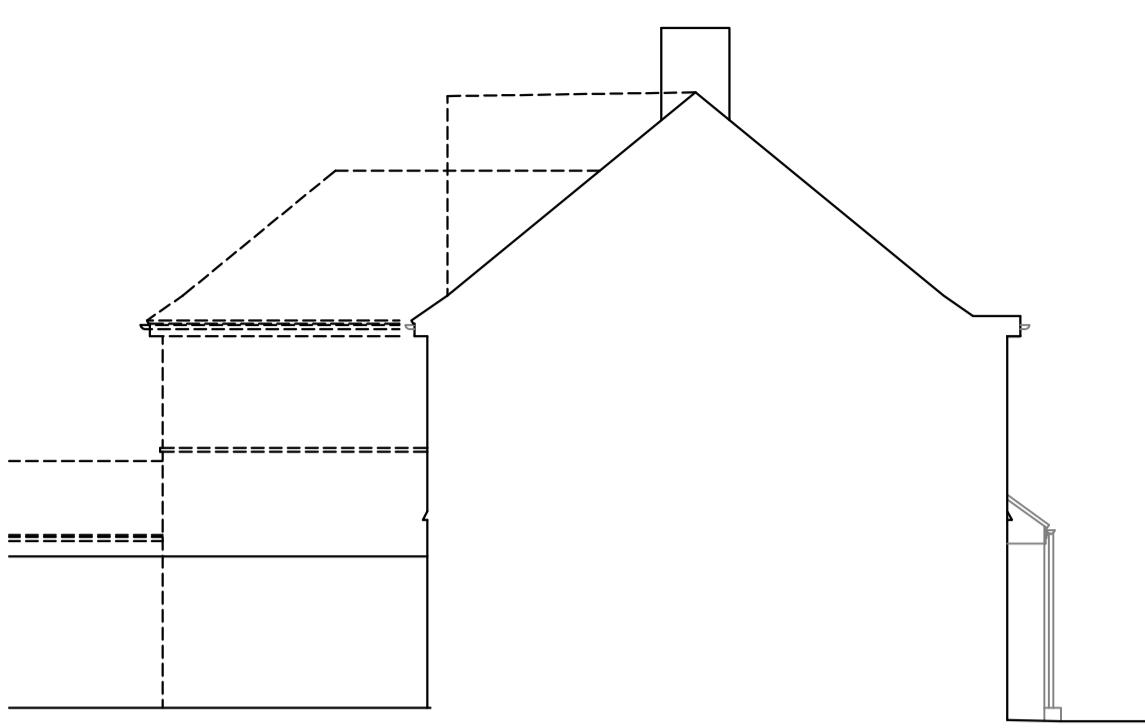


PARTY SIDE ELEVATION



REAR ELEVATION


1. Do not scale from this drawing.
2. Check dimensions on site before ordering materials or commencing work.
3. In case of discrepancies in drawings, calculations or details refer to AVA Home design Ltd for clarification: Unilateral decisions by contractors will not be accepted.
4. For any information not covered by this drawings refer to AVA Home design Ltd for clarification: Unilateral decisions by contractors will not be accepted.
5. The contractor must ensure that work is being carried out to the latest revisions of all the working drawings.
6. It is the contractors responsibility to inform the Local Authority before work commences on site, and at all prescribed stages of work. All to the District Surveyor satisfaction.
7. If work commences on site before full plans approval has been given, AVA Home design Ltd accept no responsibility for additional work or materials that the District Surveyor may demand.
8. Copying all copies produced there from remain the copyright and property of AVA Home Design Ltd. It may be reproduced by AVA Home Design Ltd. All copies must be returned to AVA Home Design Ltd if demanded.

By using this drawing the user and his or her employer signify their agreement of the above terms and conditions.

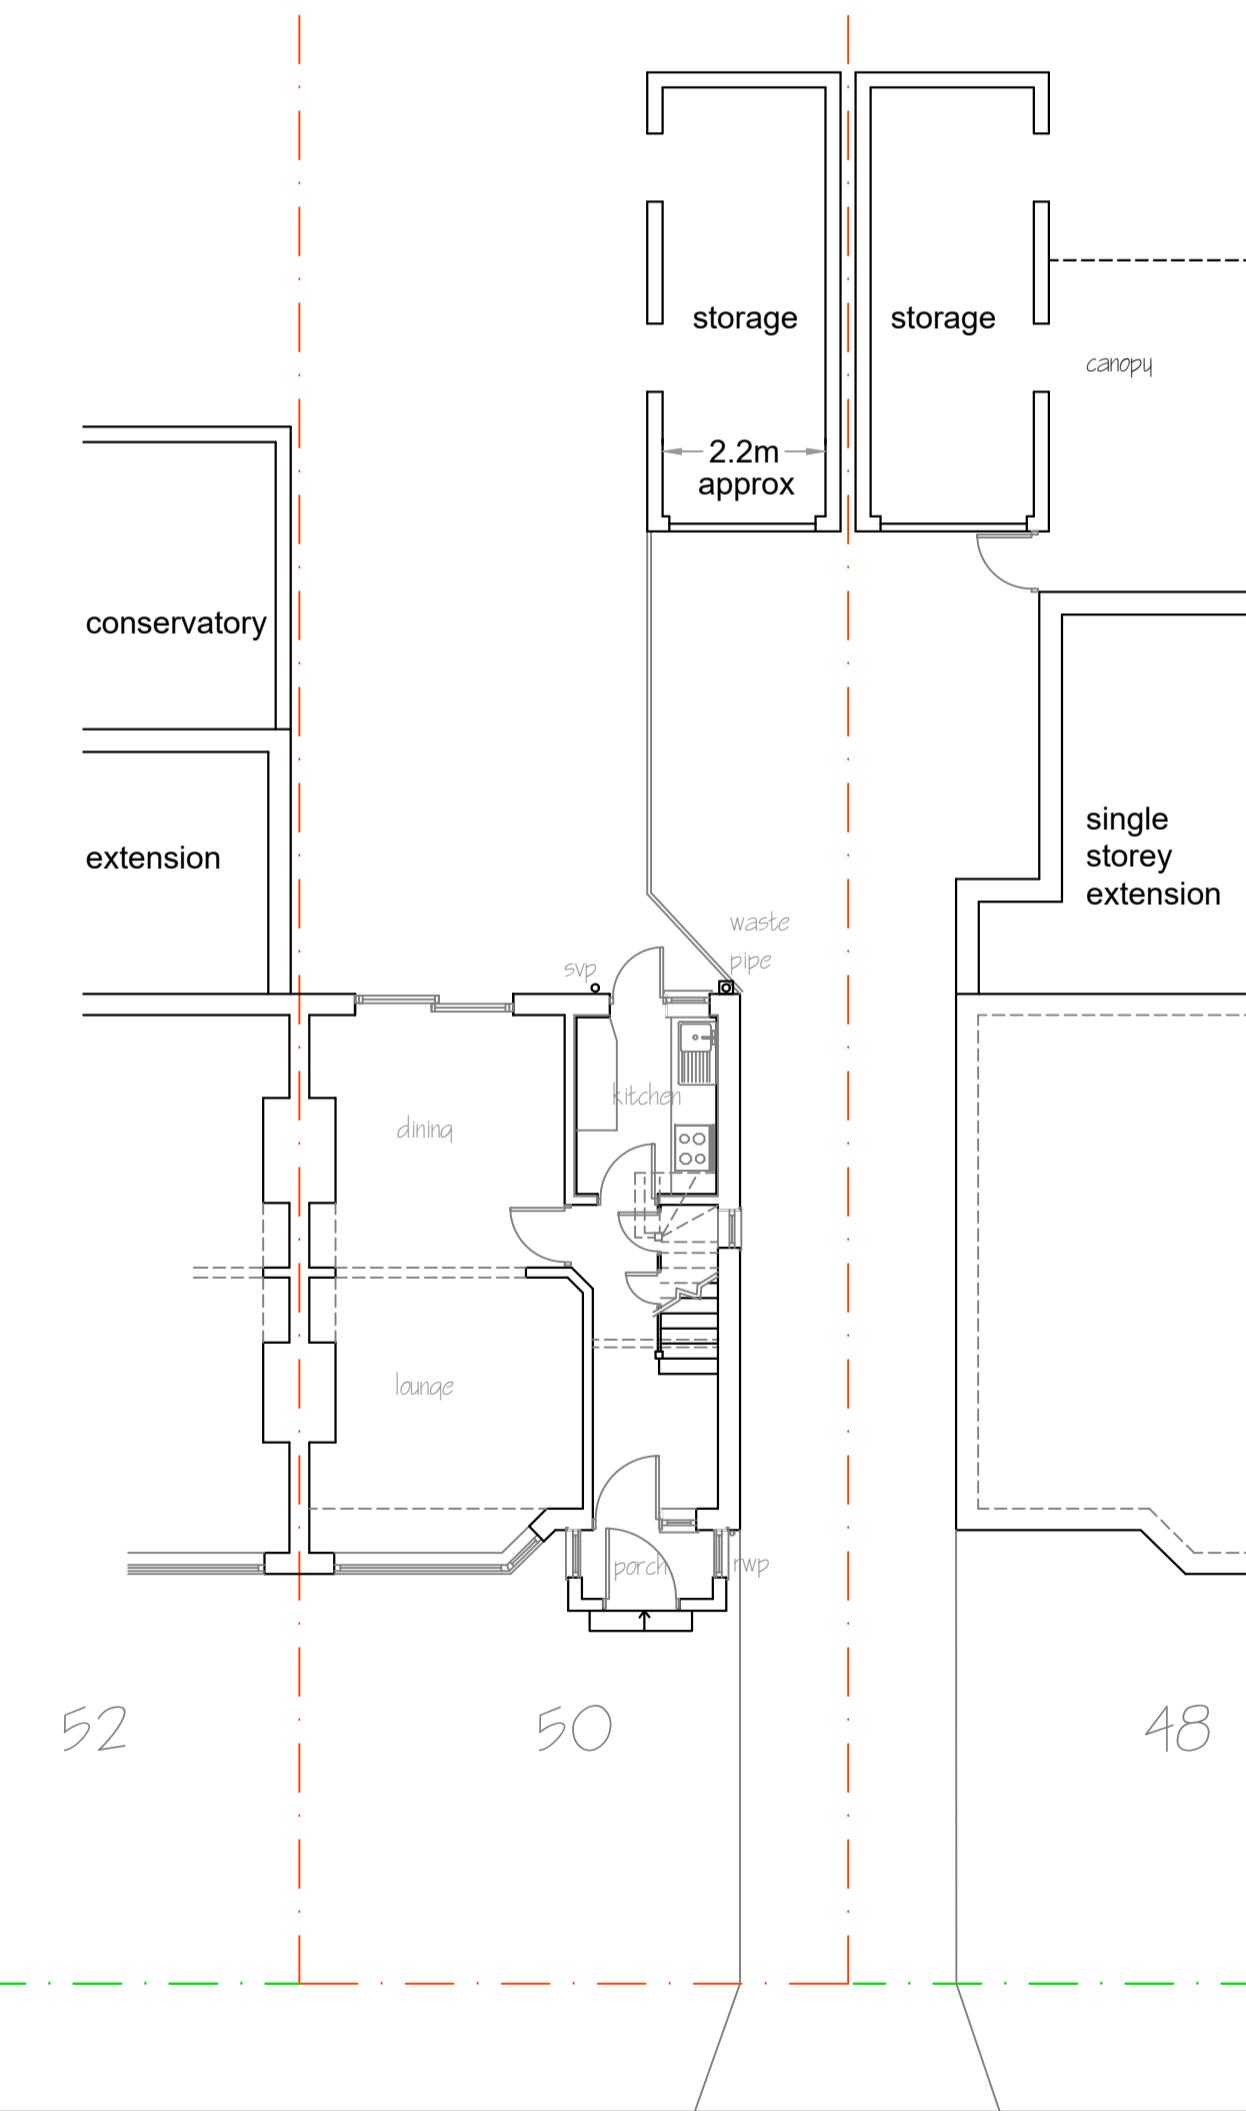


DELLFIELD CRESCENT



GROUND FLOOR LAYOUT

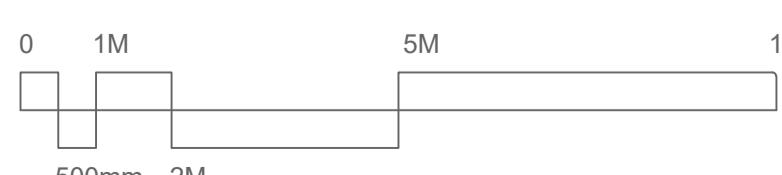


FIRST FLOOR LAYOUT

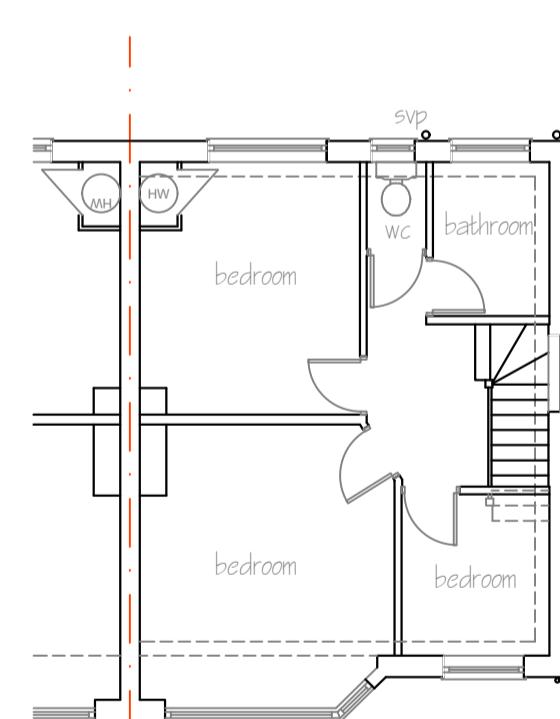

ATTIC FLOOR LAYOUT

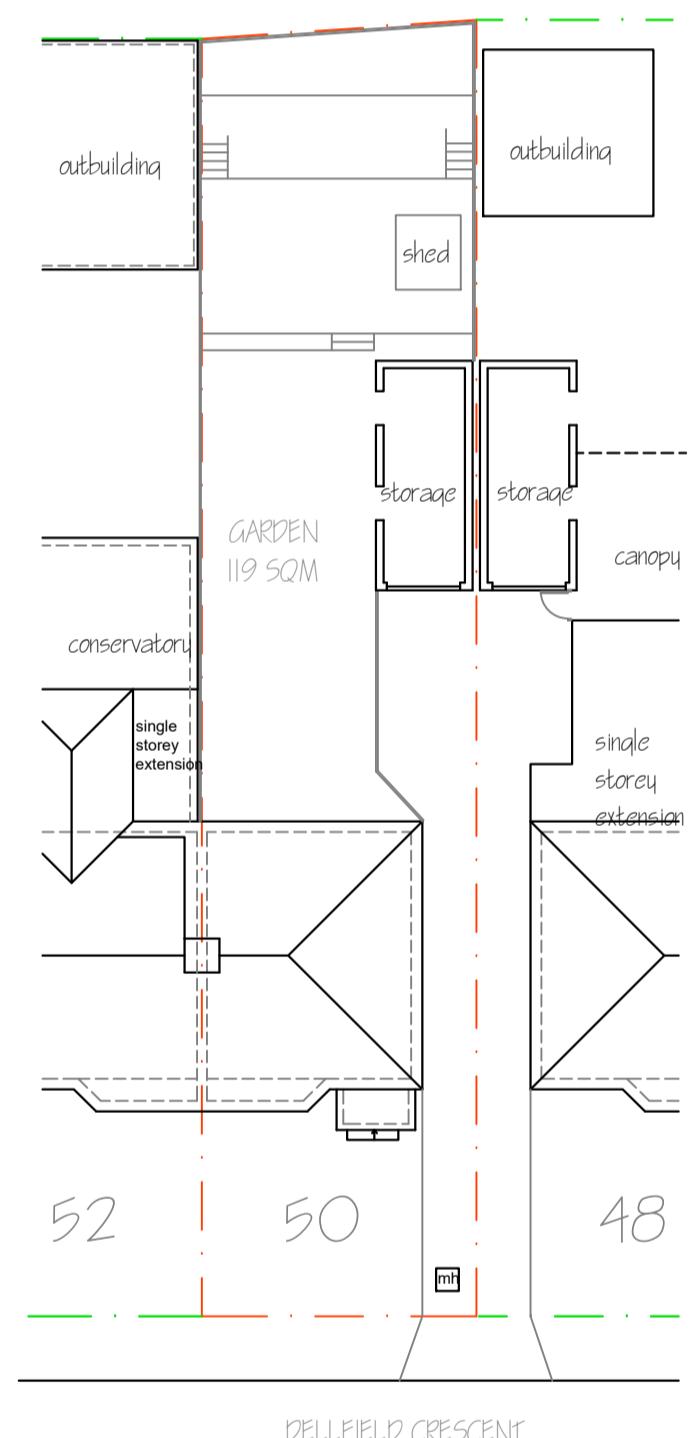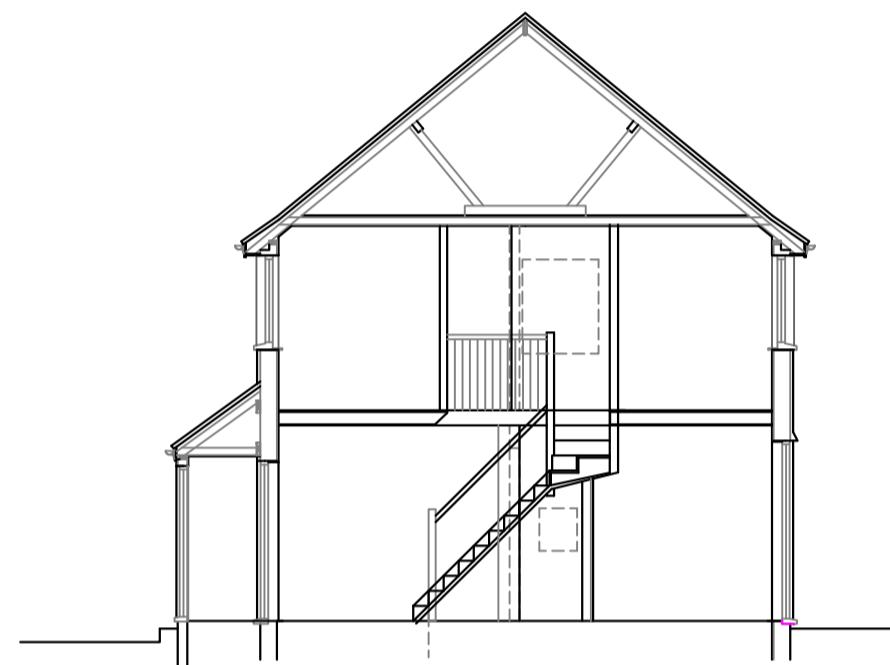

BLOCK PLAN
SCALE: 1:200

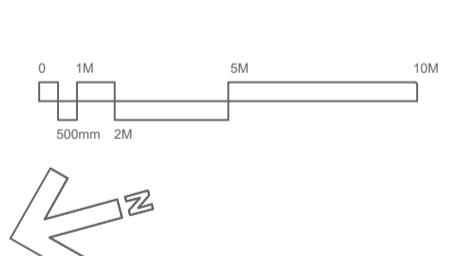

rev no	rev date	info
50 DELLFIELD CRESCENT UB8 2EU		
EXISTING & PROPOSED LAYOUT		
A552-P-01 1:100(A1)		
Drawn by: SK	Date of issue: APR 2022	
AVA home design		
07939592128 sevda@avahomedesign.co.uk		