





FRONT ELEVATION


NO CHANGE

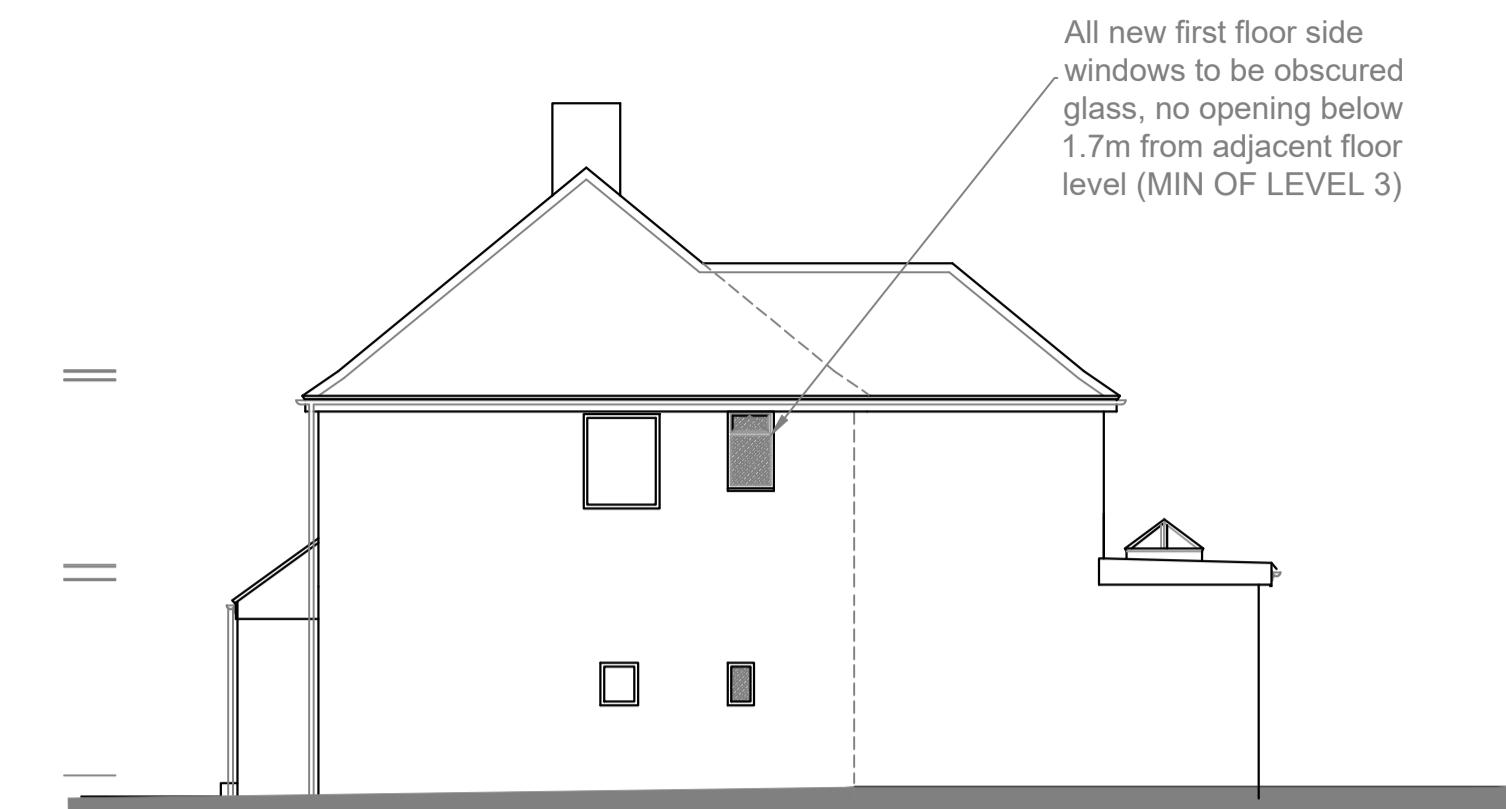

SIDE ELEVATION

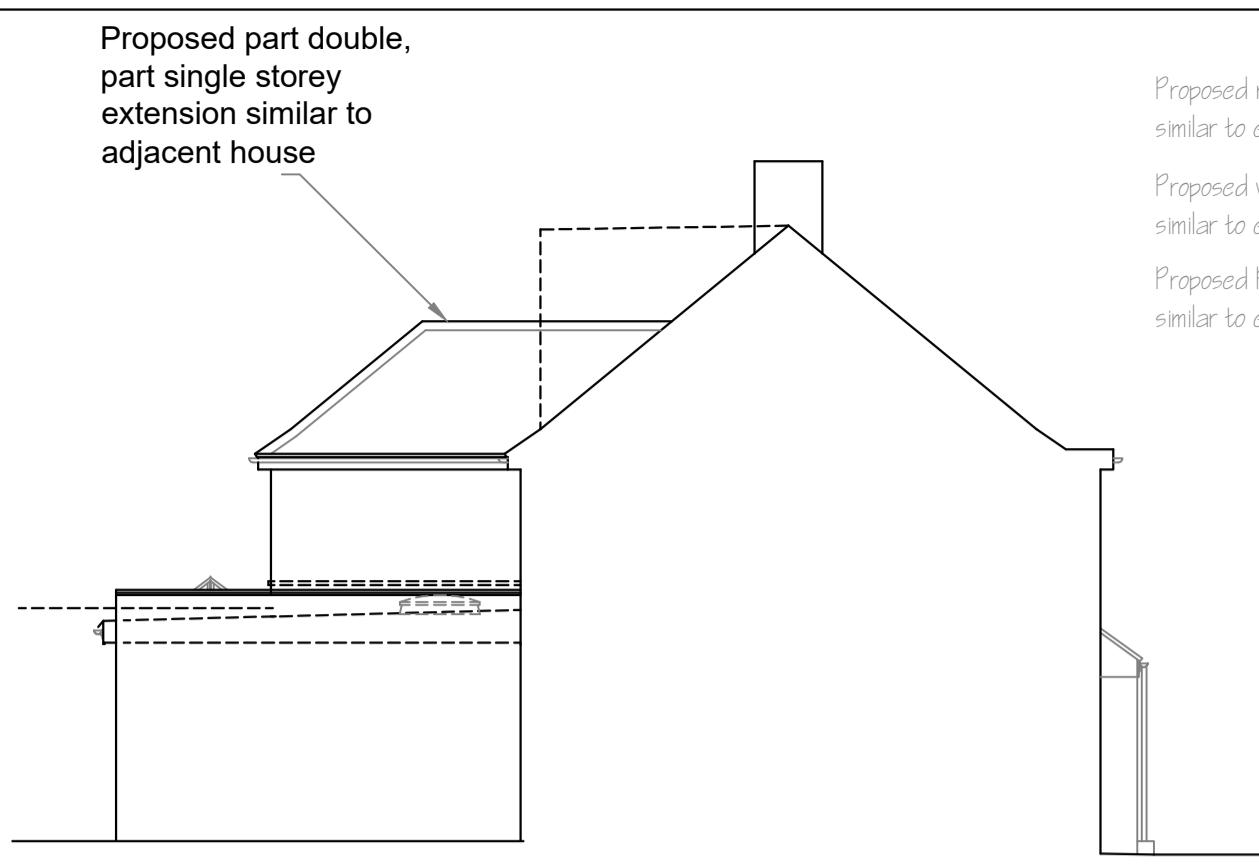


PARTY SIDE ELEVATION

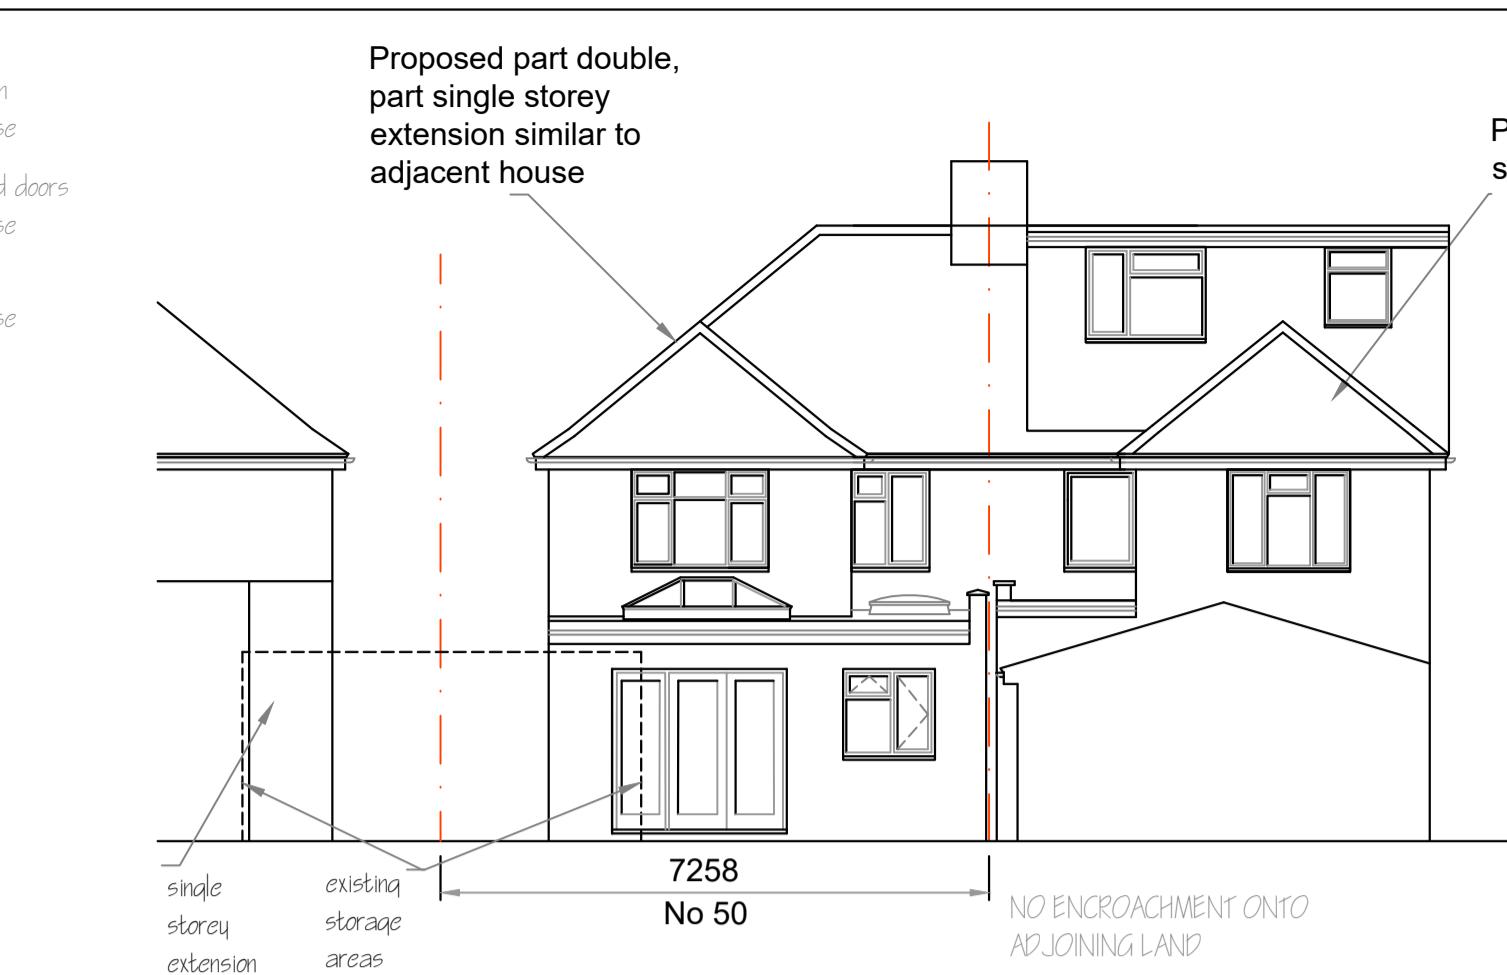


REAR ELEVATION


single storey extension
existing storage areas
7258
No 50
NO ENCROACHMENT ONTO ADJOINING LAND

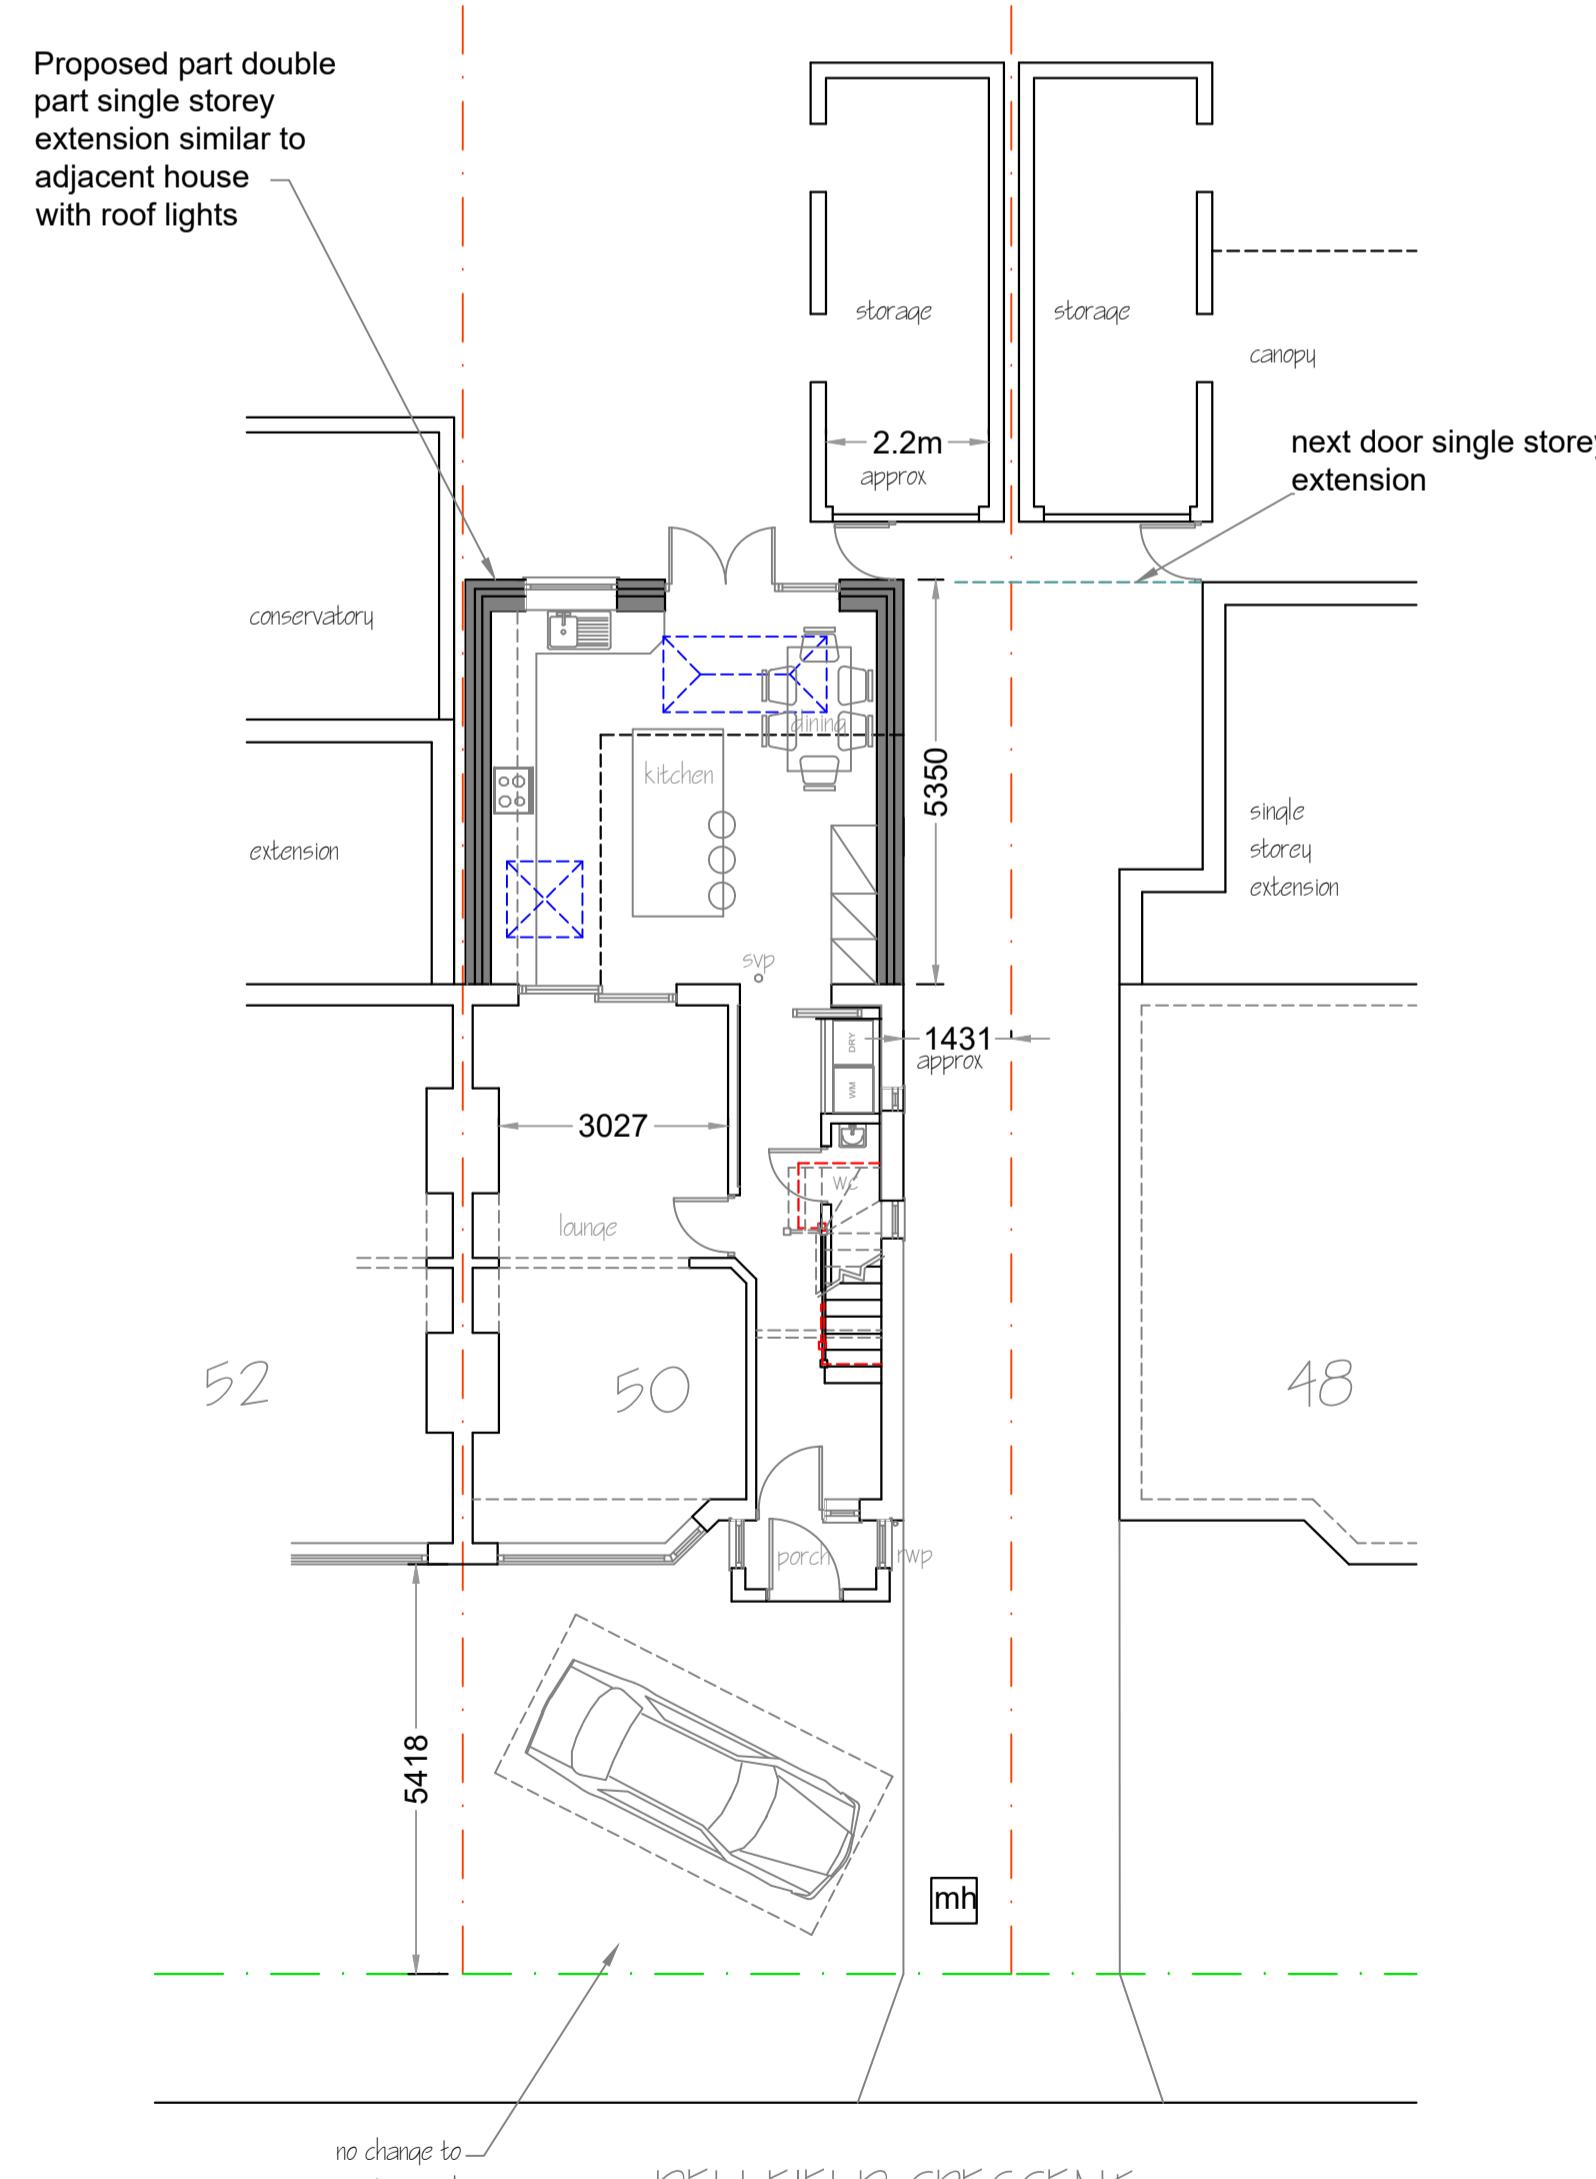

GROUND FLOOR LAYOUT

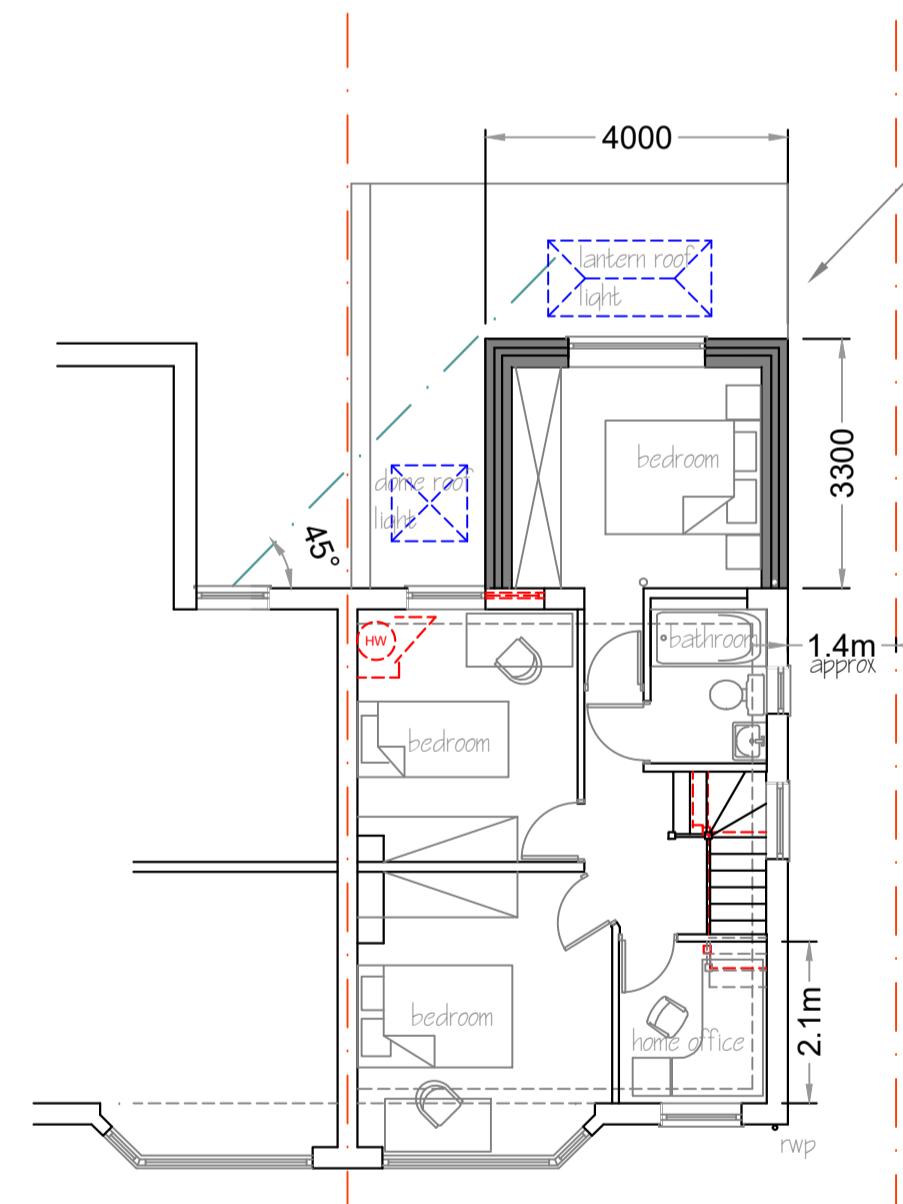

FIRST FLOOR LAYOUT

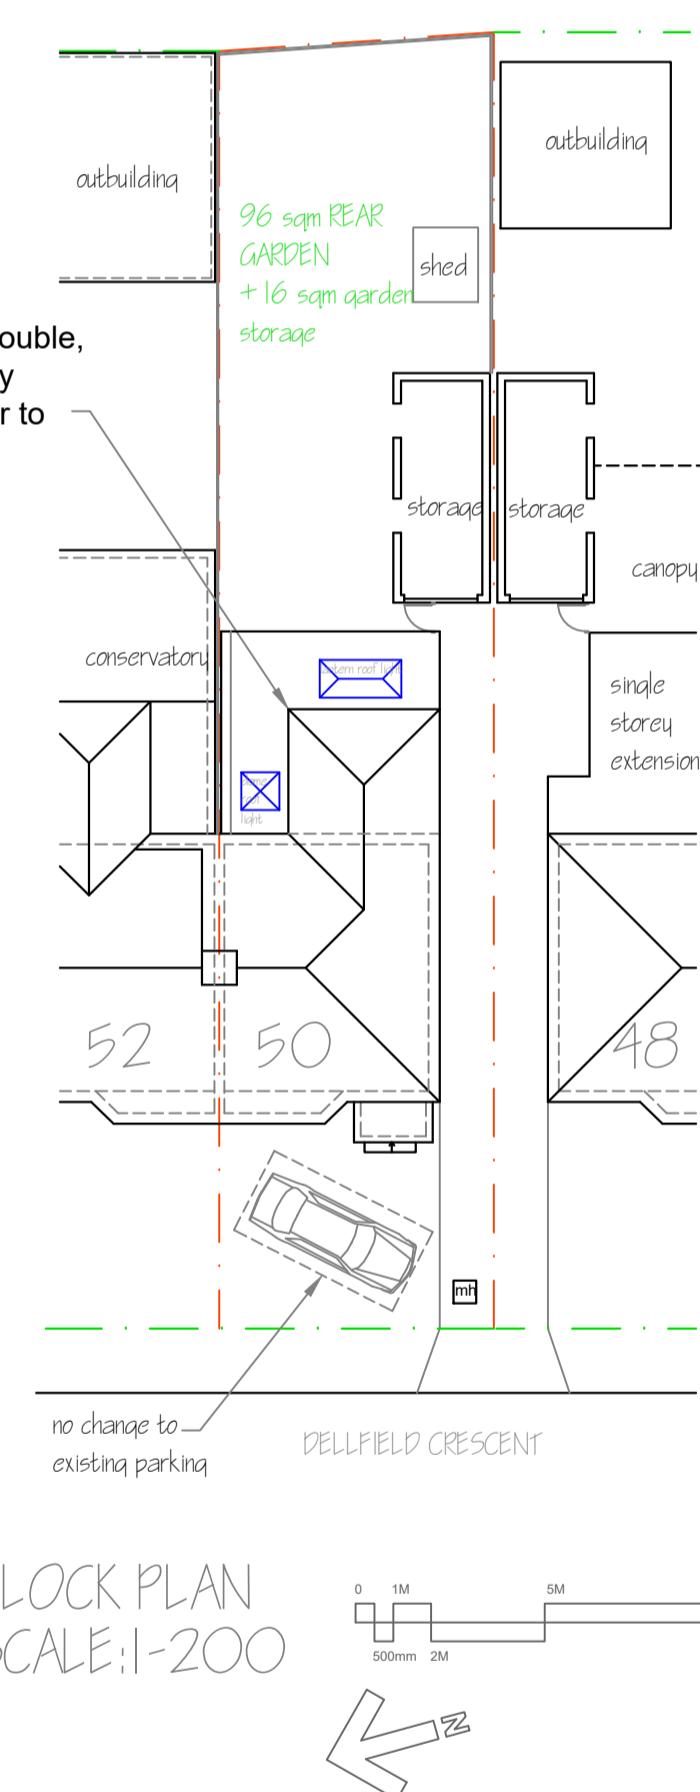

BLOCK PLAN
SCALE: 1:200

1. Do not scale from this drawing.
2. All dimensions to be checked on site before ordering materials or commencing work.
3. In case of discrepancies in drawings, calculations or details refer to AVA Home Design Ltd for clarification: Unilateral decisions by contractors will not be accepted.
4. For any information not covered by these drawings refer to AVA Home Design Ltd for clarification: Unilateral decisions by contractors will not be accepted.
5. The contractor must ensure that work is being carried out to the latest revisions of all the working drawings.
6. The contractor is responsible to inform the Local Authority before work commences on site, and at all prescribed stages of work. All to the District Surveyor's satisfaction.
7. If work commences on site before full plans approval has been given, AVA Home Design Ltd accept no responsibility for any work or materials that the District Surveyor may require.
8. This drawing and all copies produced therefrom remain the copyright and property of AVA Home Design Ltd. It may be reproduced by AVA Home Design Ltd. All copies must be returned to AVA Home Design Ltd if demanded.

By using this drawing the user and his or her employer signify their agreement of the above terms and conditions.

rev no	rev date	info
50 DELLFIELD CRESCENT UB8 2EU		
PROPOSED LAYOUT		
Part double part single rear extension A552-P-03 1:100(A1)		
Drawn by: SK Date of issue: APR 2022		
AVA home design		
07939592128 sevda@avahomedesign.co.uk		