



PROPOSED GROUND FLOOR PLAN 1:50

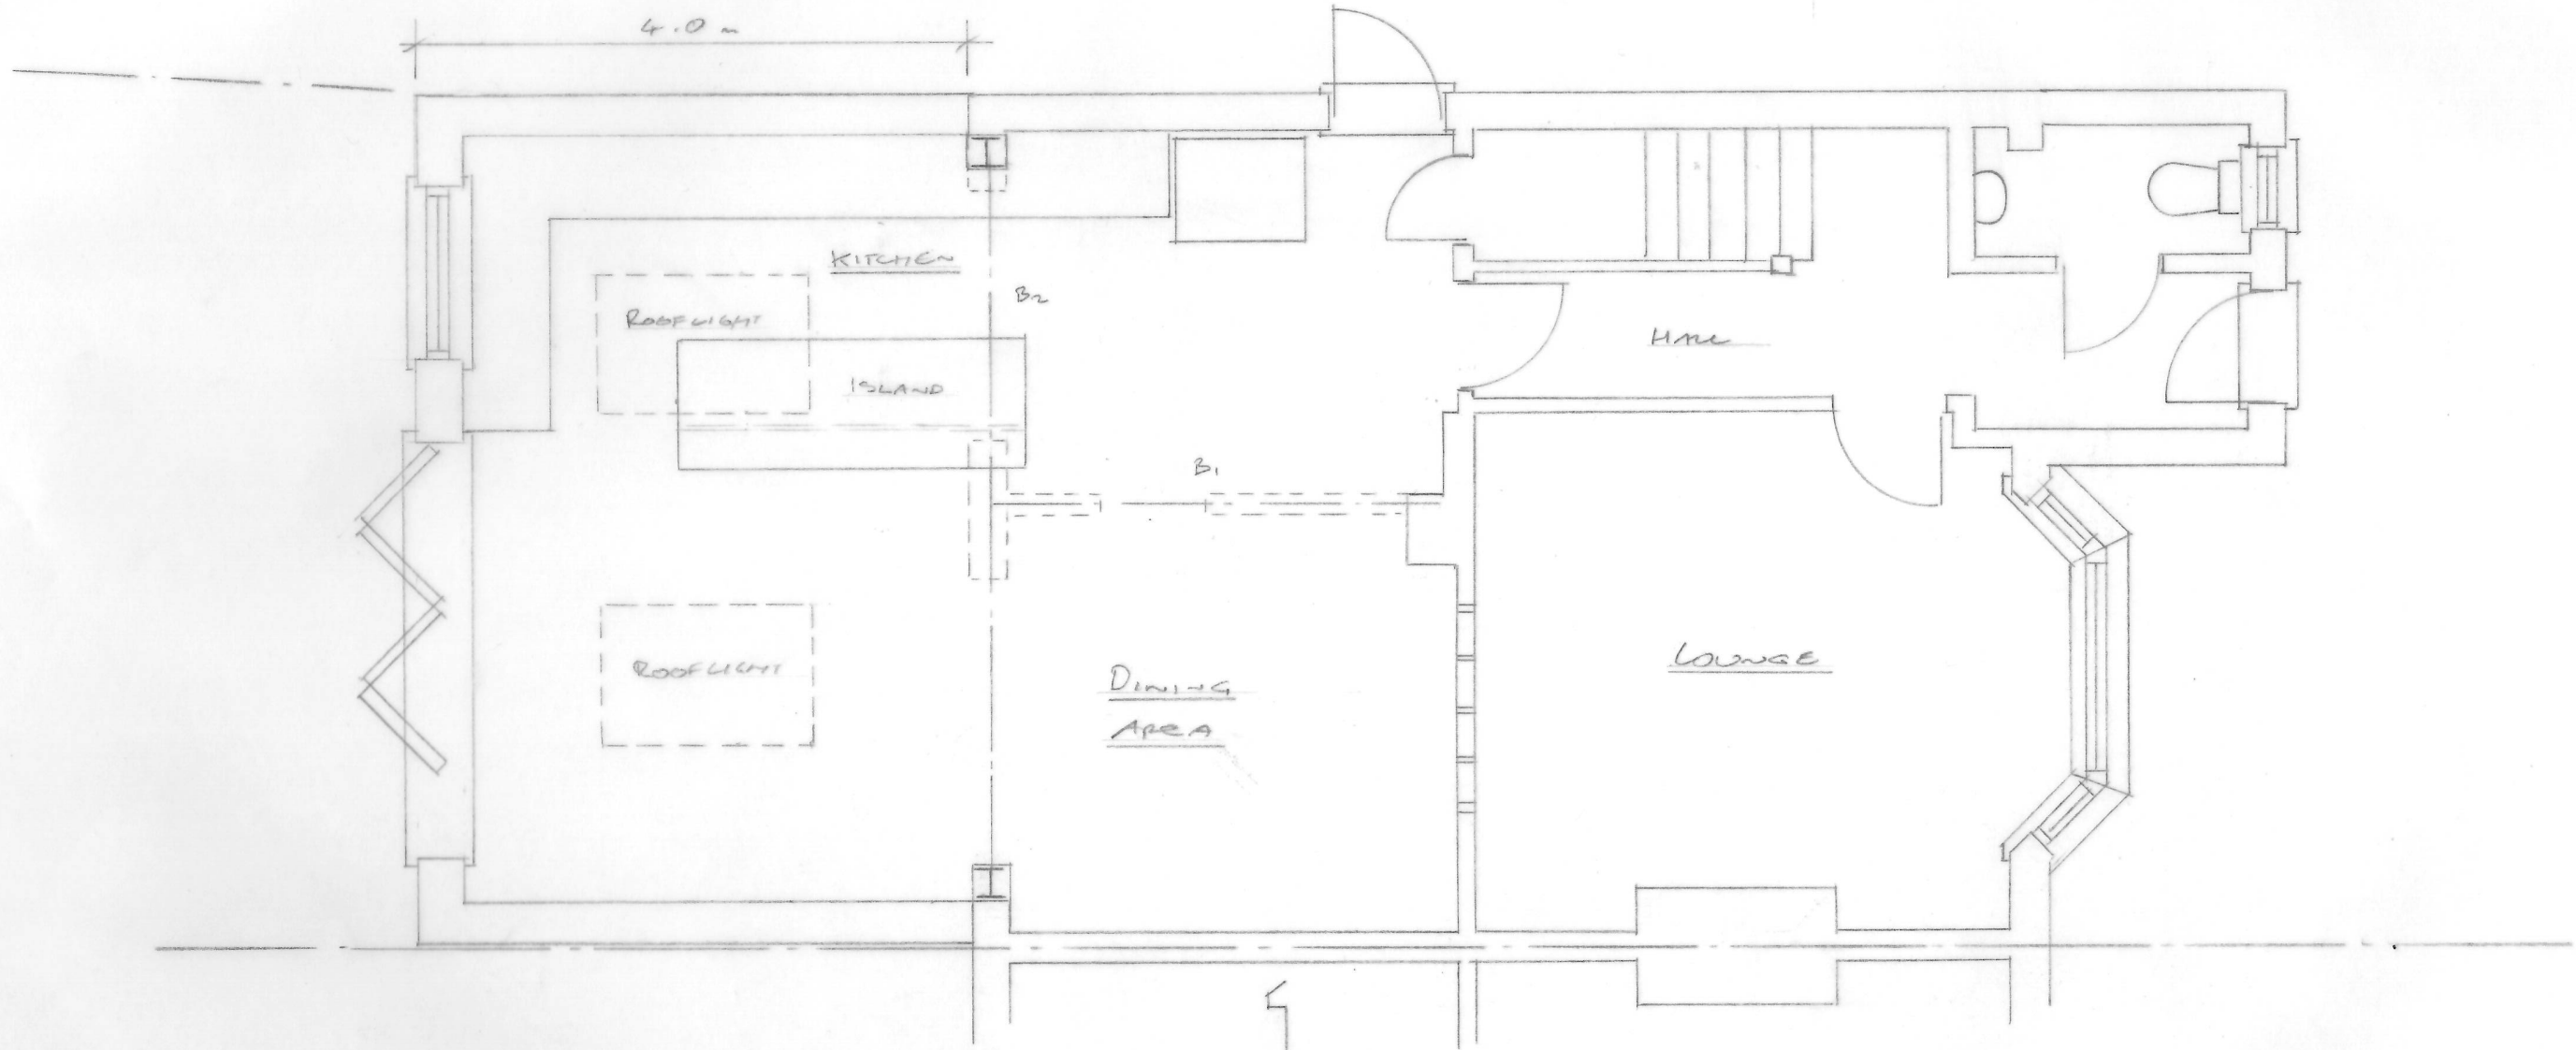

SIDE VIEW

1:100

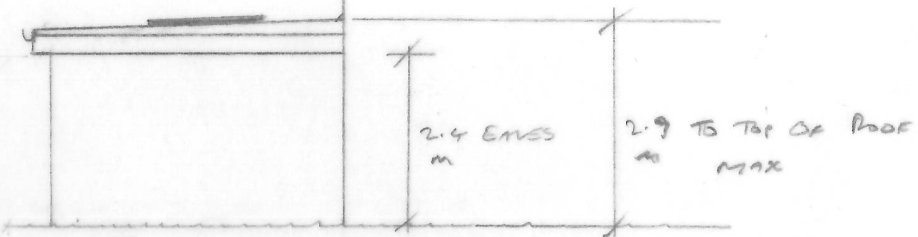

Revisions:

© This drawing is the property and copyright of H Plans Ltd. and shall not, without written consent, be copied, reproduced or communicated to a third party.

Project:
72 ACACIA AVENUE
RUISLIP

Client:
MR. + MRS.
BROWN

Drawing Title:
SINGLE STOREY REN
EXTENSION

Scale:
1:50 / 1:100

Date:
25.03.26

Drawing No:
26/0505/02

Rev:

H Plans Limited.
Telephone Number: 07887 606742
E-Mail Address: hplansltd@hotmail.co.uk