
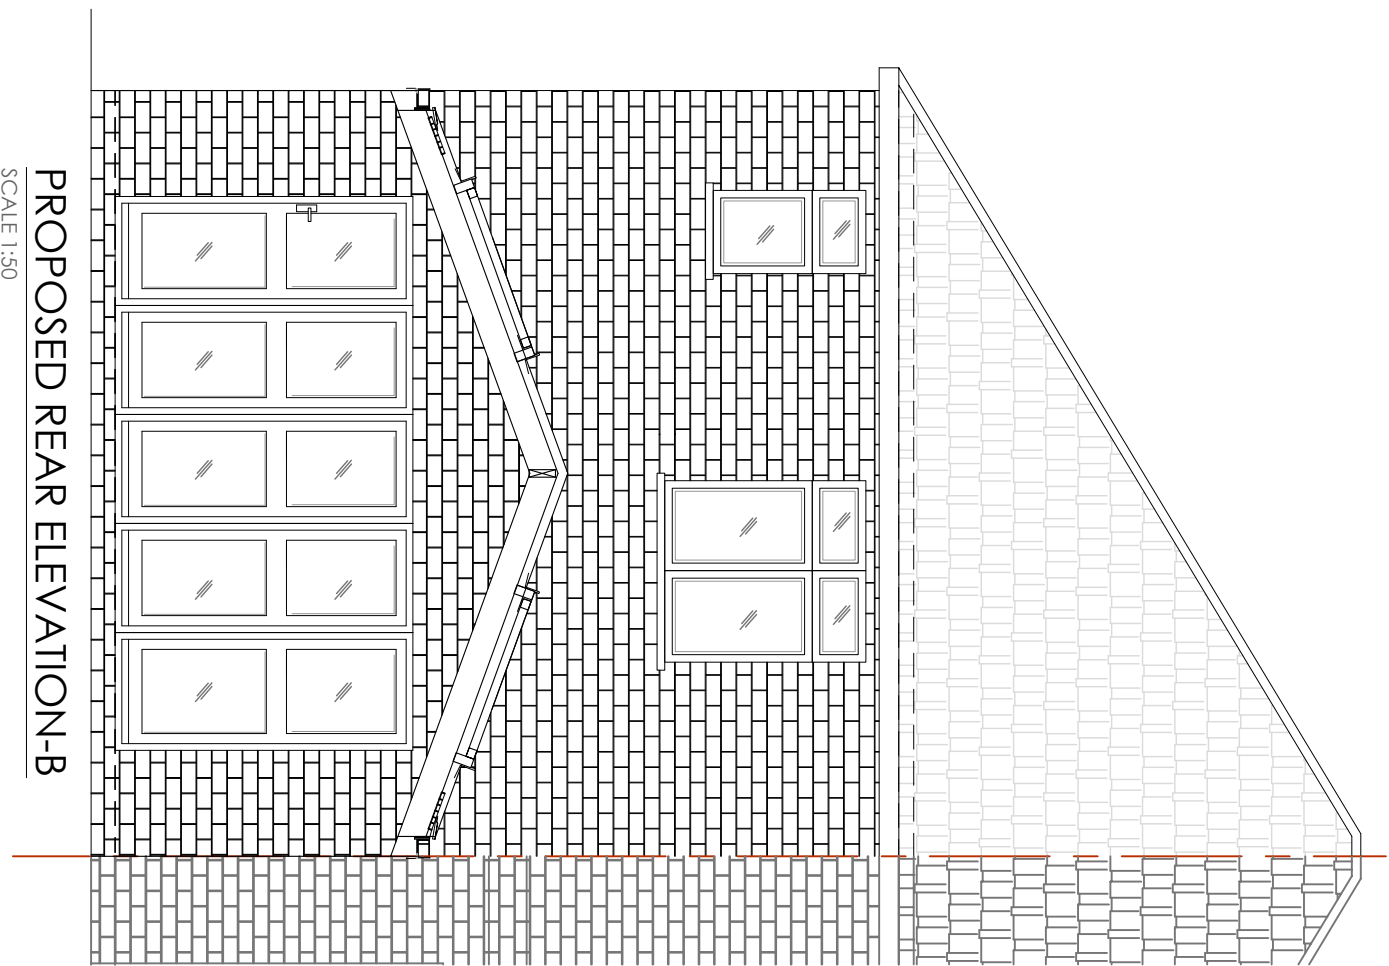
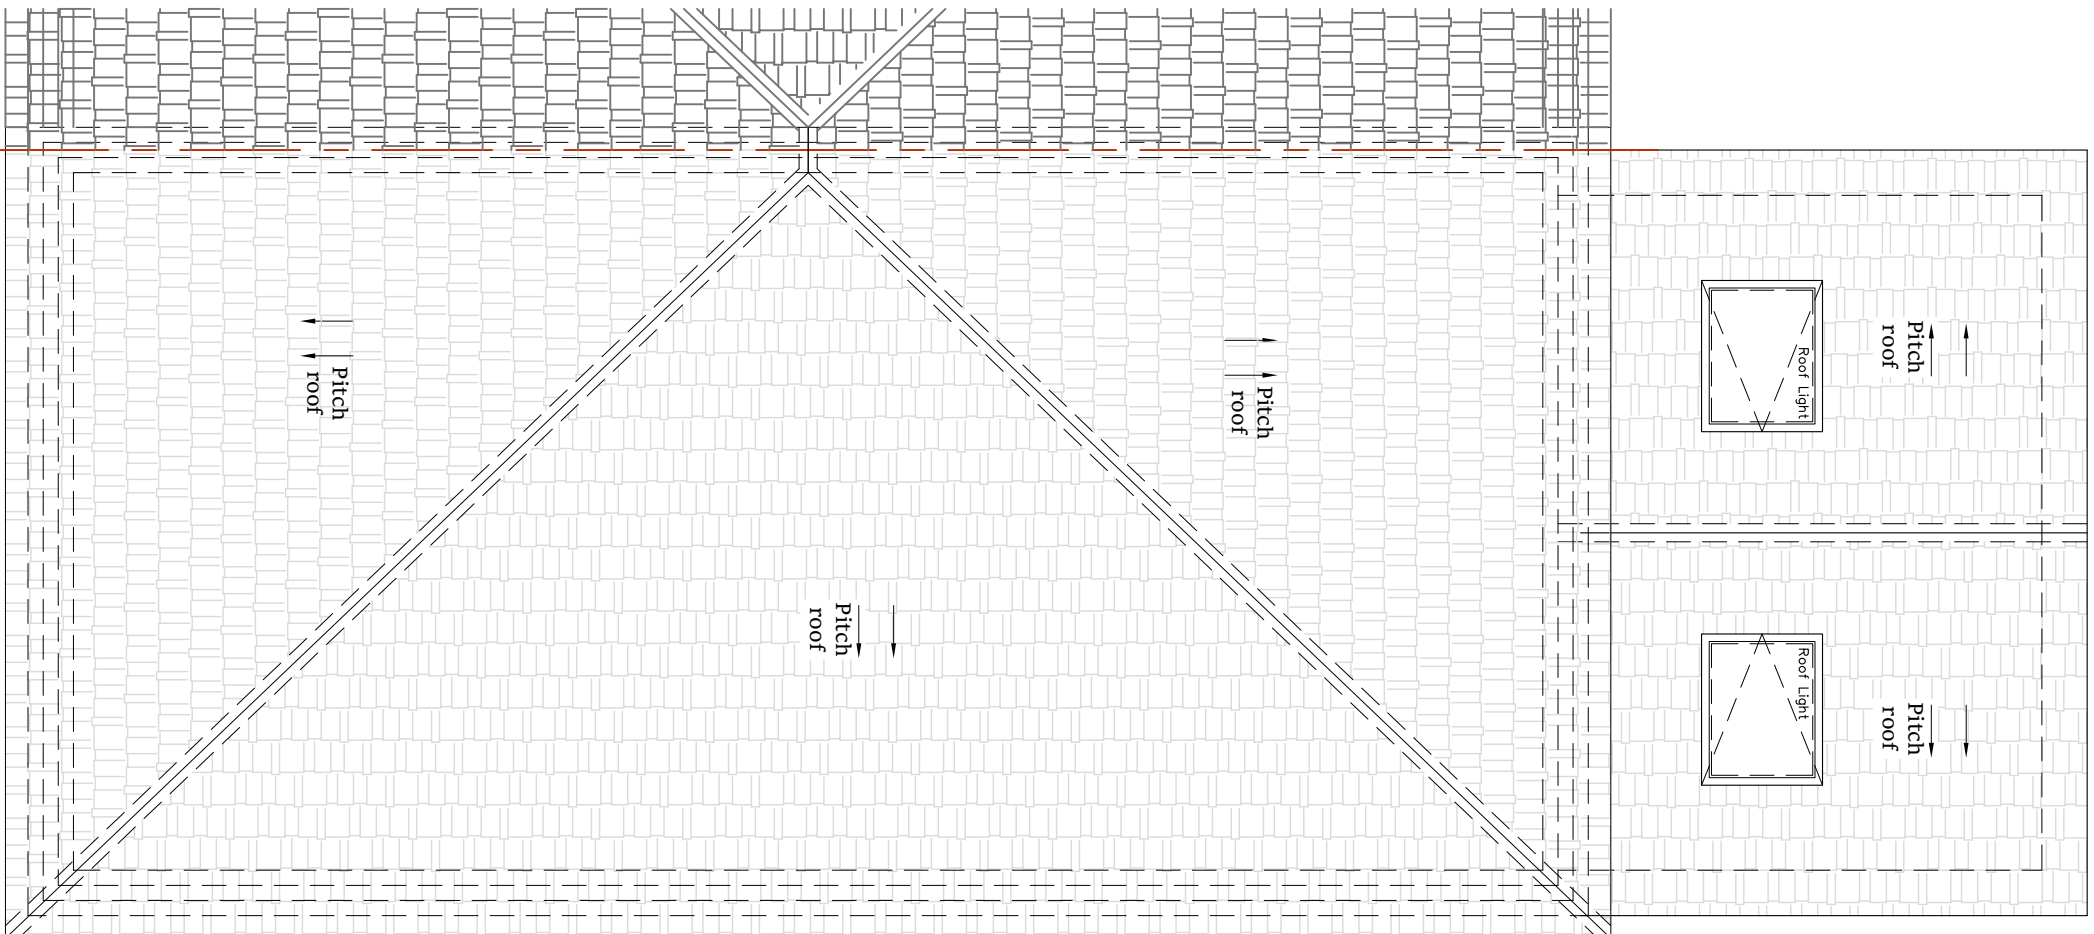


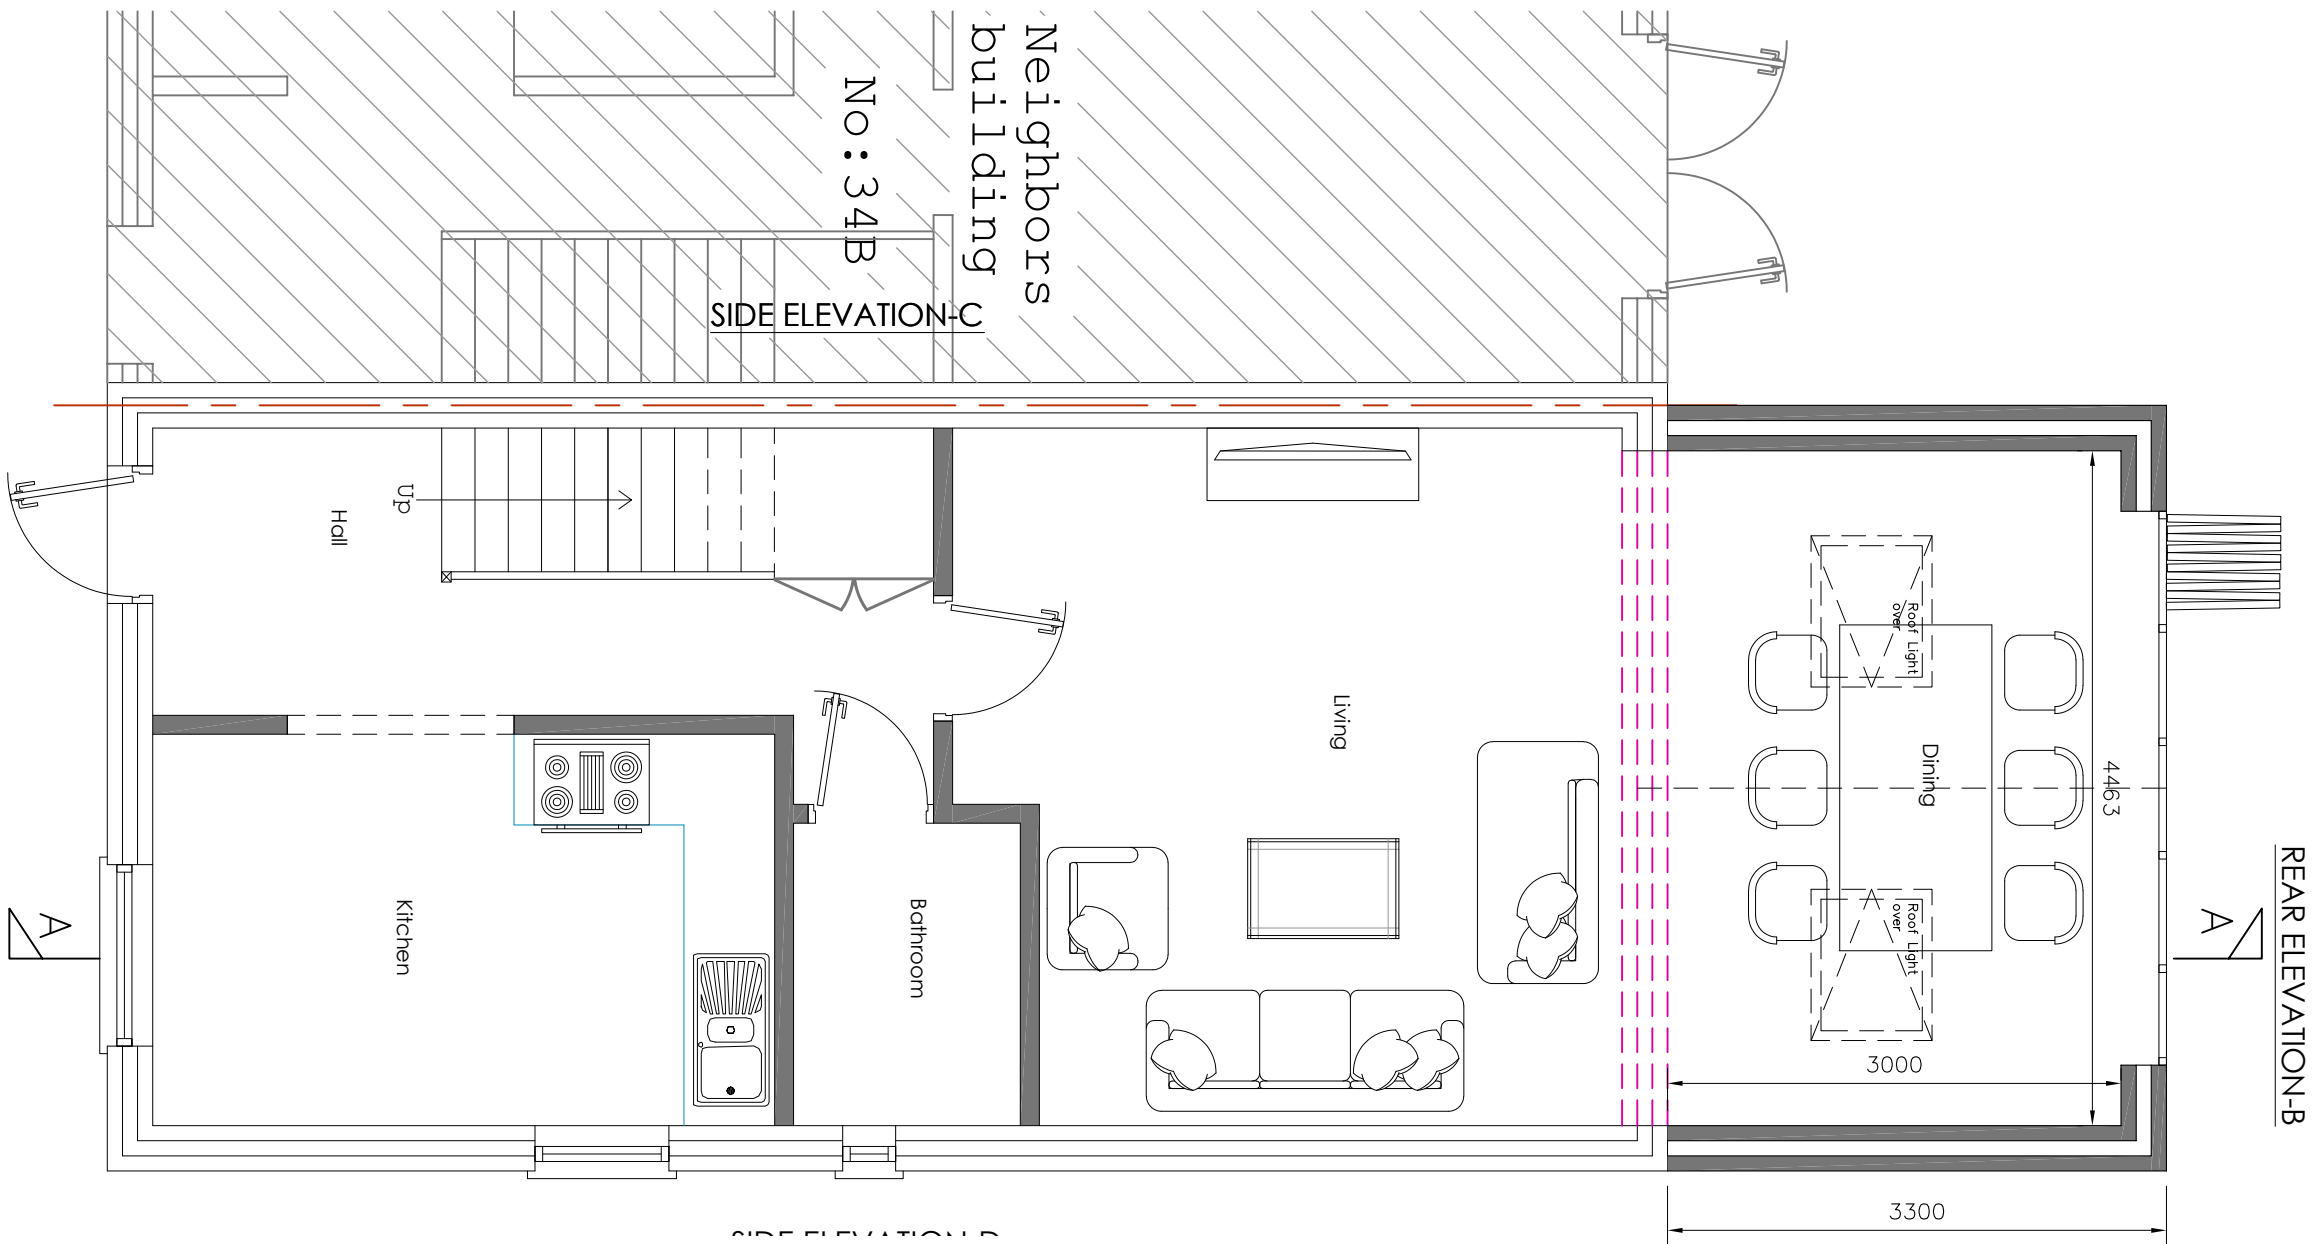

Do not scale off the drawings (scale only for planning purposes).

 malachy design www.malachydesign.com 02037 462 100 074 6610 3263		ARCH./CLIENT	Drawn UB
Project Title 34A NORTHOLT AVENUE RUISLIP HA4 6ST		Checked	
Drawing Title PROPOSED FLOOR PLANS, ELEVATION		Scale 1:100	Size A2
Project No. 2207/195		Drawing No. PE-02	Rev. A


Service in partnership
with RMT