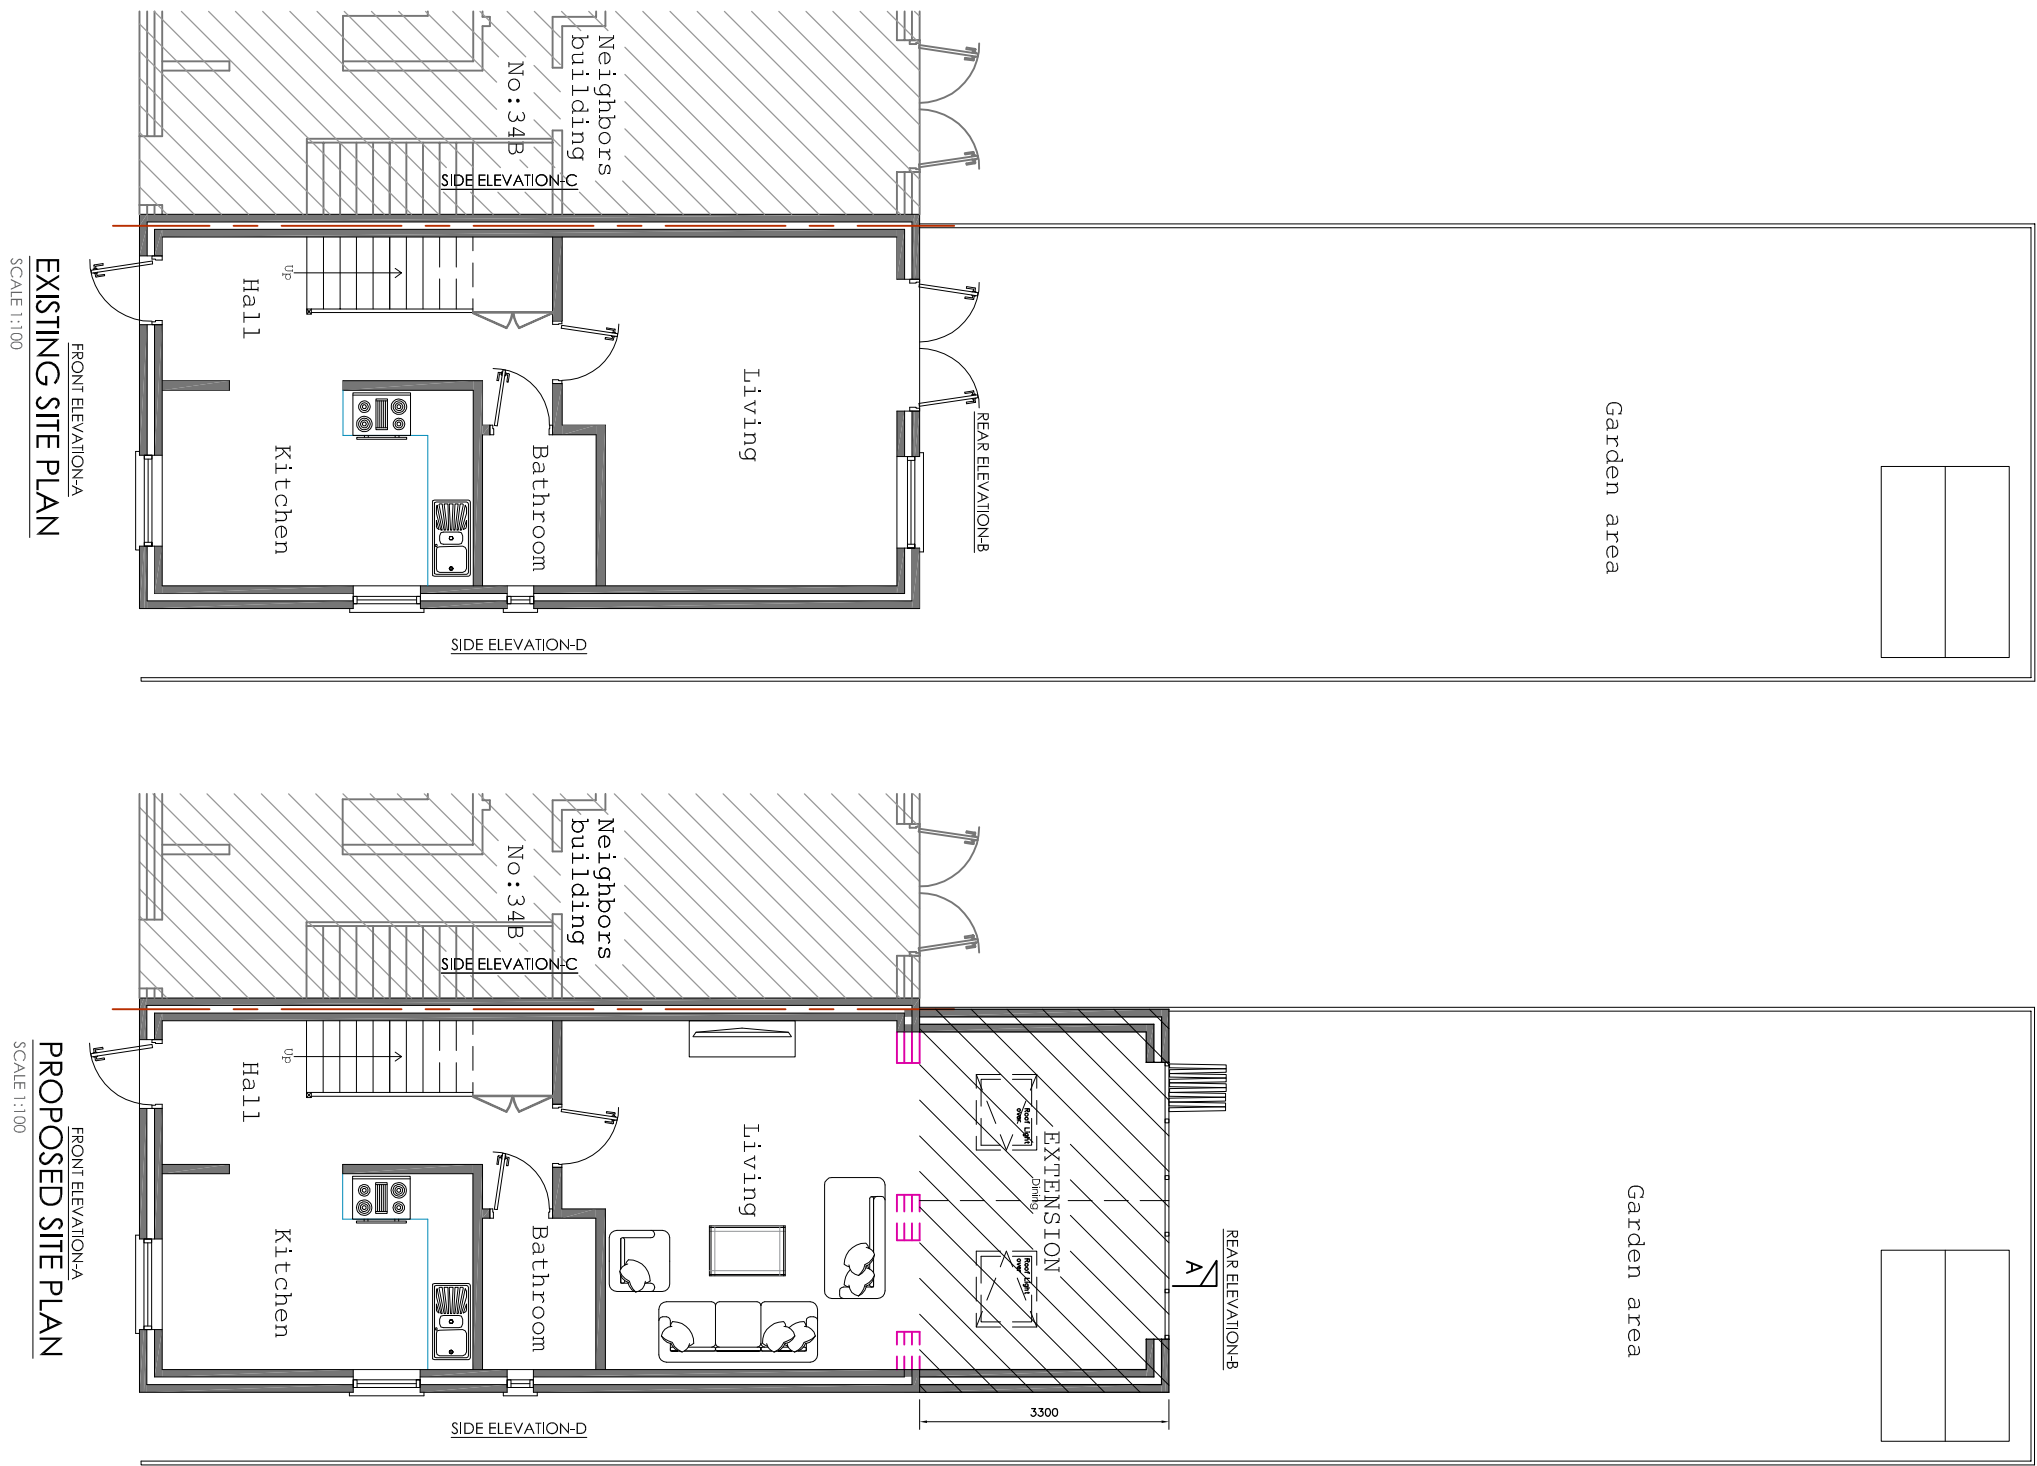


Do not scale off the drawings (scale only for planning purposes).

 www.maladydesign.com 02037 462 100 074 6610 3263		ARCH./CLIENT		Drawn UB	
Project Title 34A NORTHOLT AVENUE RUISLIP HA4 6ST		Checked		Scale 1:100	
Drawing Title EXISTING & PROPOSED SITE PLANS, CROSS SECTION		Size A2		Project No. 2207/195	
		Drawing No. PE-04		Rev. —	
				Service in partnership with RMT	