




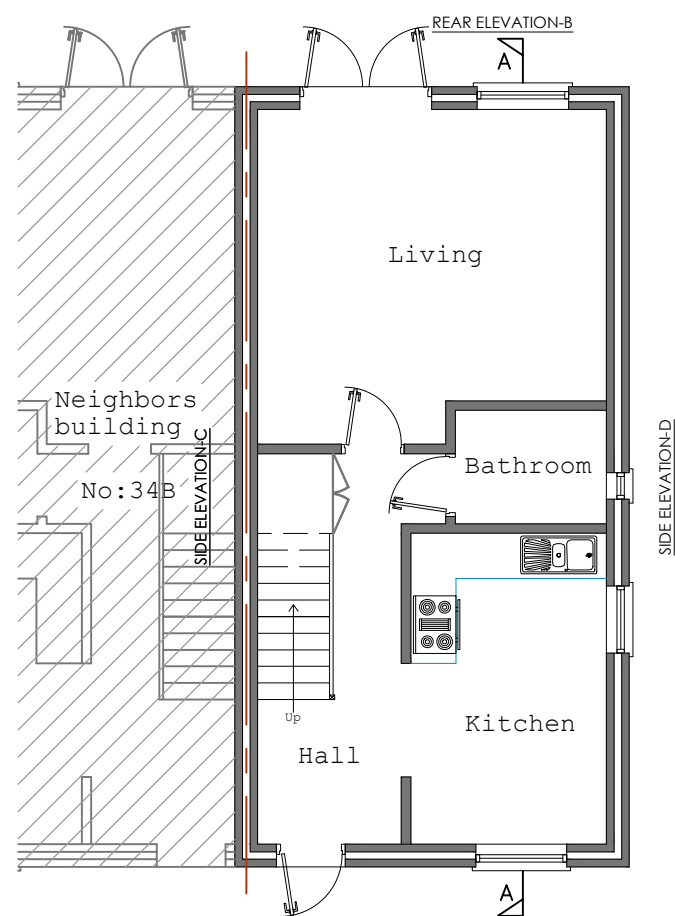


PRE-EXISTING GROUND FLOOR PLAN
SCALE 1:100

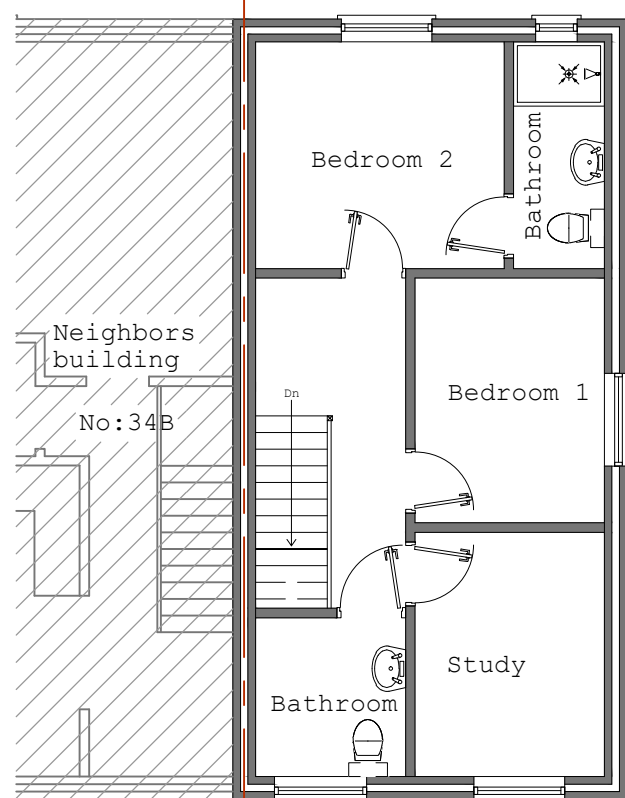


PRE-EXISTING FIRST FLOOR PLAN
SCALE 1:100

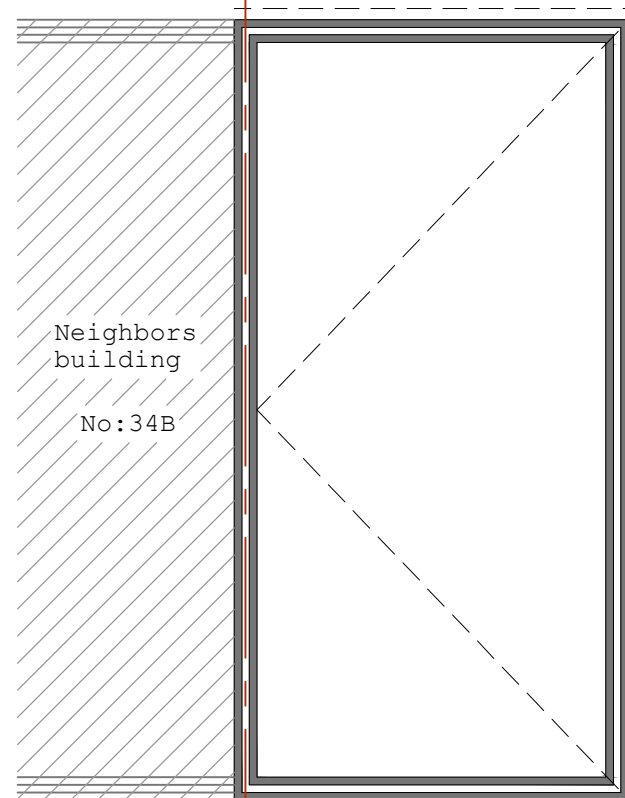


PRE-EXISTING LOFT FLOOR PLAN
SCALE 1:100

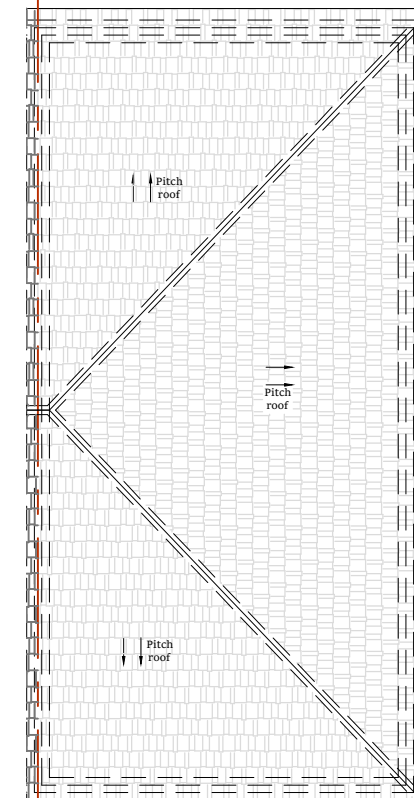


PRE-EXISTING ROOF PLAN
SCALE 1:100

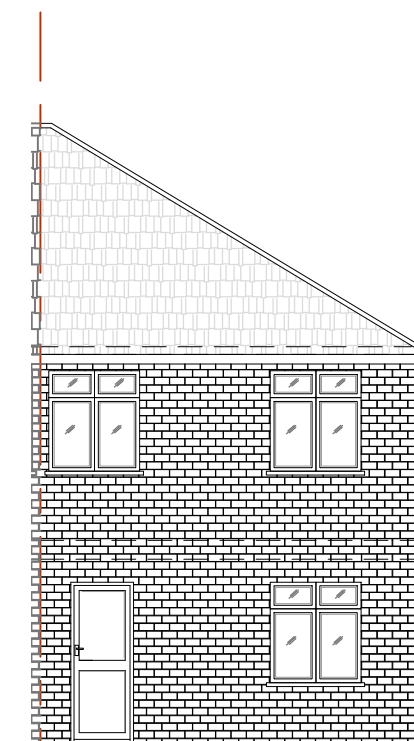


PRE-EXISTING FRONT ELEVATION-
SCALE 1:100

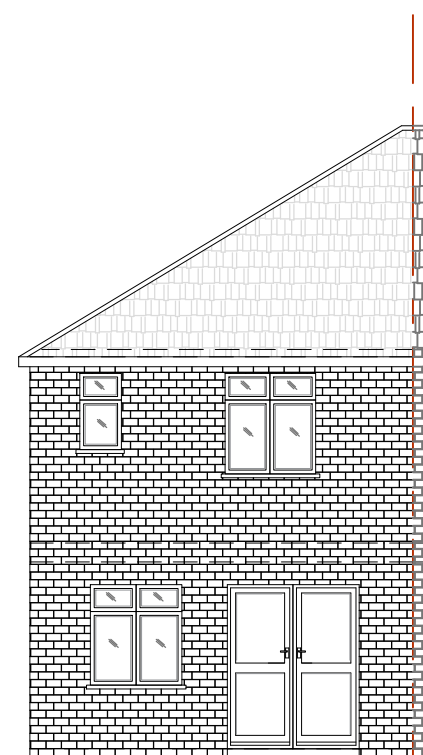

PRE-EXISTING REAR ELEVATIO
SCALE 1:100

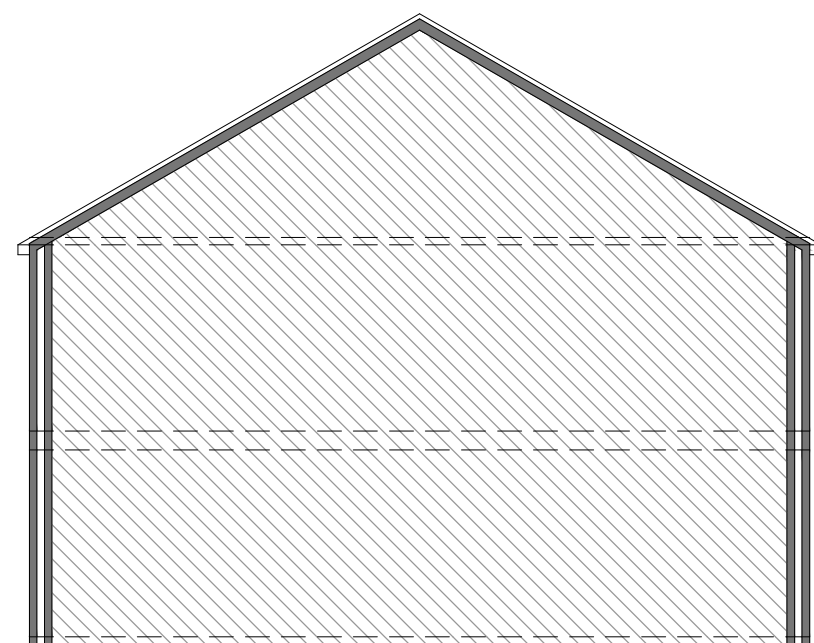

PRE-EXISTING SIDE ELEVATION- C
SCALE 1:100

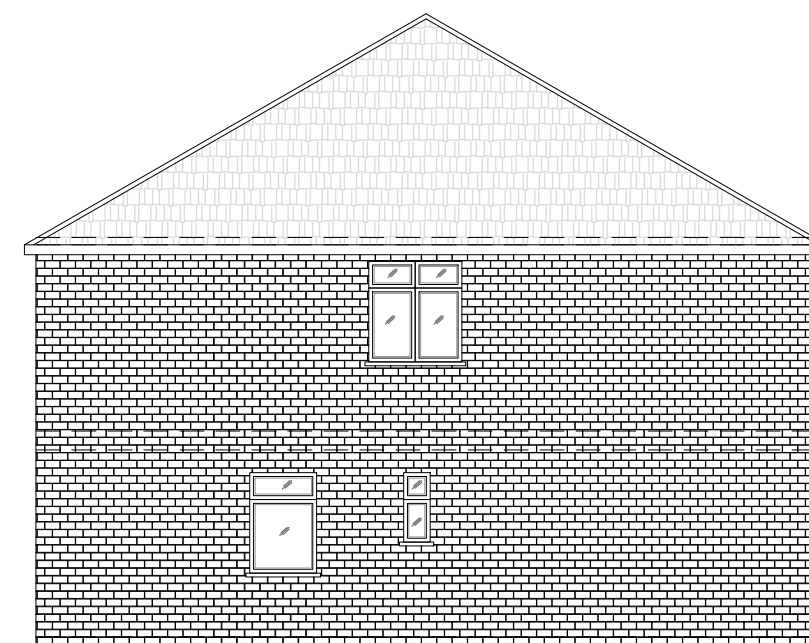

PRE-EXISTING SIDE ELEVATION- D
SCALE 1:100



PRE-EXISTING CROSS SECTION A-A
SCALE 1:100

+8239

+5282

+2726

0.0

Garden
Lvl

1:100
0 2 4 6 8m
0 2000 4000 6000 8000mm

Do not scale off the drawings (scale only for planning purposes).

DO NOT SCALE ON THE DRAWINGS (Scale only for planning purposes).

 malathy design www.malathydesign.com 02037 462 100 074 6610 3263	ARCH./CLIENT ---		Drawn BC	
	Project Title 34A NORTHOLT AVENUE RUISLIP HA4 6ST		Checked	
	Drawing Title EXISTING FLOOR PLANS, ELEVATIONS & CROSS SECTION		Scale 1:100	Size A2
	Project No. 2207/195	Drawing No. PE-01	Rev. —	 RMT DESIGN & BUILD LTD Service in partnership with RMT