

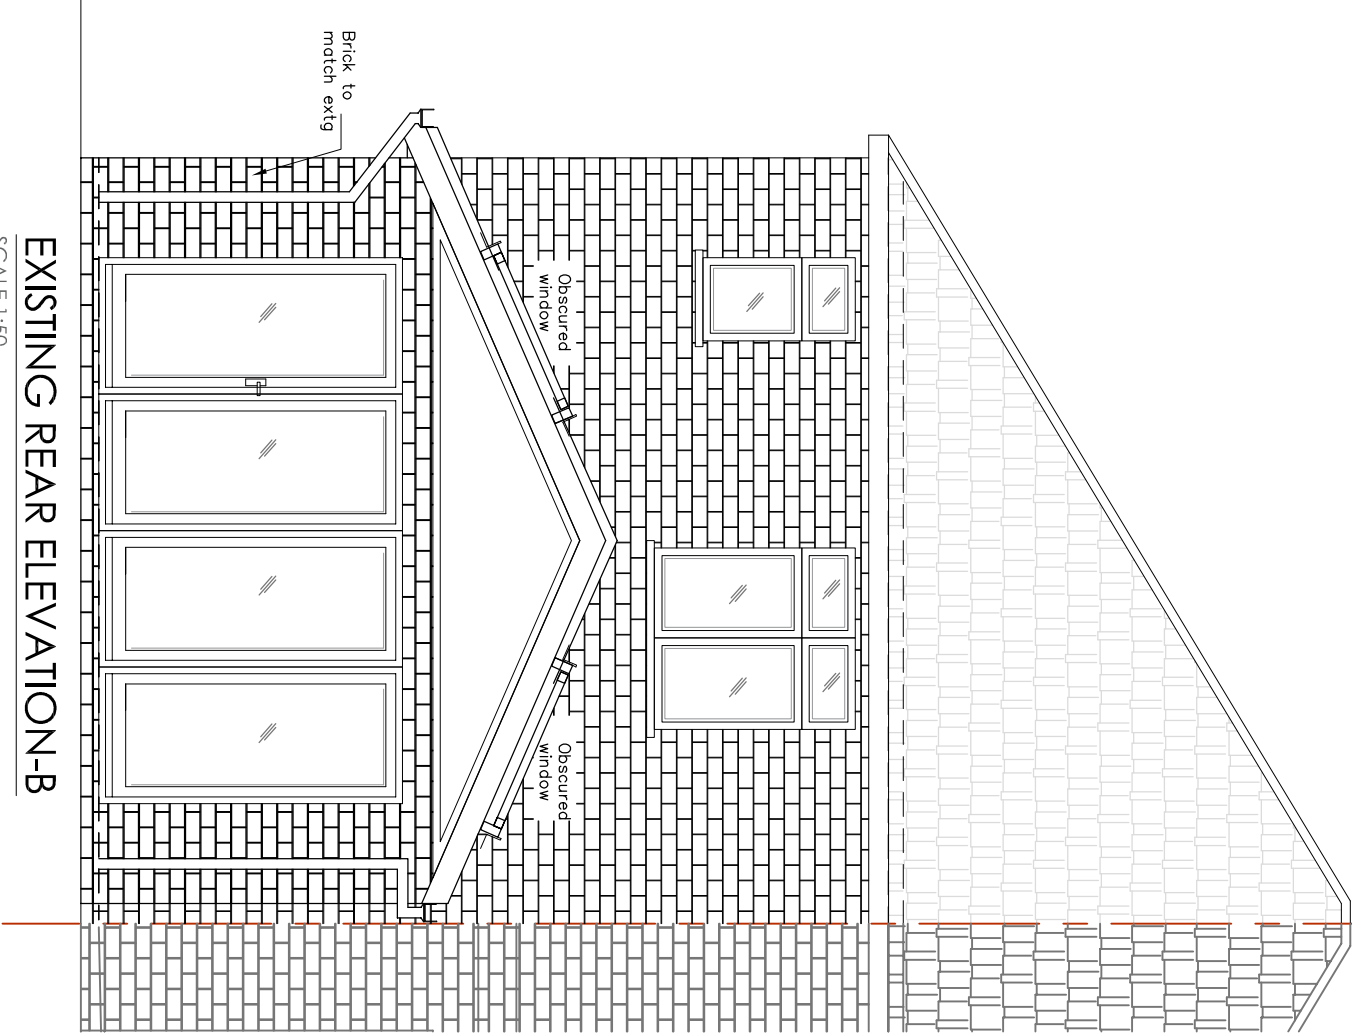


Do not scale off the drawings (scale only for planning purposes).

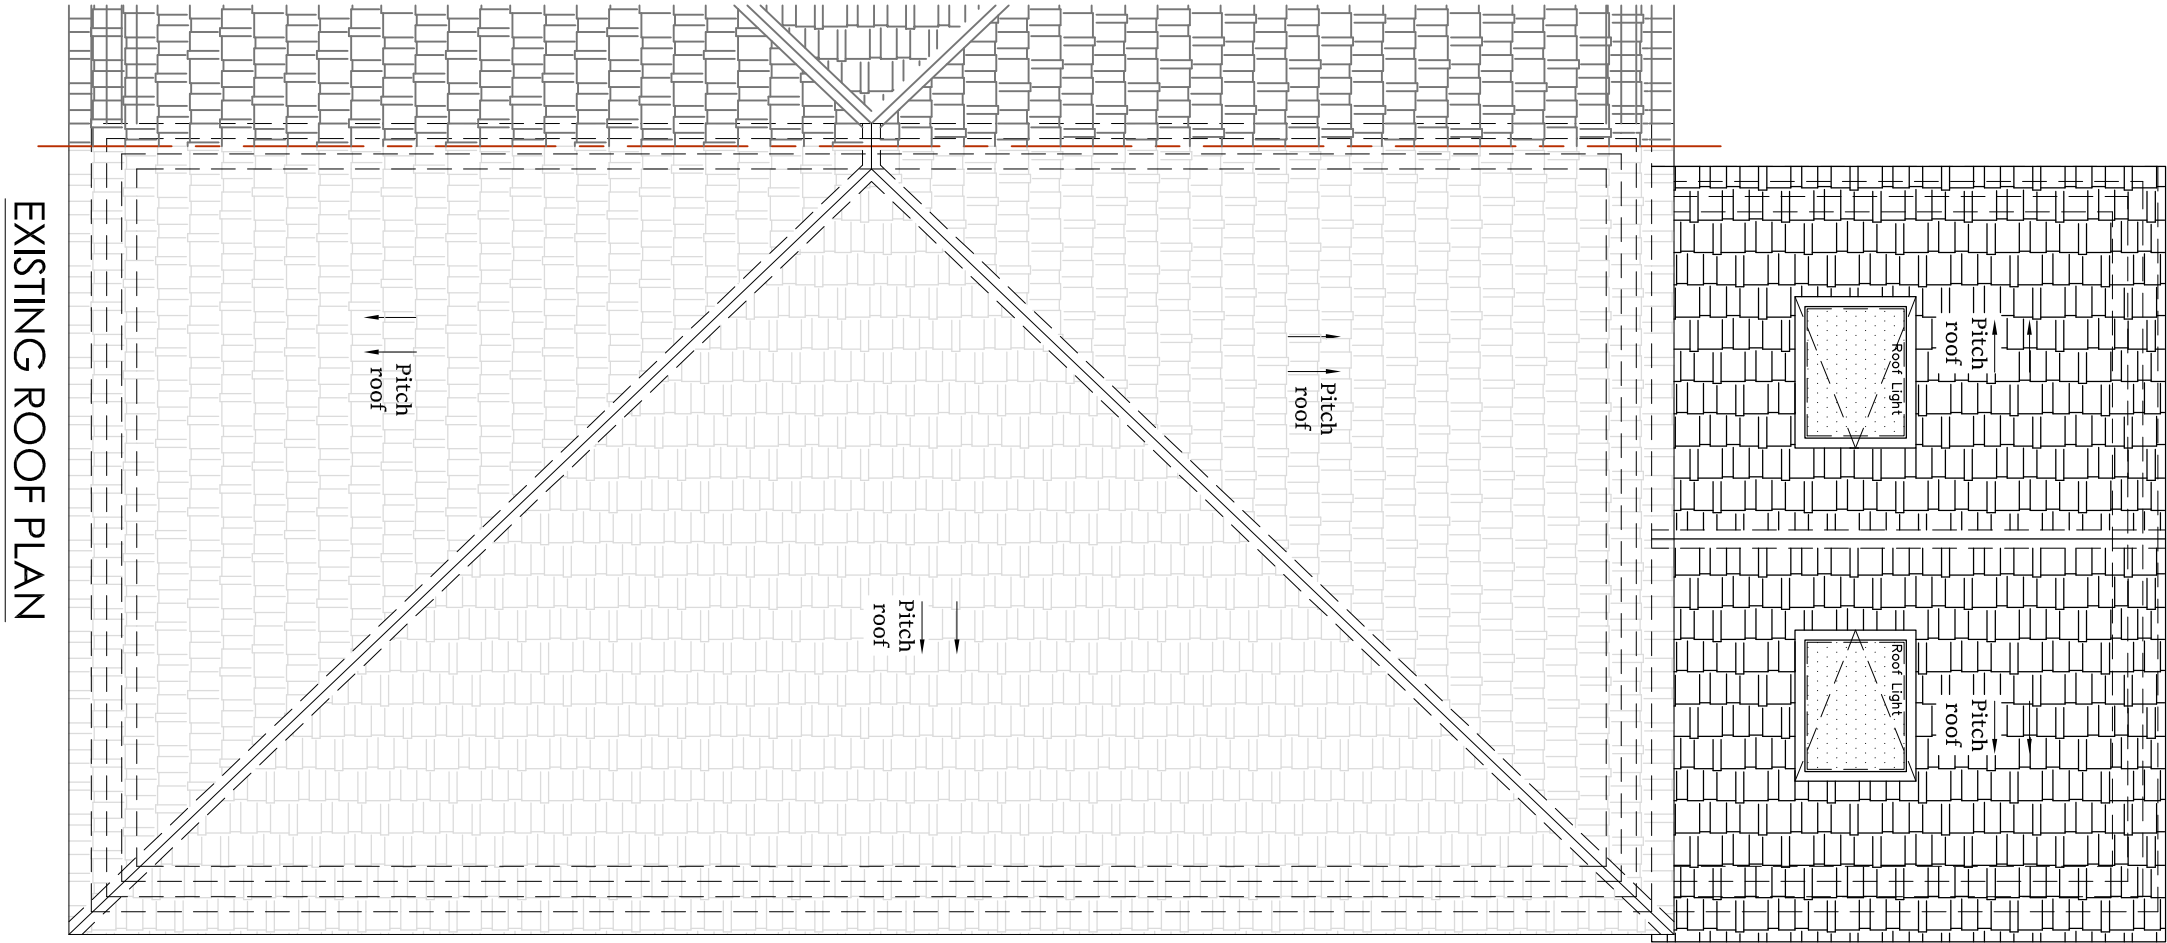

malachy design
www.malachydesign.com
02037 462 100
074 6610 3263

Project Title 34A NORTHOLT AVENUE RUISLIP HA4 6ST		Drawing Title EXISTING FLOOR PLANS, ELEVATION	
ARCH/CLIENT	Drawn BC	Scale 1:50	Size A2
		Project No. 2207/195	Rev. C
		Drawing No. PE-02	

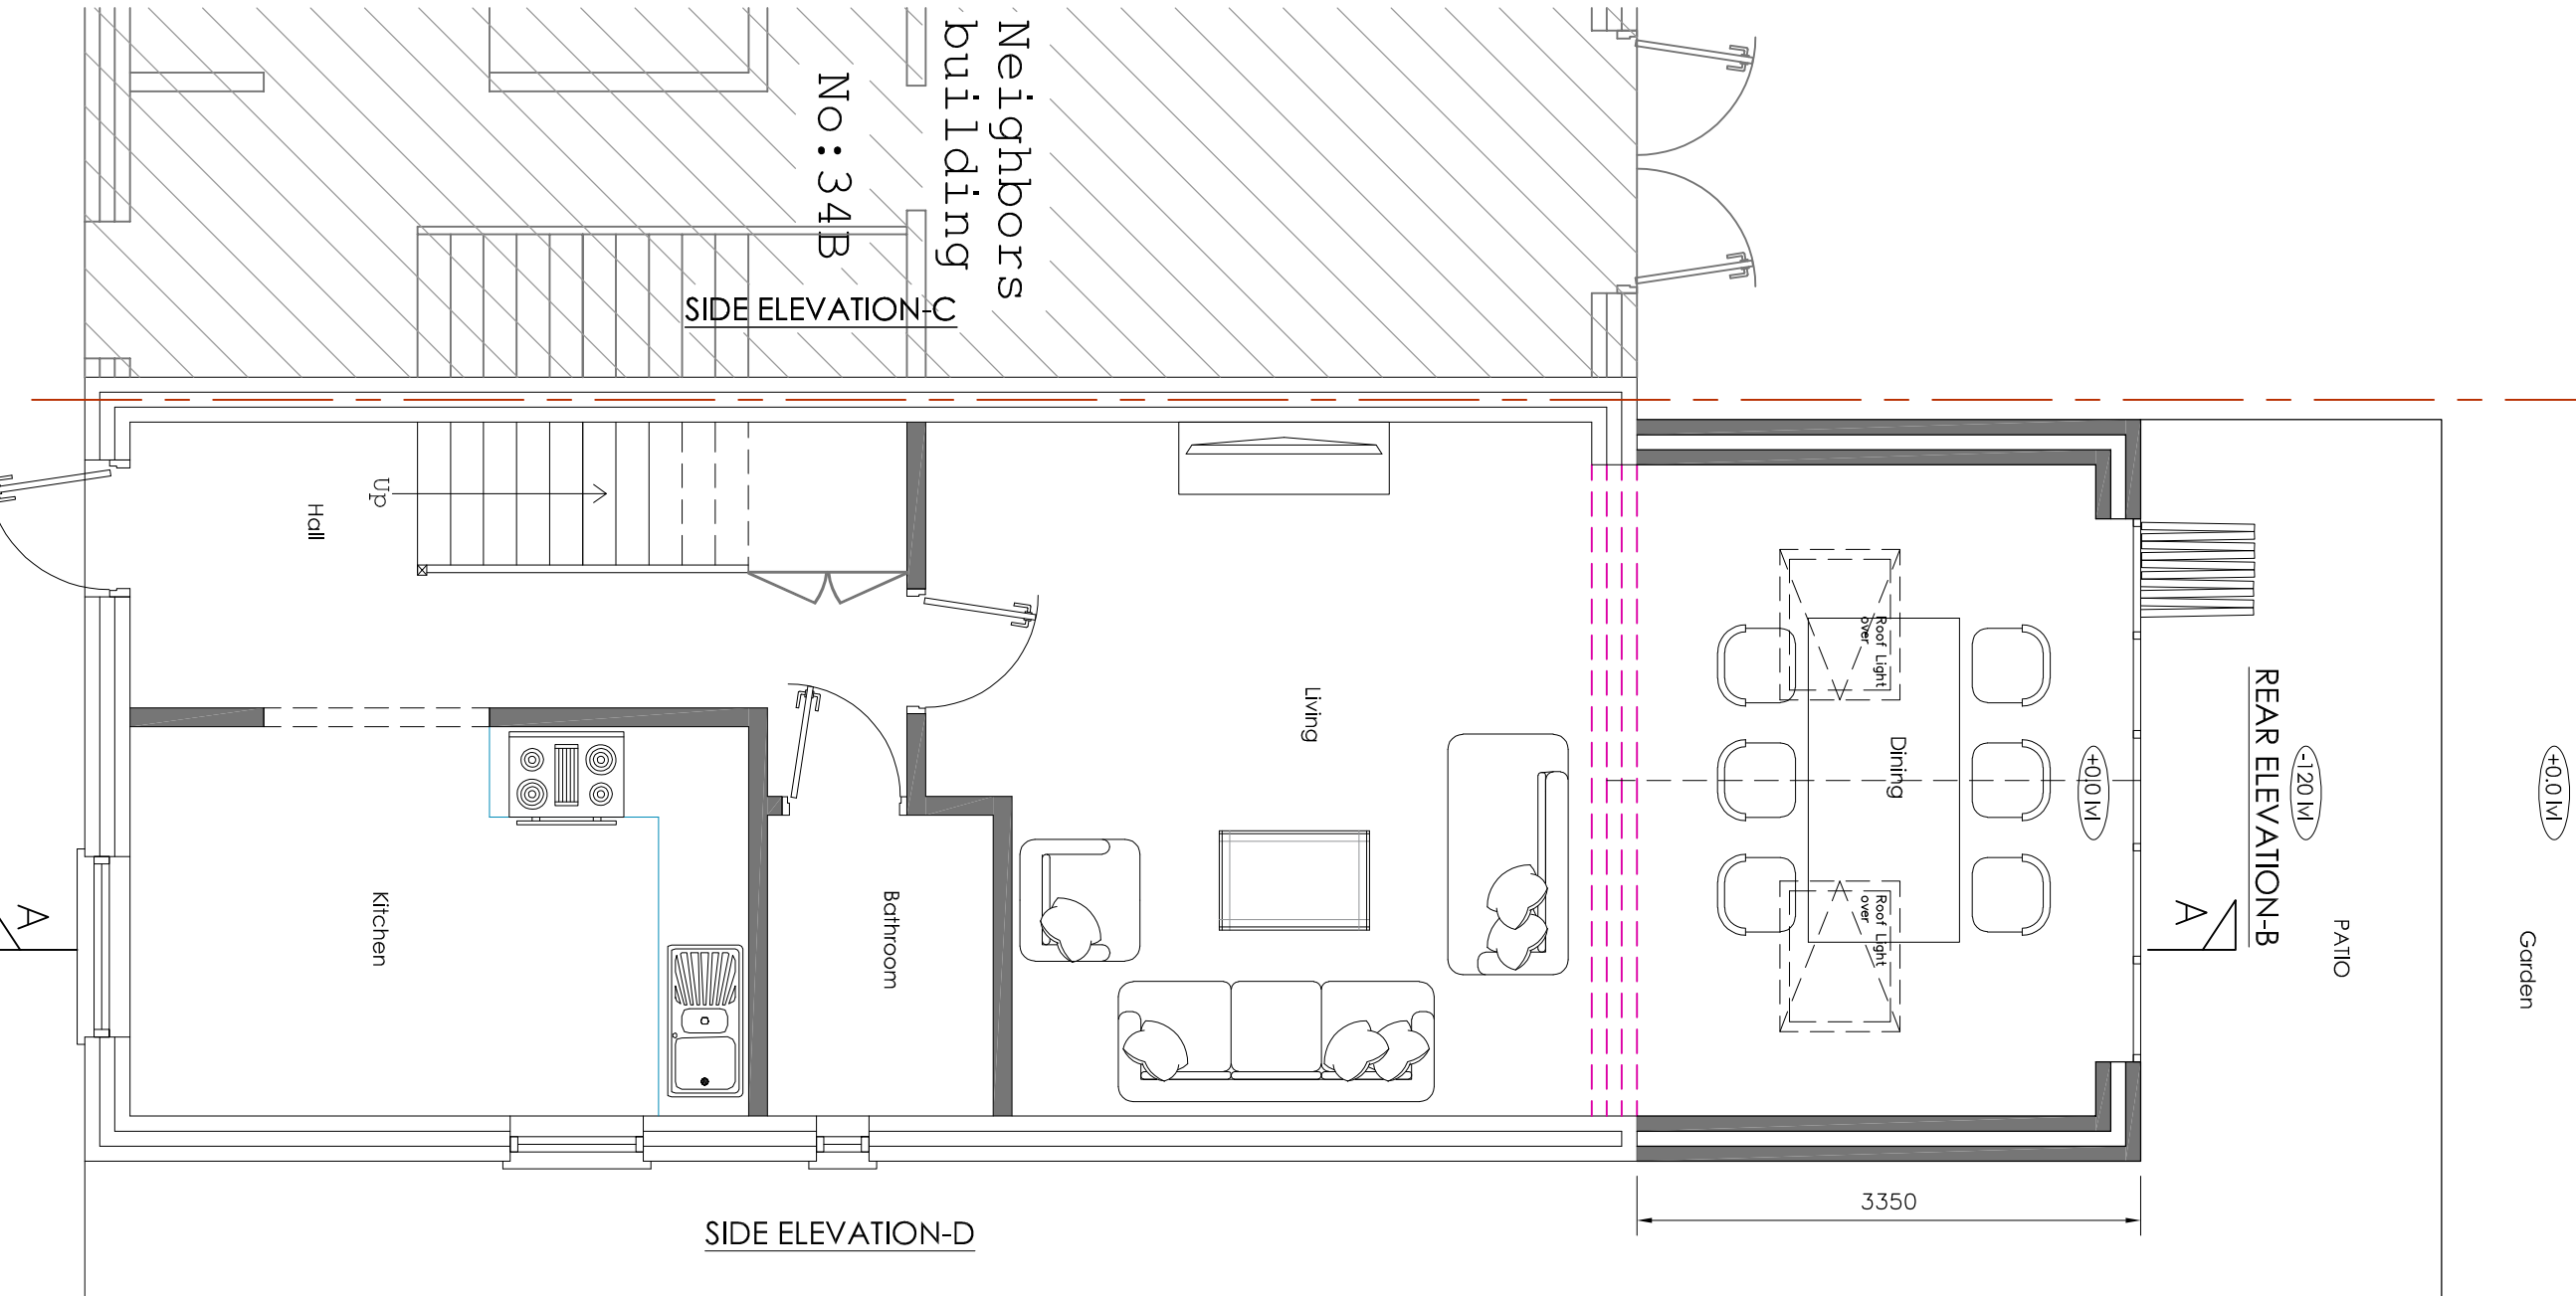

Service in partnership
with RMT