

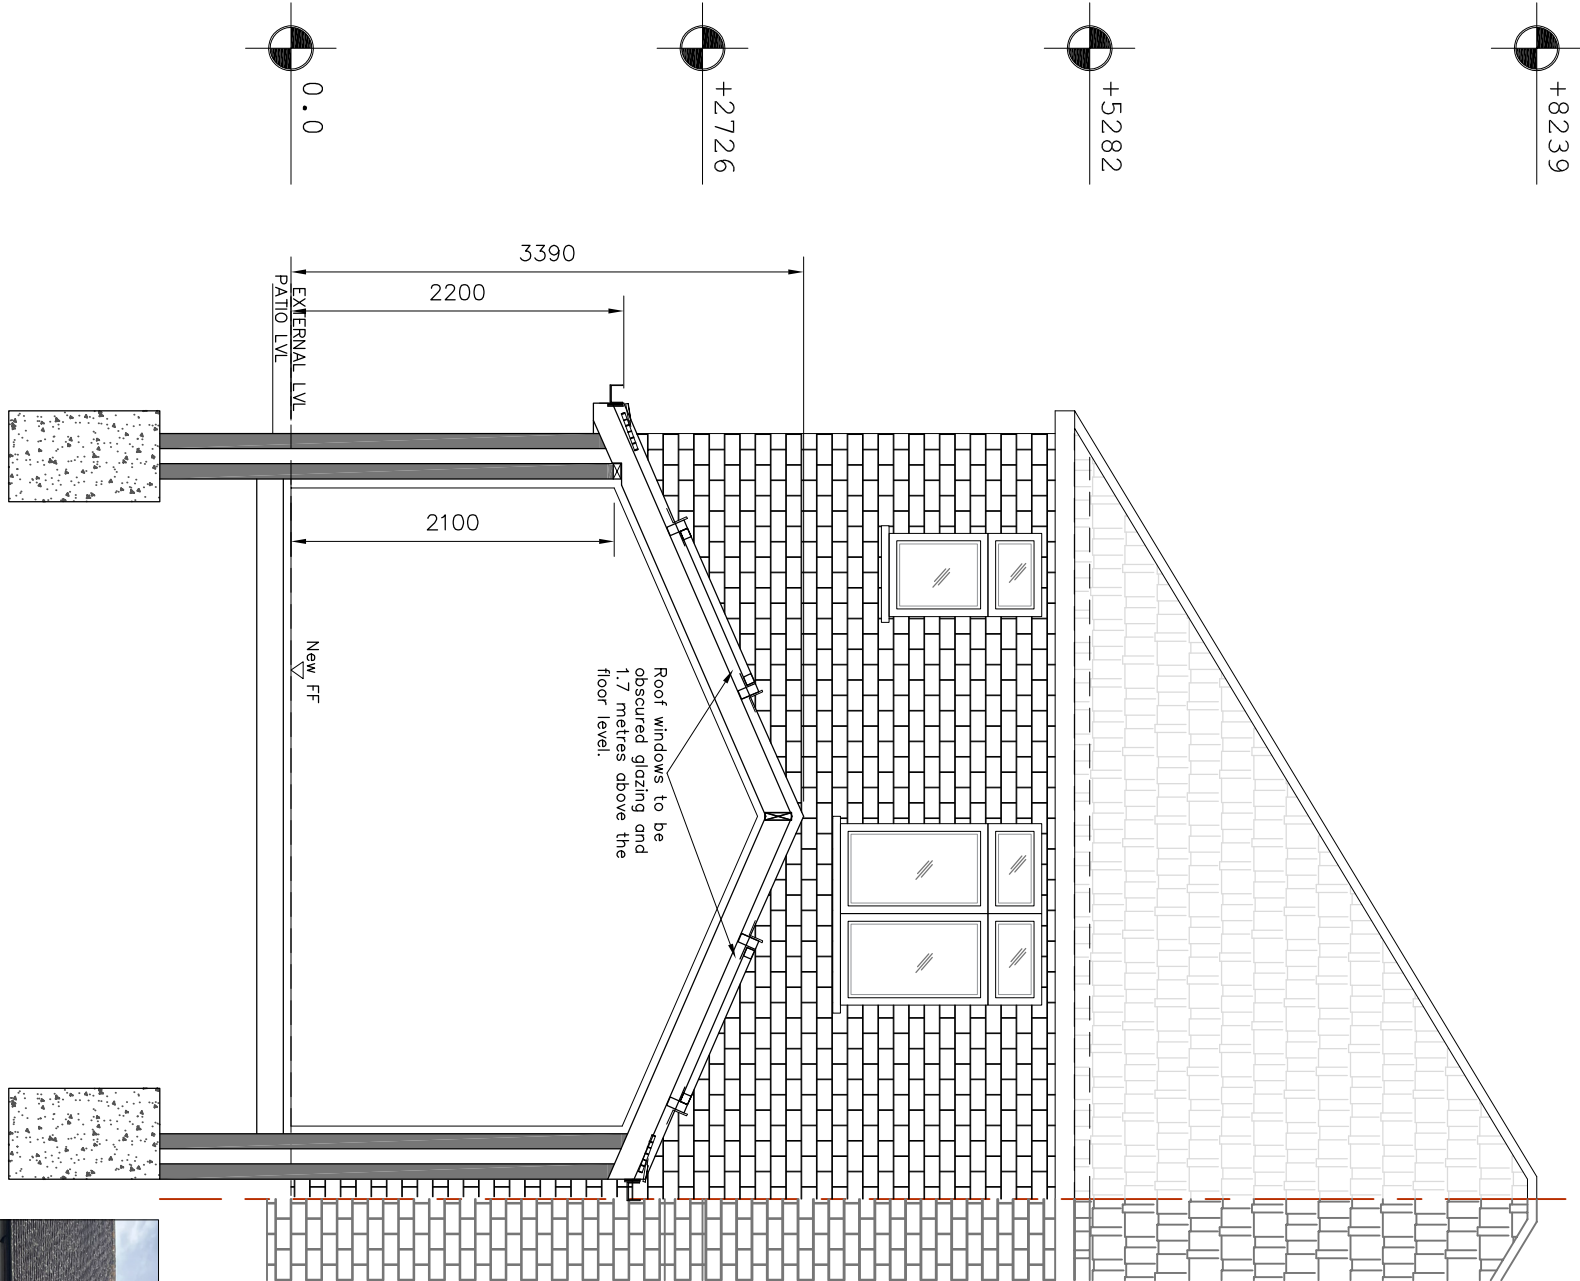
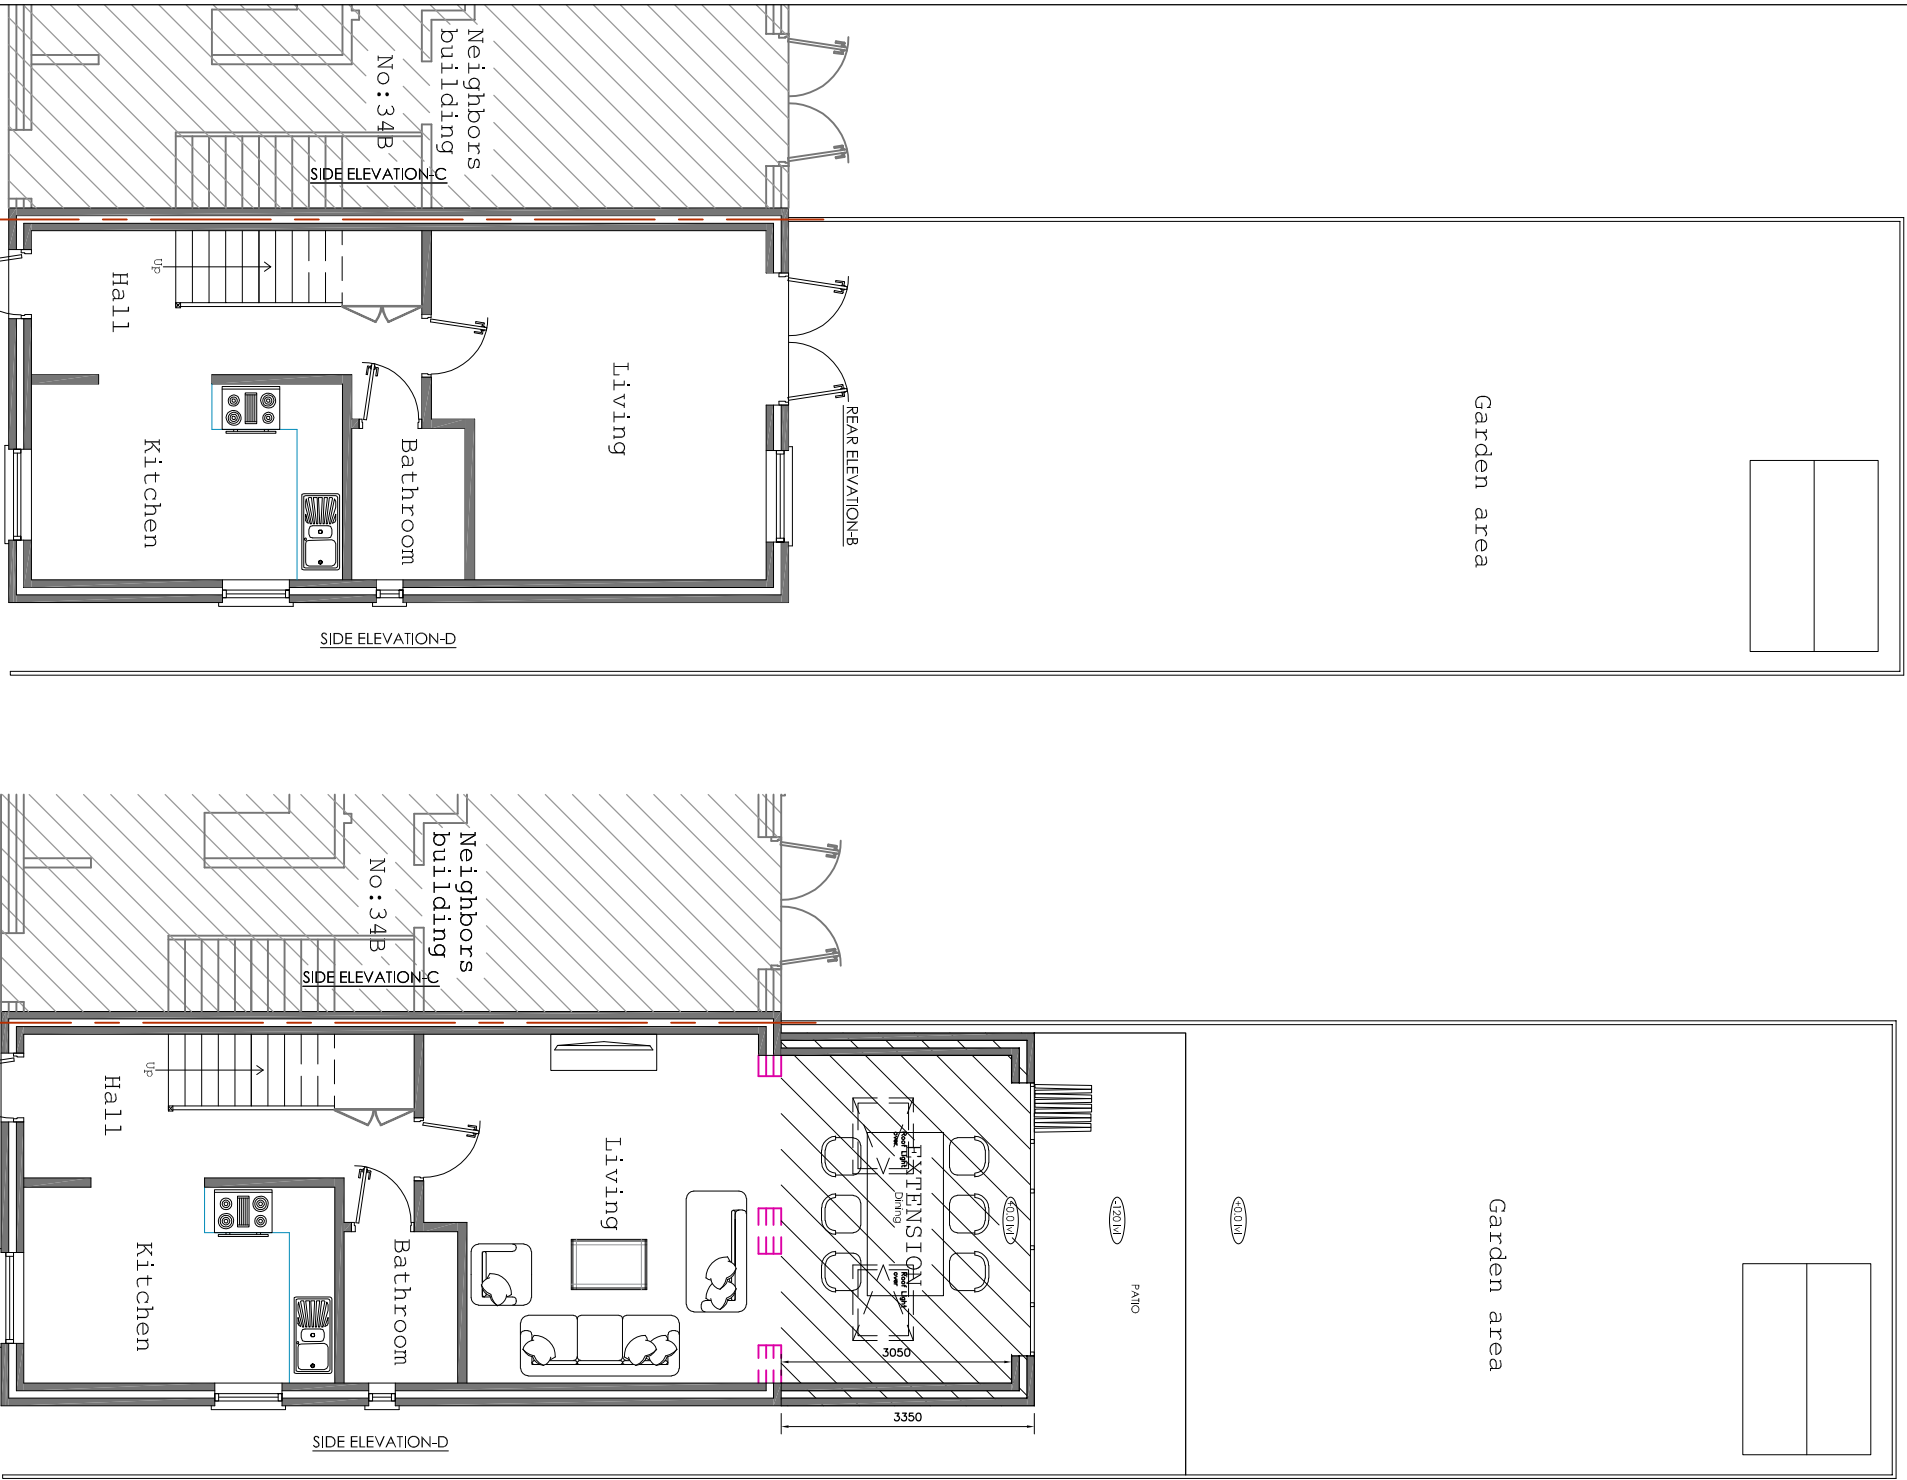


 

EXISTING REAR VIEW

 

Do not scale off the drawings (scale only for planning purposes).		ARCH./CLIENT		Drawn BC	
Project Title 34A NORTHOLT AVENUE RUISLIP HA4 6ST		Checked			
Drawing Title EXISTING & PROPOSED SITE PLANS, CROSS SECTION		Scale 1:100 / 1:50		Size A2	
Project No. 2207/195		Drawing No. PE-04		Rev. C	
mality design www.malitydesign.com 02037 462 100 074 6610 3263		RMT RESIDENTIAL Service in partnership with RMT			