

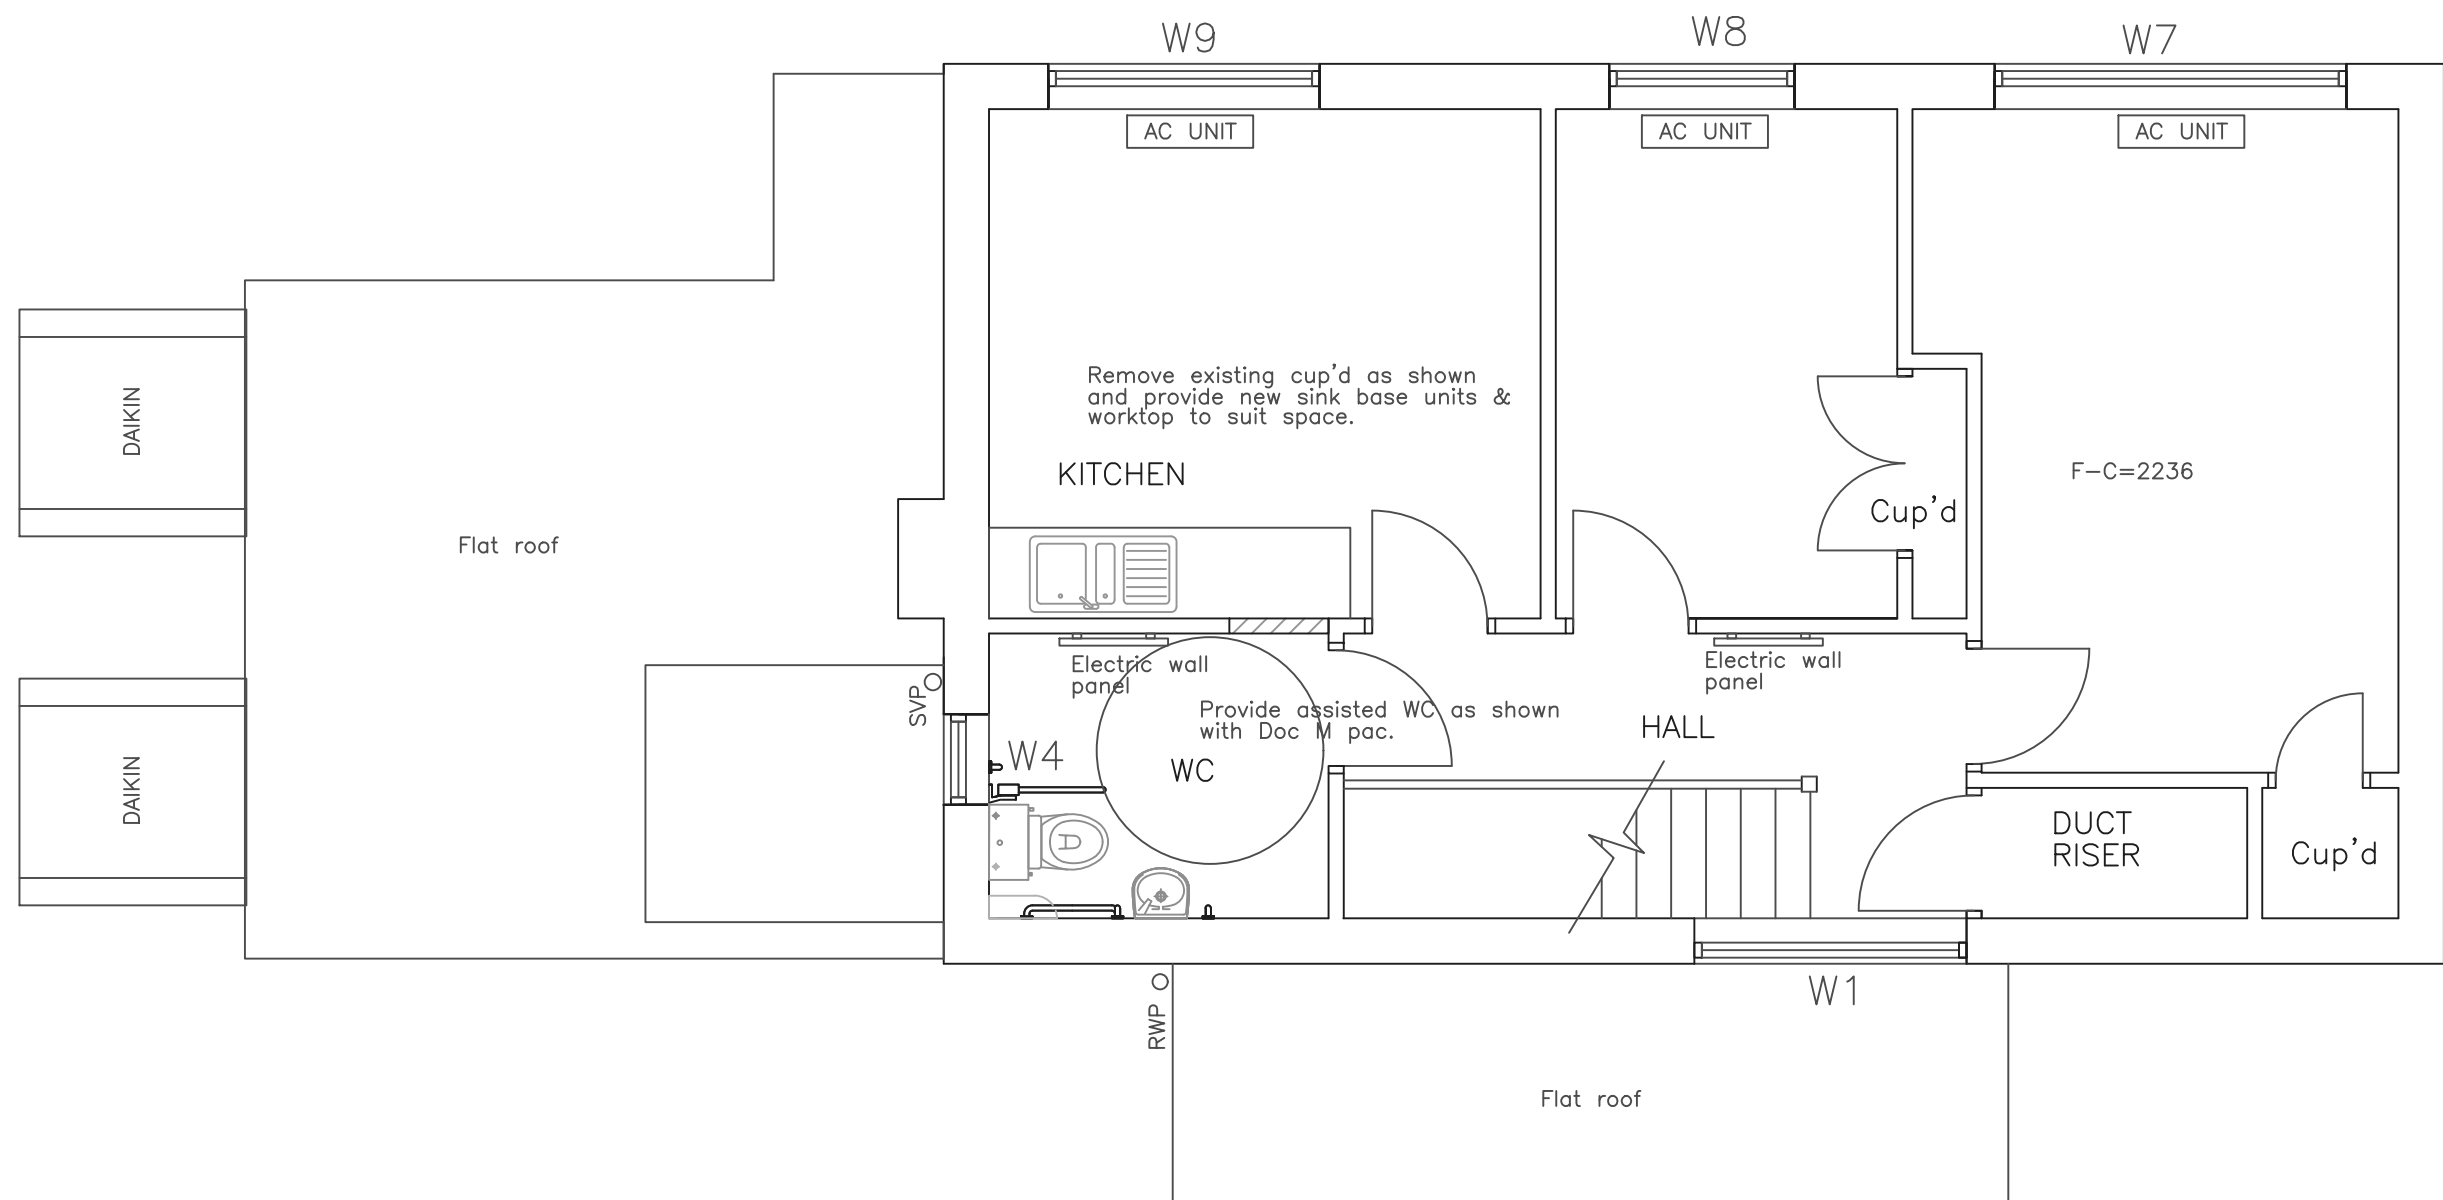


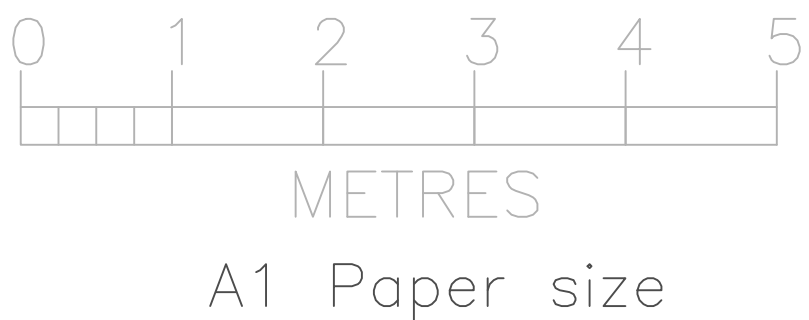

First Floor Plan

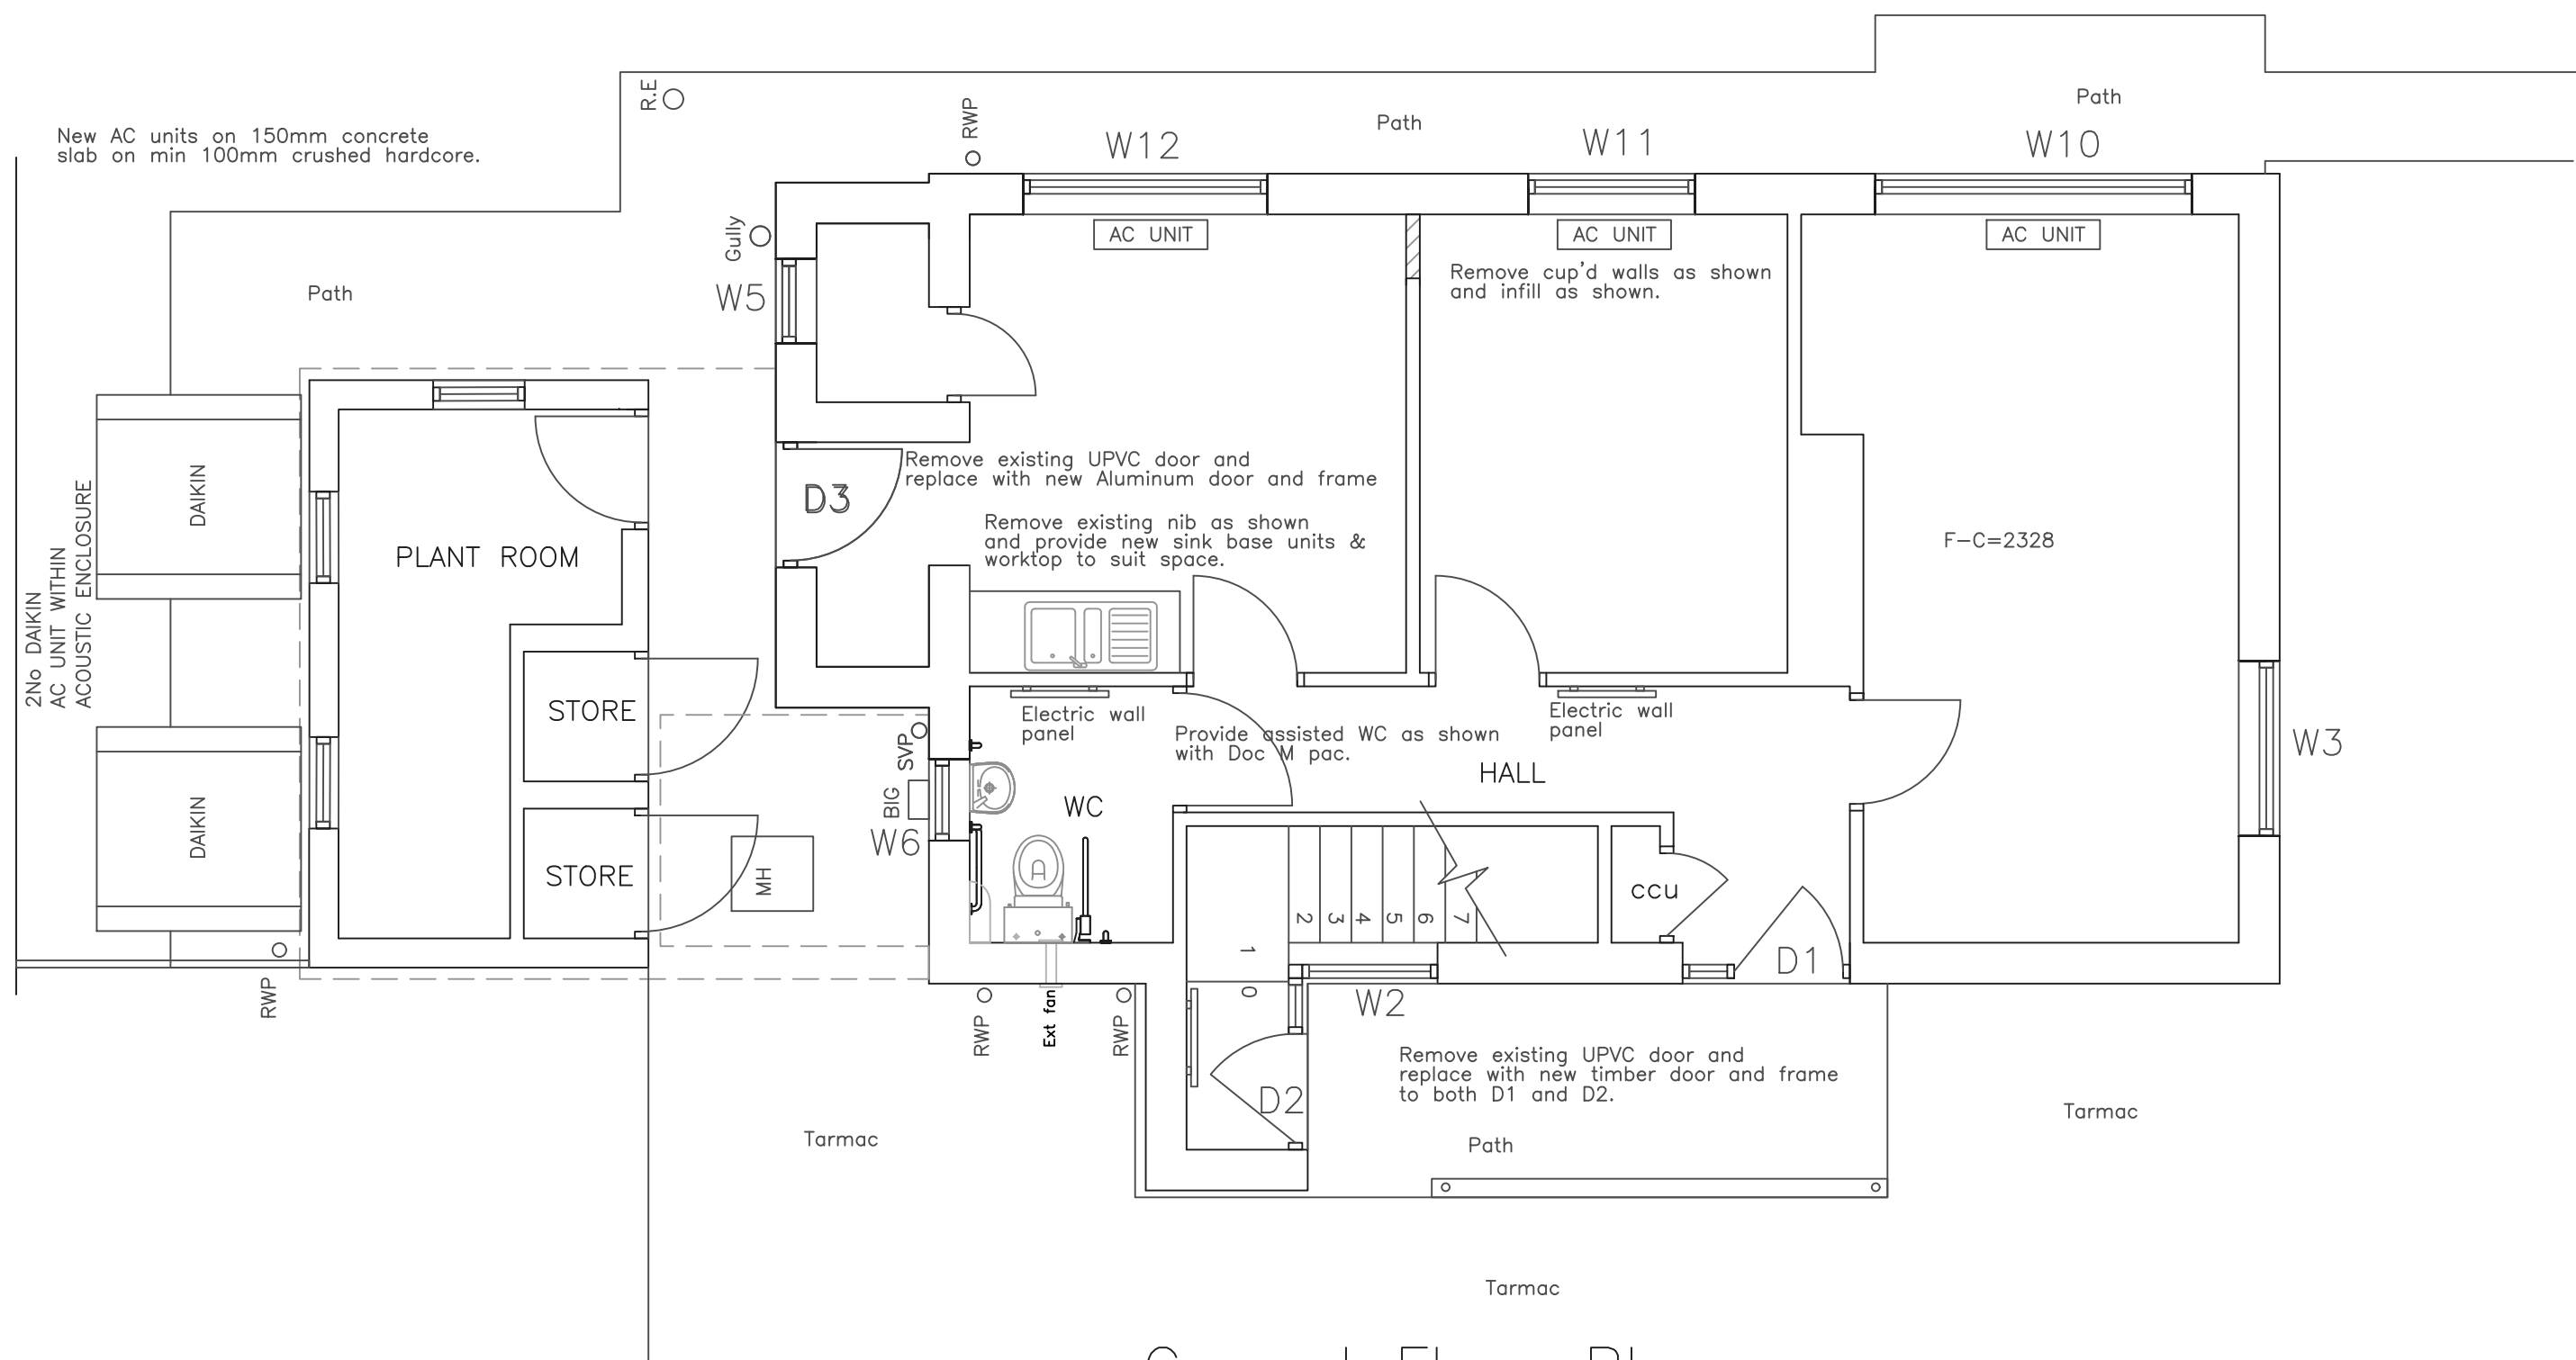

Ground Floor Plan

			CLIENT AXIS EUROPE 3 TRAMWAY AVENUE LONDON, E15 4PN	
REV	DATE	DESCRIPTION	PROJECT REFURBISHMENT AND ALTERATIONS VRI INTERVIEW SUITES RUISLIP POLICE STATION 5 THE OAKS, MANOR RD RUISLIP HA4 7LE	
REVISIONS			TITLE PROPOSED PLANS	
Parker Associates Limited BEECHES STUDIO THE BEECHES CHURCH RD FINGRINGHOE COLCHESTER ESSEX CO5 7BN TEL. 01206 729004 MOB. 07766002641			DATE 10/25	DRAWN JP
			SCALE 1:50	CHECKED JP
			DRAWING NUMBER	REV
			04	-