





Front Elevation

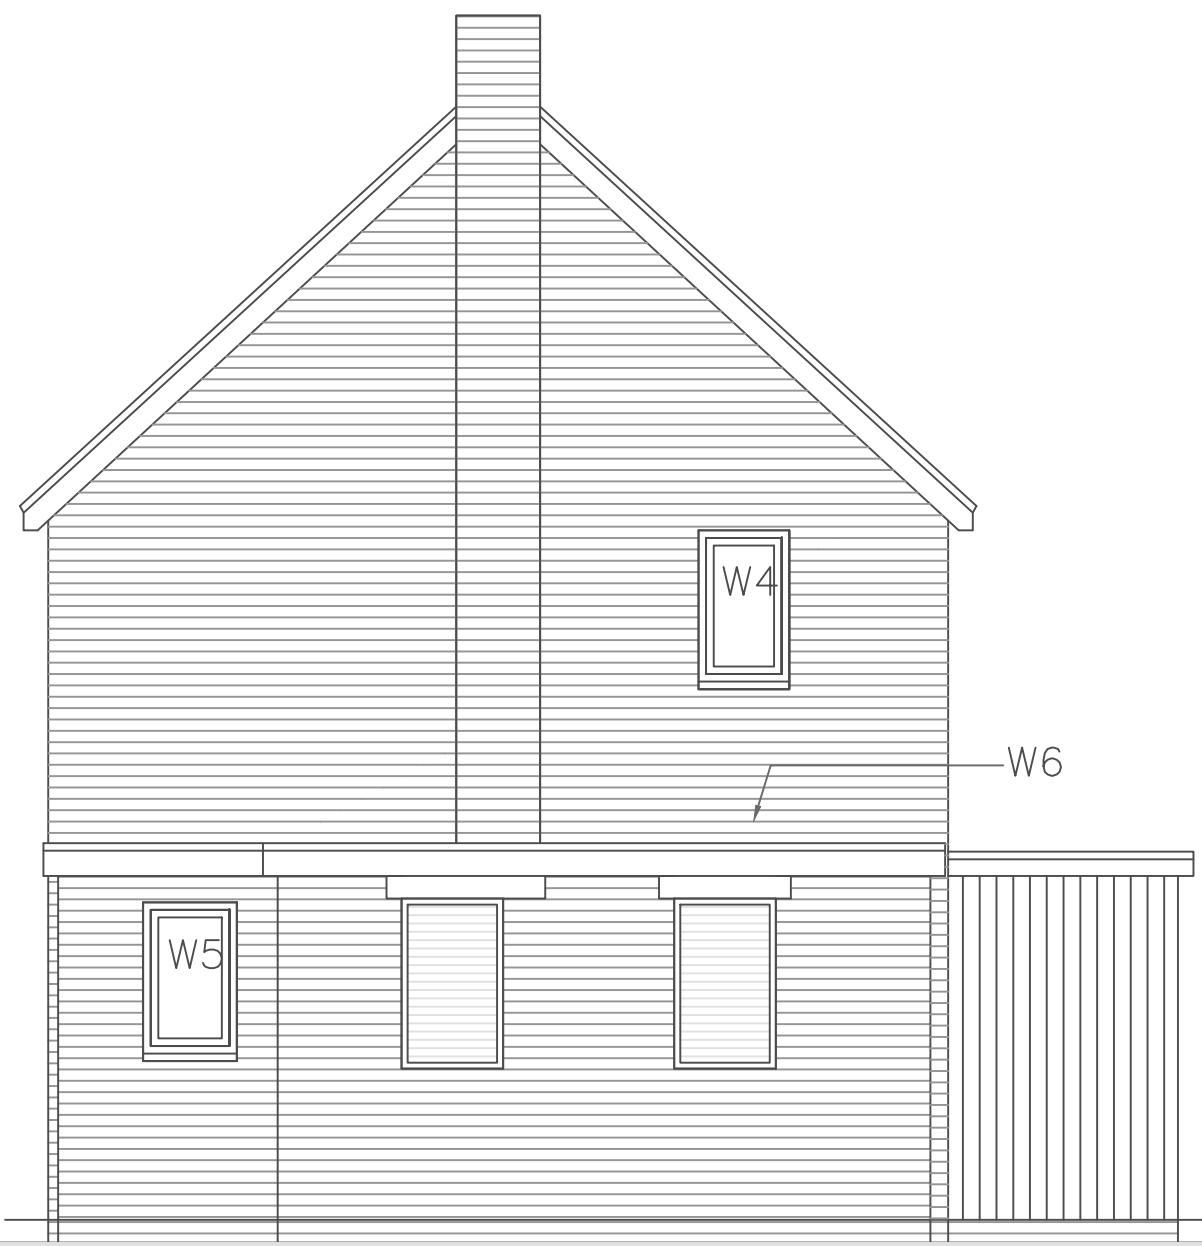


Side Elevation



Side Elevation

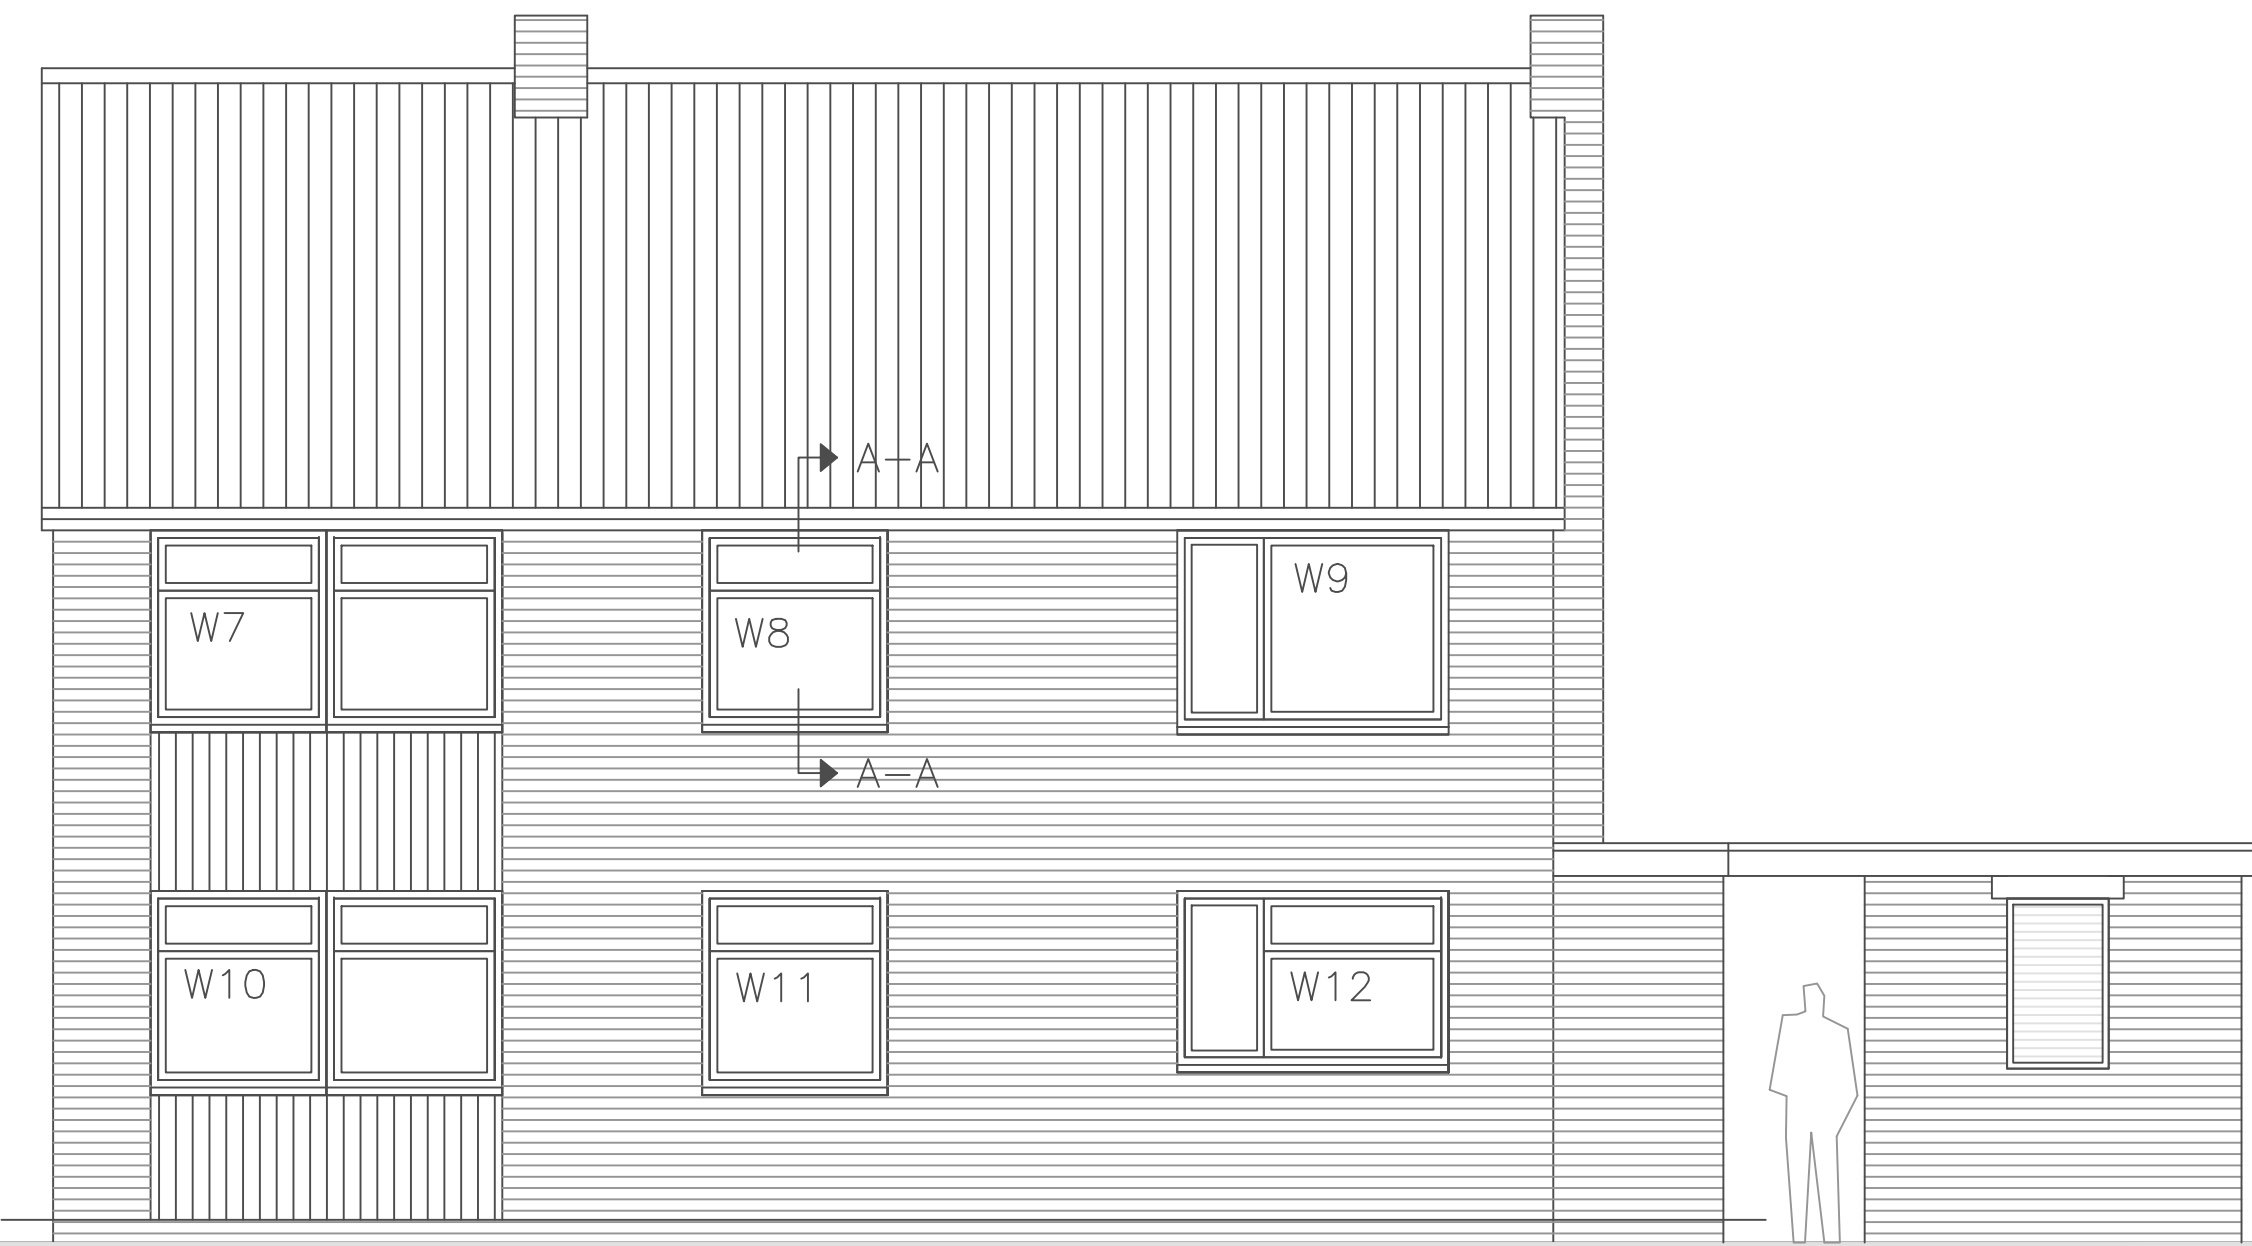

Rear Elevation

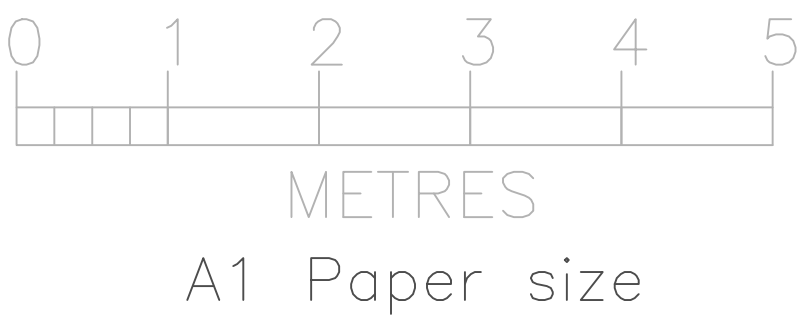

				CLIENT	
A		03/26	Ramps handrail added.		
REV	DATE	DESCRIPTION			PROJECT
REVISIONS					REFURBISHMENT AND ALTERATIONS VRI INTERVIEW SUITES RUISLIP POLICE STATION 5 THE OAKS, MANOR RD RUISLIP HA4 7LE
Parker Associates Limited BEECHES STUDIO THE BEECHES CHURCH RD FINGRINGHOE COLCHESTER ESSEX CO5 7BN TEL. 01206 729004 MOB. 07766002641					
					TITLE
DATE 10/25		DRAWN JP			
SCALE 1:50		CHECKED JP			
DRAWING NUMBER					REV
02					A